






Serial number: 244231
 ©Crown copyright and database right 2022
 Ordnance Survey licence 100049957
 Reproduction in whole or in part is prohibited
 without the prior permission of Ordnance Survey

 

1:1250

 

LOCATION PLAN 1:1250

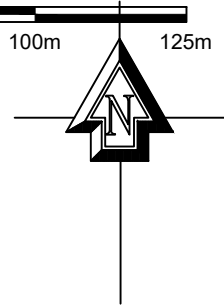

SITE PLAN 1:500

1:500
 244231

Drg. No. JC/107 A.

Date AUG. 2023

Scale AS SHOWN

A - Extension reduced in size along with internal alterations including repositioned wetroom - 03-10-2023

PROPOSED EXTENSION TO REAR OF DWELLING AT:
 736 CROW ROAD, GLASGOW. G13 1NF for:
 JIM & IRENE CRAWFORD.

LOCATION & SITE PLAN