




7 EXISTING GROUND FLOOR PLAN
01 SCALE 1:50 @A3

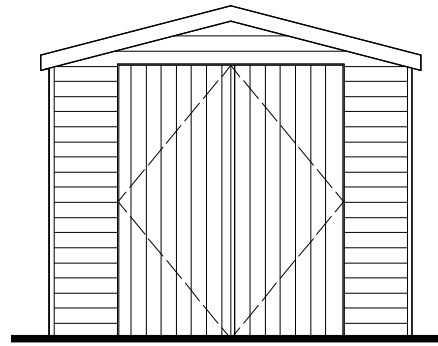


8 EXISTING FRONT ELEVATION
01 SCALE 1:50 @A3

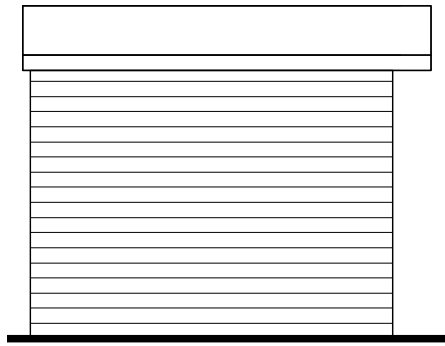


9 EXISTING SIDE ELEVATION
01 SCALE 1:50 @A3

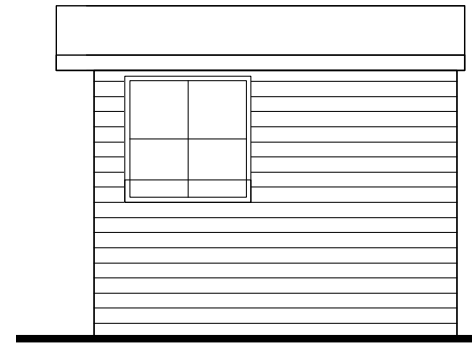


10 EXISTING SIDE ELEVATION
01 SCALE 1:50 @A3

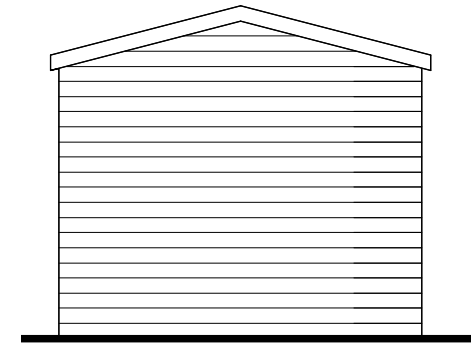


11 EXISTING REAR ELEVATION
01 SCALE 1:50 @A3

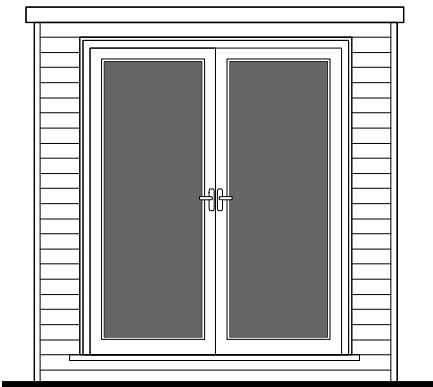


3 PROPOSED FRONT ELEVATION
01 SCALE 1:50 @A3

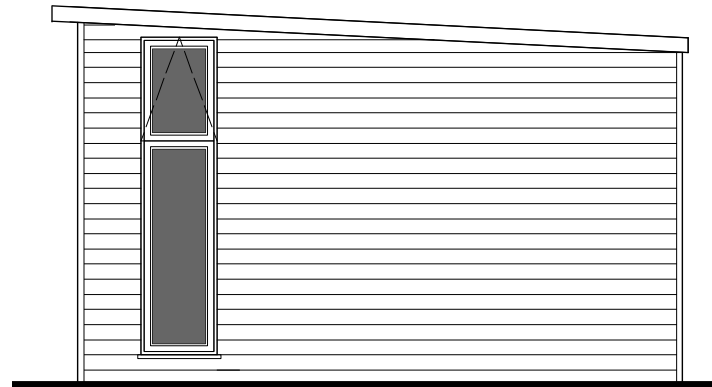


4 PROPOSED SIDE ELEVATION
01 SCALE 1:50 @A3

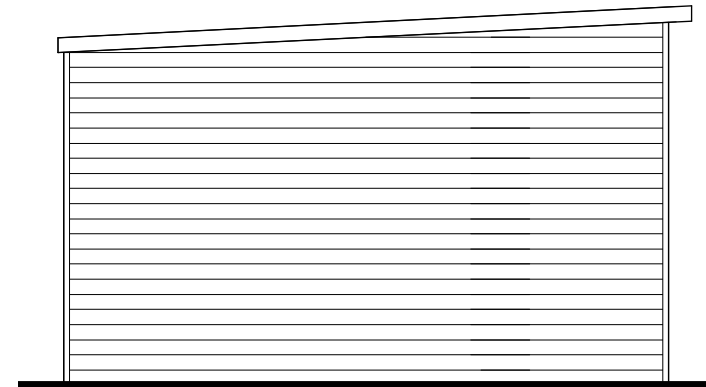


5 PROPOSED SIDE ELEVATION
01 SCALE 1:50 @A3

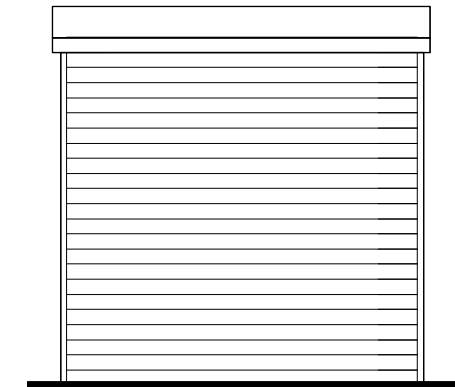

6 PROPOSED REAR ELEVATION
01 SCALE 1:50 @A3

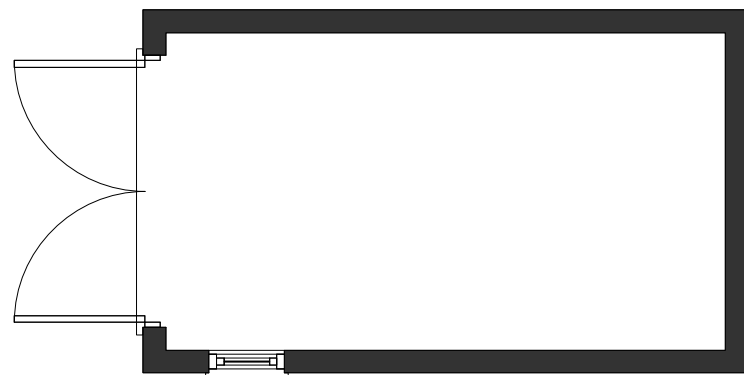

1 PROPOSED GROUND FLOOR PLAN
01 SCALE 1:50 @A3

 

2 PROPOSED ROOF PLAN
01 SCALE 1:50 @A3




PHONE: 01453 297192
EMAIL: INFO@JWARCHITECTURALSTUDIO.COM
OFFICE ADDRESS
12 HIGH STREET, STONEHOUSE, GLOUCESTERSHIRE
GL10 2NA

DRAWING NUMBER
GA.01

DRAWING TITLE
**EXISTING & PROPOSED
DRAWINGS**

PROJECT
30 MARY ROSE CLOSE

SCALE: 1:50@A3
DATE: 05/02/2023
REV:

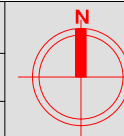

THESE DRAWINGS ARE SUBJECT TO
COPYRIGHT AND SHOULD NOT BE USED OR
REPRODUCED WITHOUT WRITTEN
PERMISSION FROM JW ARCHITECTURAL
STUDIO