


DRAWING No: RPP1

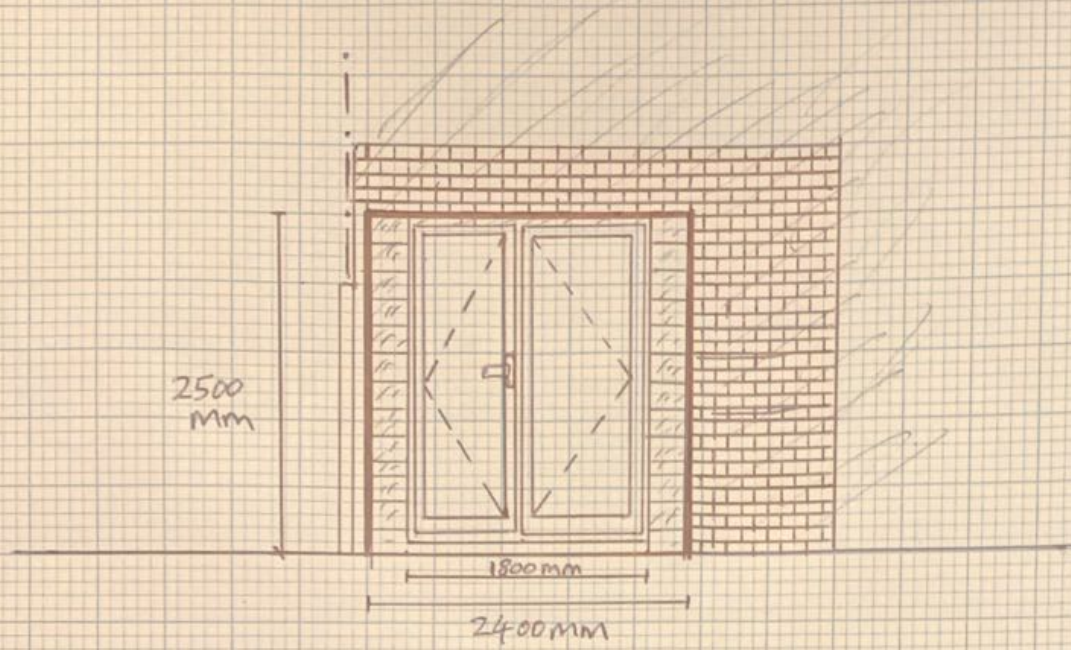

PROPOSED FRONT ELEVATION

1:50

EXTERIOR BEIGE CEMENT BOARD CLADDING  
FLAT ROOF WITH EPDM MEMBRANE  
UPVC FRENCH DOOR (ANTRACITE)

A4 SCALE 1:50

