




7 EXISTING GROUND FLOOR PLAN  
01 SCALE 1:50 @A3

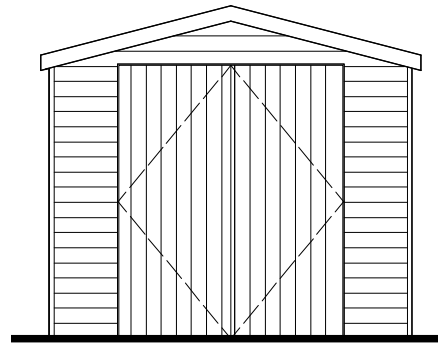


8 EXISTING FRONT ELEVATION  
01 SCALE 1:50 @A3

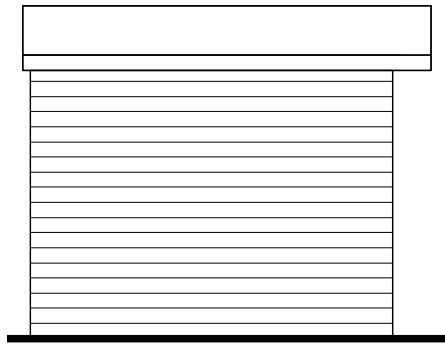


9 EXISTING SIDE ELEVATION  
01 SCALE 1:50 @A3

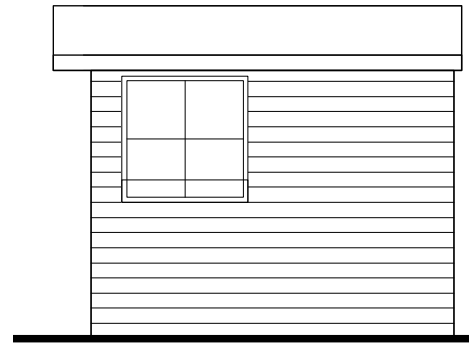


10 EXISTING SIDE ELEVATION  
01 SCALE 1:50 @A3

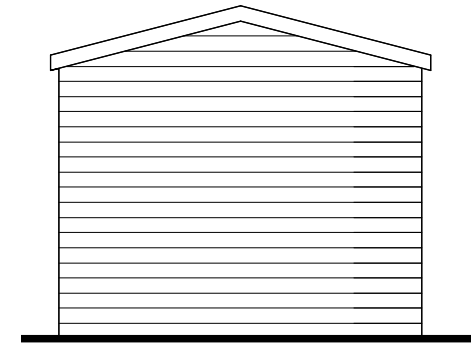


11 EXISTING REAR ELEVATION  
01 SCALE 1:50 @A3

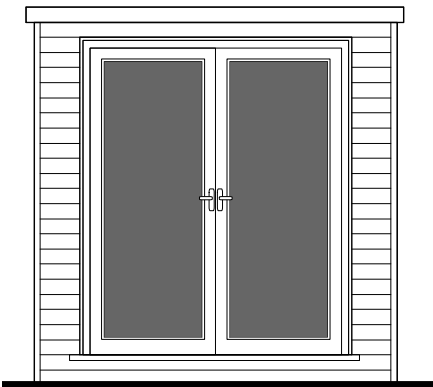


3 PROPOSED FRONT ELEVATION  
01 SCALE 1:50 @A3

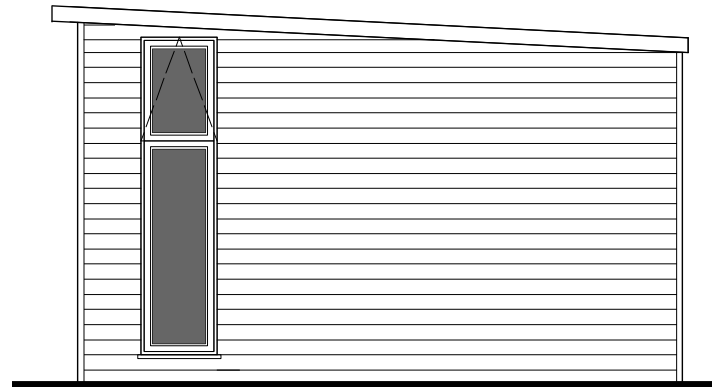


4 PROPOSED SIDE ELEVATION  
01 SCALE 1:50 @A3

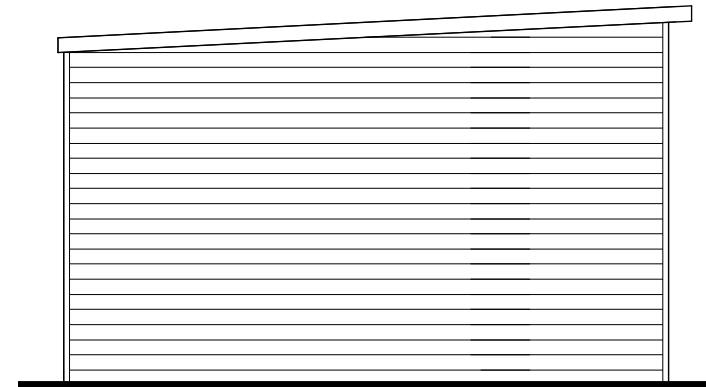


5 PROPOSED SIDE ELEVATION  
01 SCALE 1:50 @A3

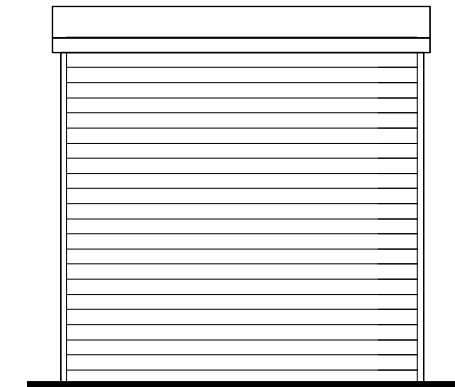

6 PROPOSED REAR ELEVATION  
01 SCALE 1:50 @A3

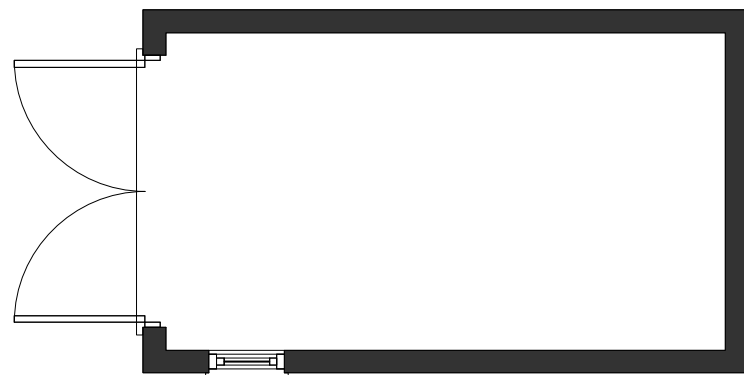

1 PROPOSED GROUND FLOOR PLAN  
01 SCALE 1:50 @A3

 

2 PROPOSED ROOF PLAN  
01 SCALE 1:50 @A3




PHONE: 01453 297192  
EMAIL: INFO@JWARCHITECTURALSTUDIO.COM  
OFFICE ADDRESS  
12 HIGH STREET, STONEHOUSE, GLOUCESTERSHIRE  
GL10 2NA

DRAWING NUMBER  
**GA.01**

DRAWING TITLE  
**EXISTING & PROPOSED  
DRAWINGS**

PROJECT  
**30 MARY ROSE CLOSE**

SCALE: 1:50@A3  
DATE: 05/02/2023  
REV:

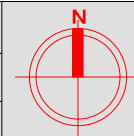

THESE DRAWINGS ARE SUBJECT TO  
COPYRIGHT AND SHOULD NOT BE USED OR  
REPRODUCED WITHOUT WRITTEN  
PERMISSION FROM JW ARCHITECTURAL  
STUDIO