



Notes

Drawing intended for Planning purposes only. All dimensions are to be checked prior to construction work and any discrepancies are to be identified to the Architect.

Revisions

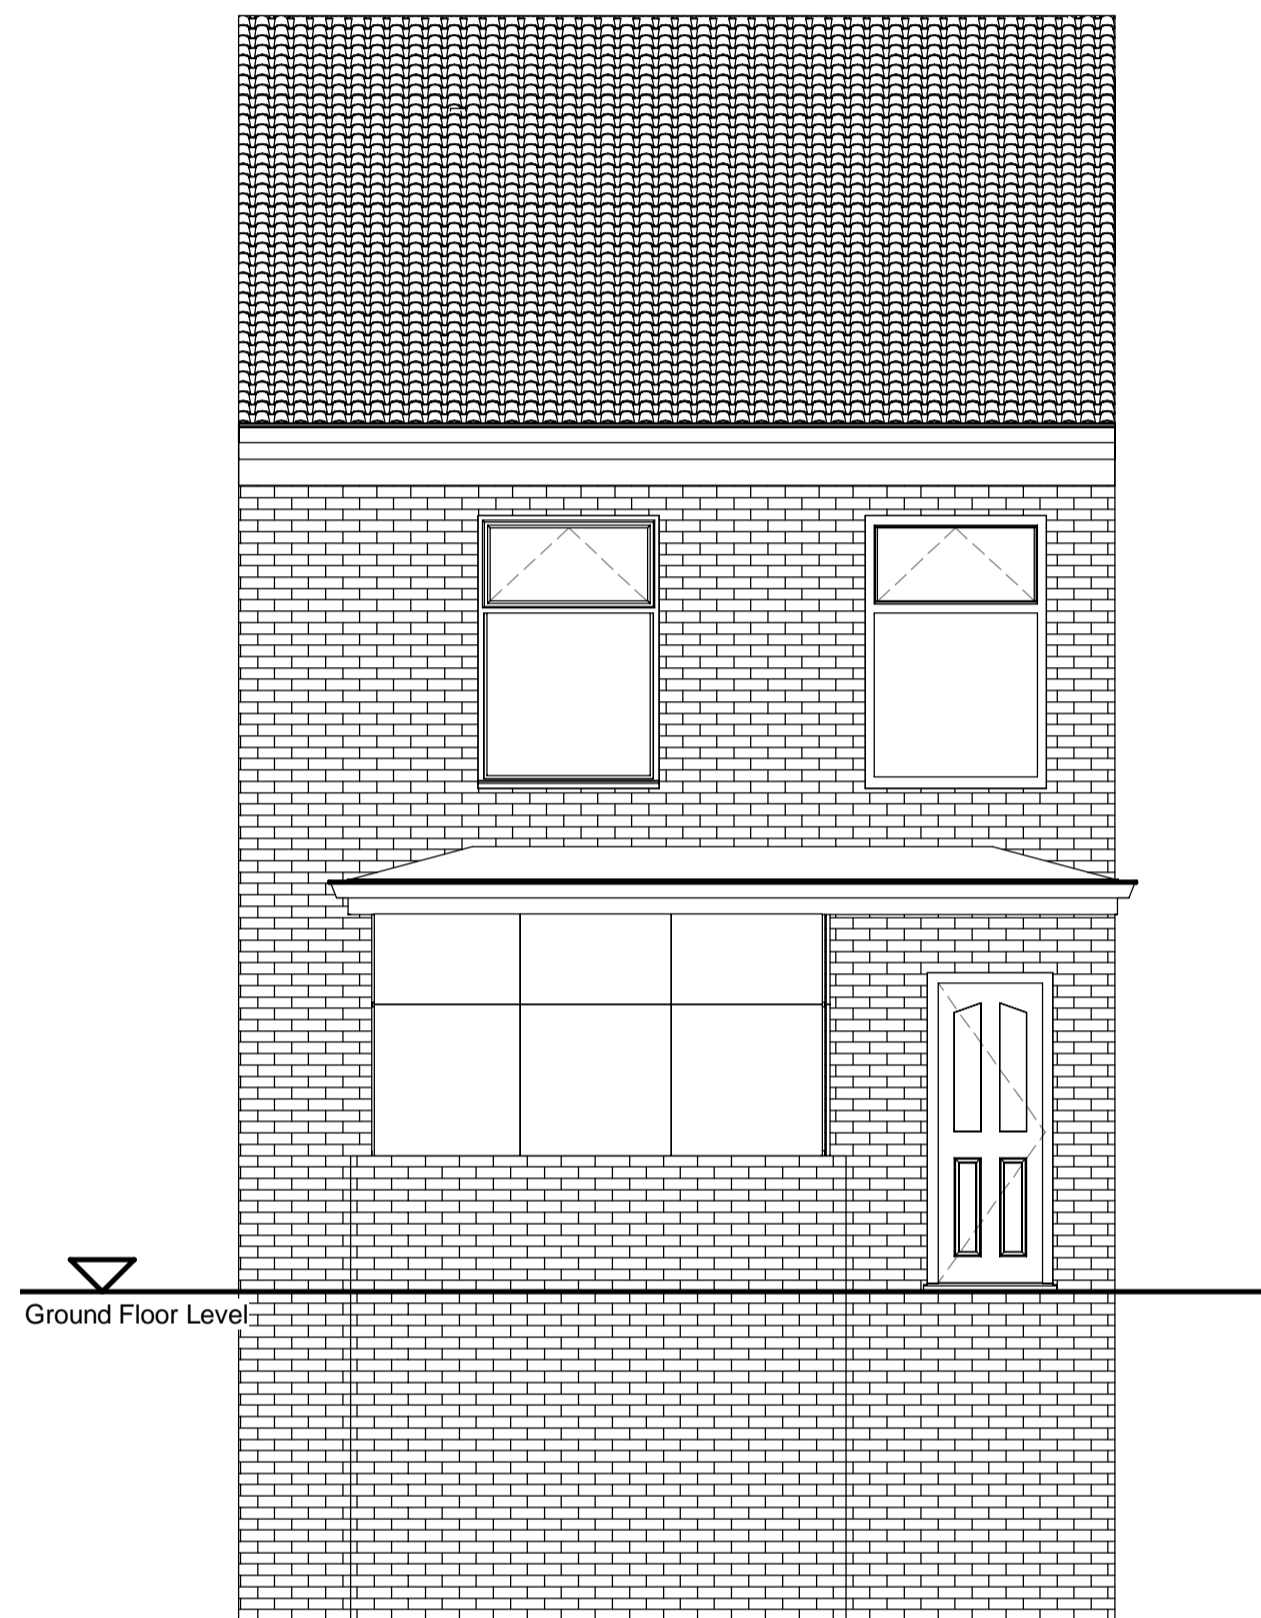


4 Front Elevation
1 : 50

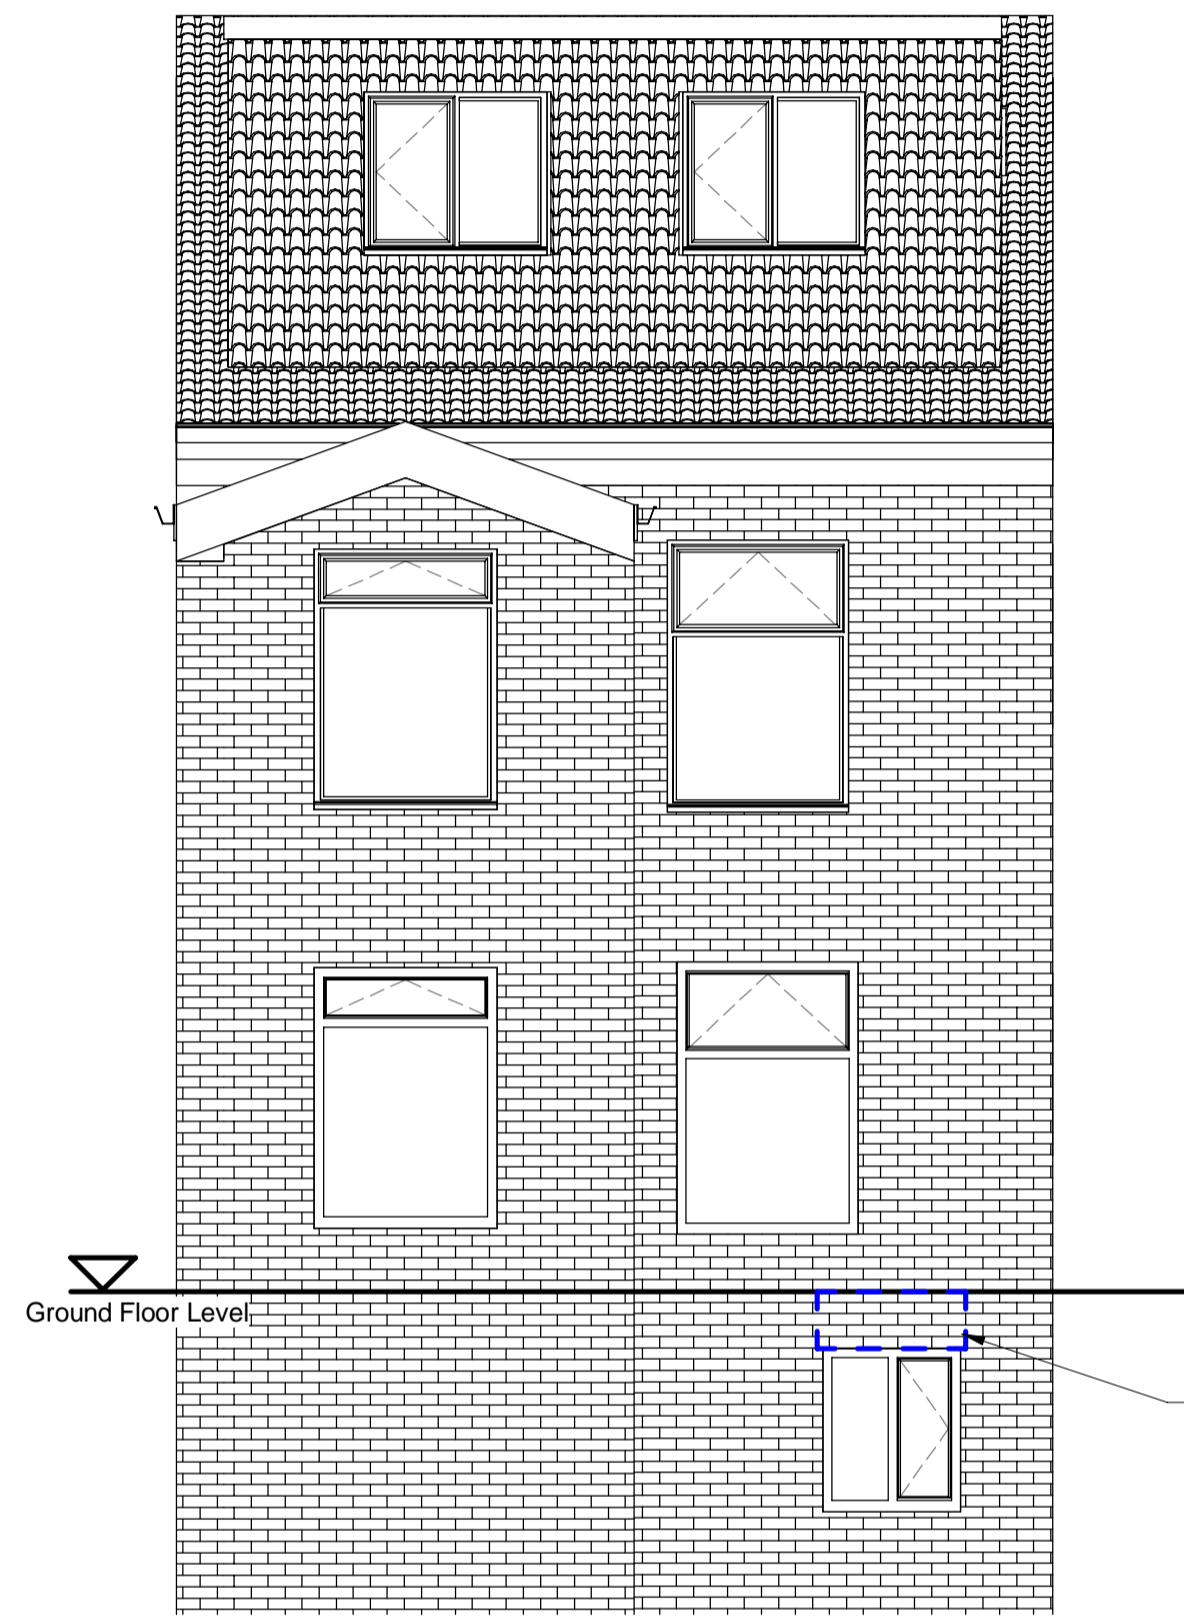

5 Rear Elevation
1 : 50

Lightwell located at ground floor level

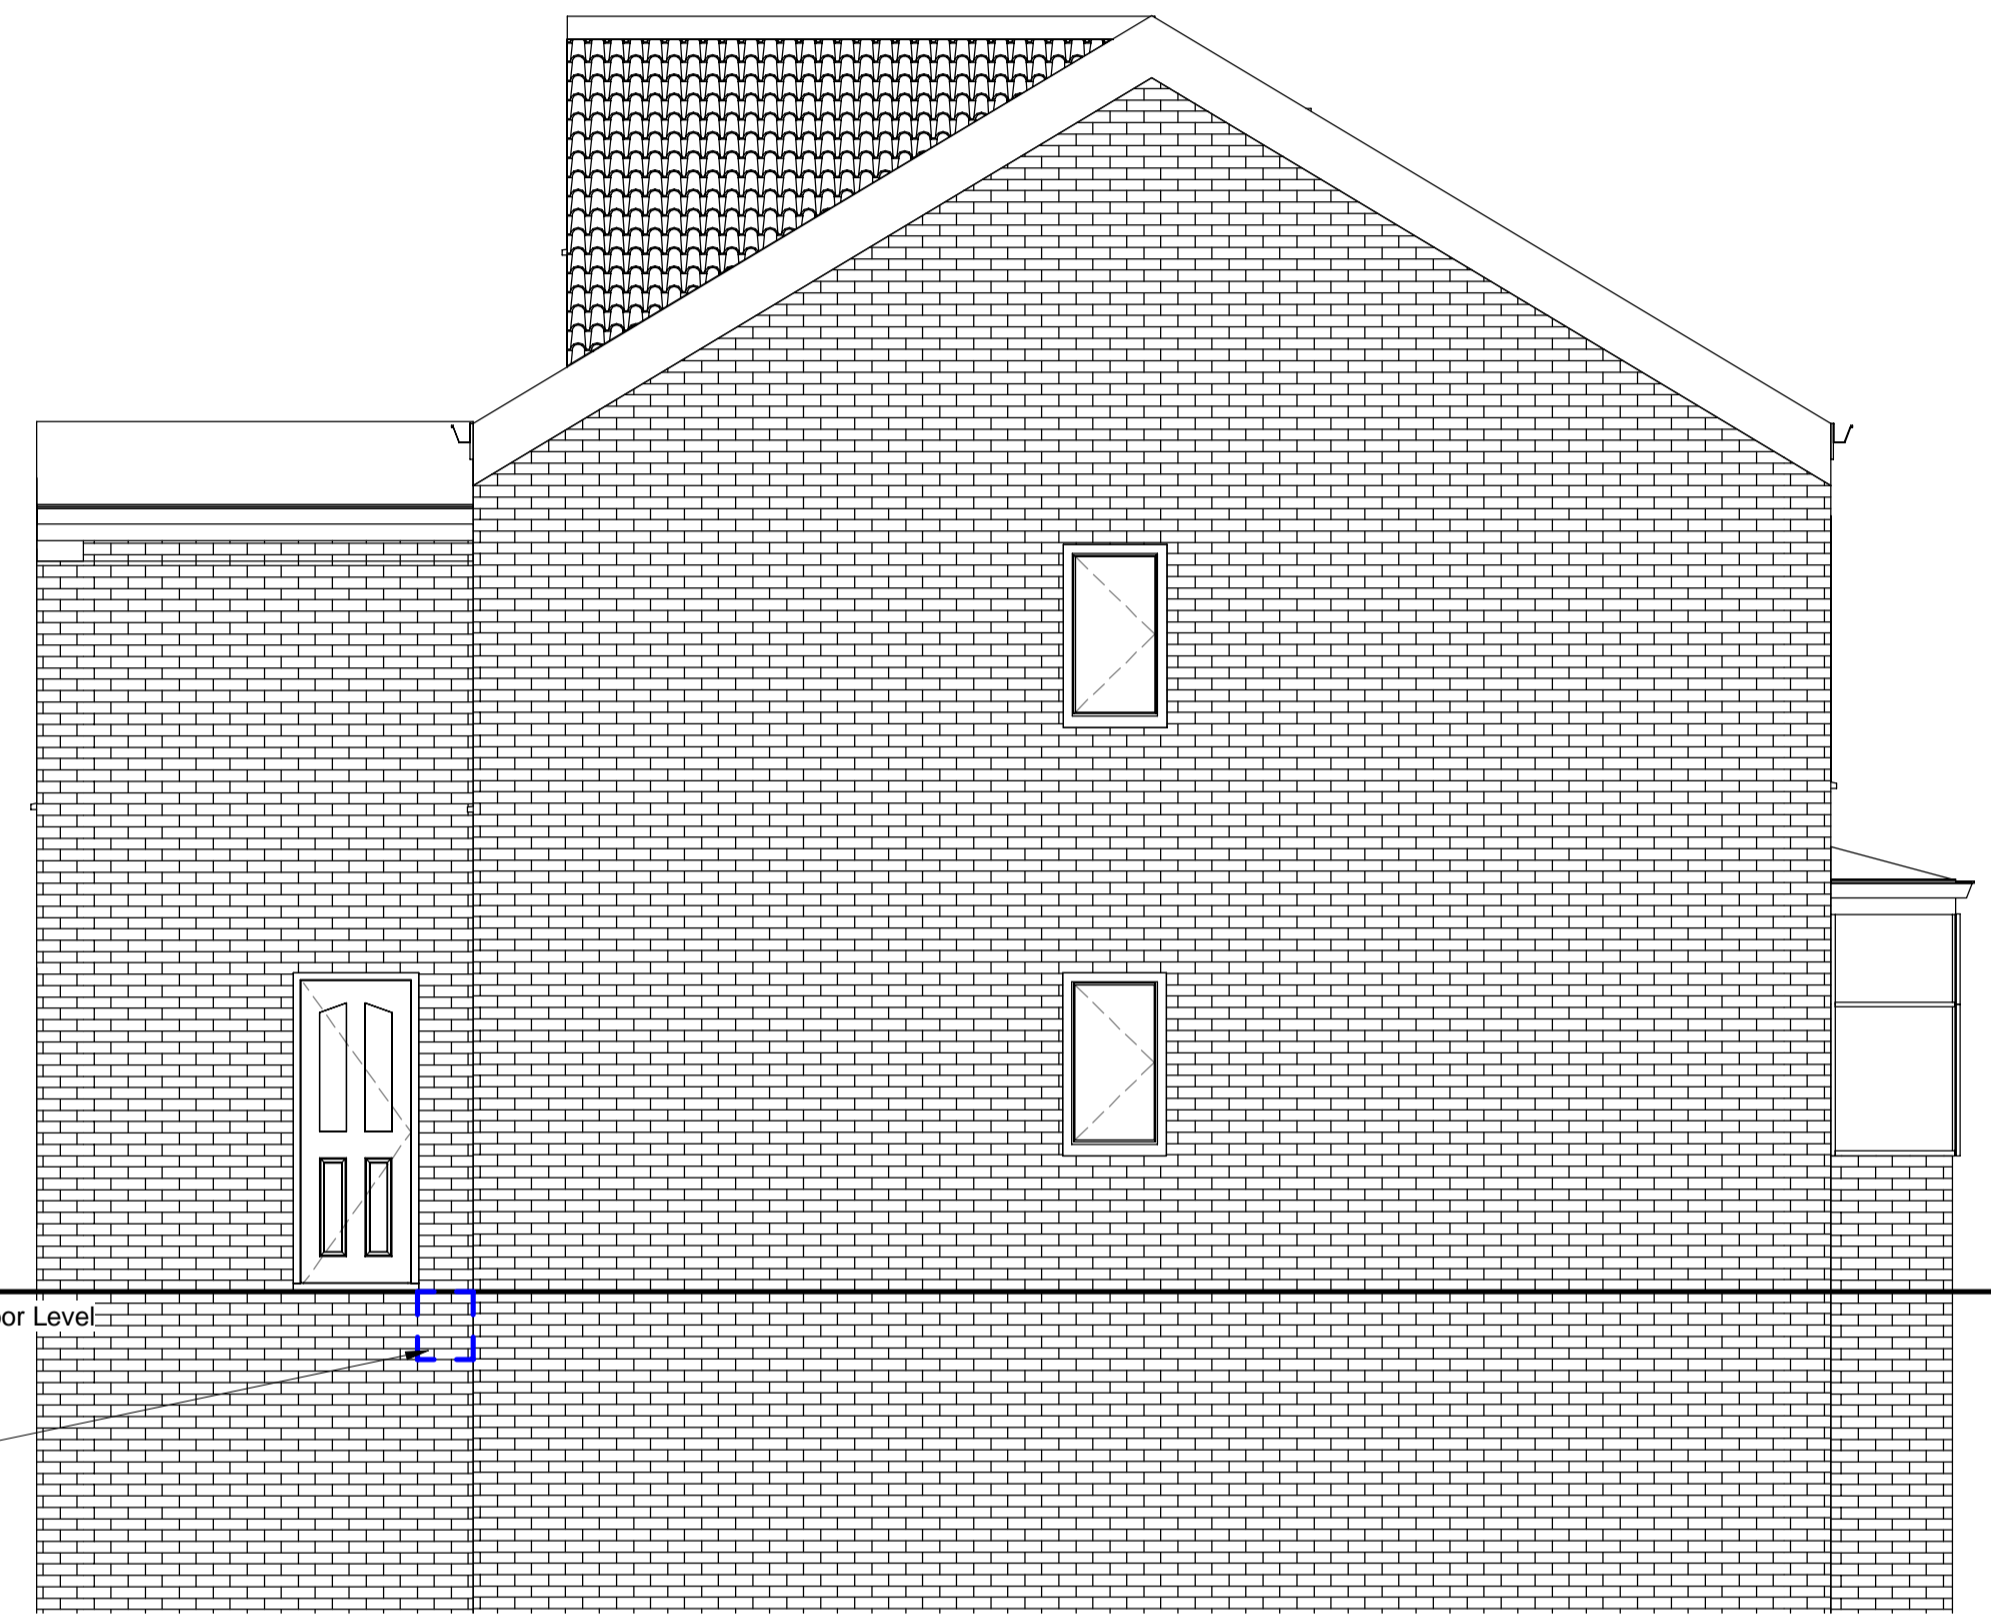

6 Side Elevation
1 : 50



Status

Client
Mr Anthony Pilkington

Project
165 Tonge Moor Rd, Bolton, BL2 2HR

Title
Elevations

Scale	Size	Date	Drawn	Checked
1 : 50	A1	24/01/24	MP	AV

Drawing No.
A.M-145-1-A102

Rev.
A