




1 Existing Basement
1 : 50

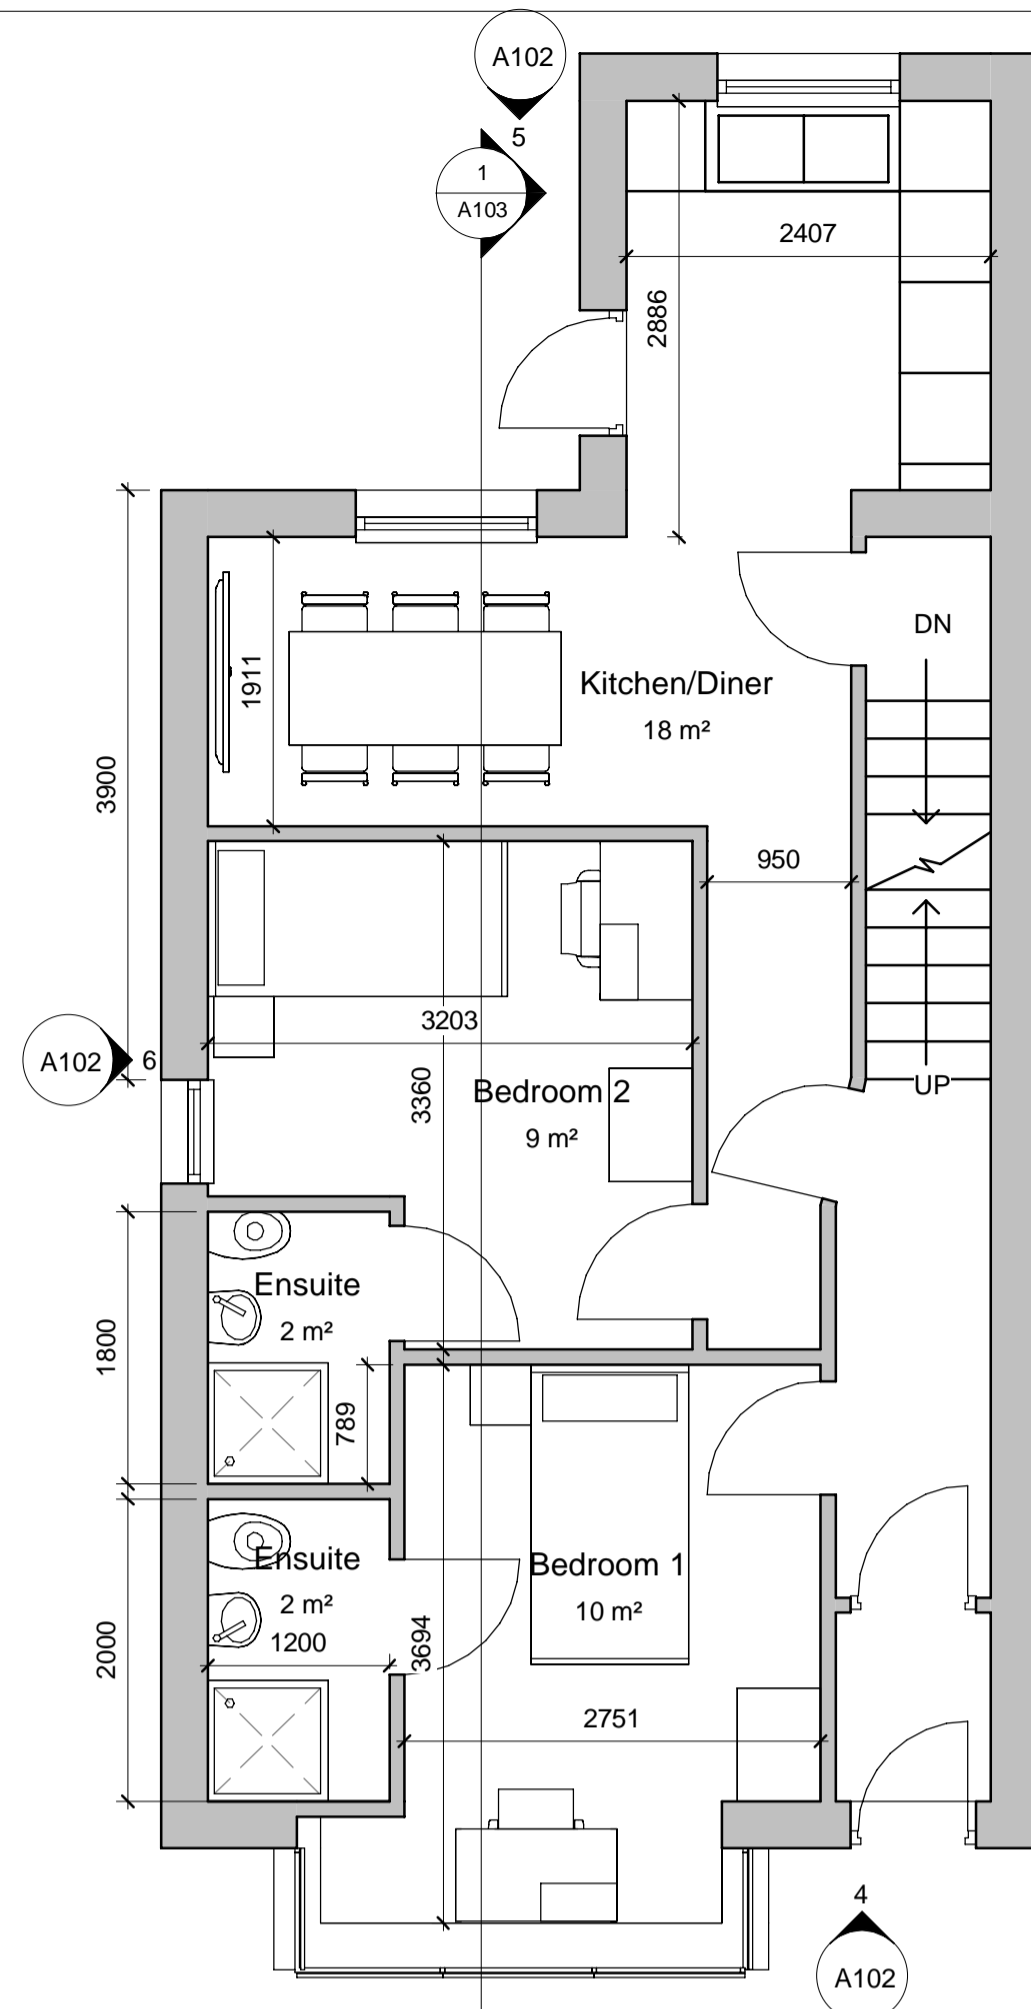


2 Existing Ground Floor Plan
1 : 50

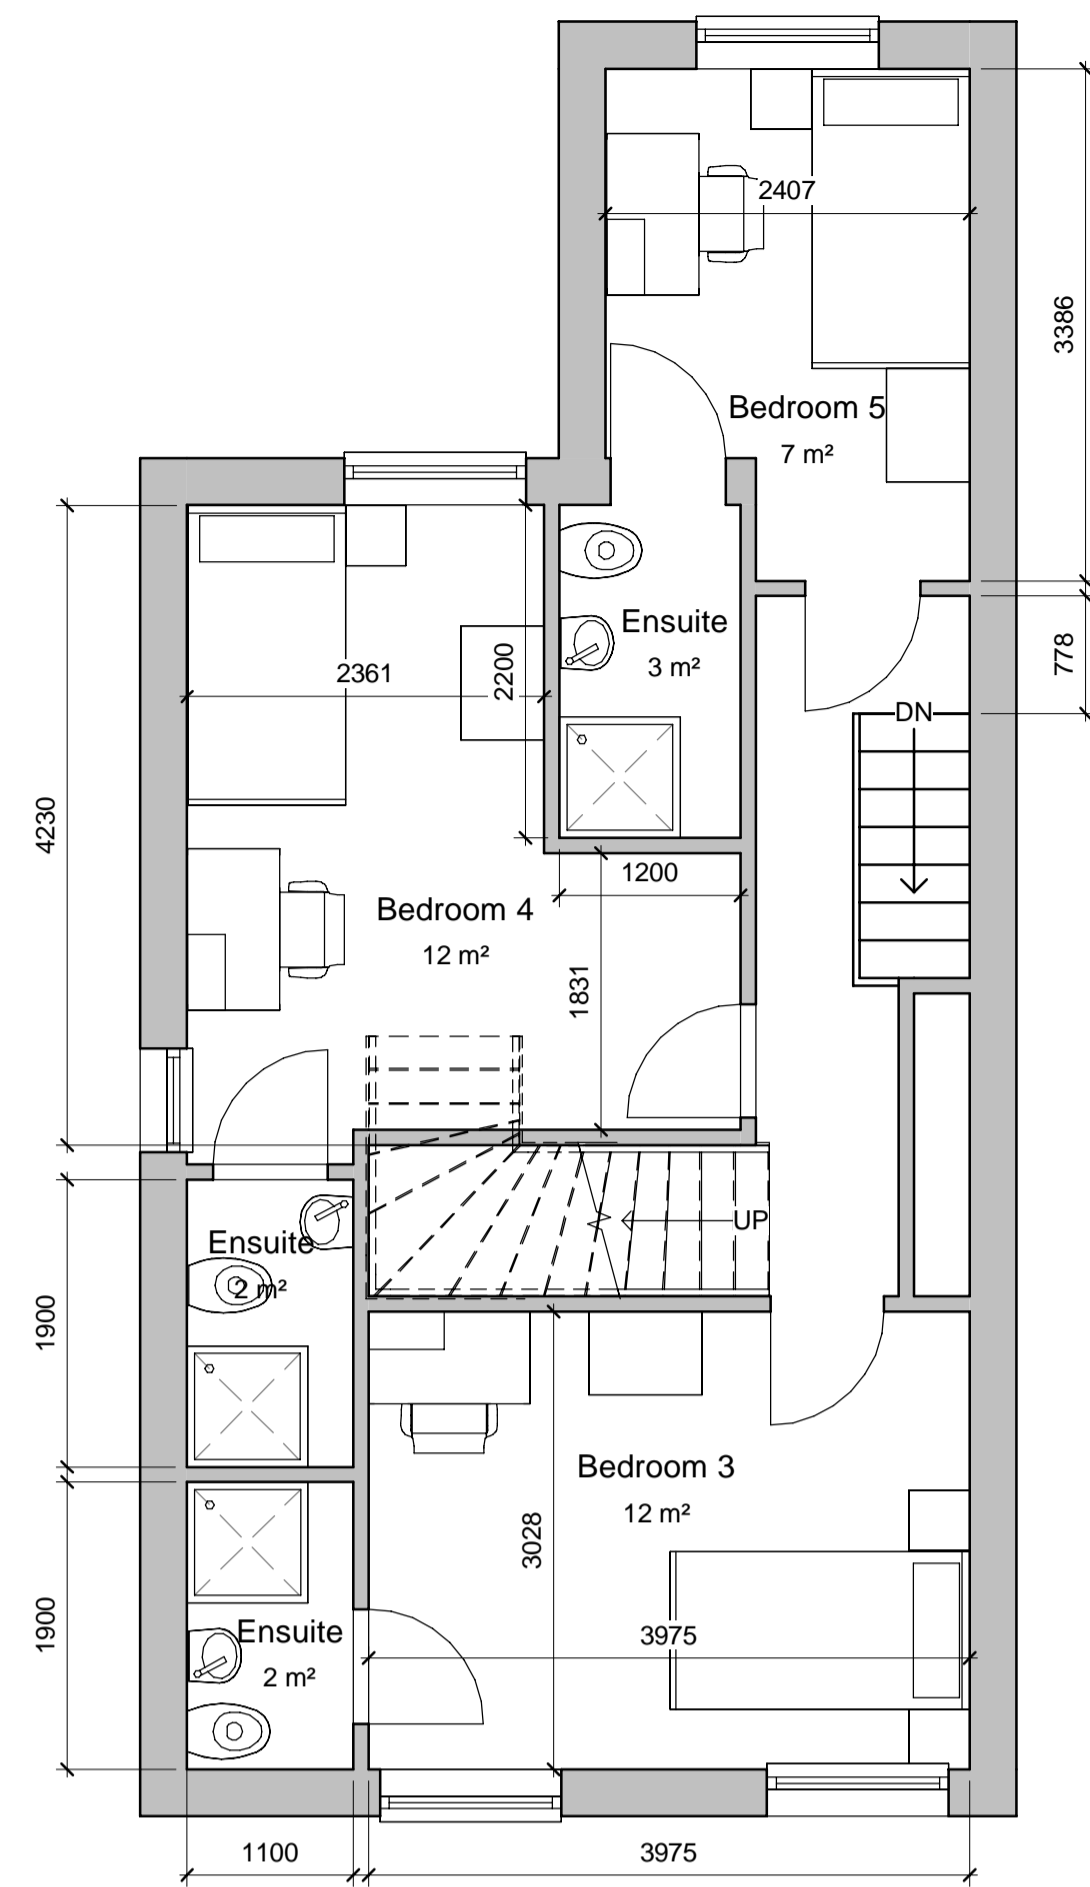


3 Existing First Floor Plan 2
1 : 50

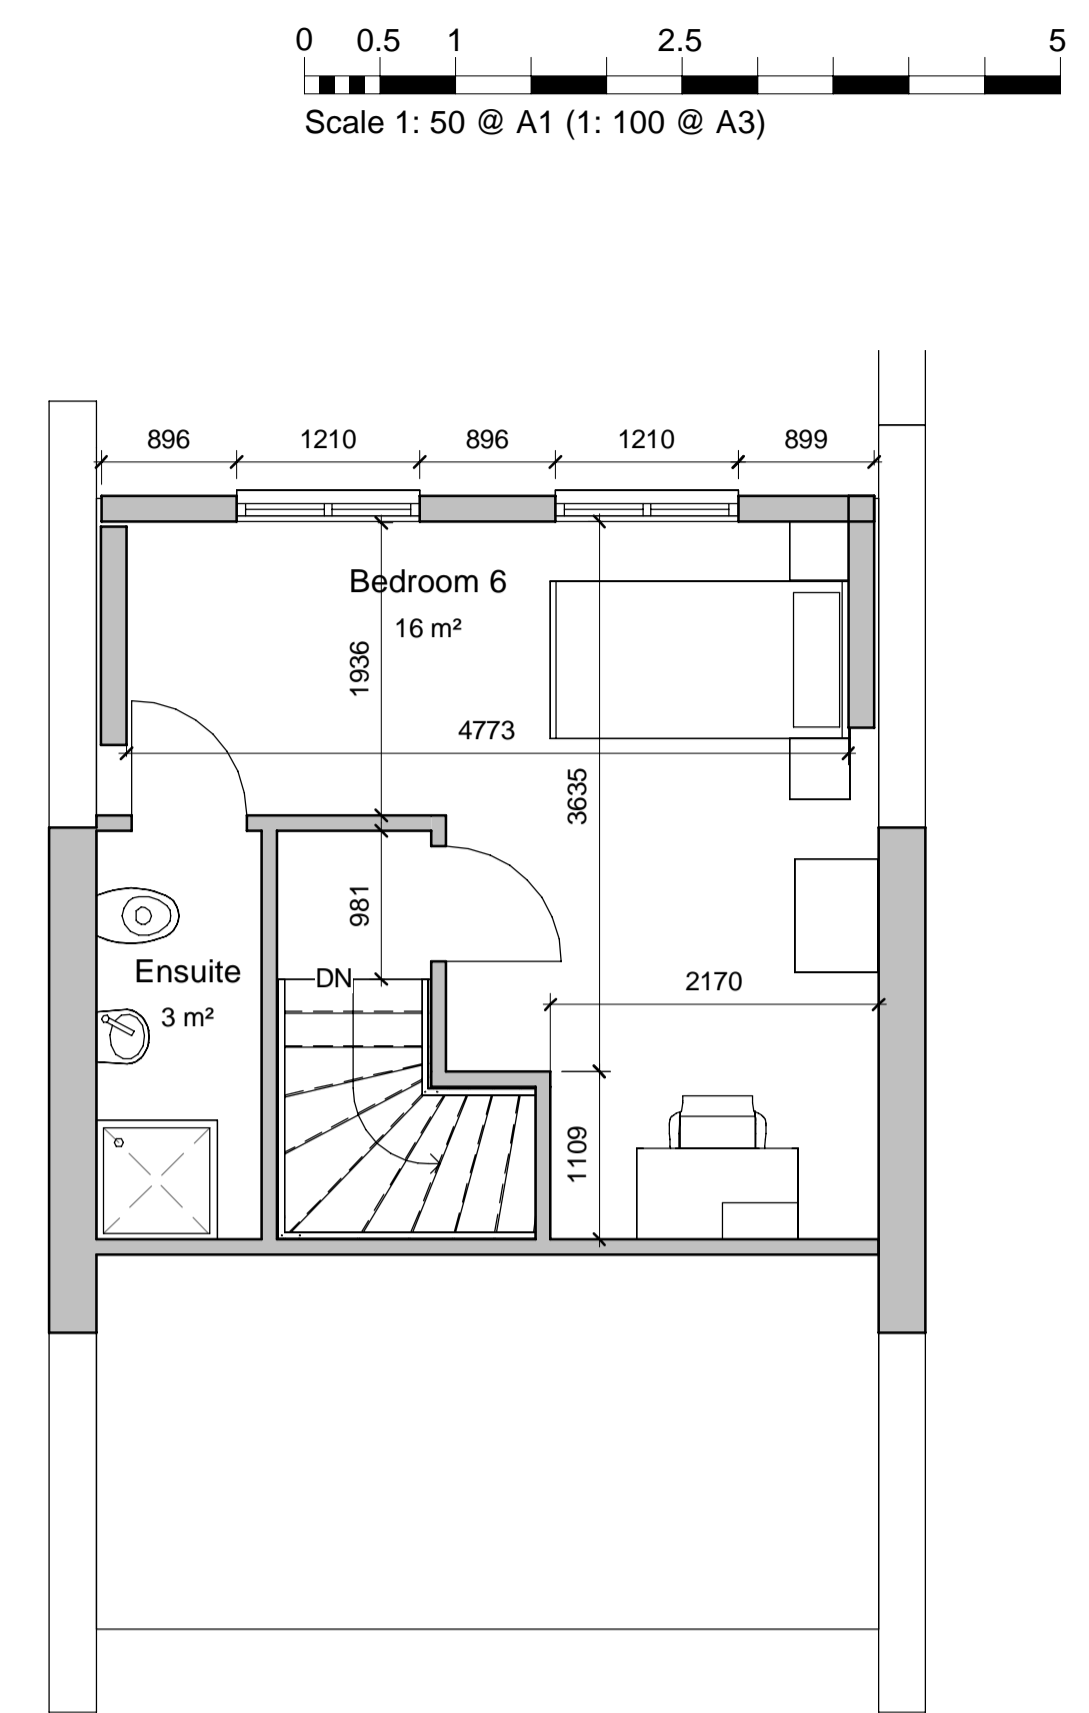


4 Existing Loft Level
1 : 50

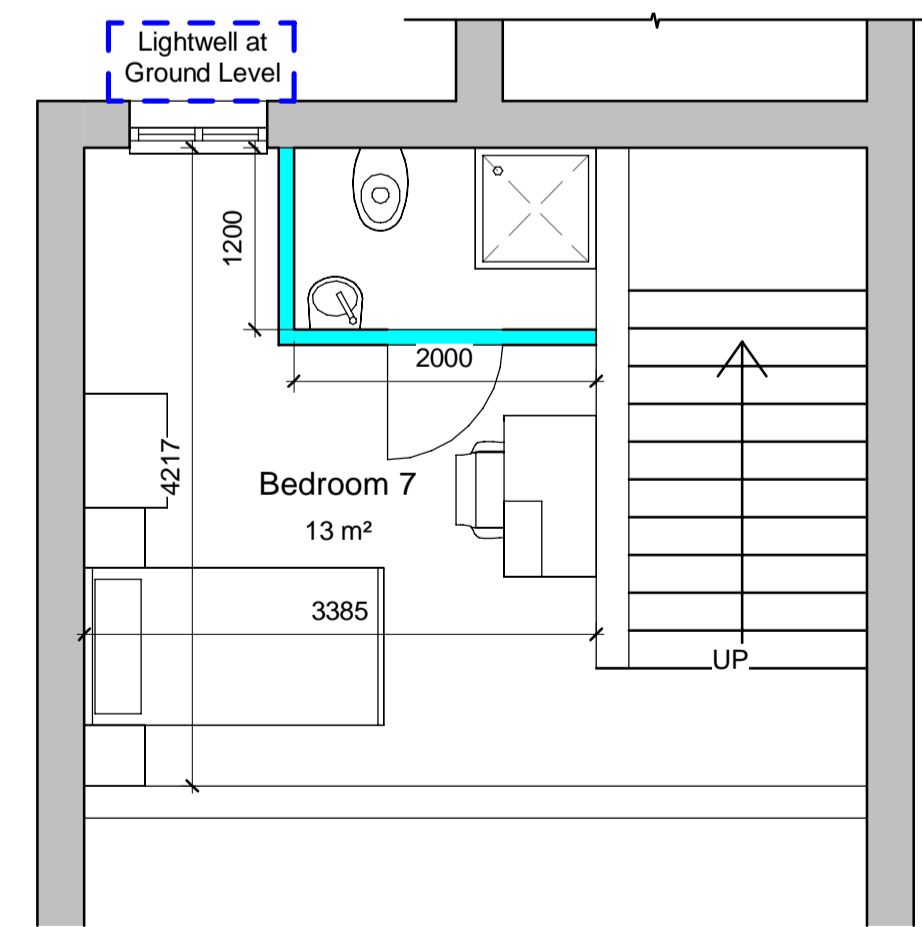


5 Proposed Basement
1 : 50

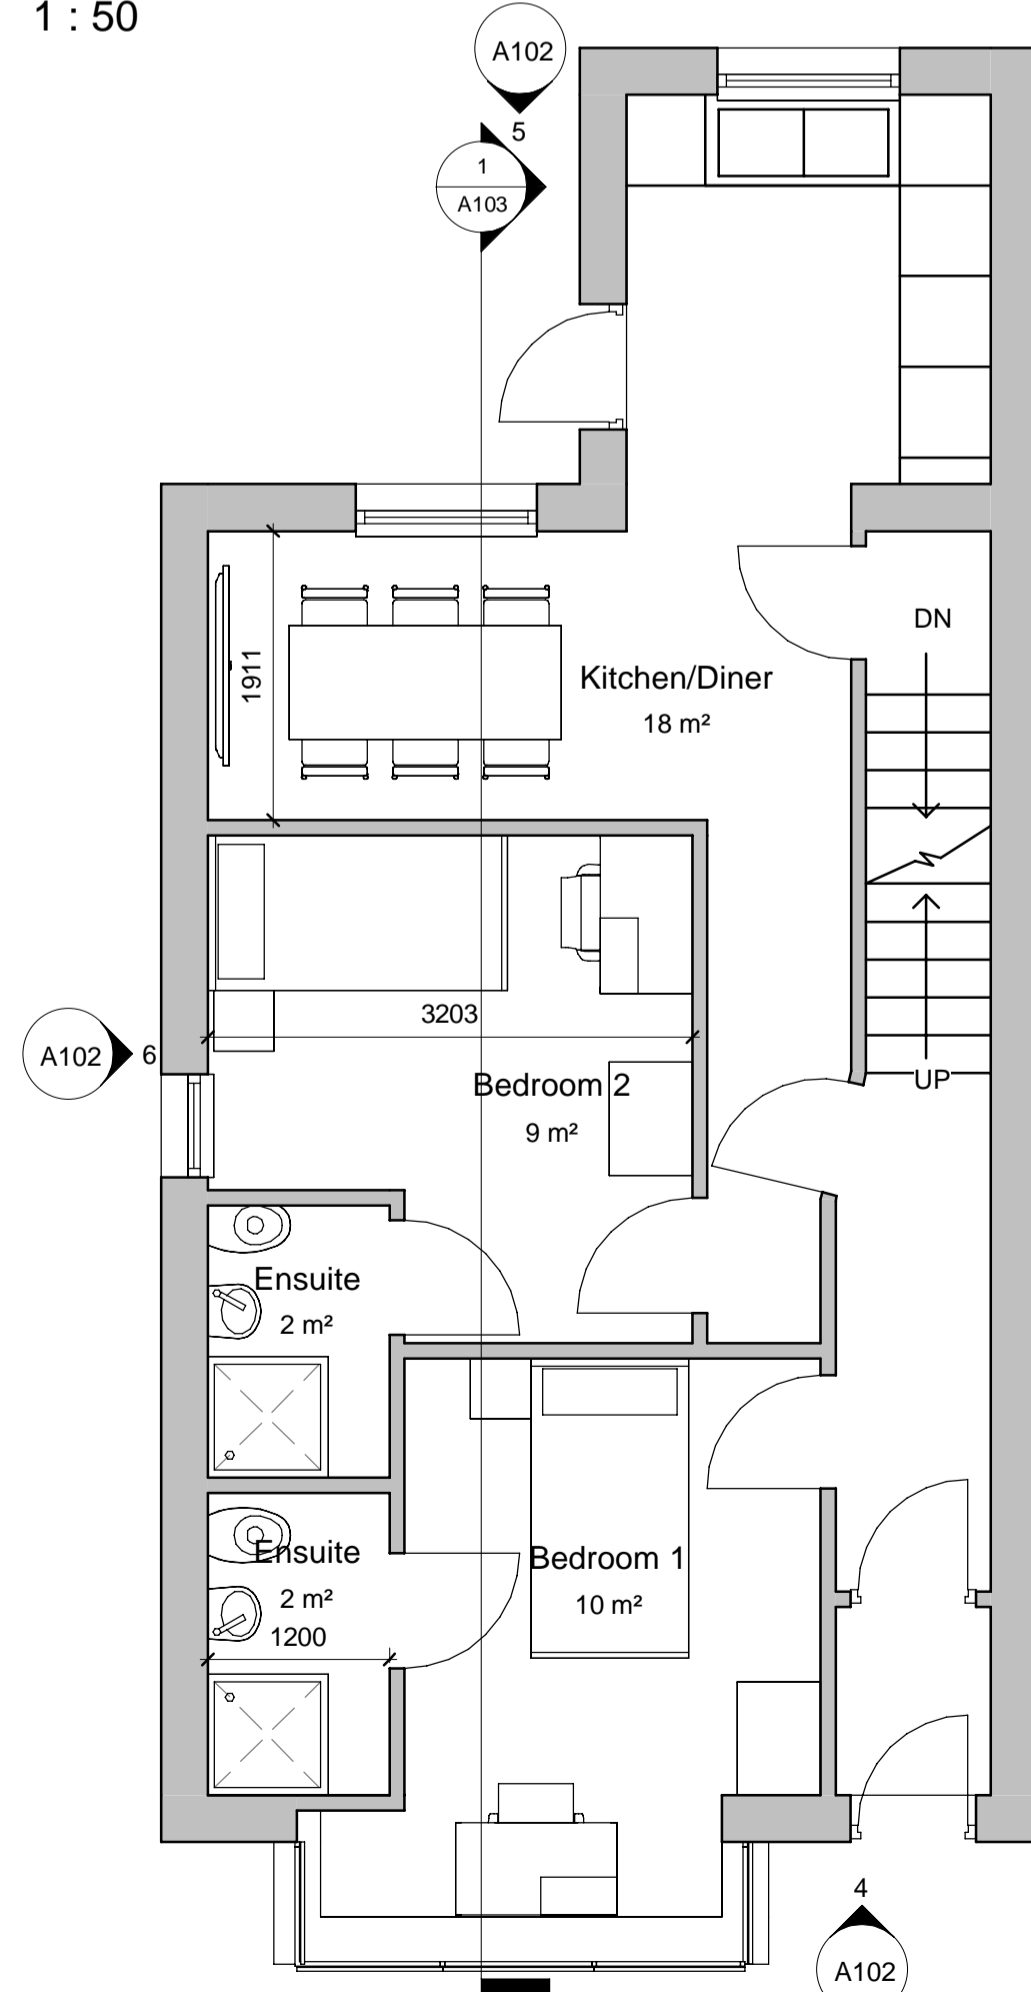

6 Proposed Ground Floor Plan
1 : 50

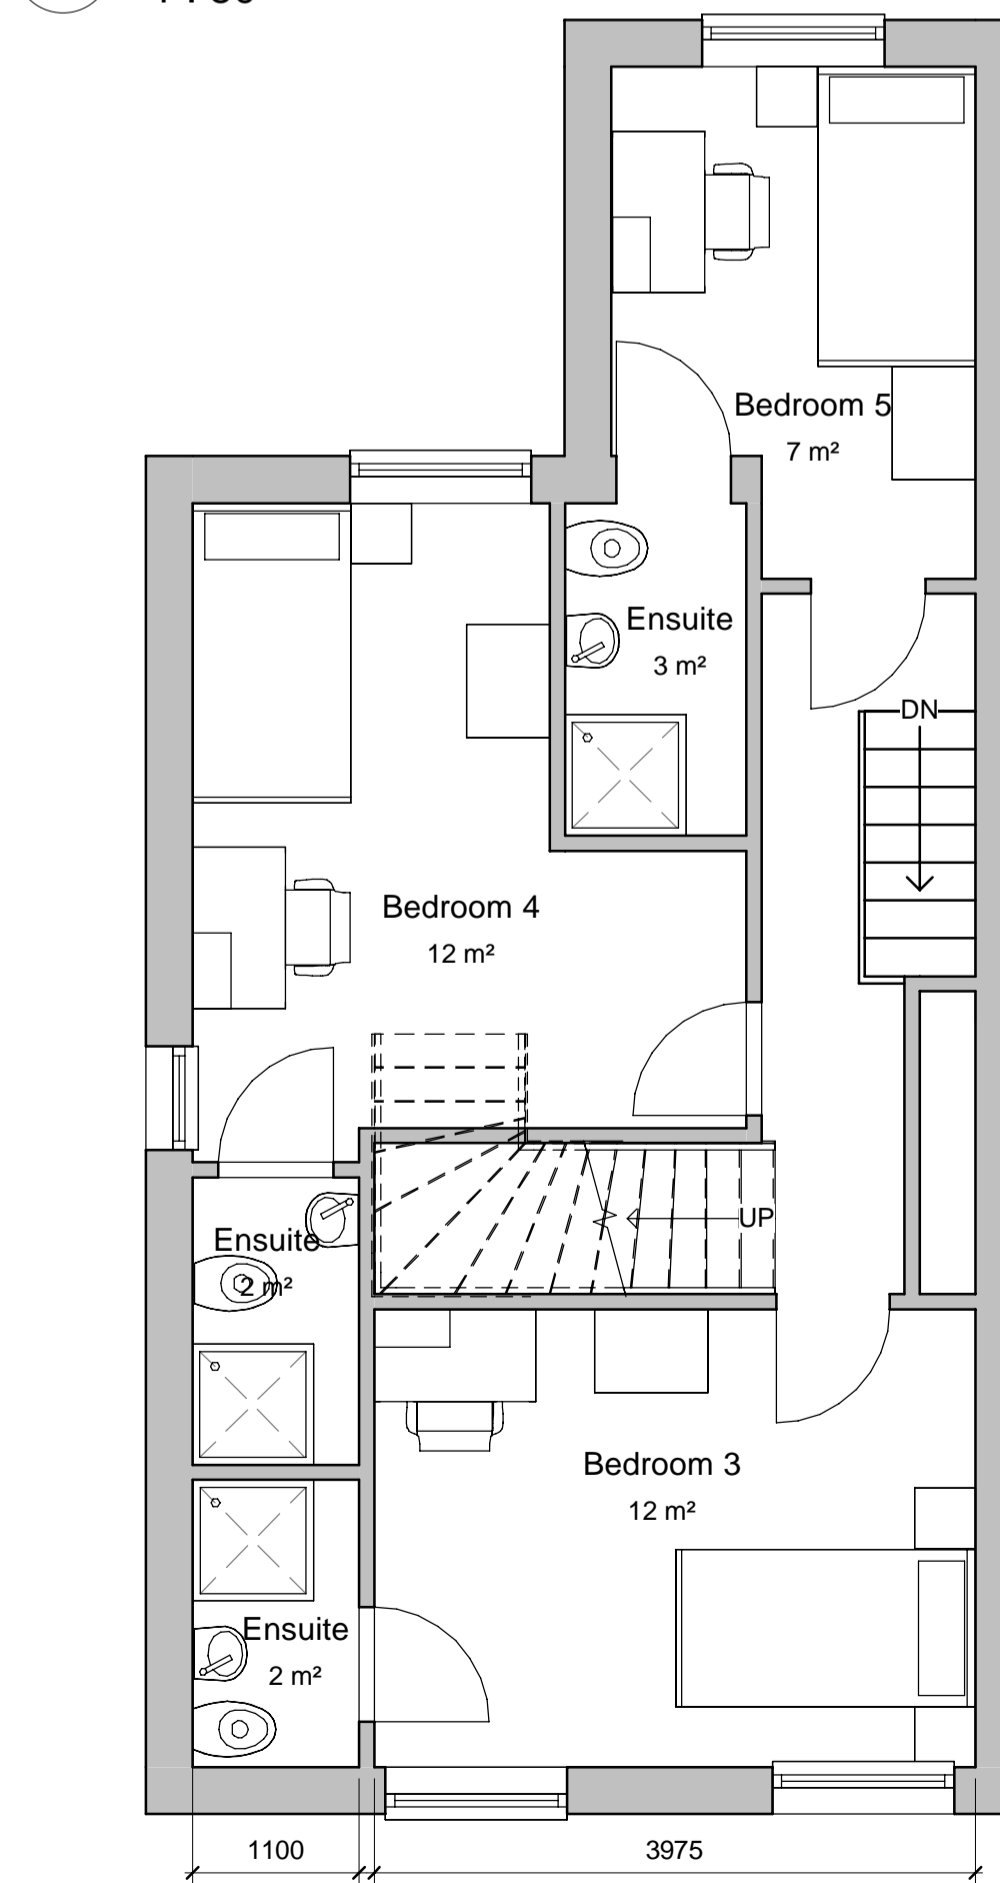

7 Proposed First Floor Plan
1 : 50

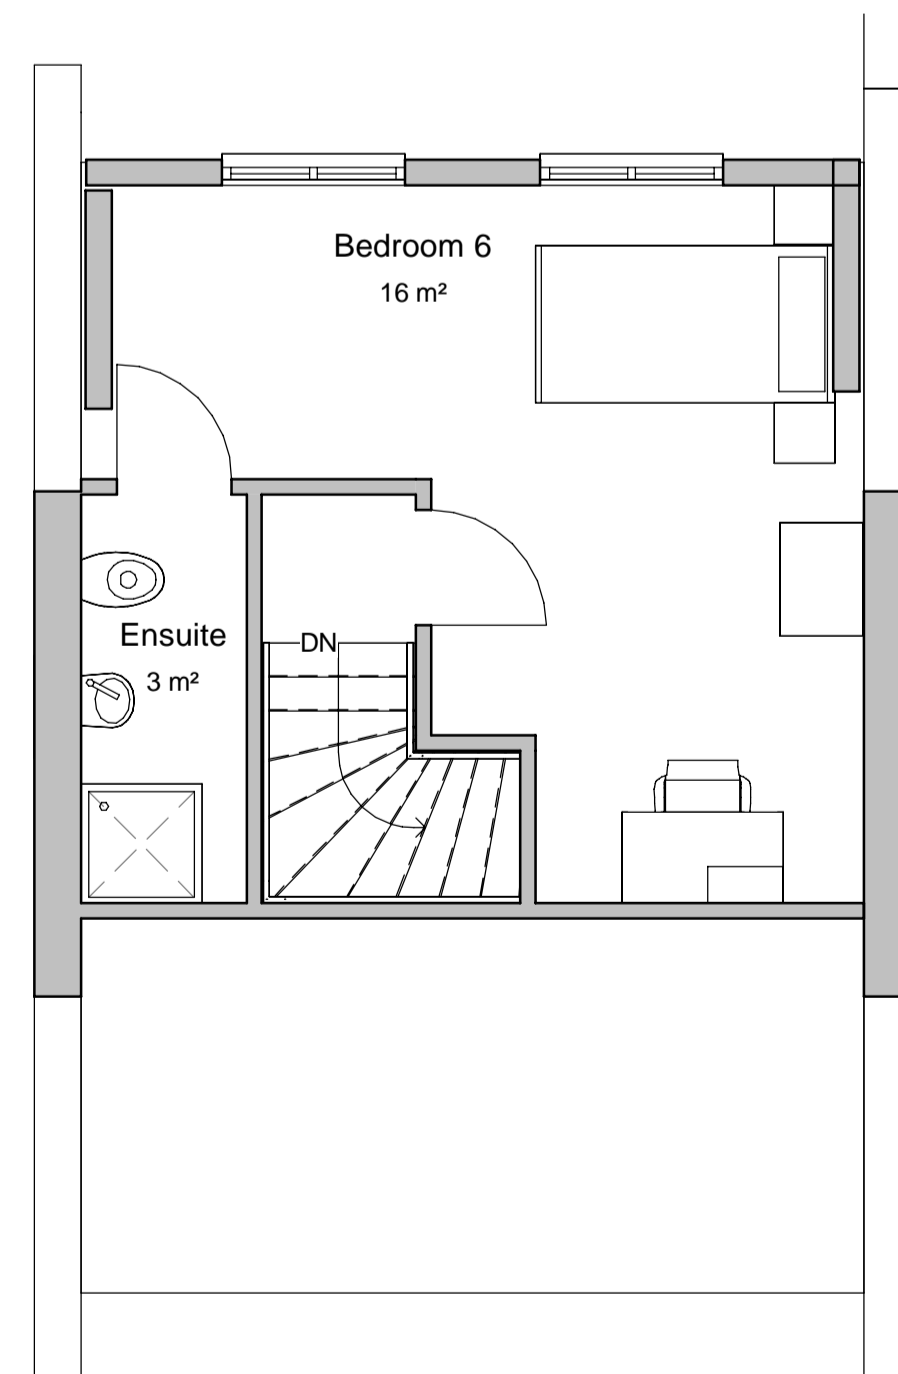

8 Proposed Loft Level
1 : 50

Notes

Drawing intended for Planning purposes only. All dimensions are to be checked prior to construction work and any discrepancies are to be identified to the Architect.

Revisions



Status

Client
Mr Anthony Pilkington

Project
165 Tonge Moor Rd, Bolton, BL2 2HR

Title
Existing & Proposed Plans

Scale	Size	Date	Drawn	Checked
1 : 50	A1	24/01/24	MP	AV

Drawing No. A.M-145-1-A101 Rev.