



165 Tonge Moor Rd Bolton, BL2 2HR

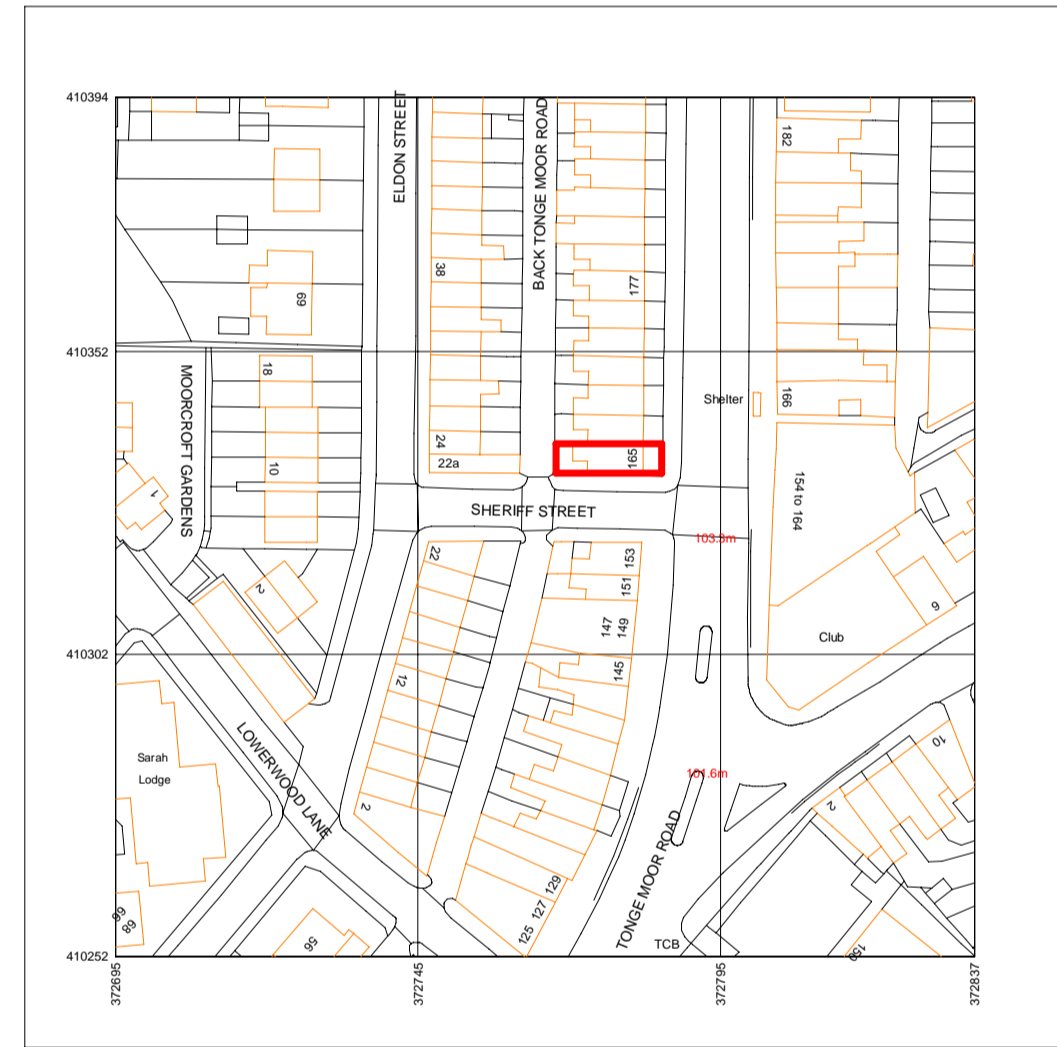

0 12.5 25 62.5 125
Scale 1: 1250 @ A1 (1: 2500 @ A3)

1 Location Plan
1 : 1250

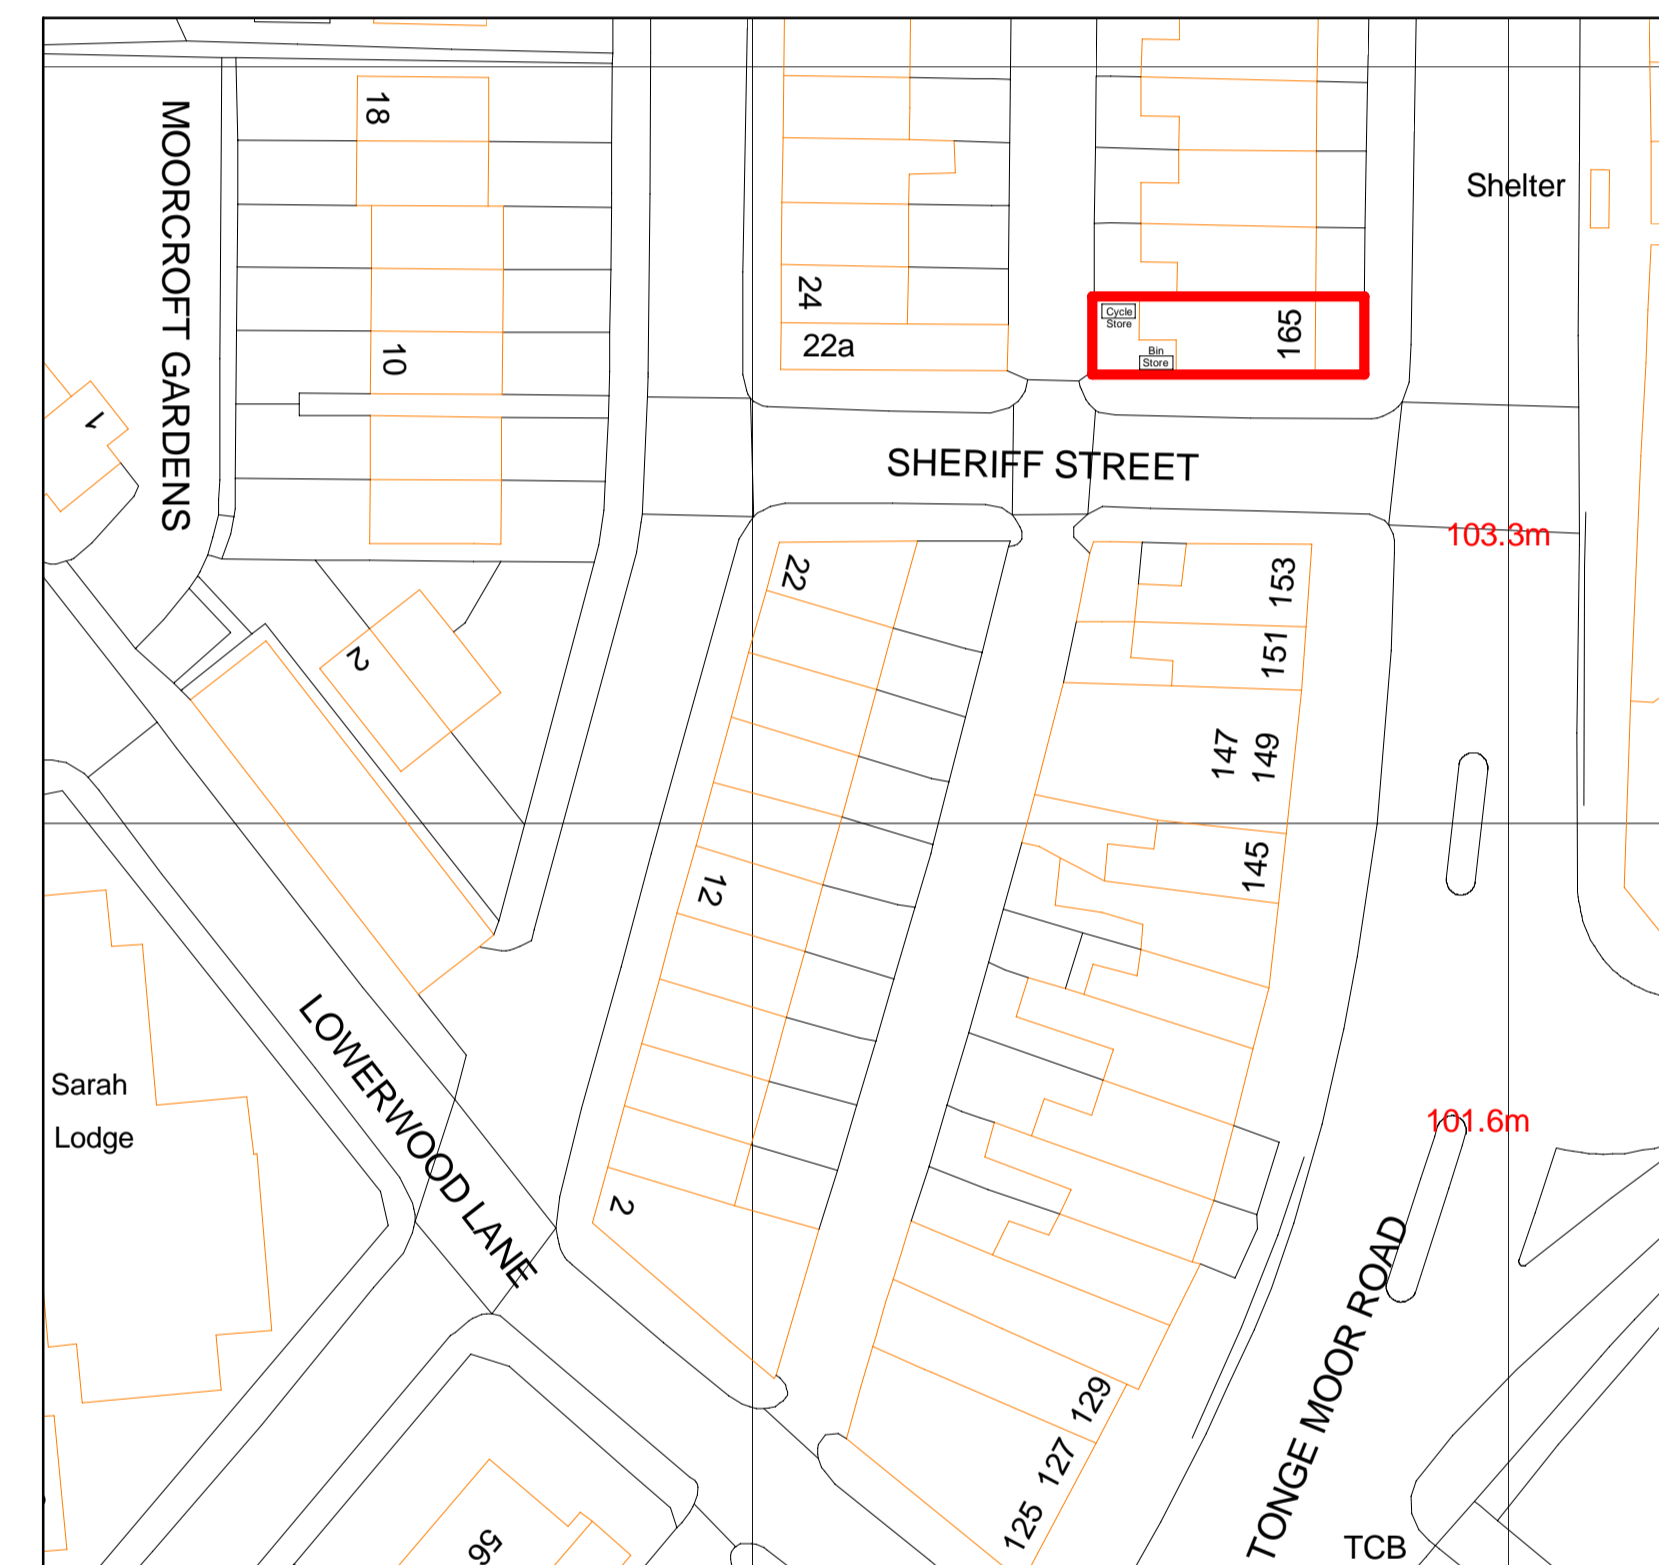

0 5 10 25 50
Scale 1: 500 @ A1 (1: 1000 @ A3)

2 Site Plan
1 : 500

Notes

Drawing intended for Planning purposes only.
All dimensions are to be checked prior to
construction work and any discrepancies are to
be identified to the Architect.

Revisions



Status

Client
Mr Anthony Pilkington

Project
165 Tonge Moor Rd, Bolton, BL2
2HR

Title
Location & Site Plan

Scale	Size	Date	Drawn	Checked
As indicated	A1	17/04/23	MP	AV

Drawing No. A.M-145-1-A100 Rev.