





White UPVC fascia

White UPVC windows

Existing Side (North West) Elevation (1:100)

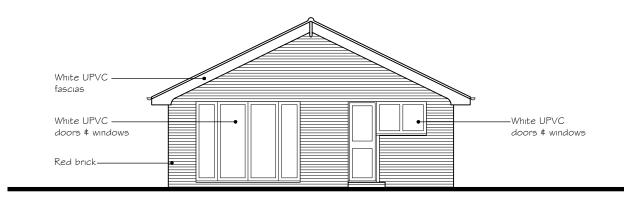

Existing Rear (North East) Elevation (1:100)

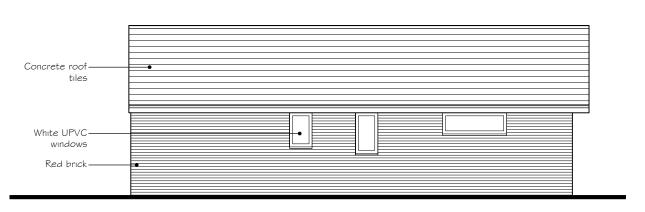

Existing Side (South East) Elevation (1:100)



Dwg No: 100 Rev: Scale: 1:100 **@A3** Drawn By: 29.01.24 Checked By: Date:

Project No: LMA.24.001

This drawing is the copyright of LMA Architects and may not be copied or reproduced without permission.

Any unusual risks will be identified within the project design for construction, maintenance or demolition. End user and Main Contracto to review project with residual risks in mind and report any unforeseen previously to LMA Architects.

T:01202 375818 info@Imaarchitects.co.uk www.lmaarchitects.co.uk

10m SCALE (1:100)

Existing Ground Floor Plan (1:100)

Kıtchen

Bedroom I

Bedroom 2