




Proposed Ground Floor Plan

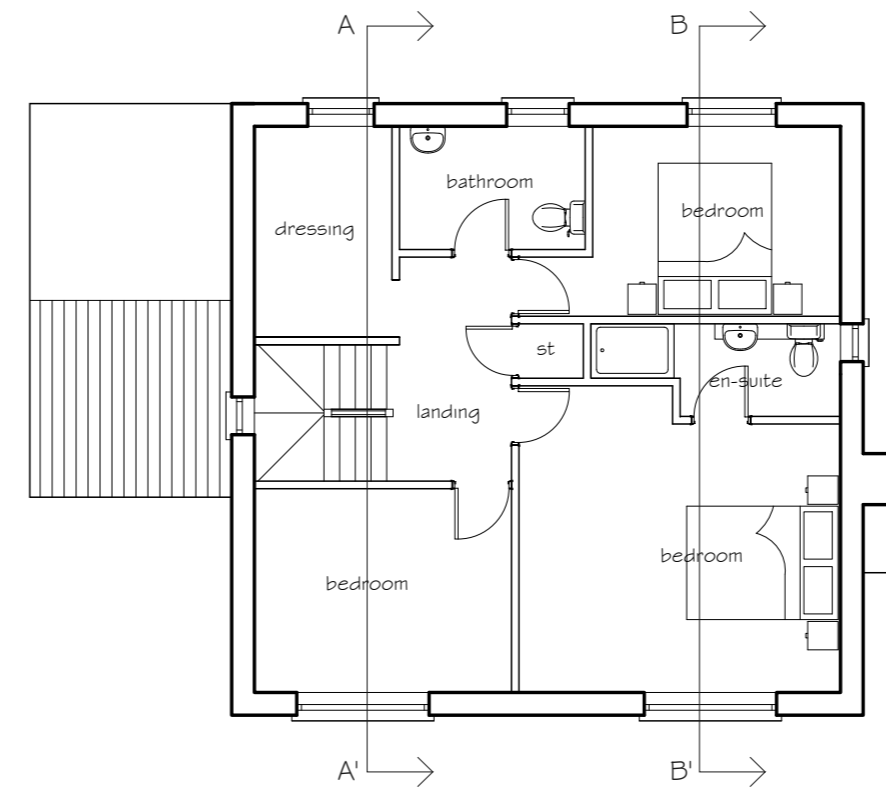

Proposed First Floor Plan

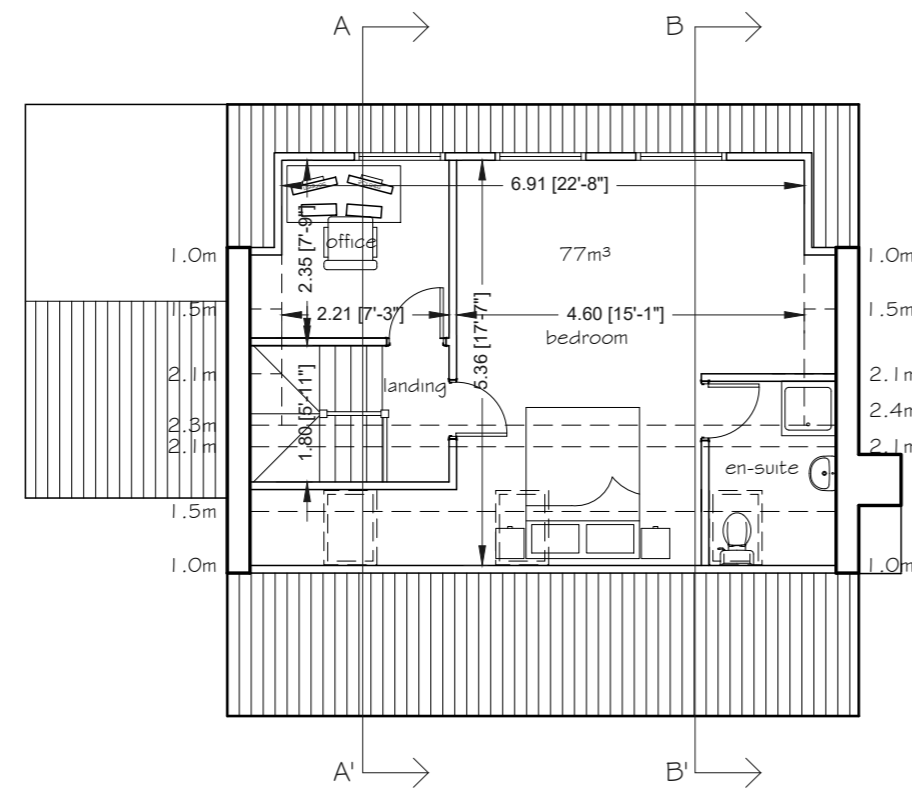

Proposed Loft Plan

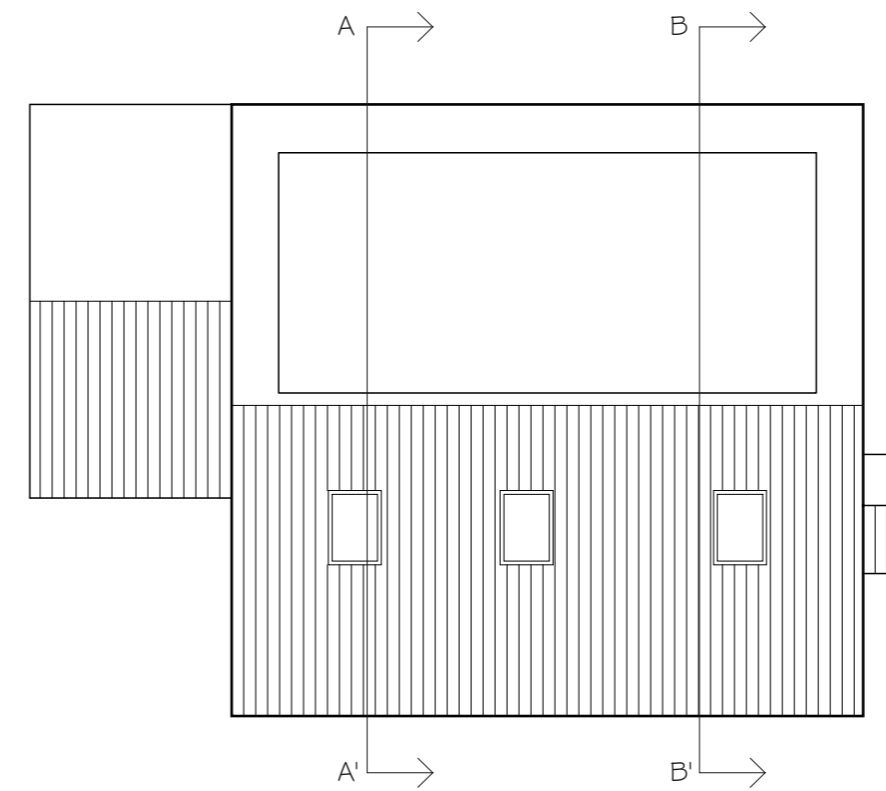

Proposed Roof Plan

**ARCHITEK**  
DESIGN & PLANNING

48 Flatgate  
Howden  
Proposed Floor Plans

Scale 1:100 @ A2

Date 07.02.24

Drawn sc

ARCHITEK DESIGN & PLANNING  
t - 07881 554676  
e - info@architekdesignandplanning.co.uk  
w - www.architekdesignandplanning.co.uk

Drawing No. Revision

ADP24/PO5/05