




Existing front elevation

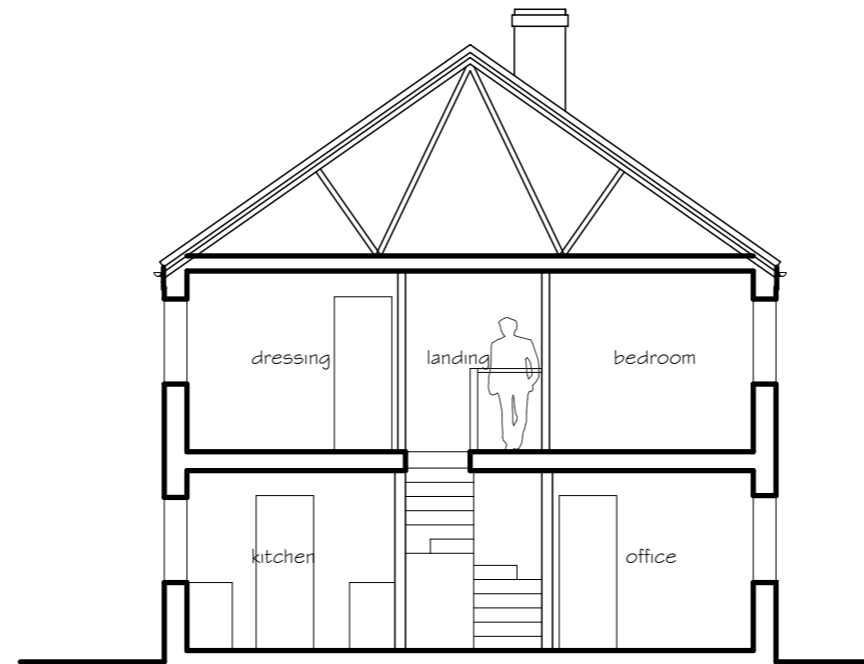

Existing side section

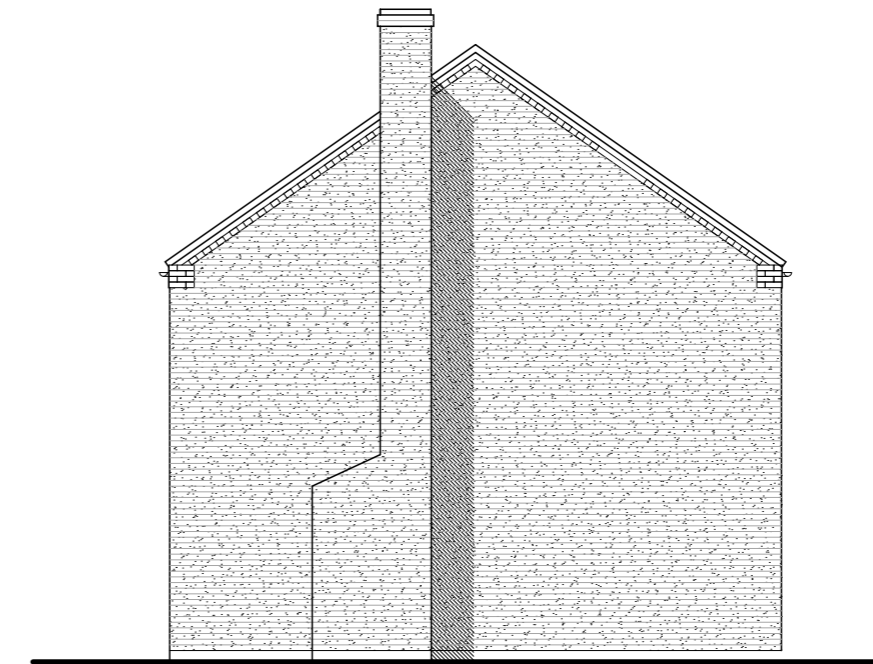

Existing side elevation

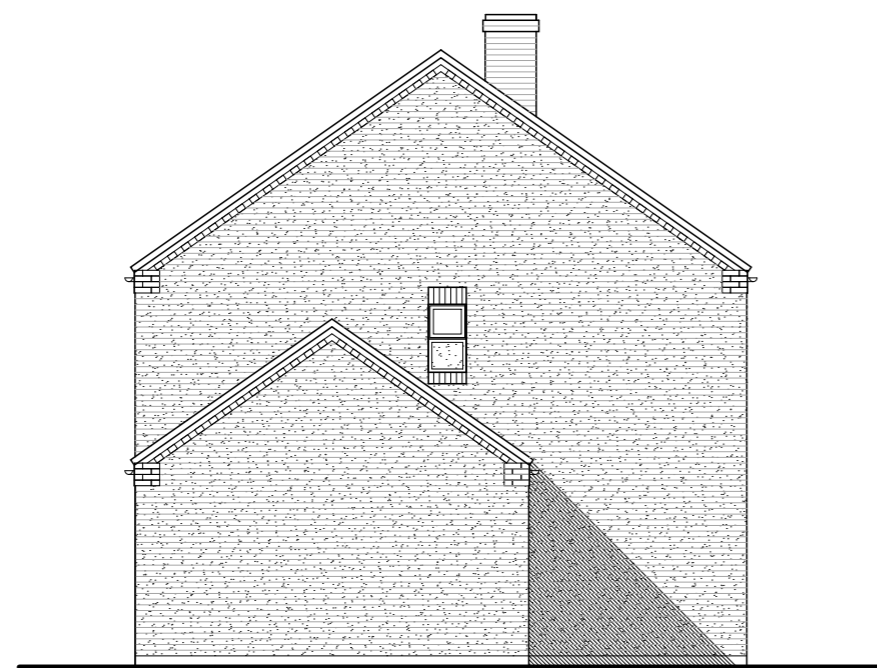

Existing side elevation



Existing rear elevation

ARCHITEK
DESIGN & PLANNING

48 Flatgate
Howden
Existing Elevations

Scale 1:100 @ A2

Date 16.01.24

Drawn sc

ARCHITEK DESIGN & PLANNING
t - 07881 554676
e - info@architekdesignandplanning.co.uk
w - www.architekdesignandplanning.co.uk

Drawing No.

Revision

ADP24/PO5/04