




Existing Ground Floor Plan

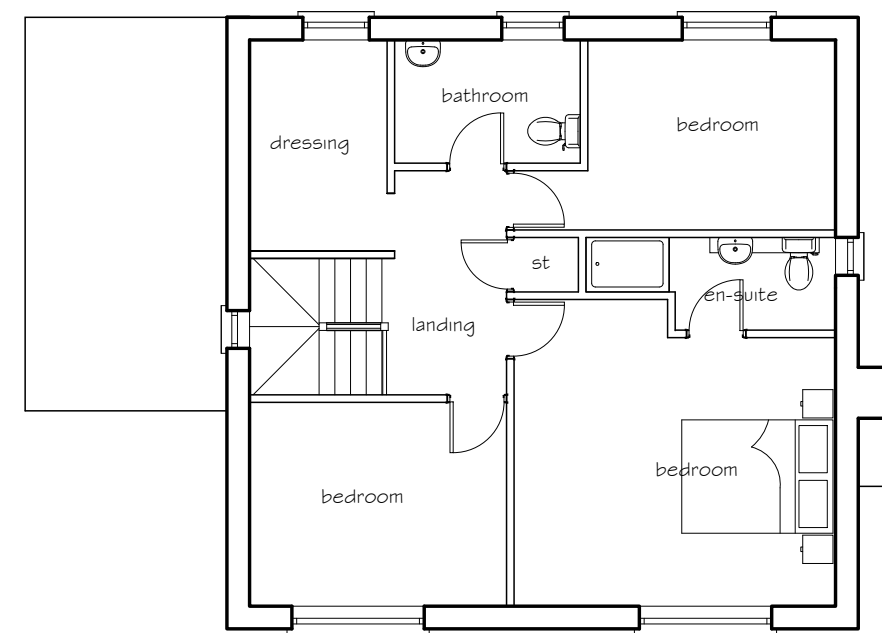

Existing First Floor Plan

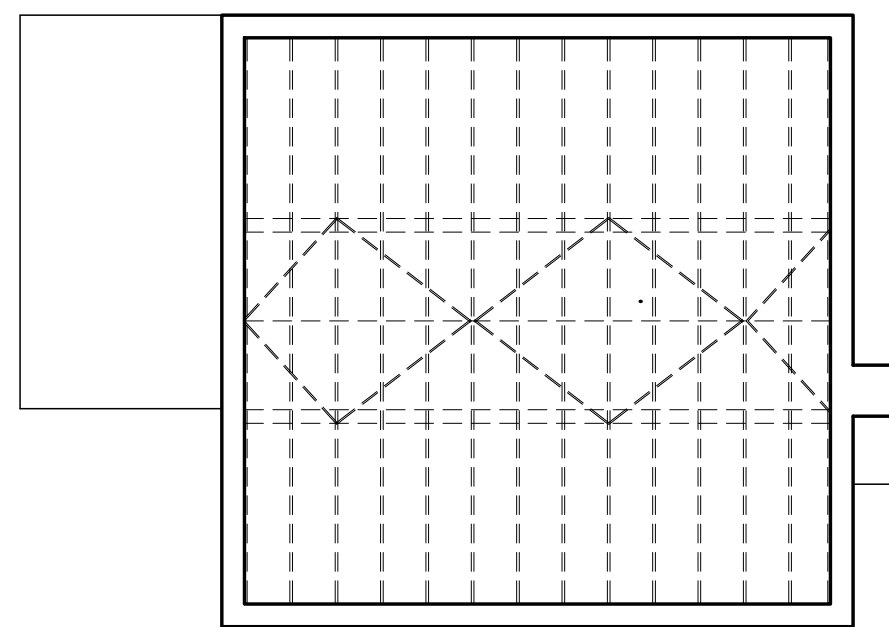

Existing Loft Plan

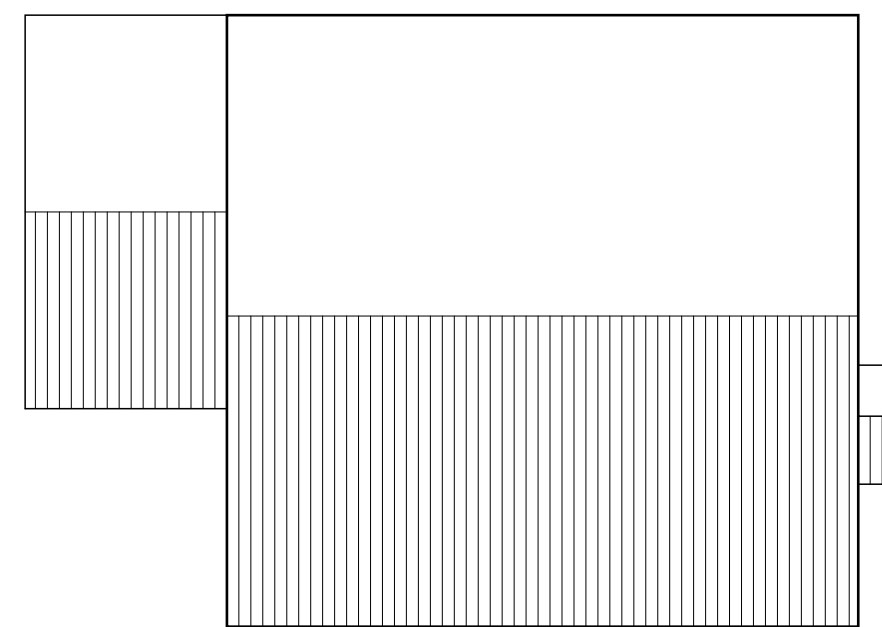

Existing Roof Plan

# ARCHITEK DESIGN & PLANNING

48 Flatgate  
Howden  
Existing Floor Plans

Scale 1:100 @ A2

Date 16.01.23

Drawn sc

ARCHITEK DESIGN & PLANNING  
t - 07881 554676  
e - info@architekdesignandplanning.co.uk  
w - www.architekdesignandplanning.co.uk

Drawing No. Revision

ADP24/PO5/O3