



Keyingham

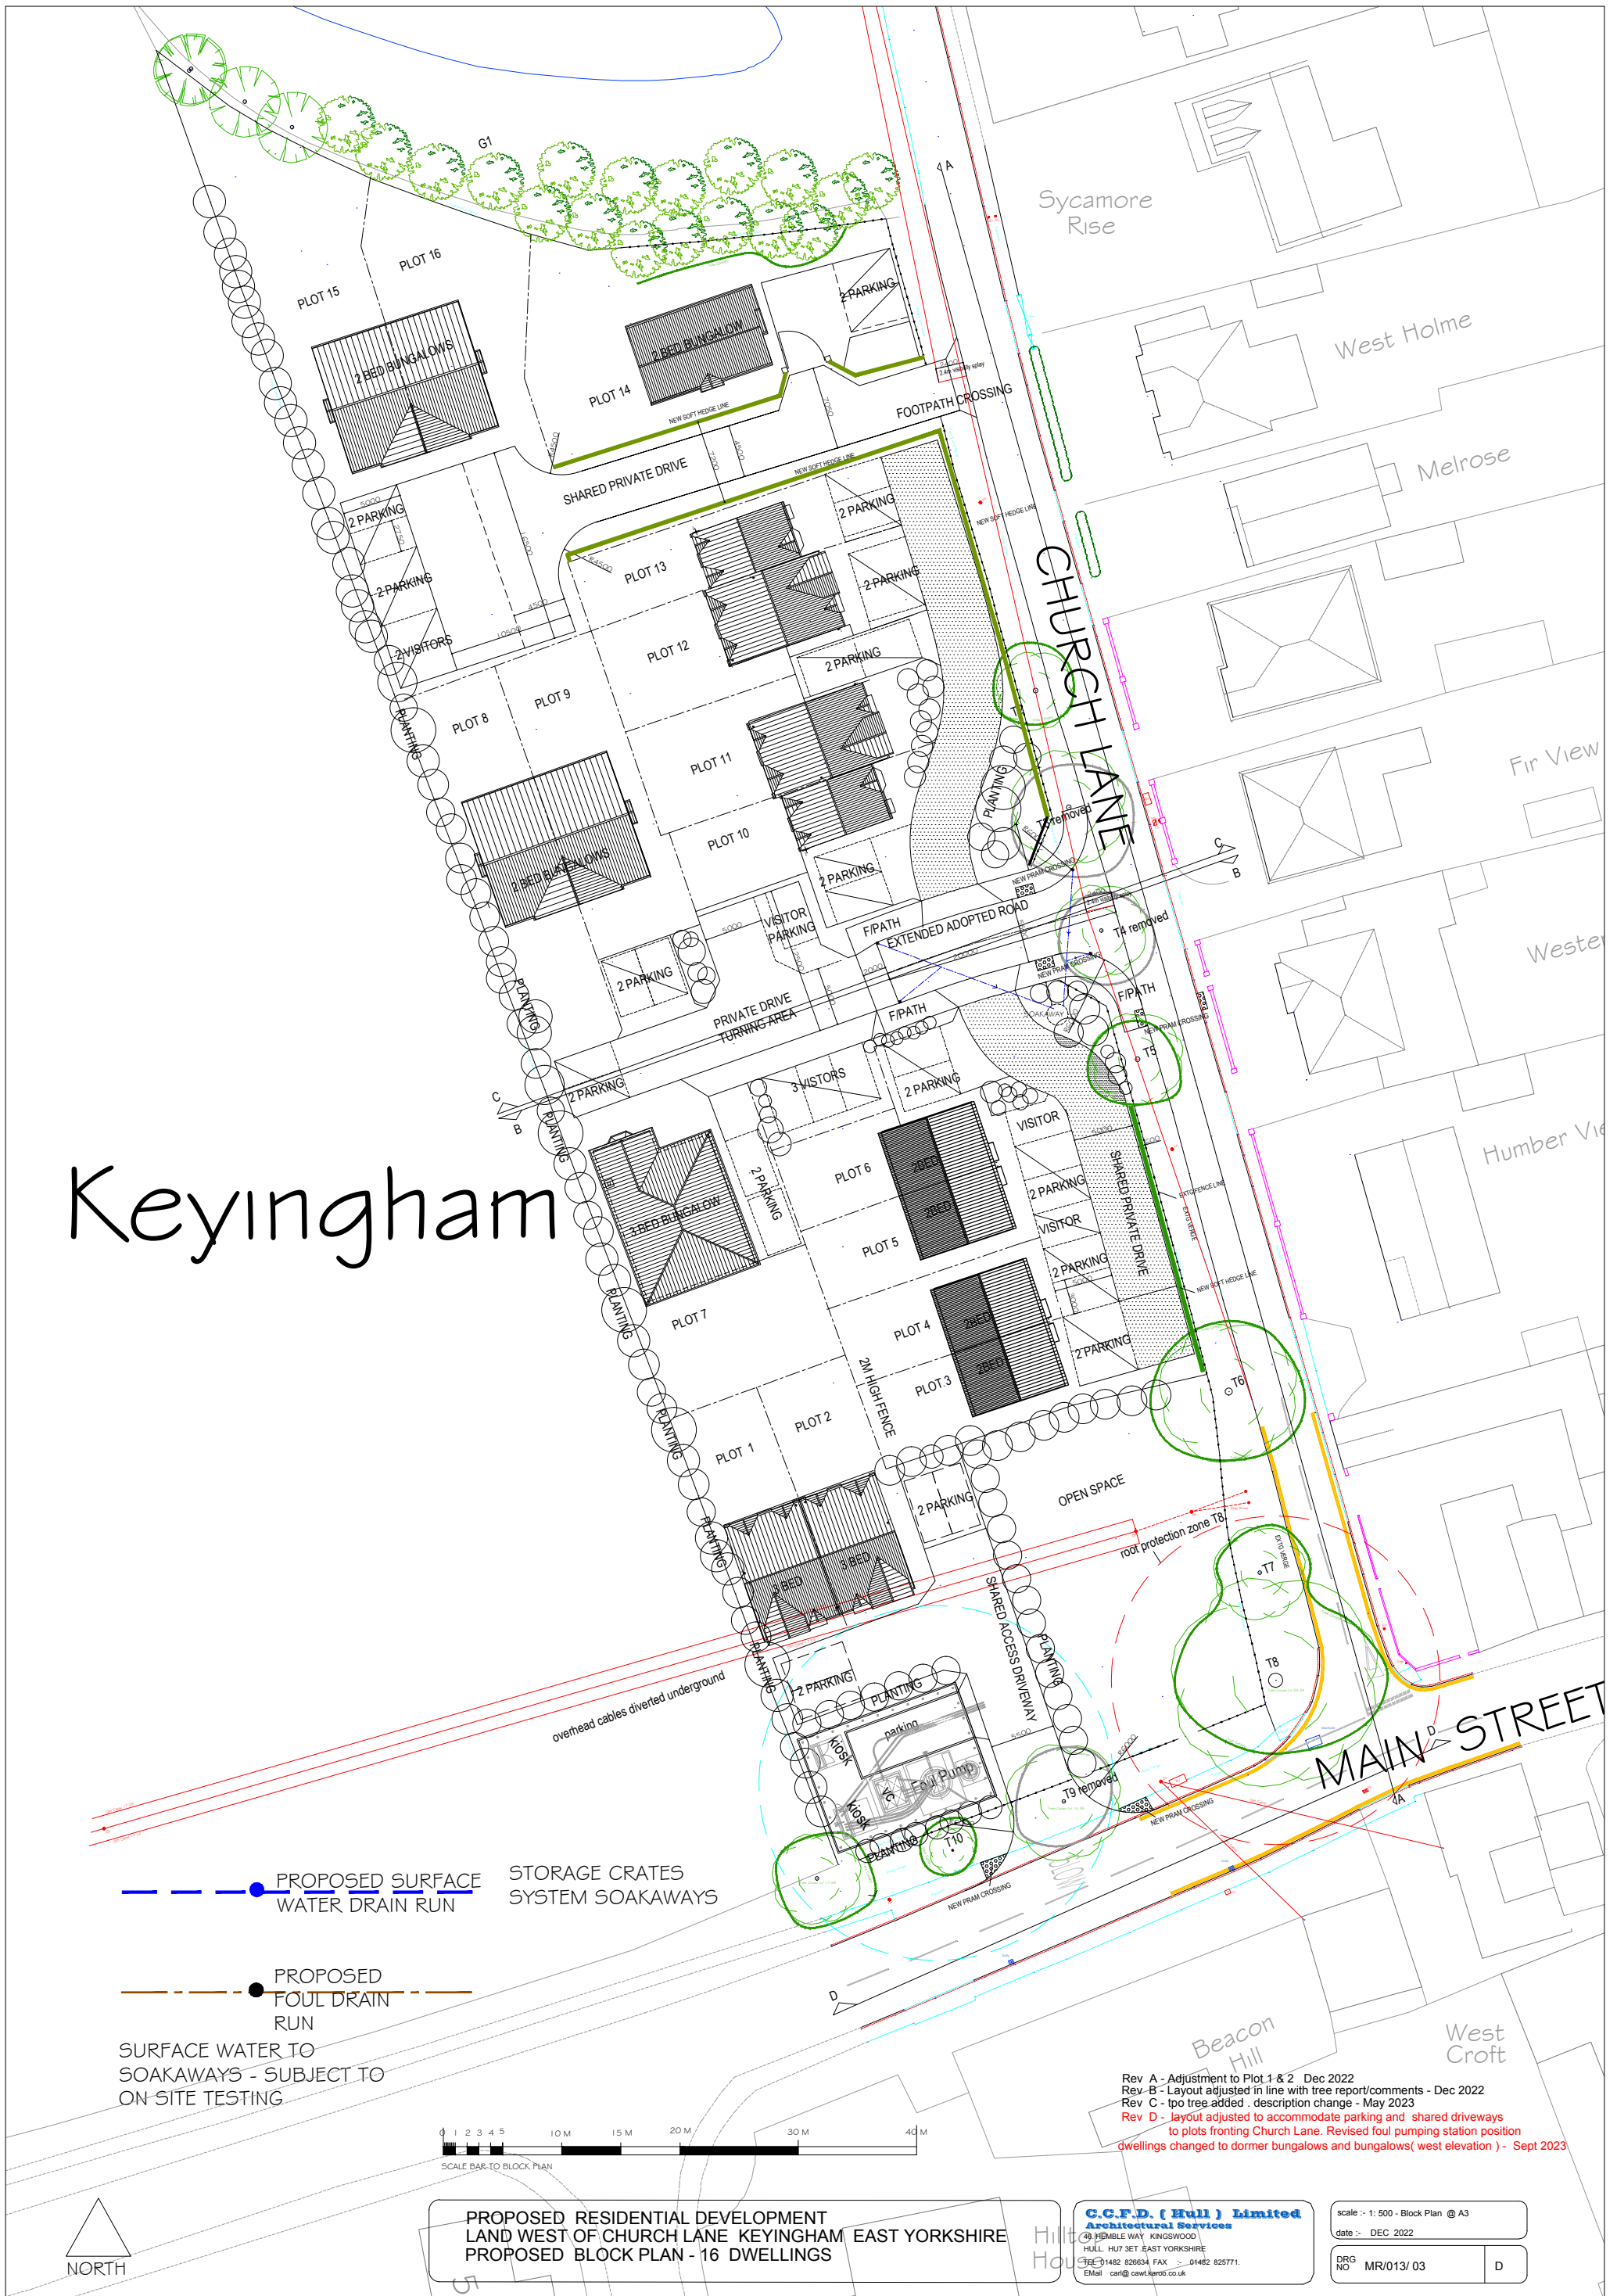

—●— PROPOSED SURFACE WATER DRAIN RUN
- -●- - PROPOSED FOUL DRAIN RUN
—●— STORAGE CRATES SYSTEM SOAKAWAYS
- -●- - SURFACE WATER TO SOAKAWAYS - SUBJECT TO ON-SITE TESTING

 

- Rev A - Adjustment to Plot 1 & 2 - Dec 2022
- Rev B - Layout adjusted in line with tree report/comments - Dec 2022
- Rev C - tpo tree added . description change - May 2023
- Rev D - layout adjusted to accommodate parking and shared driveways to plots fronting Church Lane. Revised foul pumping station position dwellings changed to dormer bungalows and bungalows(west elevation) - Sept 2023



PROPOSED RESIDENTIAL DEVELOPMENT
 LAND WEST OF CHURCH LANE KEYINGHAM EAST YORKSHIRE
 PROPOSED BLOCK PLAN - 16 DWELLINGS

C.C.F.D. (Hull) Limited
 Architectural Services
 49 HEMBLE WAY KINGSWOOD
 HULL HU7 3ET EAST YORKSHIRE
 TEL: 01482 826634 FAX: 01482 825771
 EMail: car@ccfd.co.uk

scale :- 1:500 - Block Plan @ A3	
date :- DEC 2022	
DRG NO MR/013/ 03	D