




Do not dimension except for planning purposes

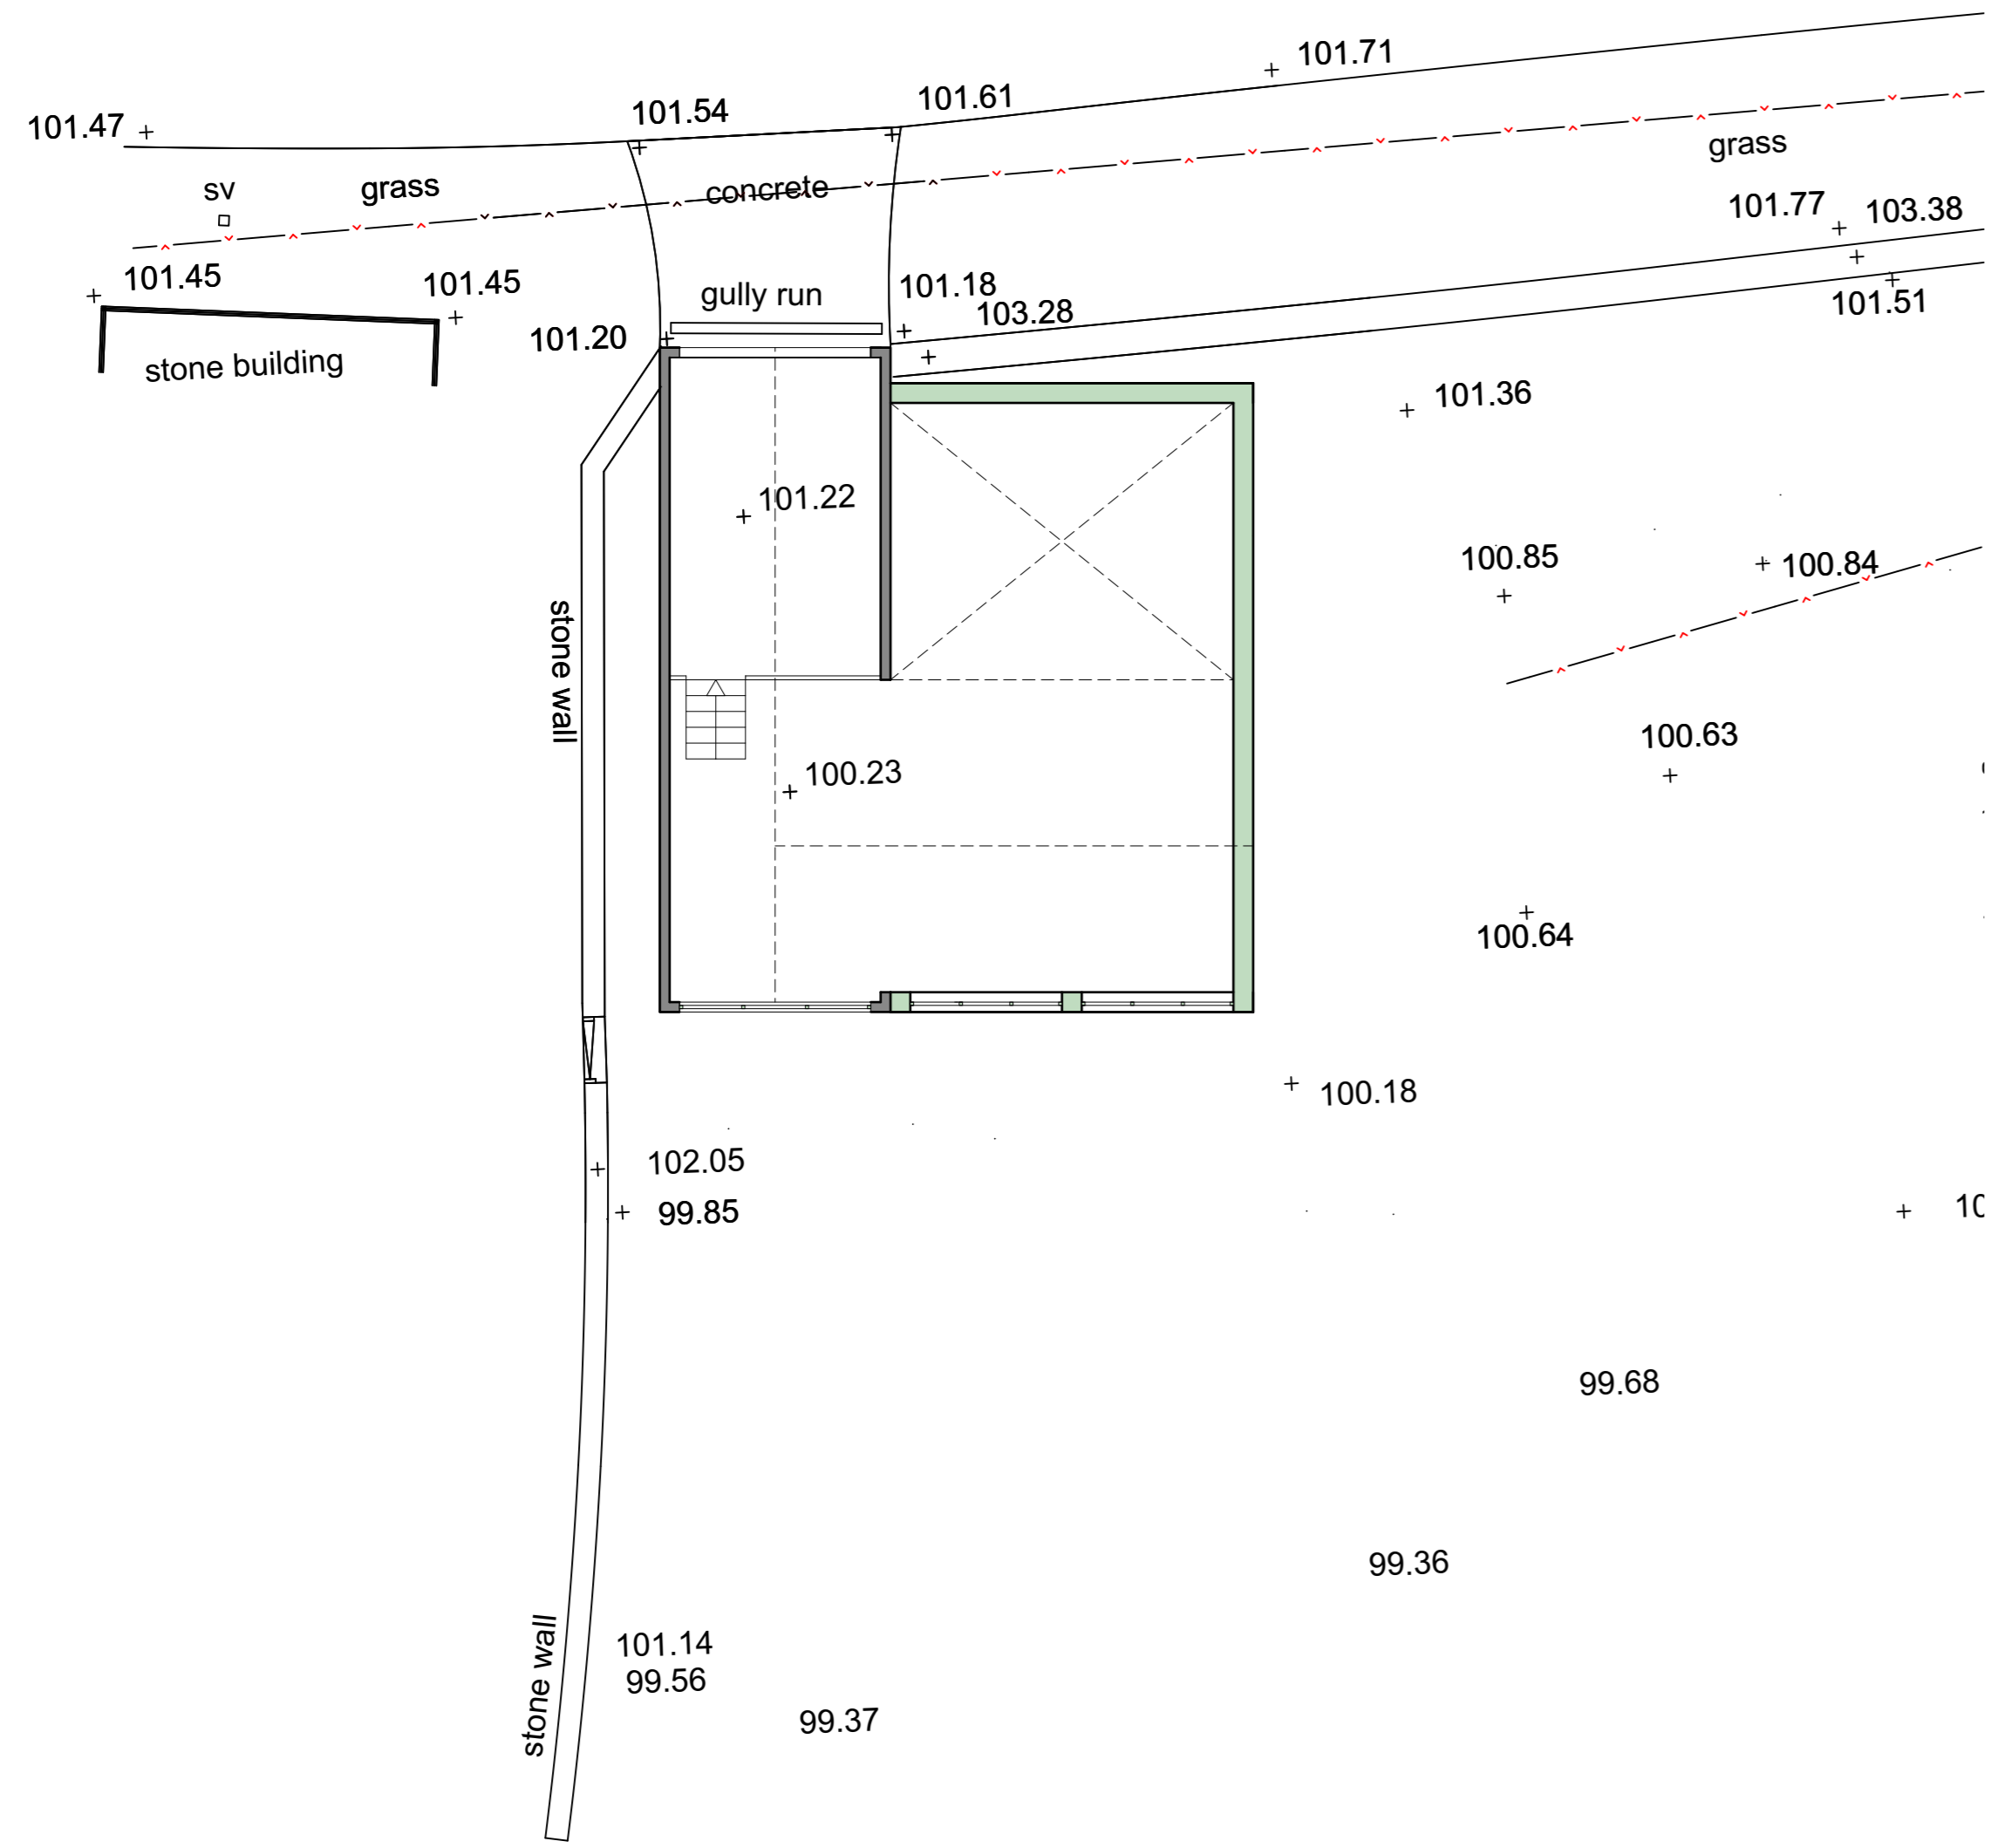


Ground Floor Plan

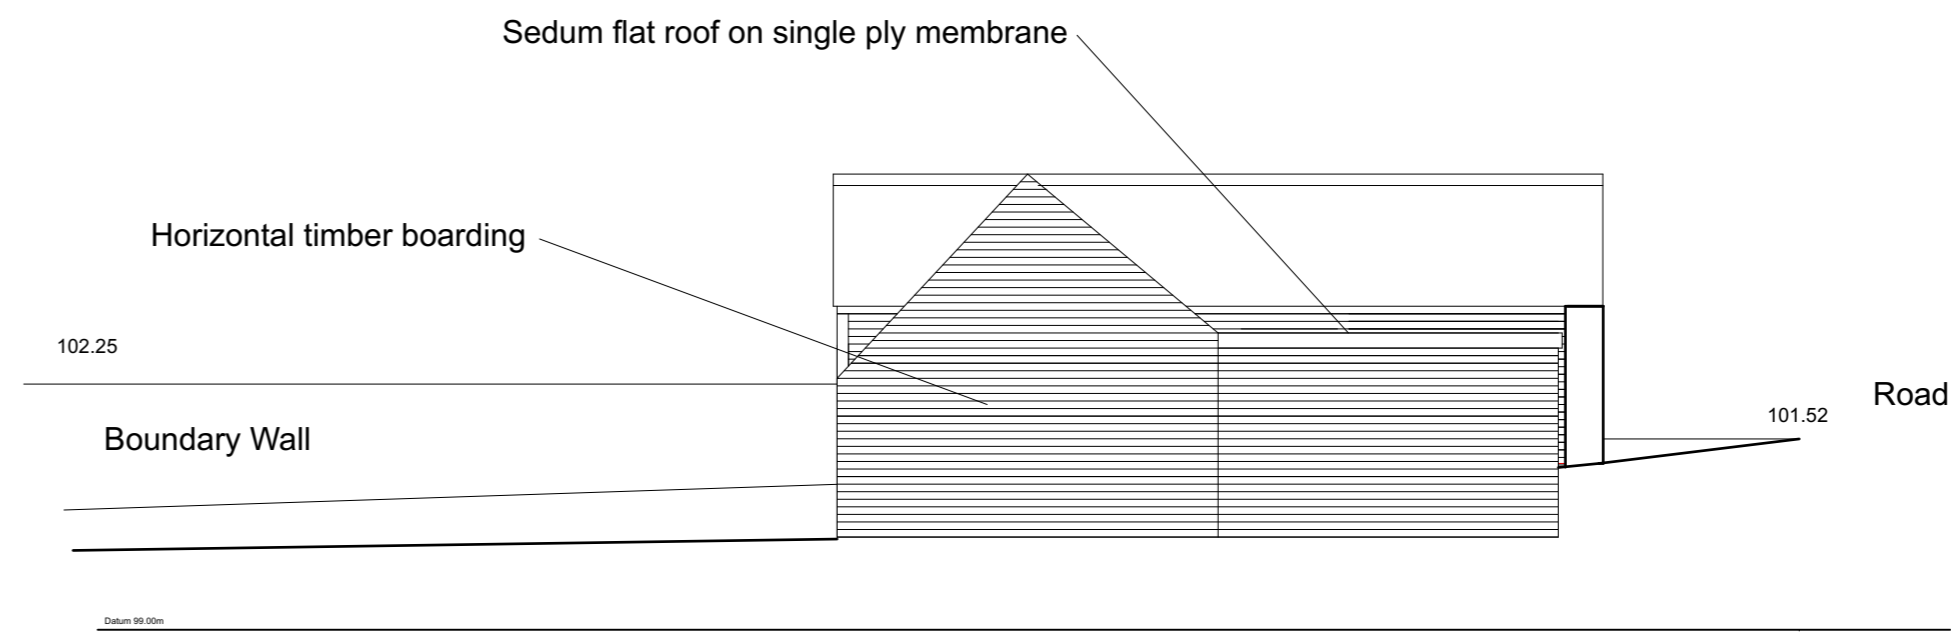


North Elevation

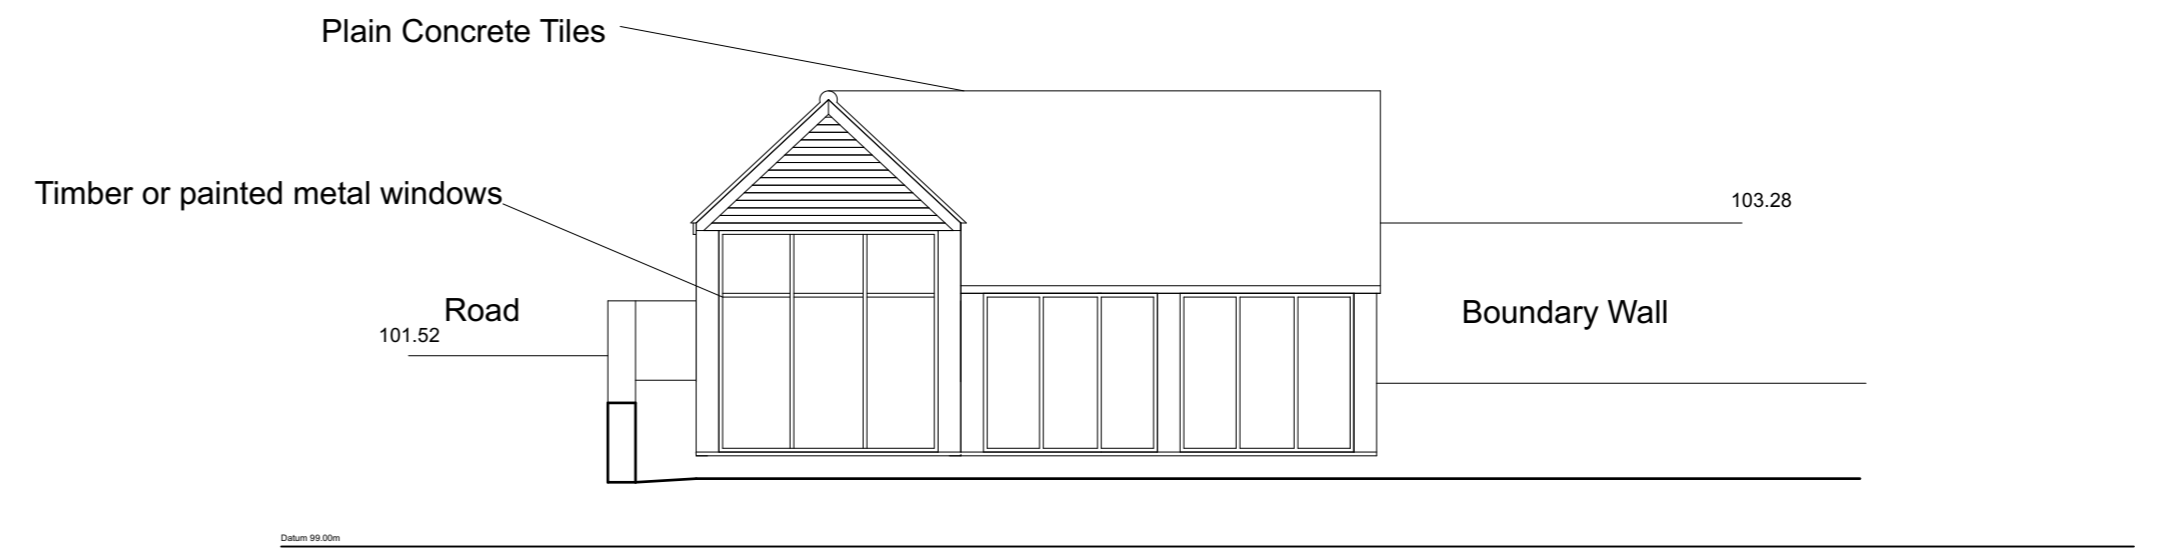

East Elevation

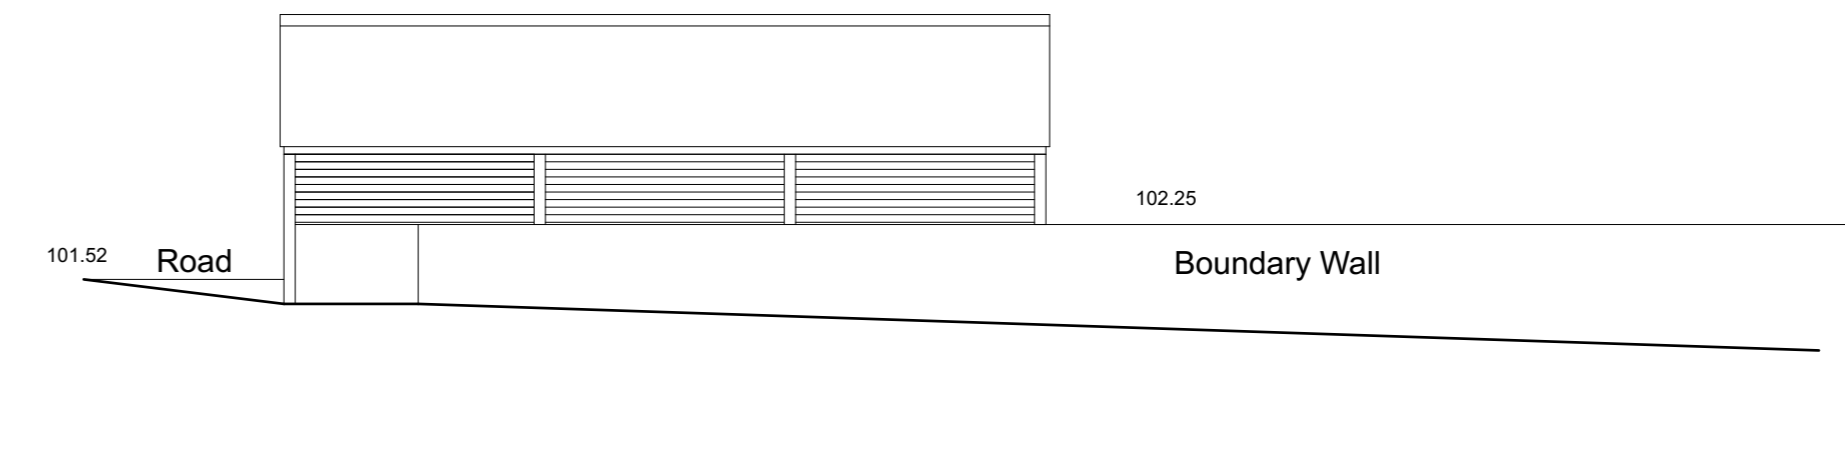

South Elevation

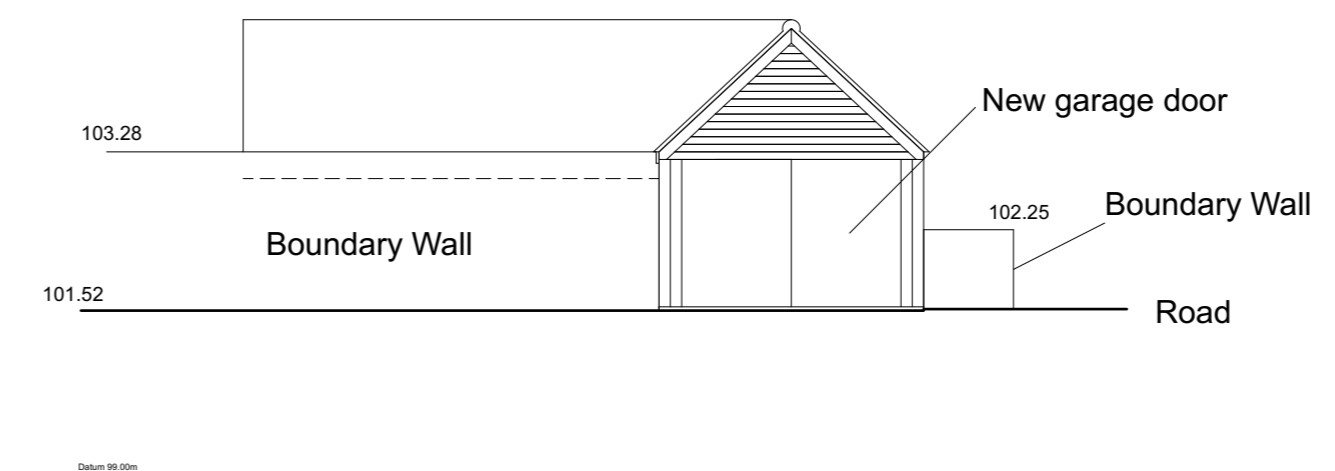

West Elevation

- General Notes:**
1. This drawing is to be read in conjunction with other consultants drawings
 2. Check site conditions prior to commencement of work
 3. Discrepancies must be reported directly to the Architect
 4. Do not scale off drawing, use figured dimensions only
 5. This drawing may be issued in colour, and may be a non-standard paper size

Rev	Date	Notes	Drawn
A	25/02/21	Planning Issue	AS

Scale 1 : 100 @ A1

QA Serial Number 59877

YIANGOU

Project Address	Far Oakridge House
Project Description	Proposed Extension and Alterations
Drawing Title	Proposed Garage Plan and Elevations
Drawing No.	2581-114
Rev.	A