



Do not dimension except for planning purposes

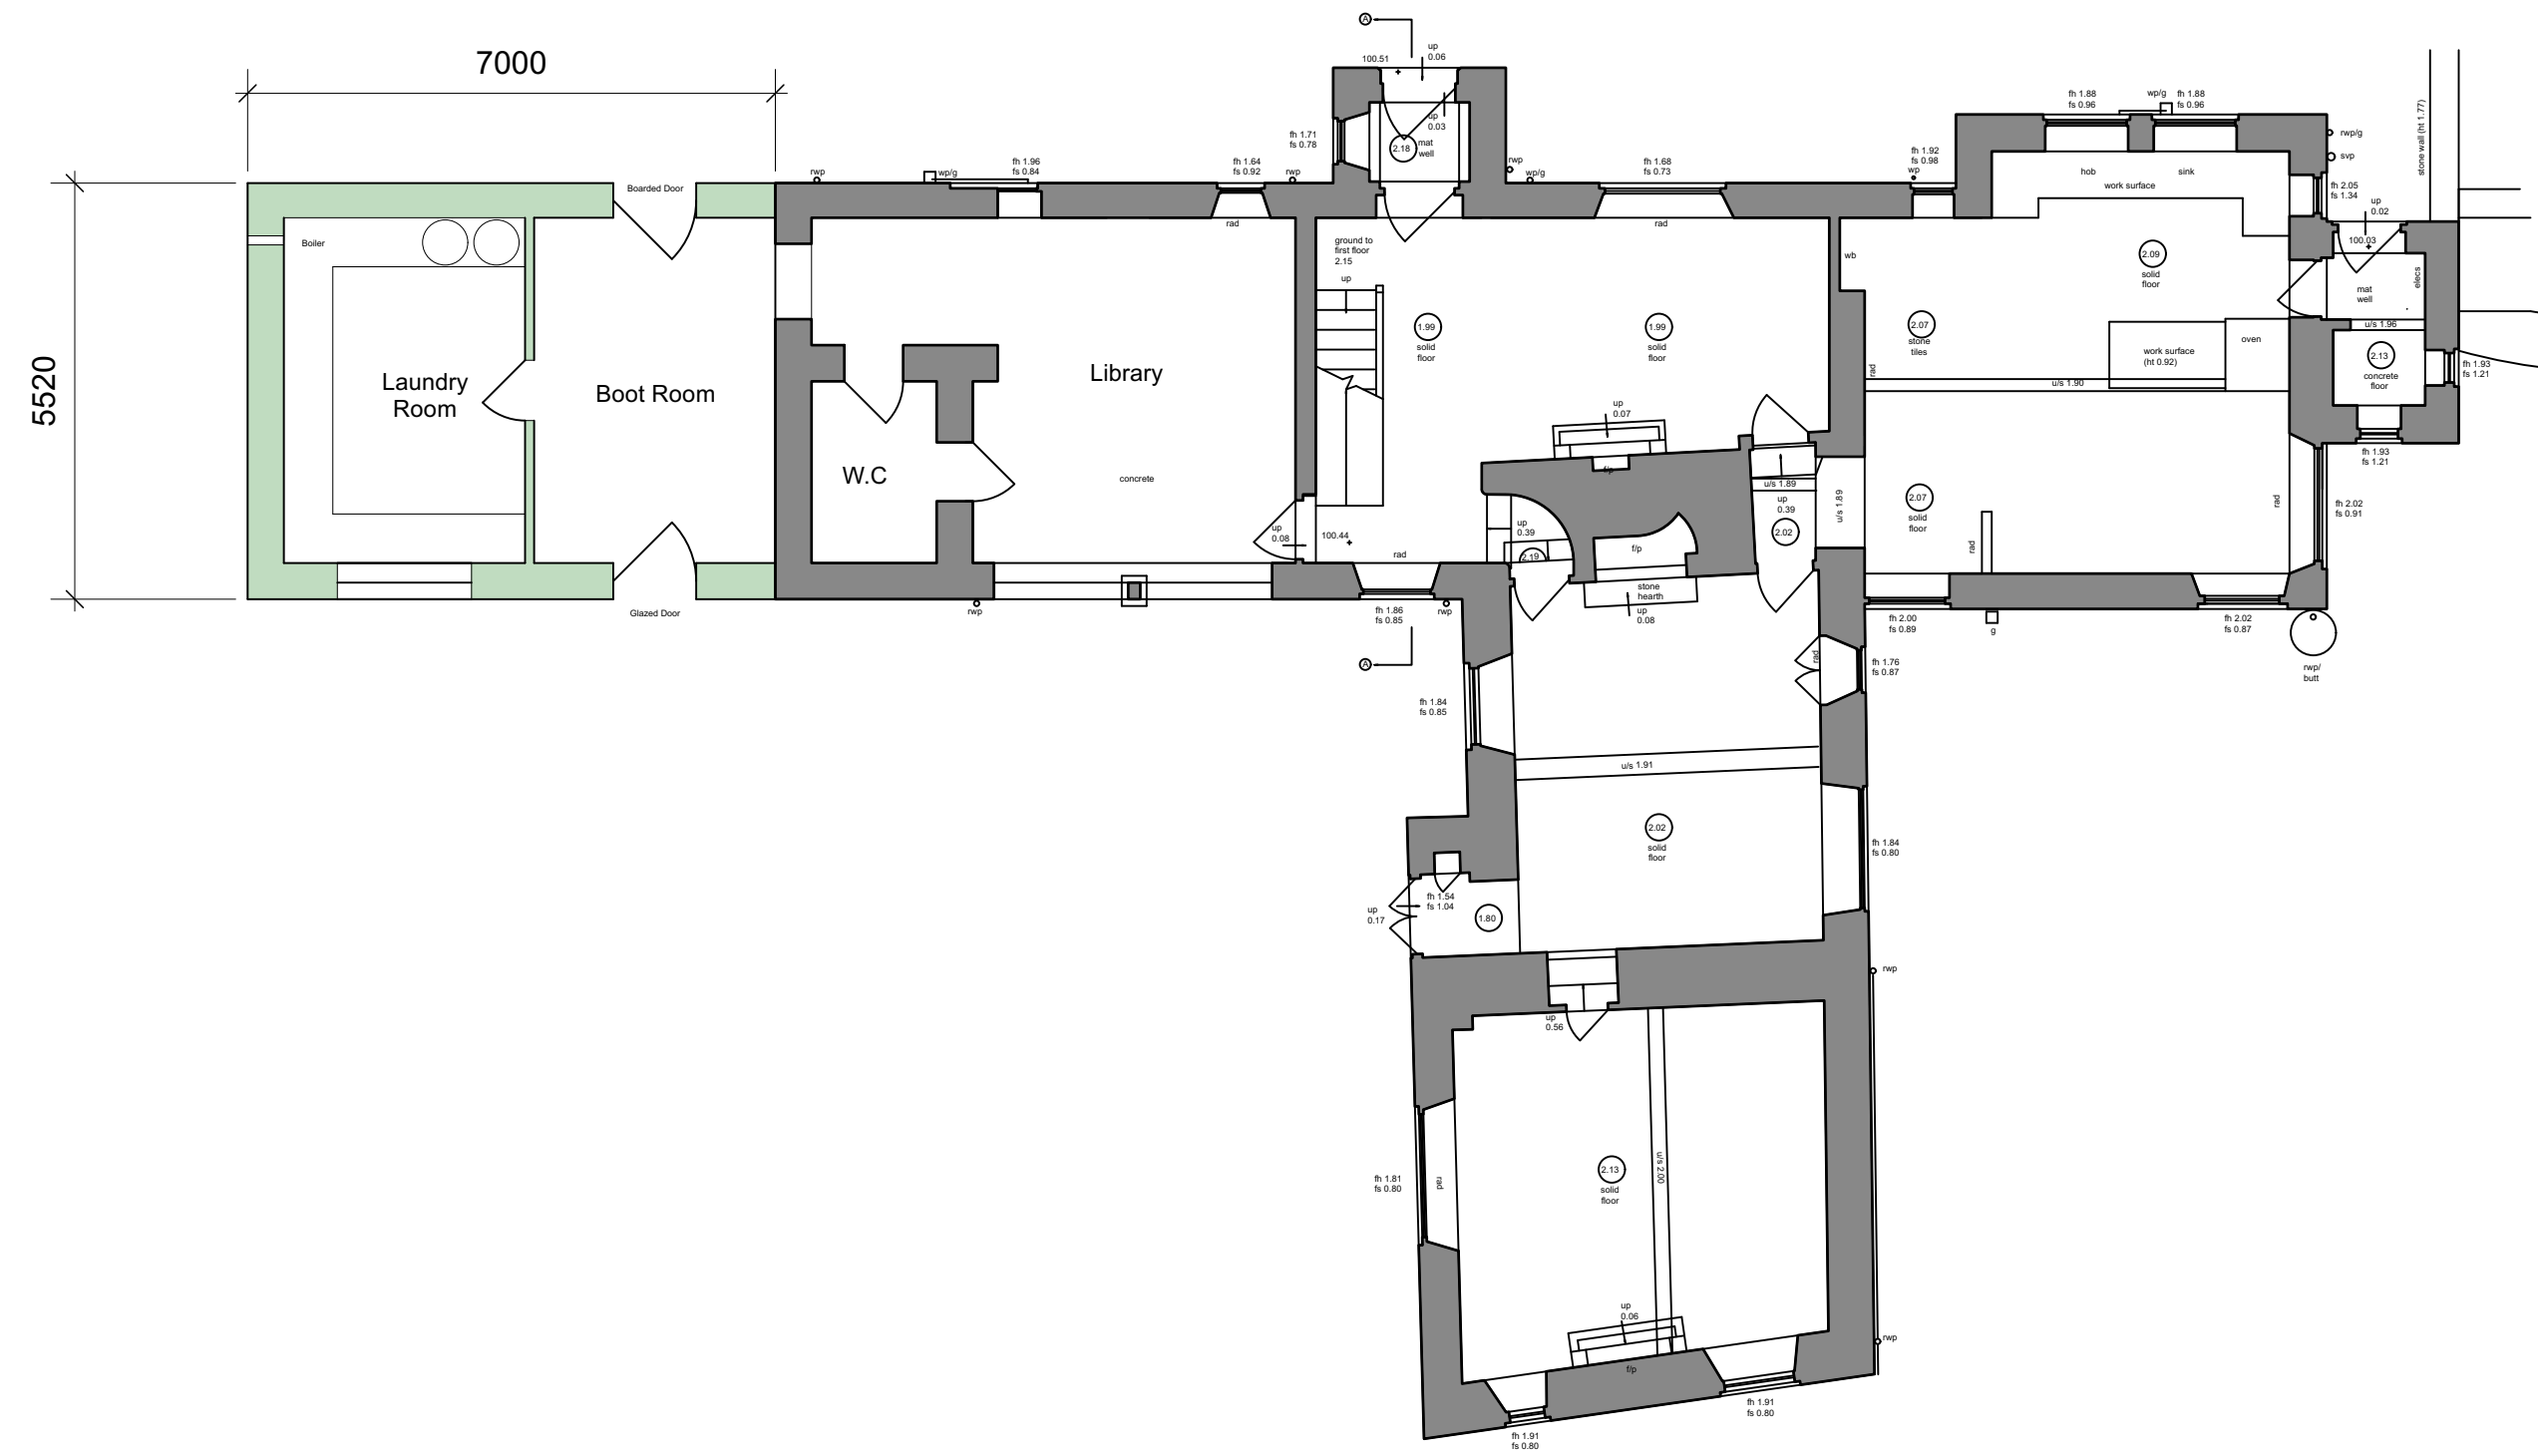

Proposed Ground Floor Plan

General Notes:

1. This drawing is to be read in conjunction with other consultants drawings
2. Check site conditions prior to commencement of work
3. Discrepancies must be reported directly to the Architect
4. Do not scale off drawing, use figured dimensions only
5. This drawing may be issued in colour, and may be a non-standard paper size

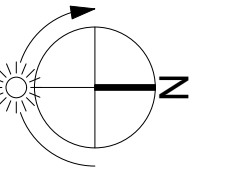

KEY:

- Existing Walls
- Proposed Walls

Rev	Date	Notes	Drawn
A	25/02/21	Planning Issue	AS

Scale 1 : 100 @ A1 5m
0 15ft

QA Serial Number 59883

YIANGOU

Project Address	Far Oakridge House
Project Description	Proposed Extension and Alterations
Drawing Title	Proposed Ground Floor Plan
Drawing No.	2581-110
Rev.	A