




PROPOSED ELEVATIONS
Scale 1:100

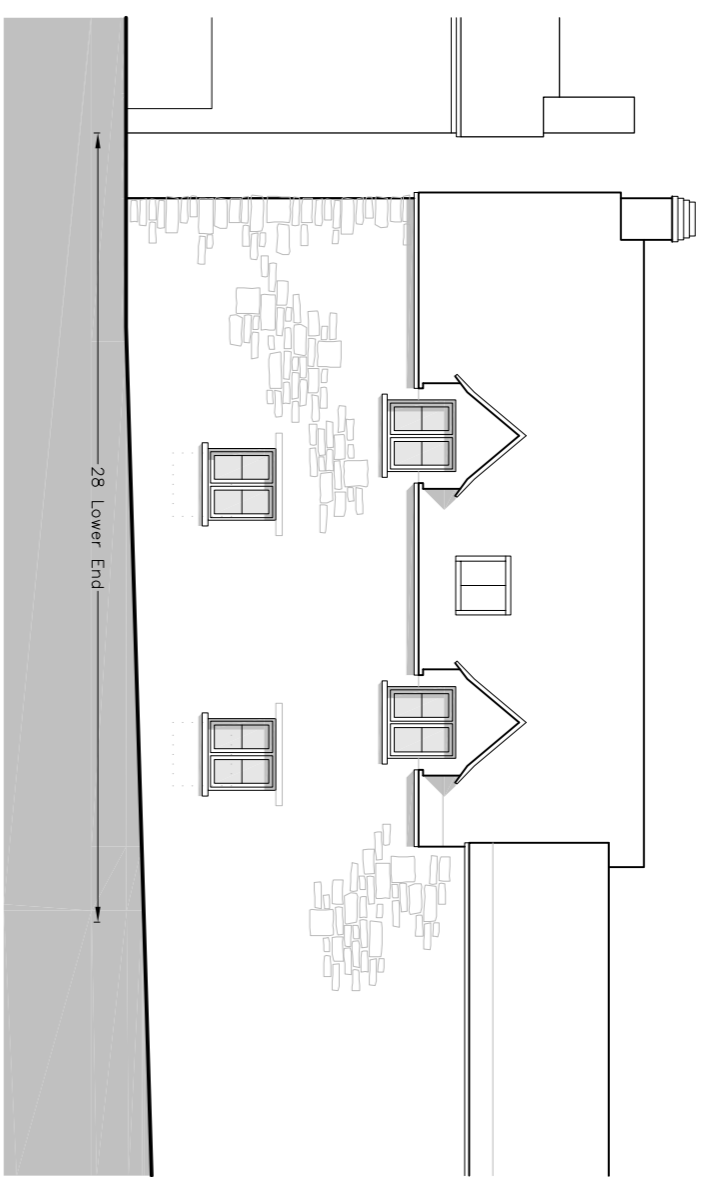


North (front) elevation

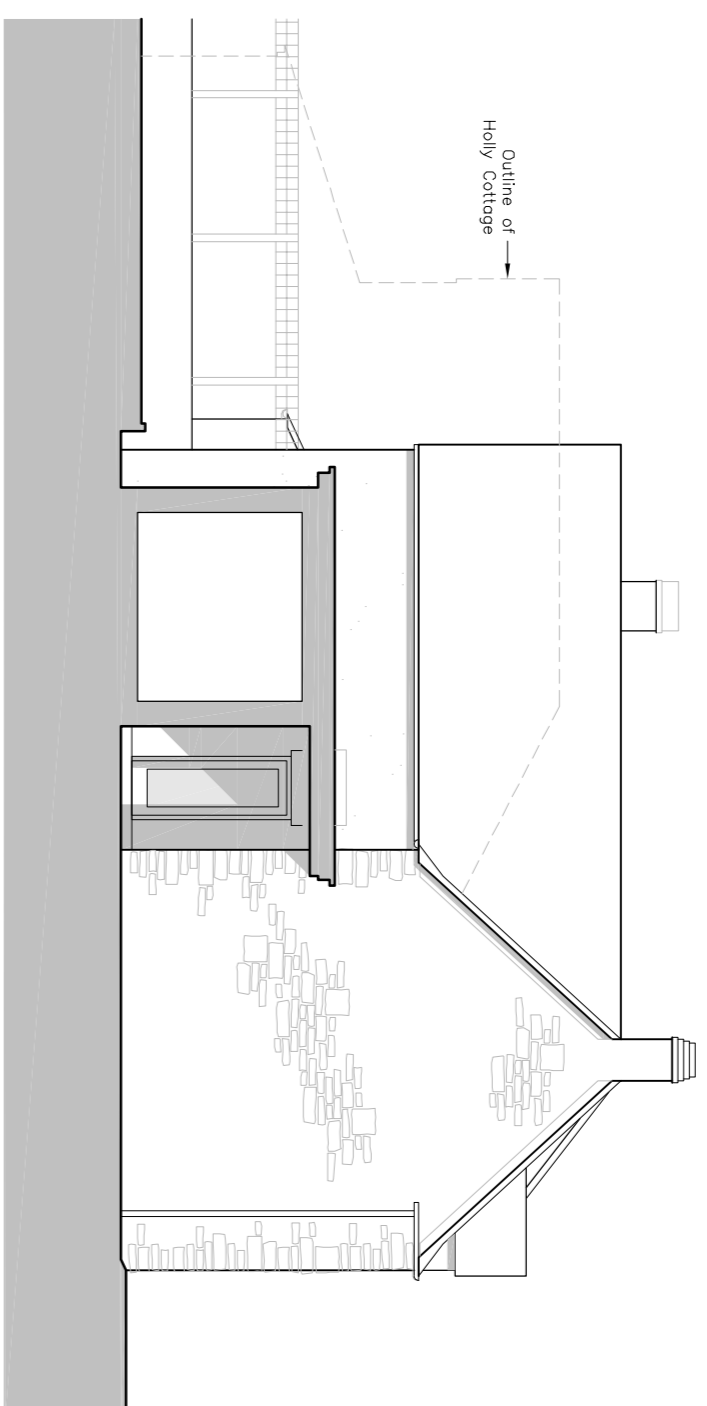

East elevation / section

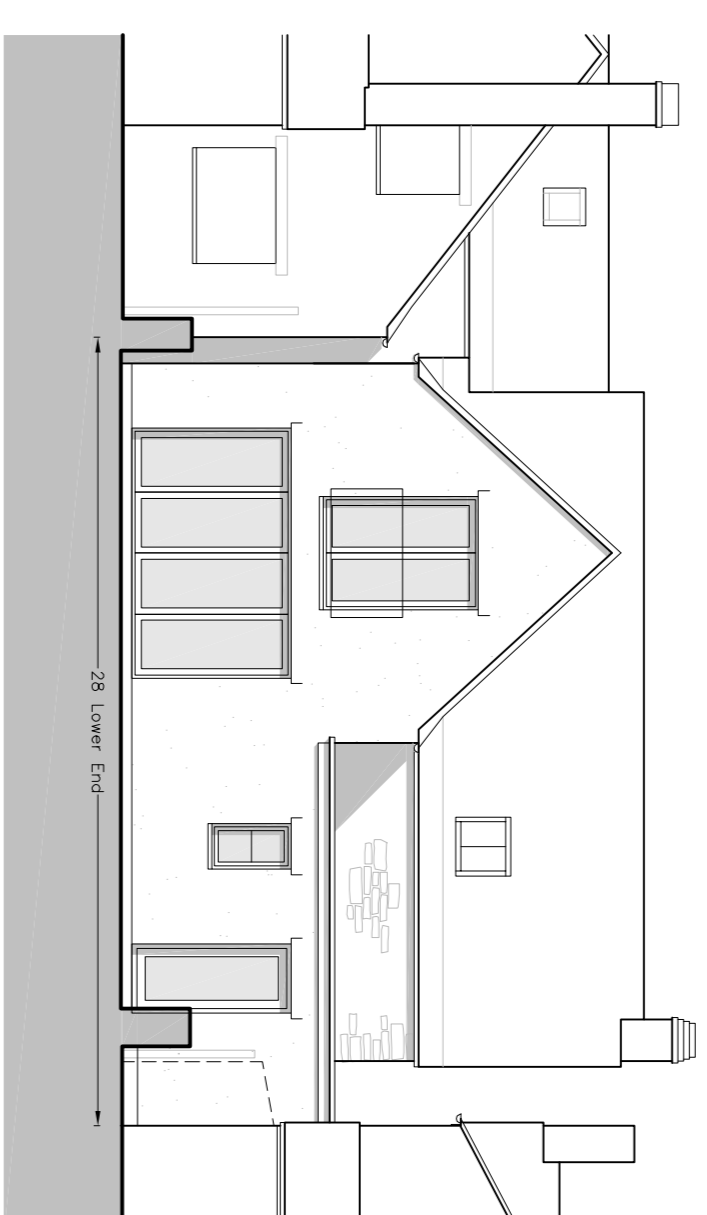


South (rear) elevation

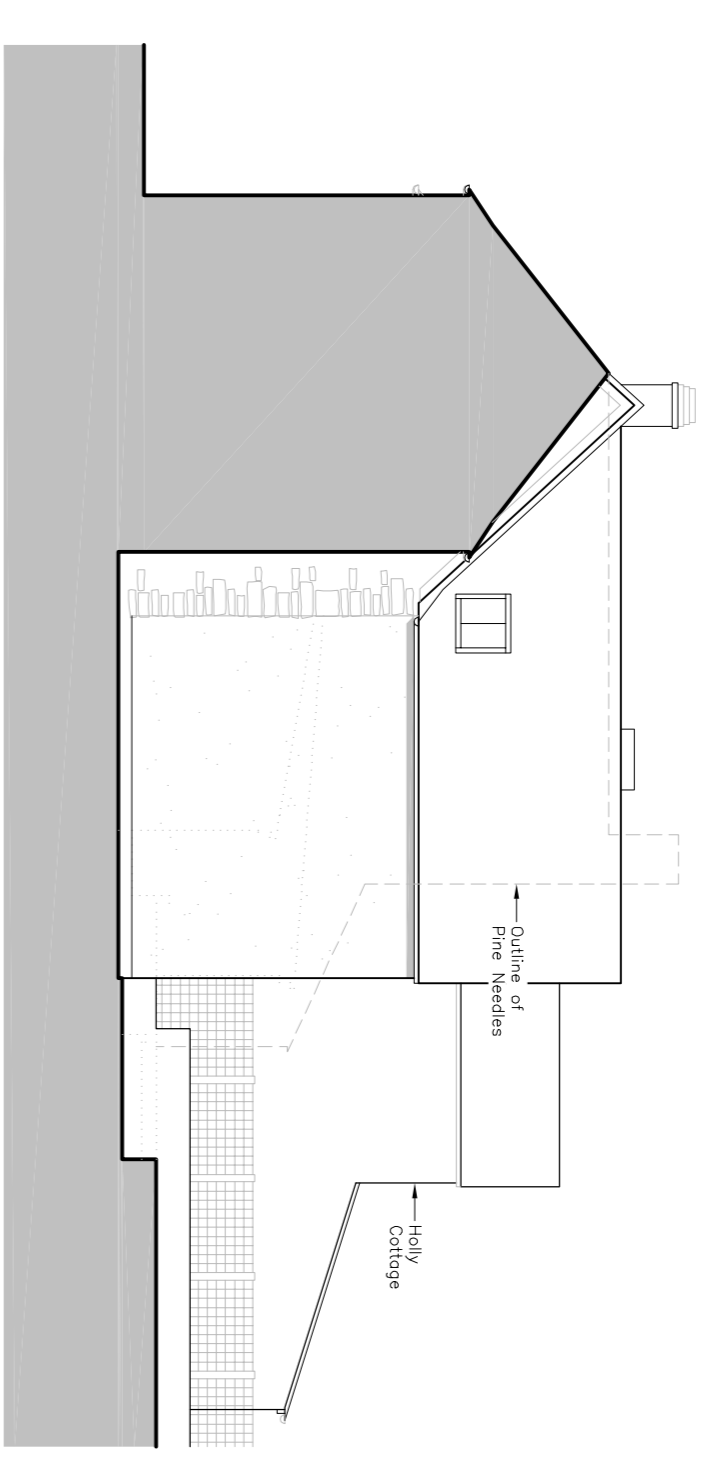


West elevation


PROPOSED PLANS
Scale 1:100

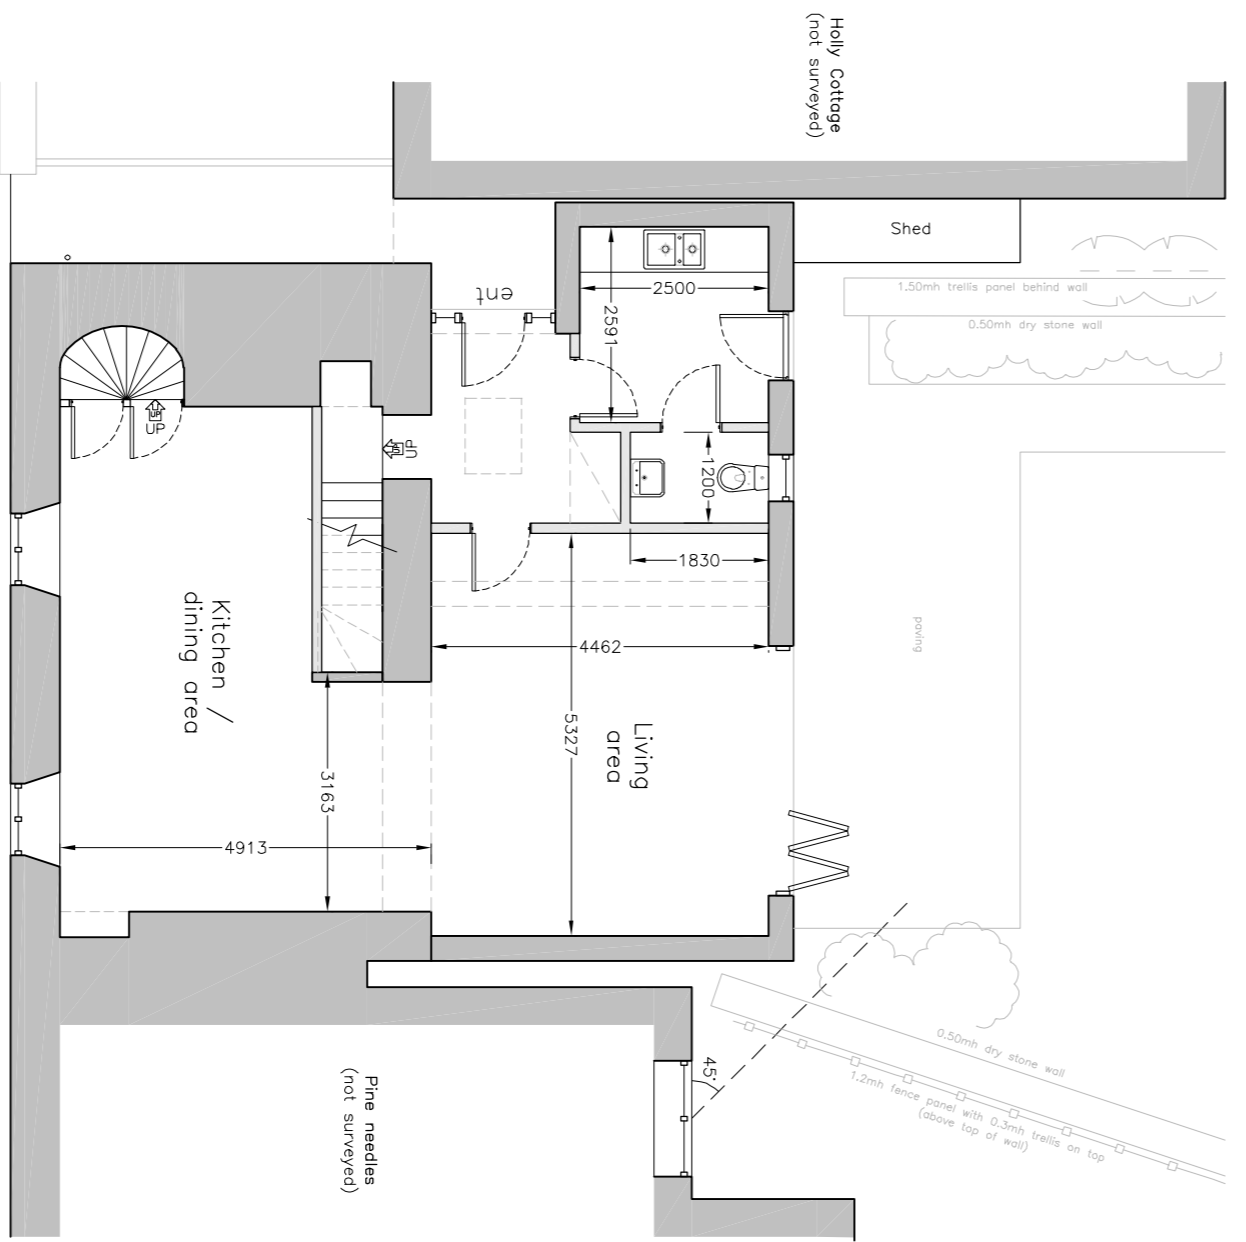

Ground floor plan

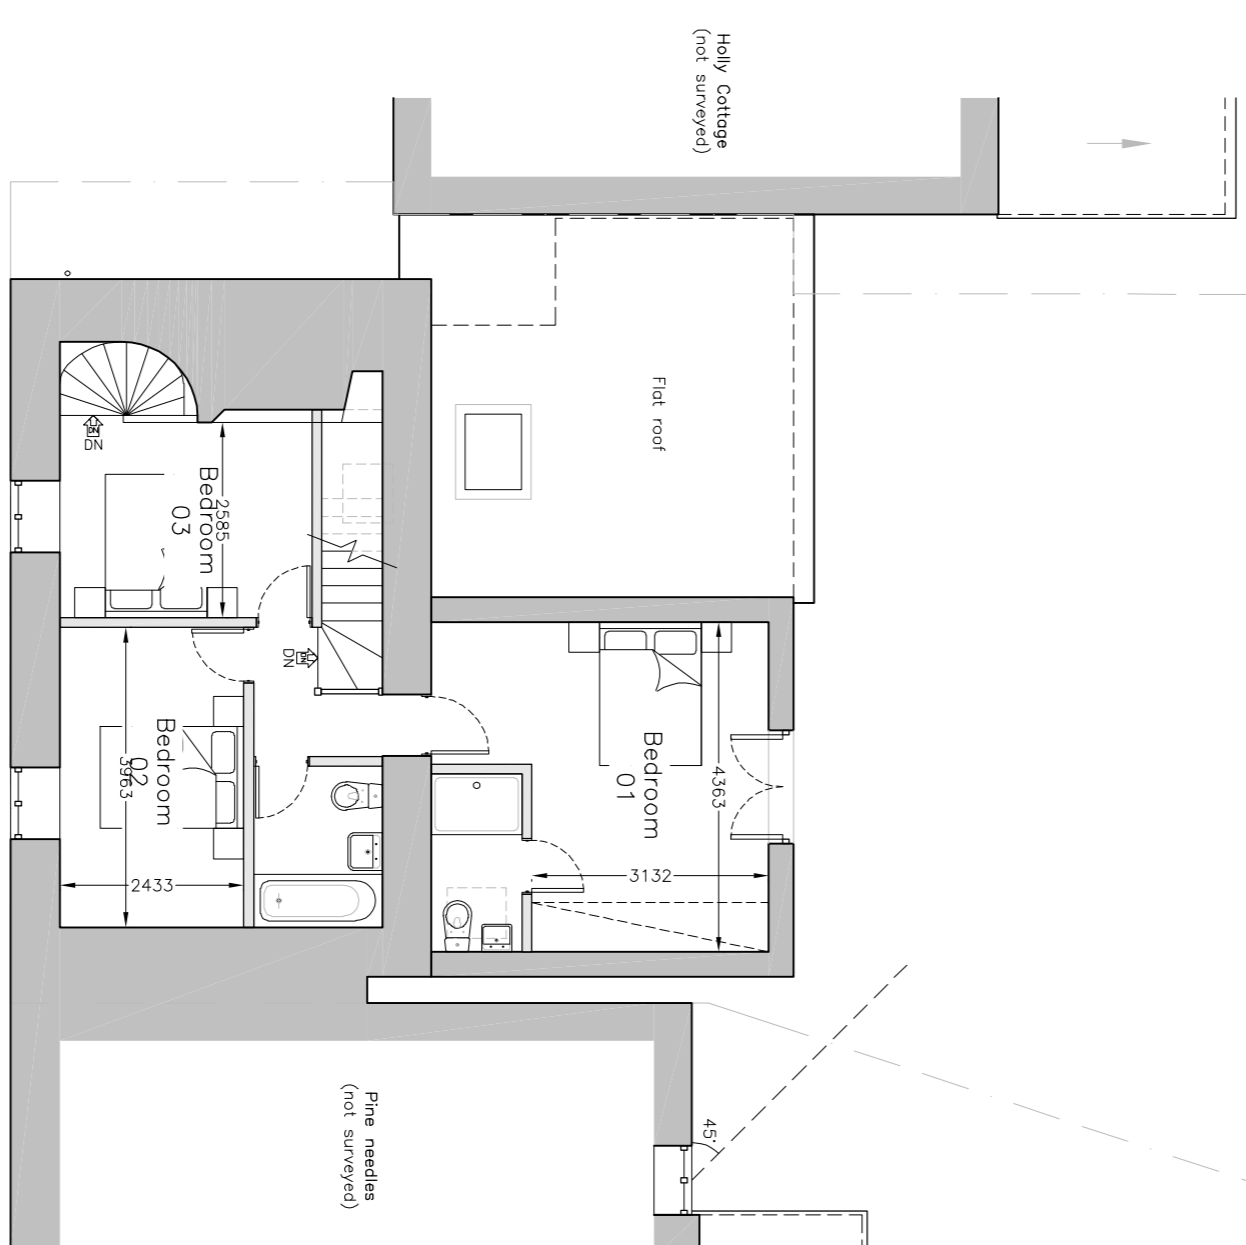

First floor plan

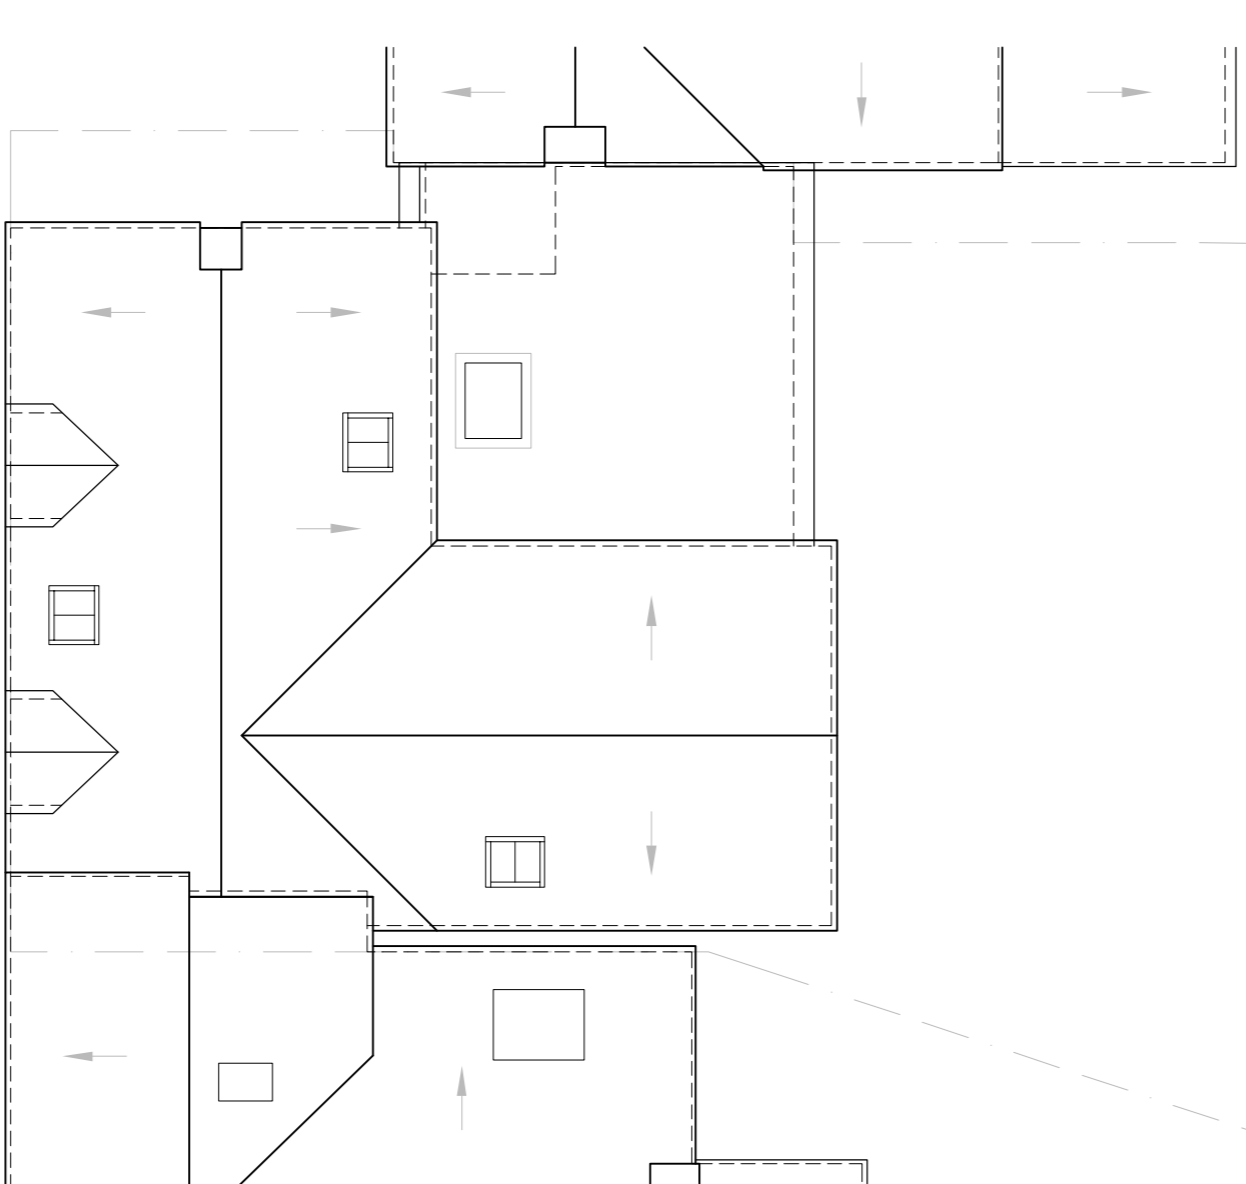

Roof plan

Site address
28 Lower End, Leafield, OX29 9QU

CLEARIDEA
DESIGN

email: Joey@clearideadesign.com

drawing title
PROPOSED ELEVATIONS, PLANS AND SECTION

drawing no 144_204p02
scale 1:100
date JAN 2024

STATUS

PRELIMINARY PROPOSALS 02