




EXISTING ELEVATIONS  
Scale 1:100

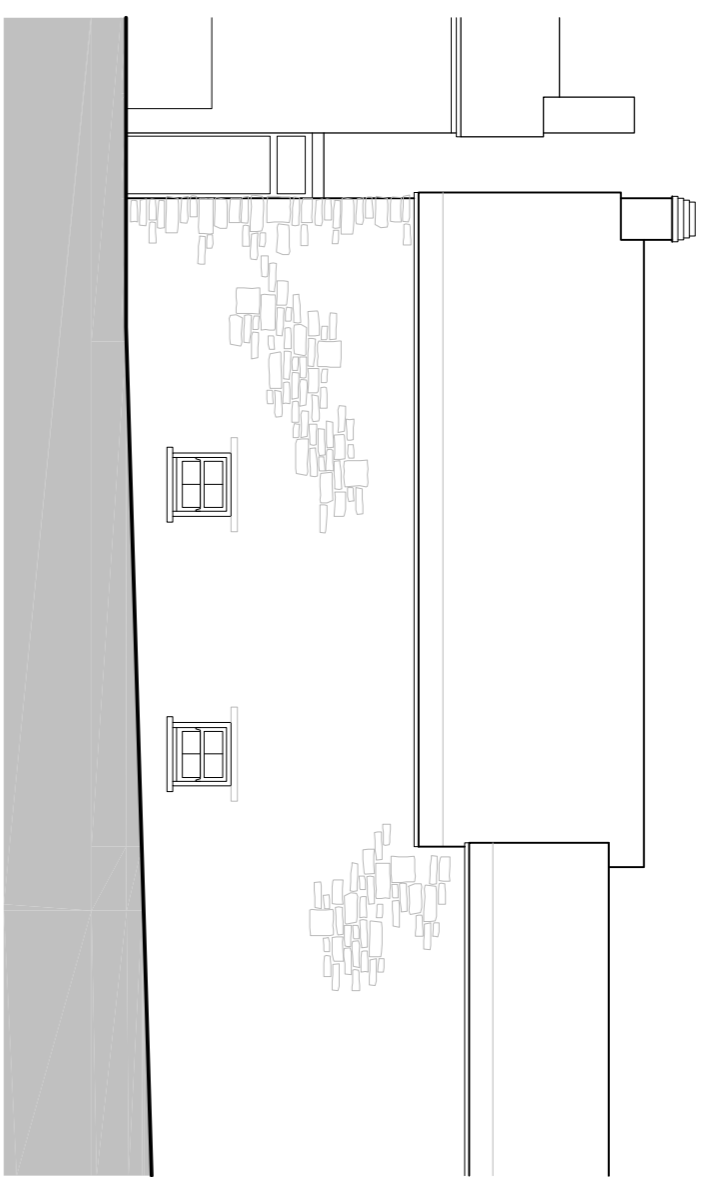


North (front) elevation

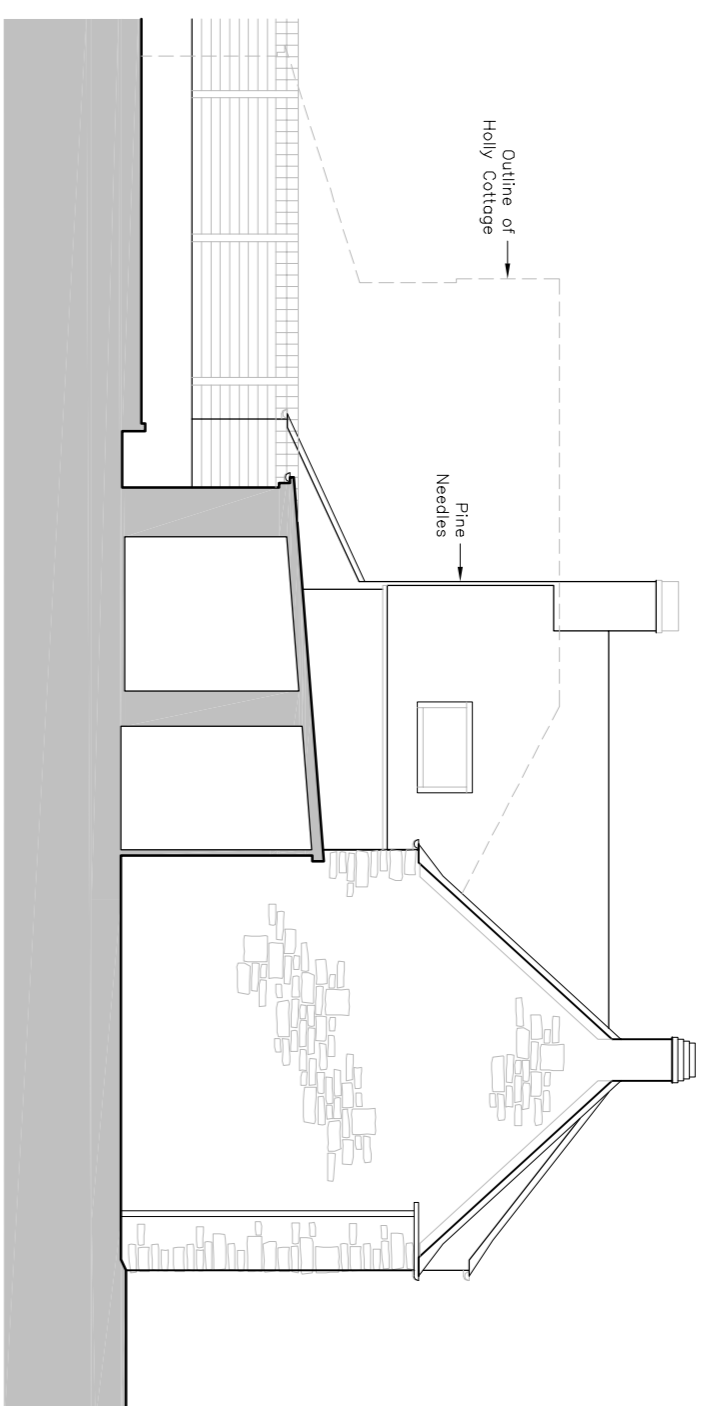

East elevation / section

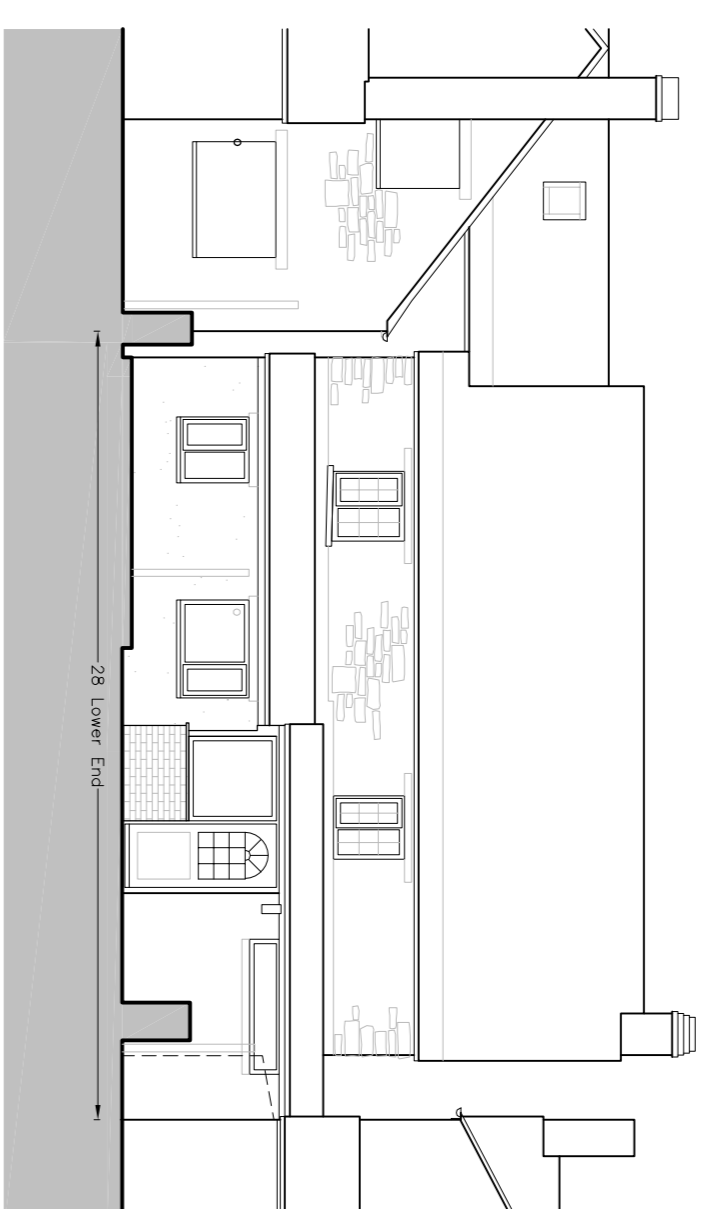


South (rear) elevation

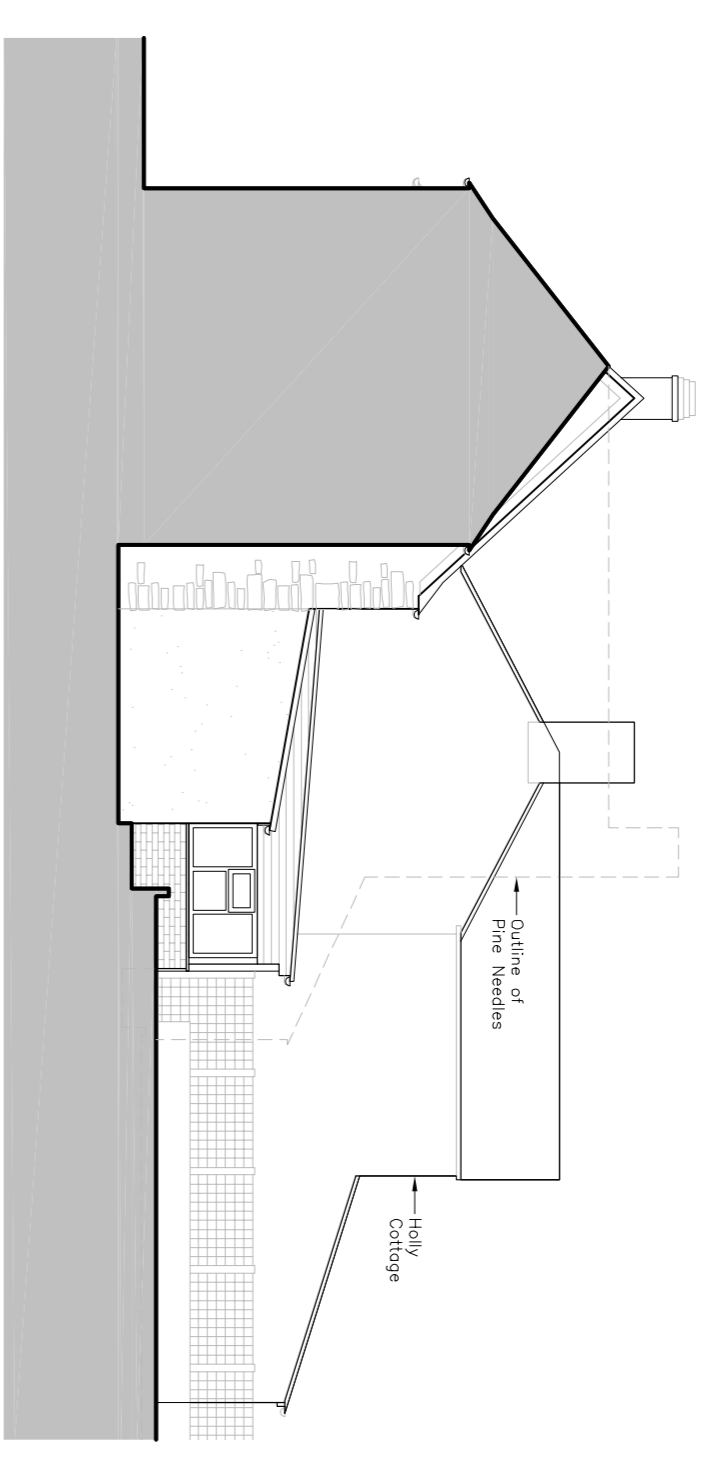


West elevation


EXISTING PLANS  
Scale 1:100

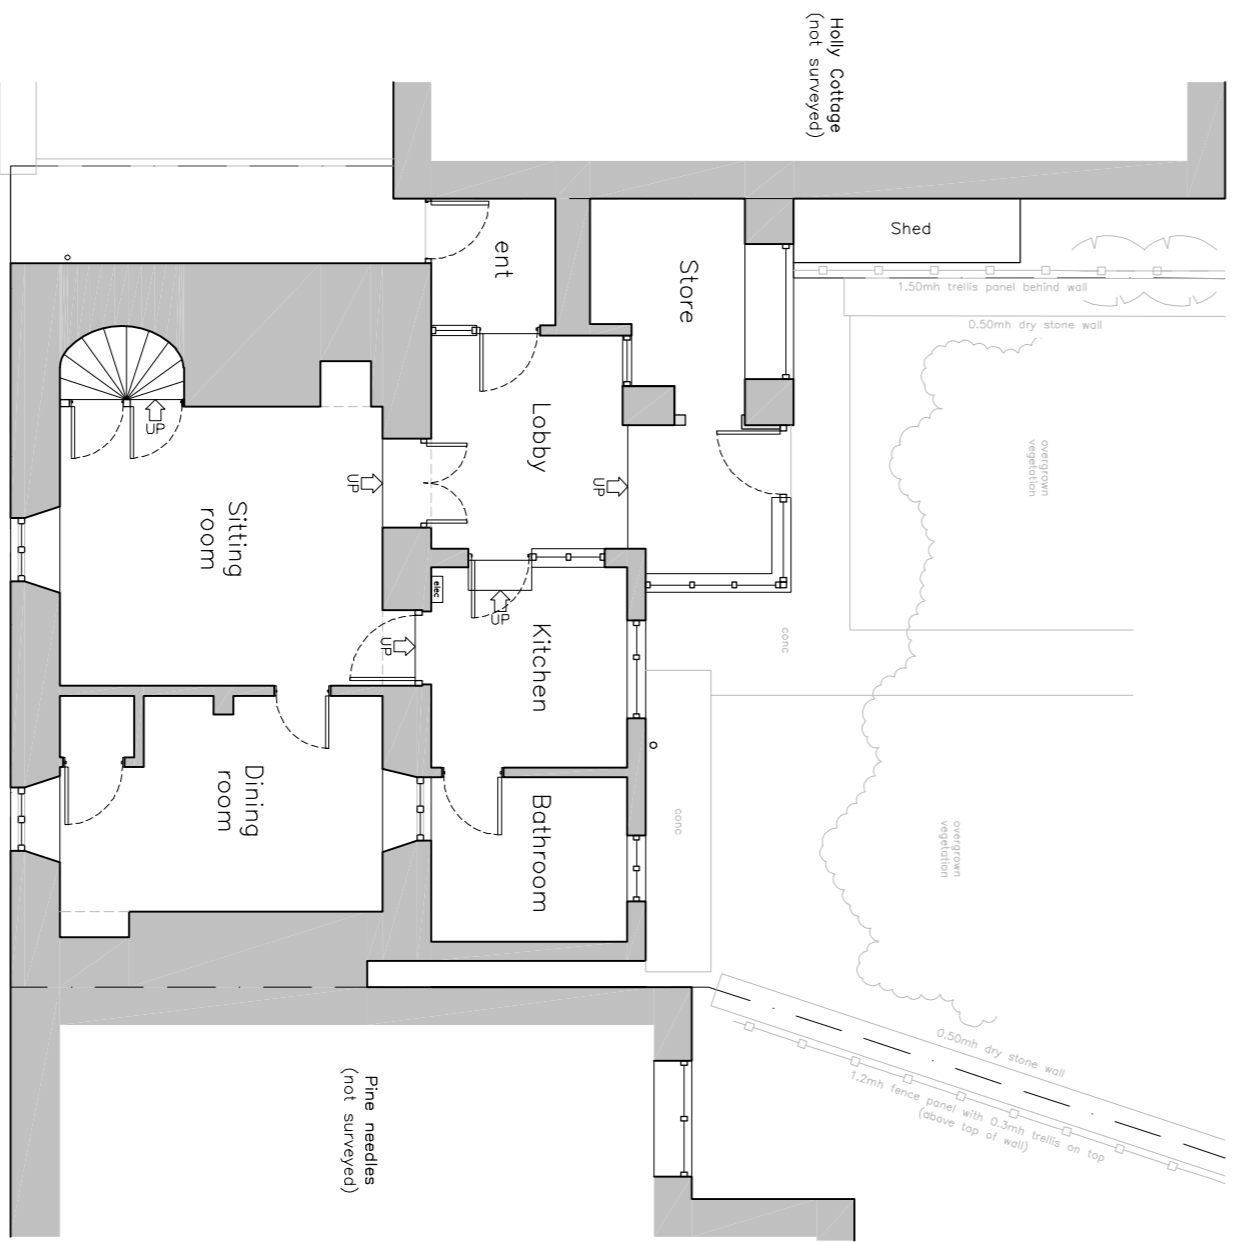

Ground floor plan

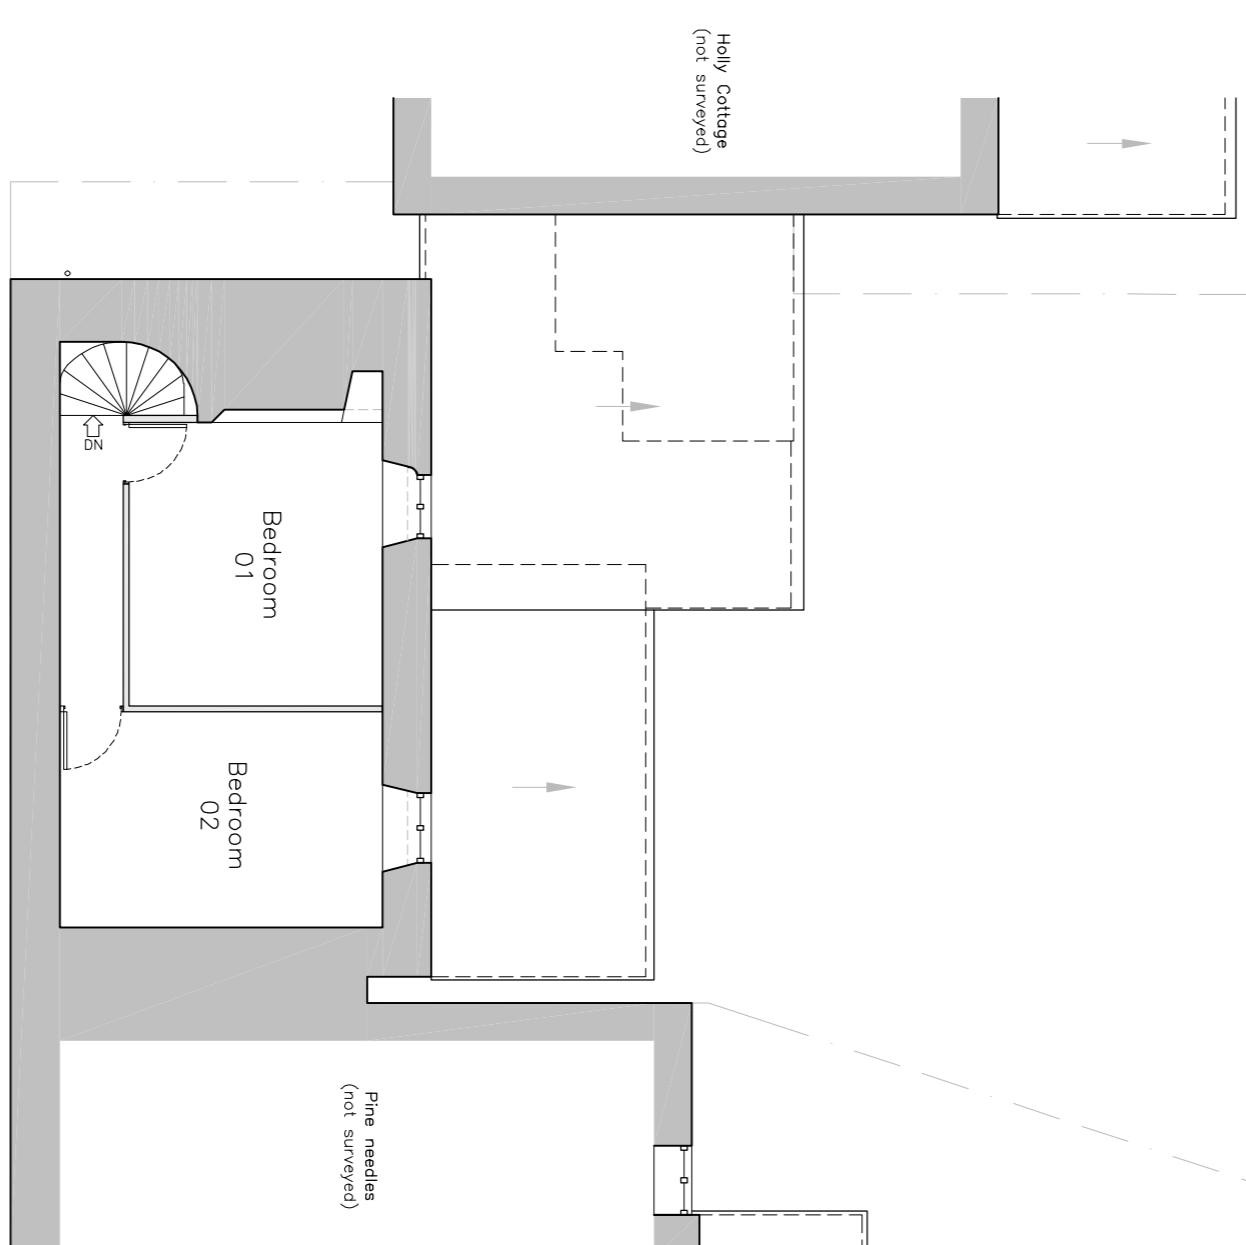

First floor plan

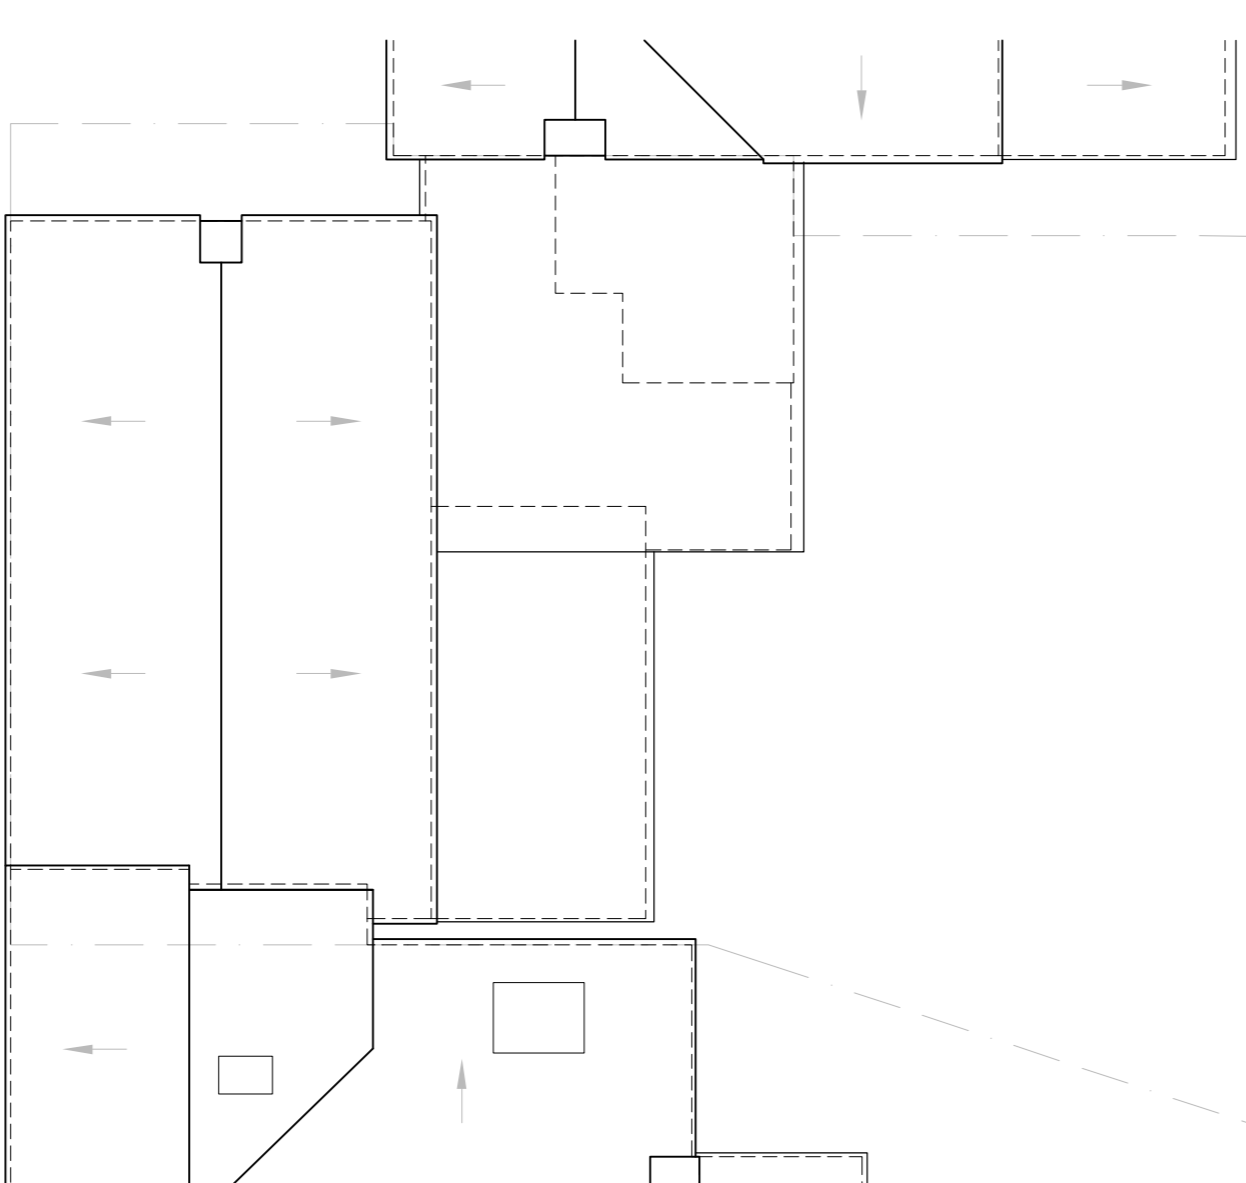

Roof plan

site address  
28 Lower End, Leaffield, OX29 9QU

**CLEARIDEA**  
DESIGN

www.clearideadesign.com

drawing title  
EXISTING ELEVATIONS, PLANS AND SECTION

dwg no 144\_101p03  
scale 1:100  
date OCTOBER 2023

STATUS

PRELIMINARY AS EXISTING 03