


PROPOSED

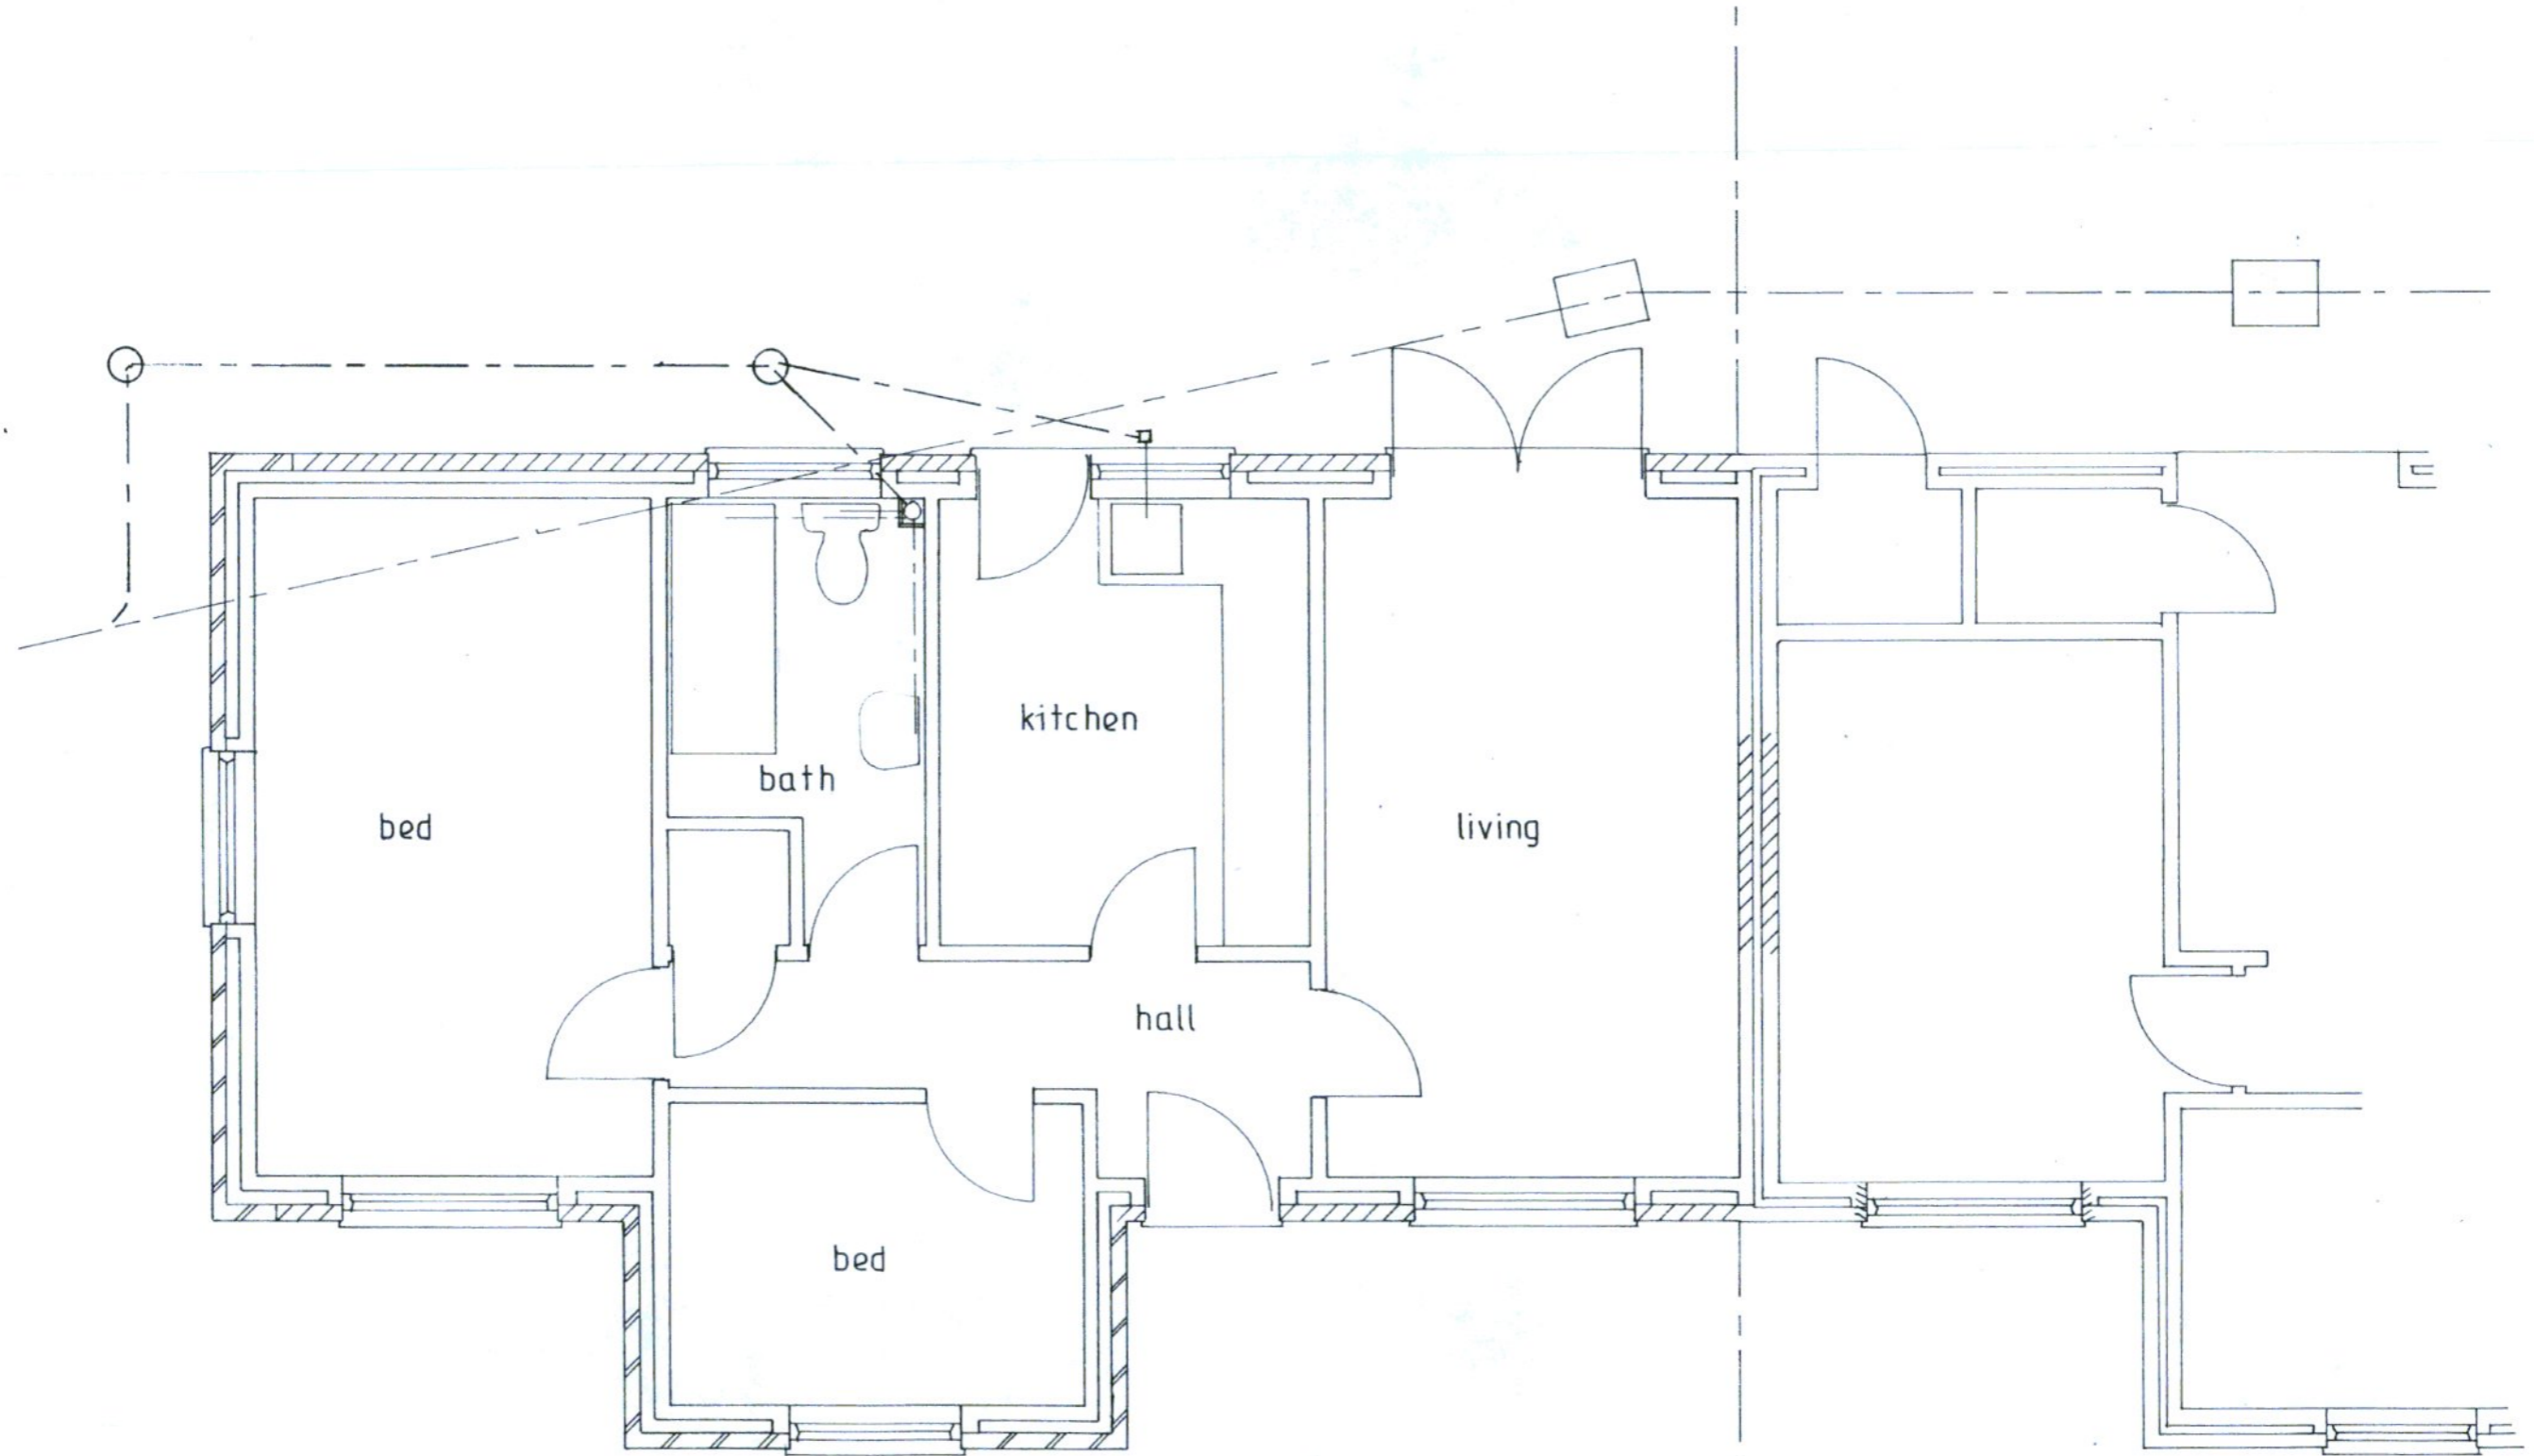

Floor Plan 1:50

South Gloucestershire Council
Business Support - 7
19 JAN 2024
Received

Drg. no. 0991/4