


PROPOSED
1:100




Front Elevation



Side Elevation

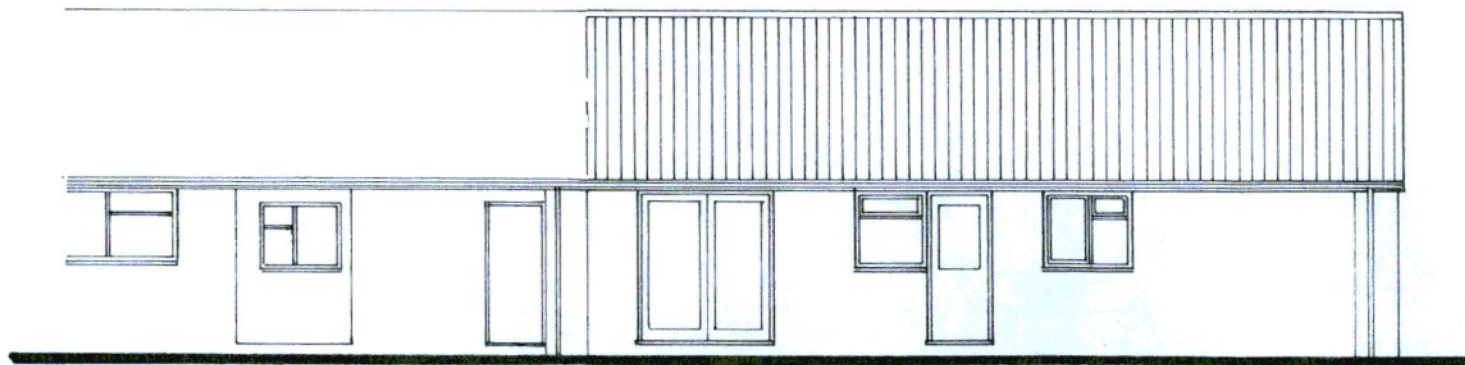

Rear Elevation

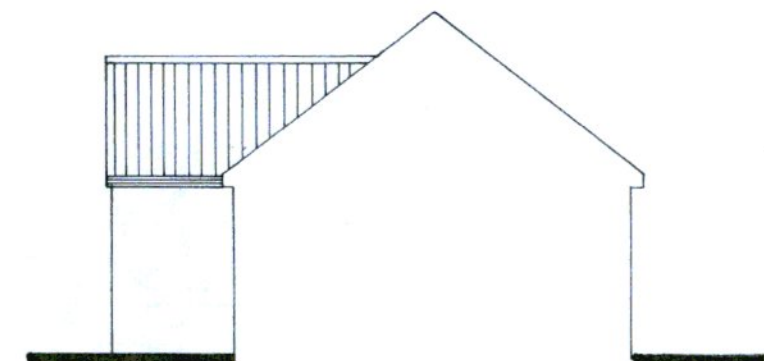

Side Elevation

South Gloucestershire Council
Business Support - 7
19 JAN 2024
Received

Drg. no. 0991/5