


**Notes**

1. This drawing is the Copyright of Esmond Murray Architects Limited.
2. Responsibility is not accepted for errors made by others in scaling from this drawing.

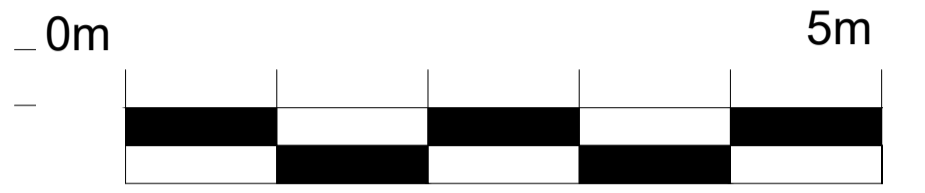

1:50 Graphical Scale




North west elevation 1:50




South east elevation 1:50




North east elevation 1:50

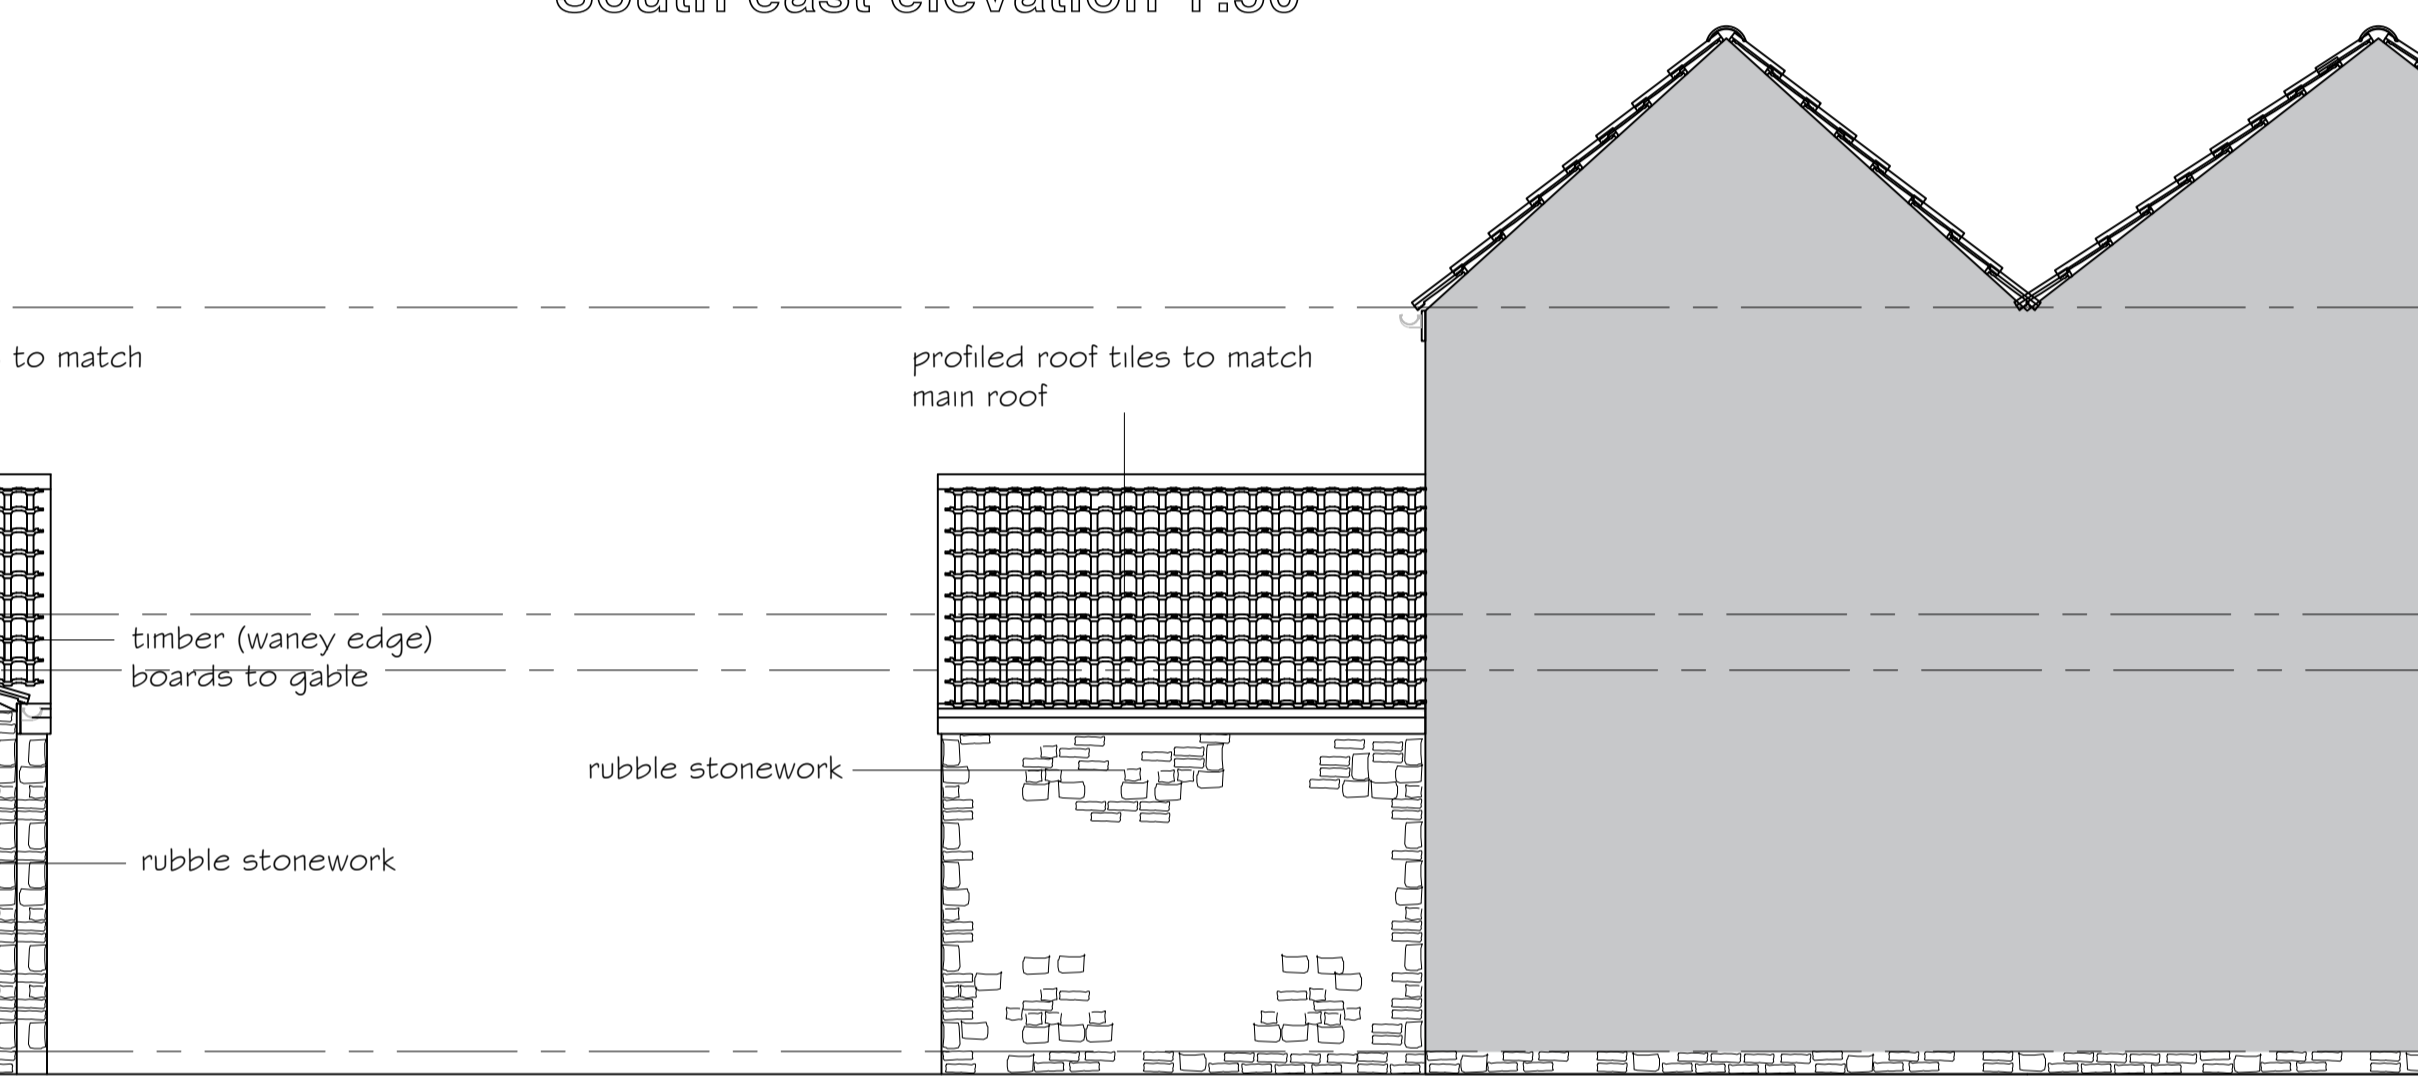


South west elevation 1:50

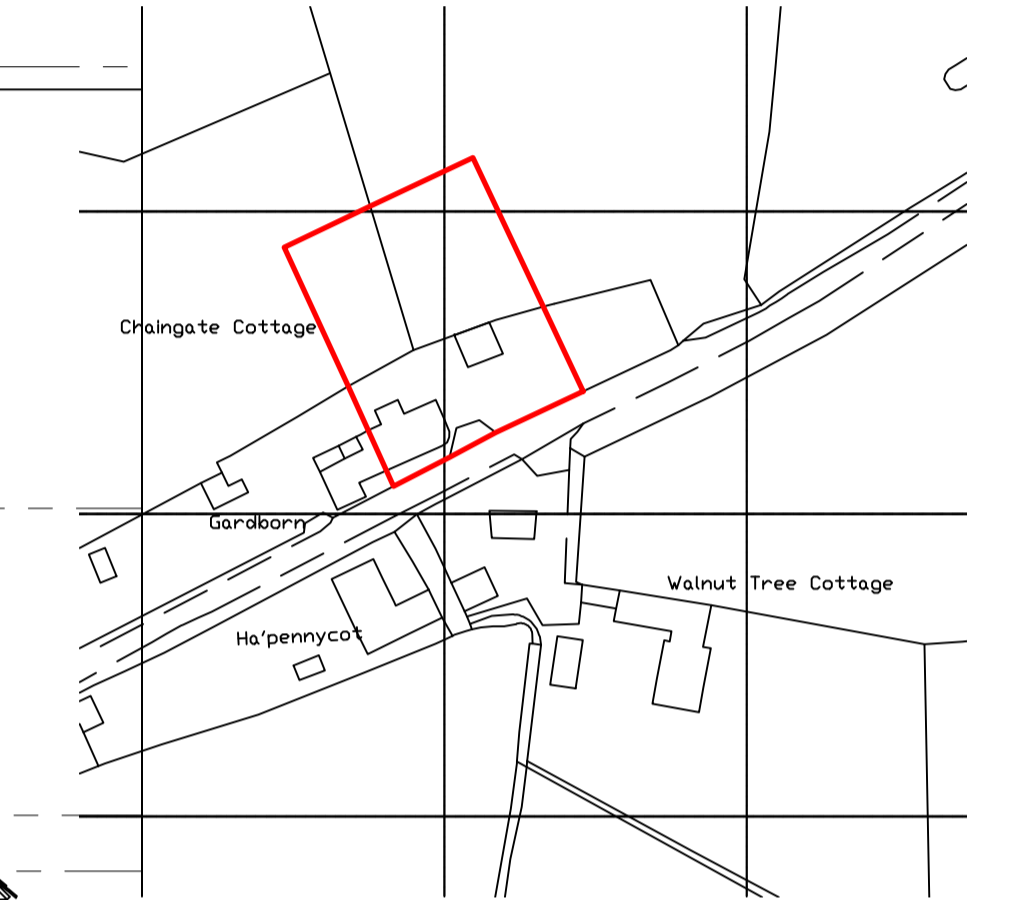


Location plan 1:1250

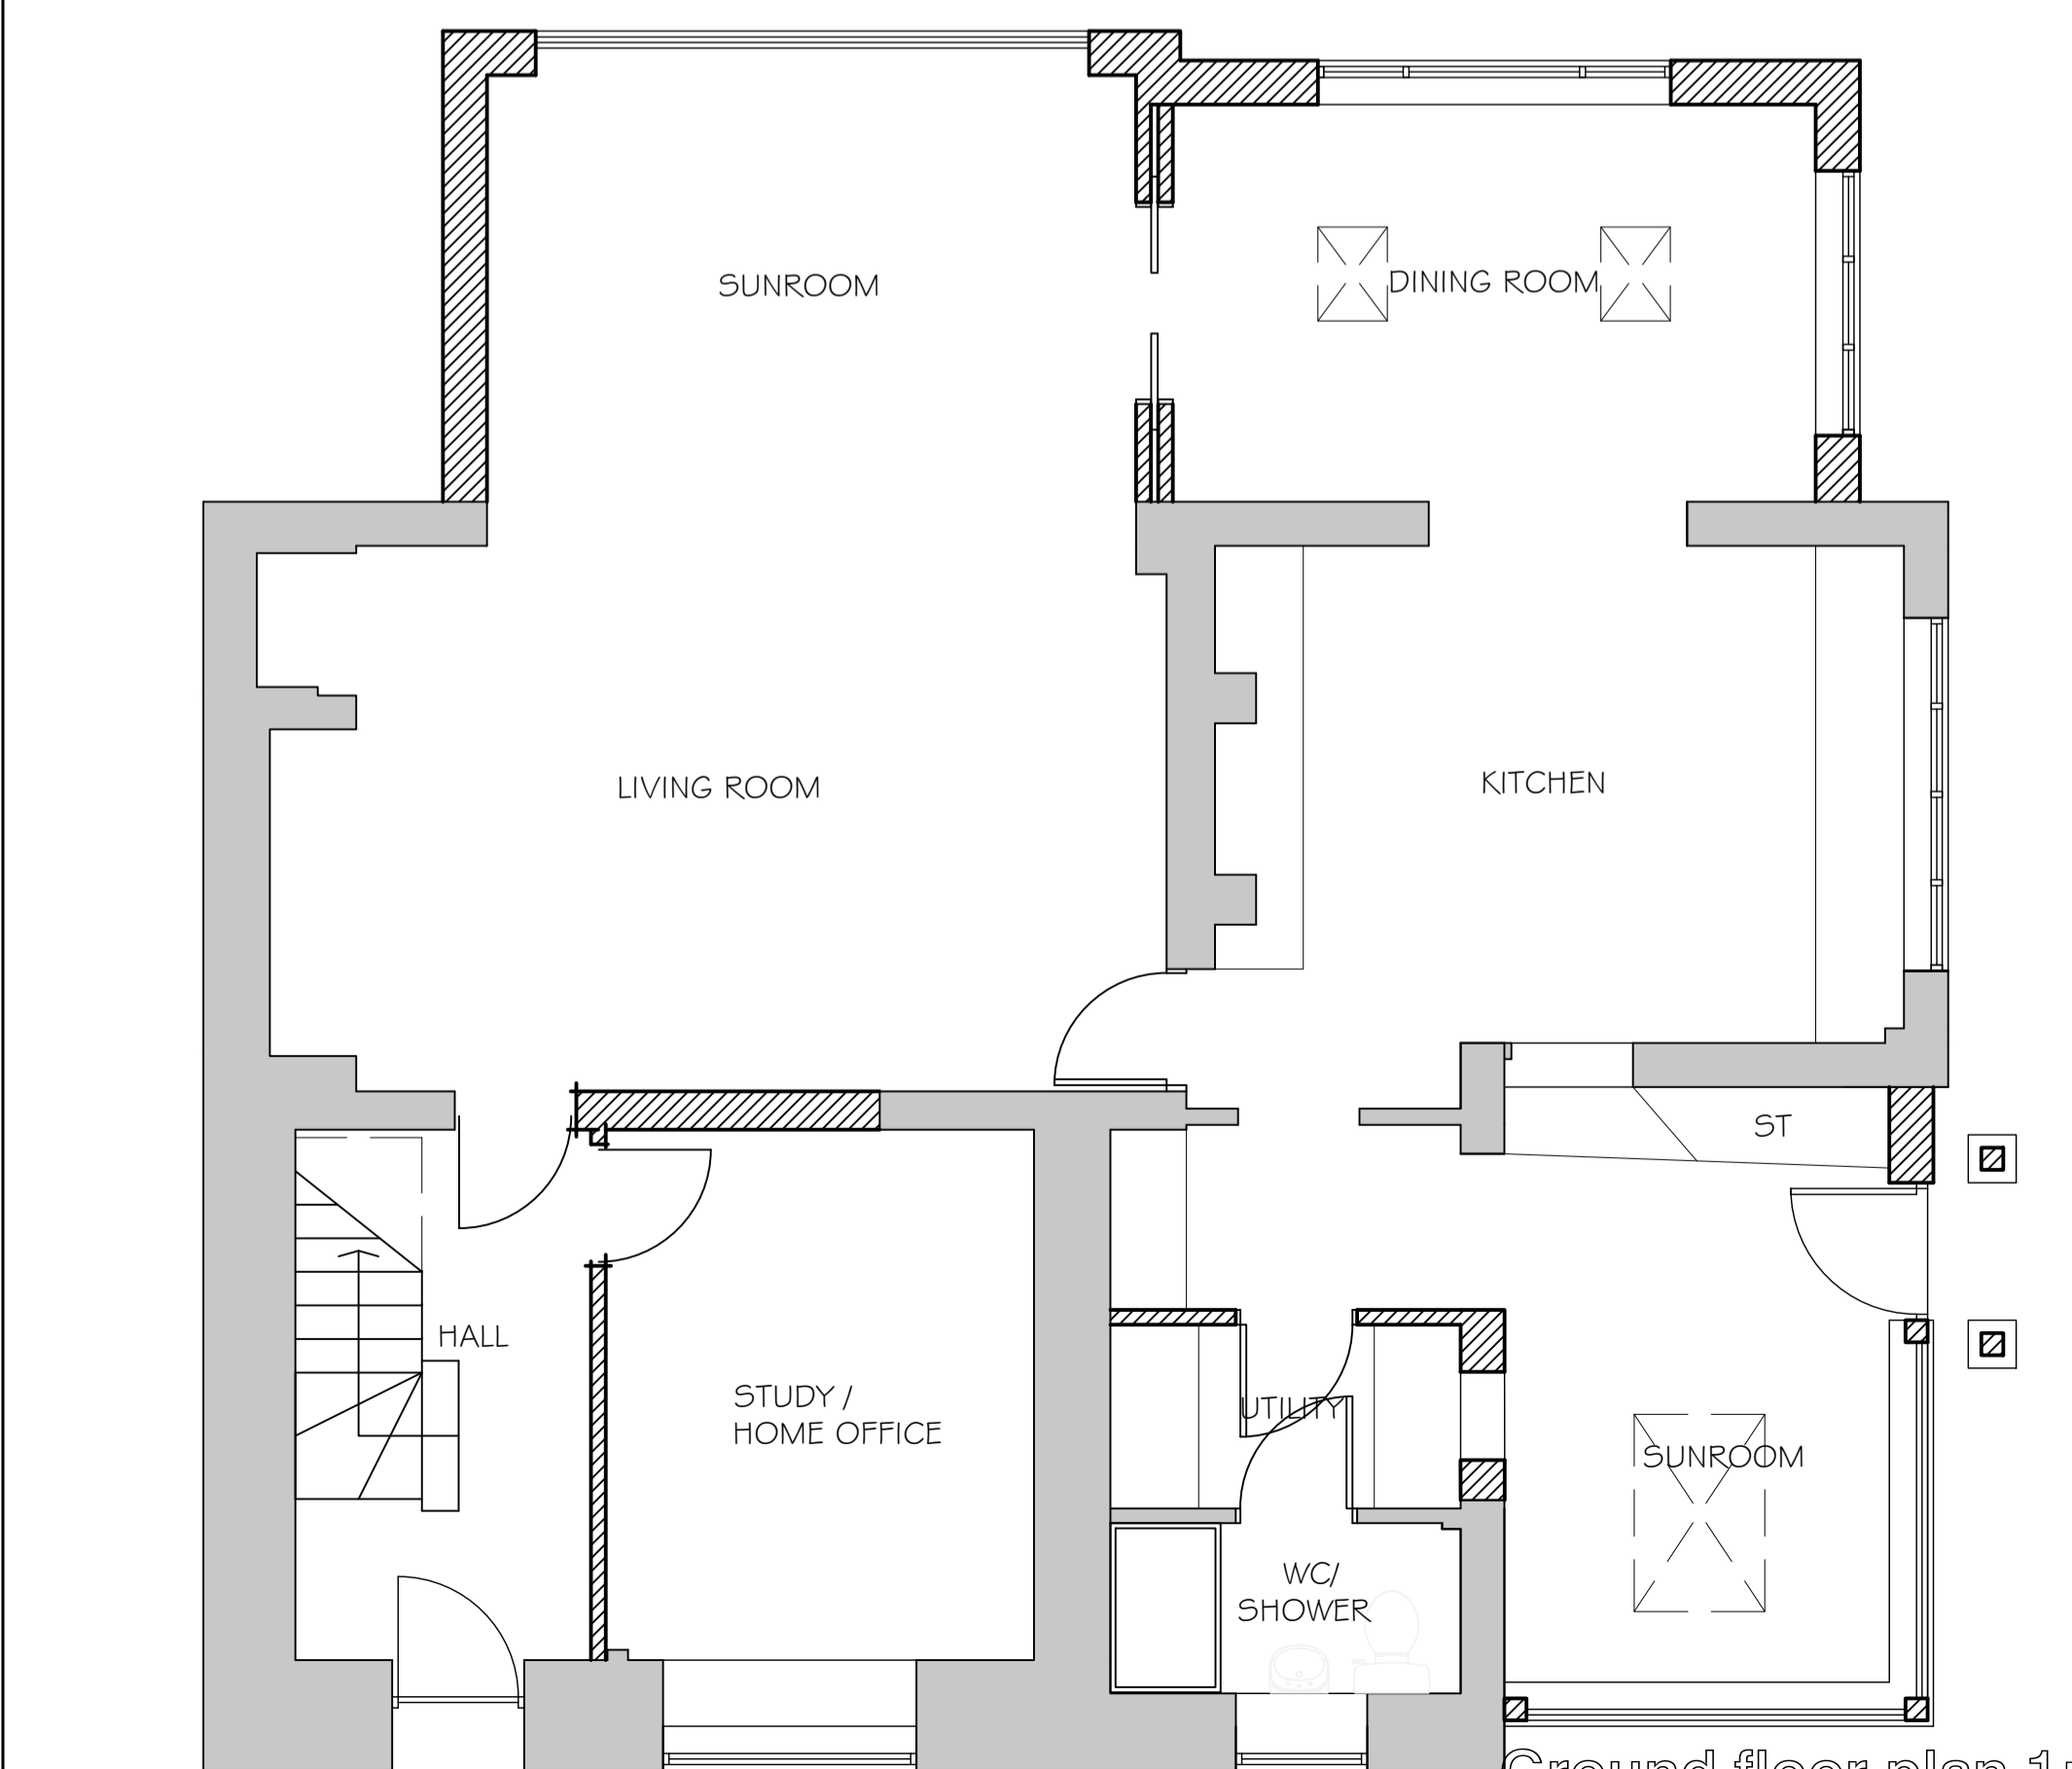


Ground floor plan 1:50

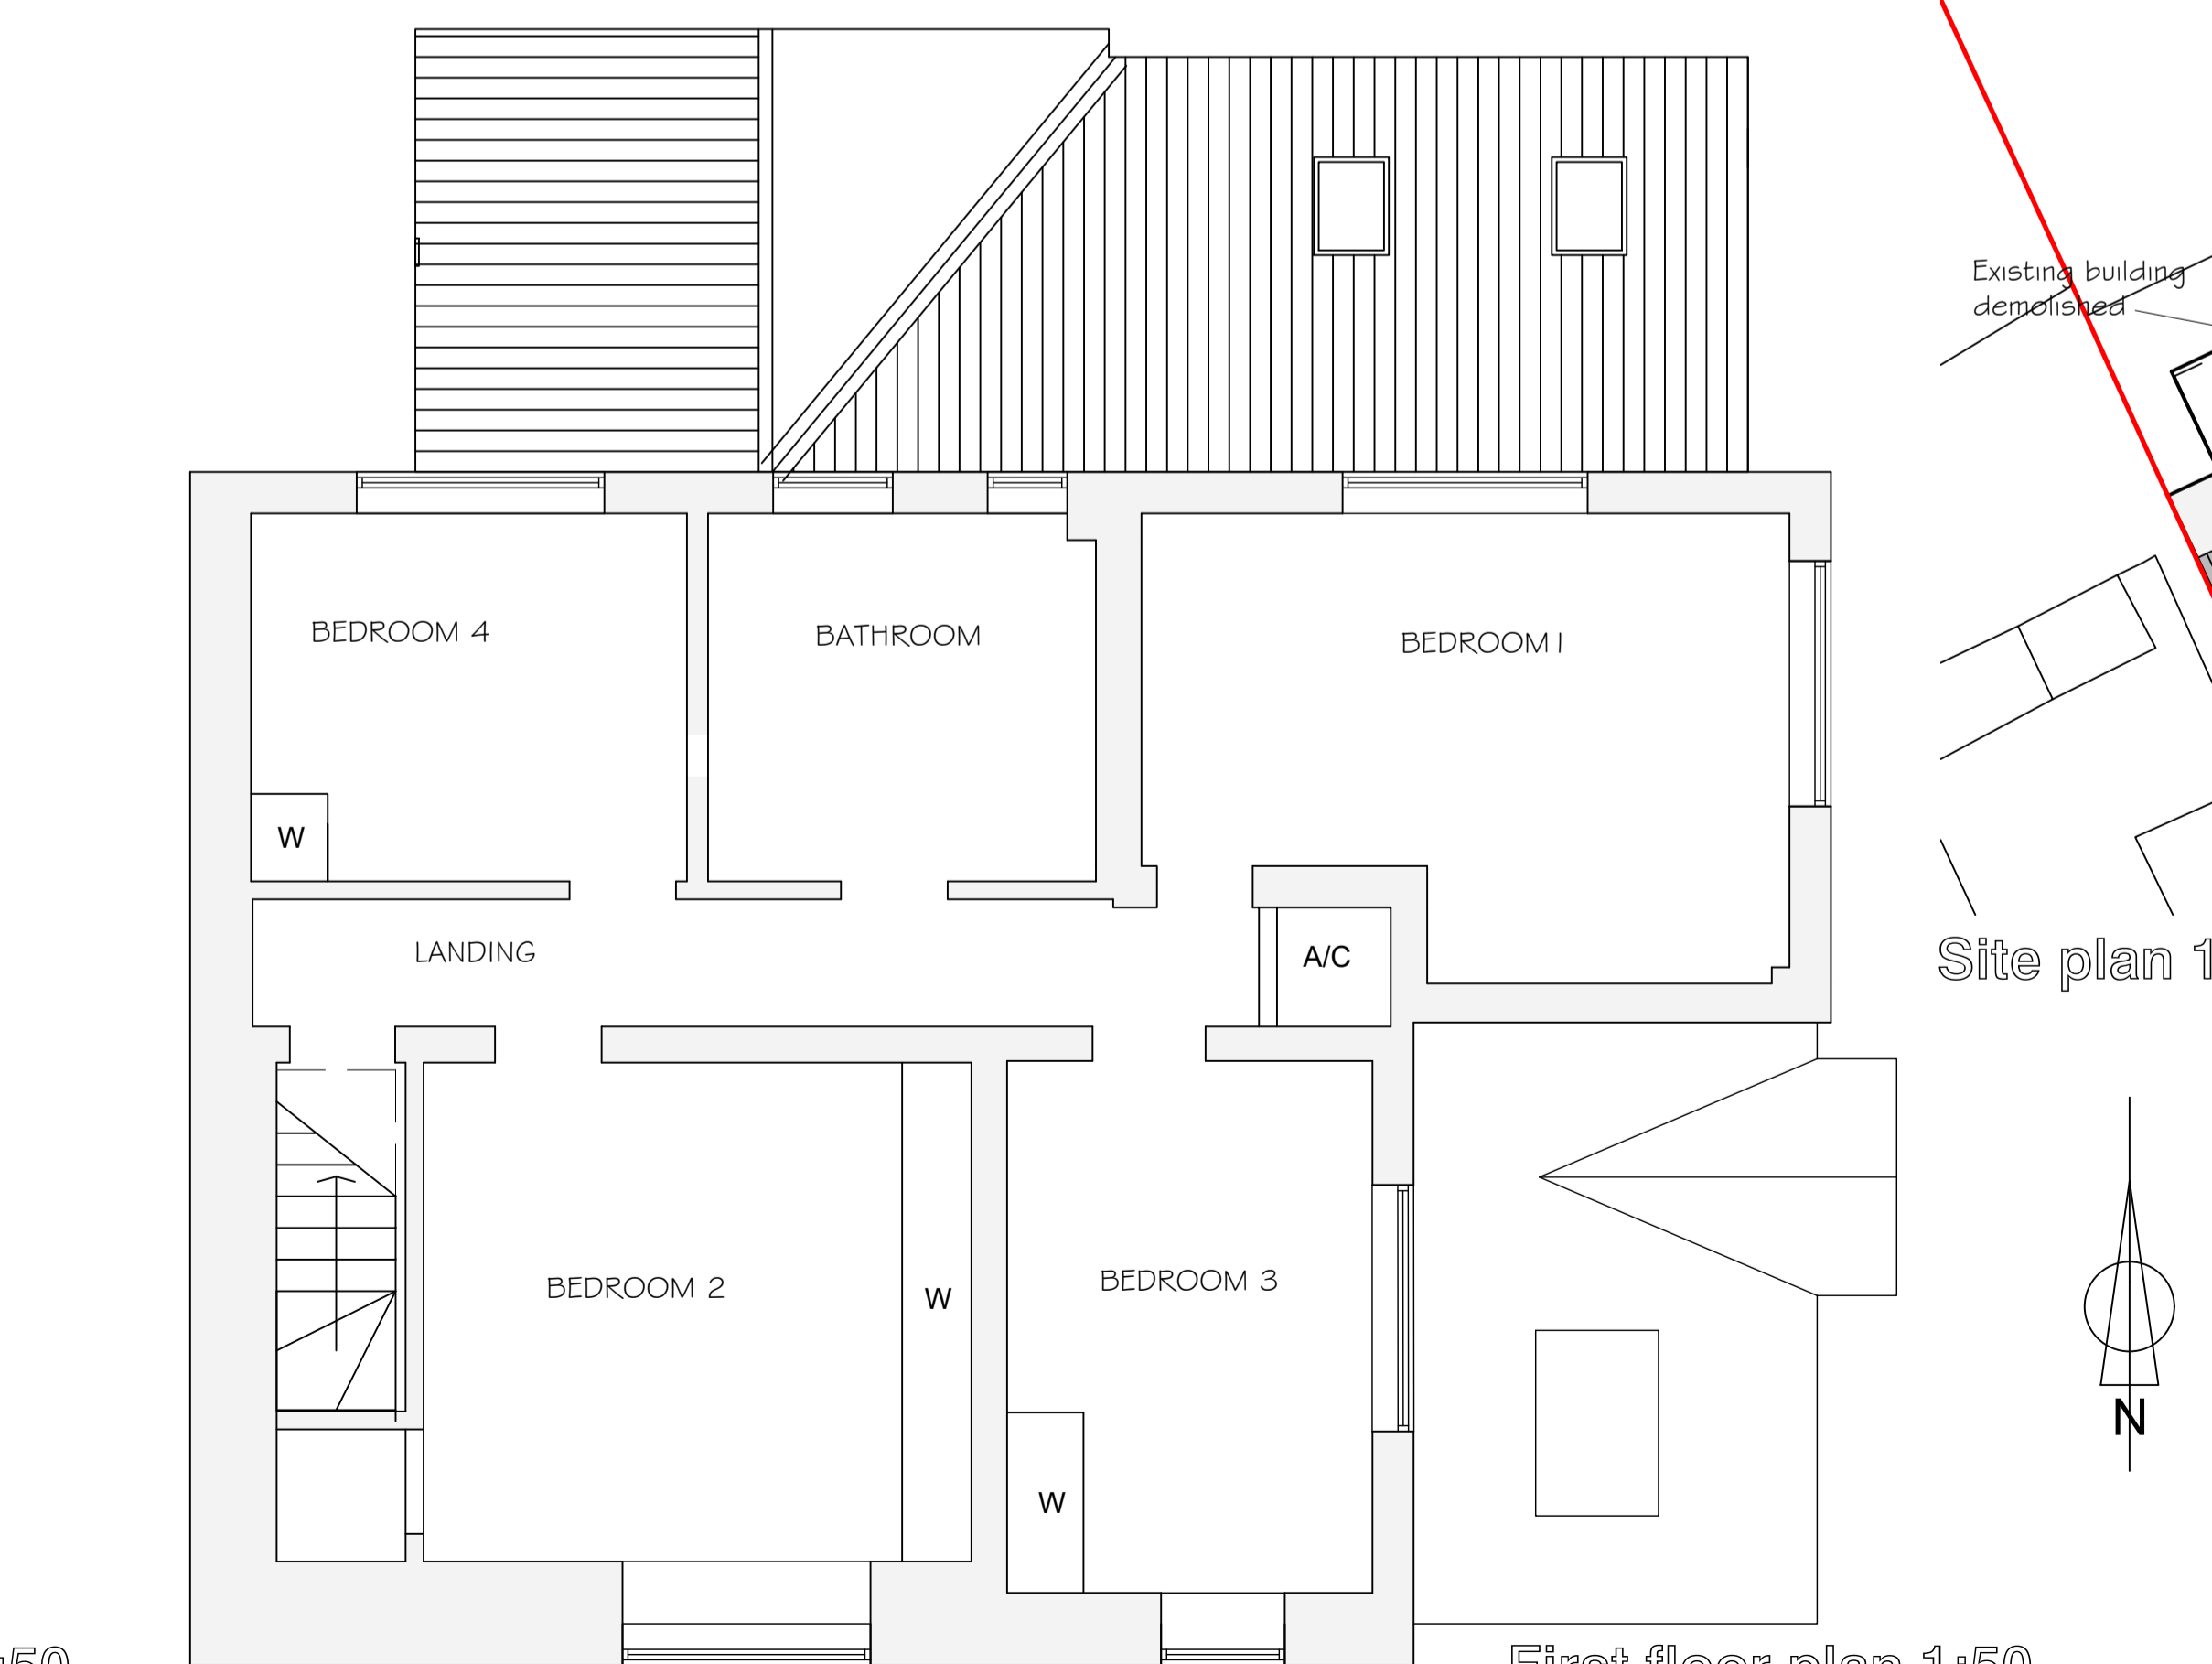

First floor plan 1:50

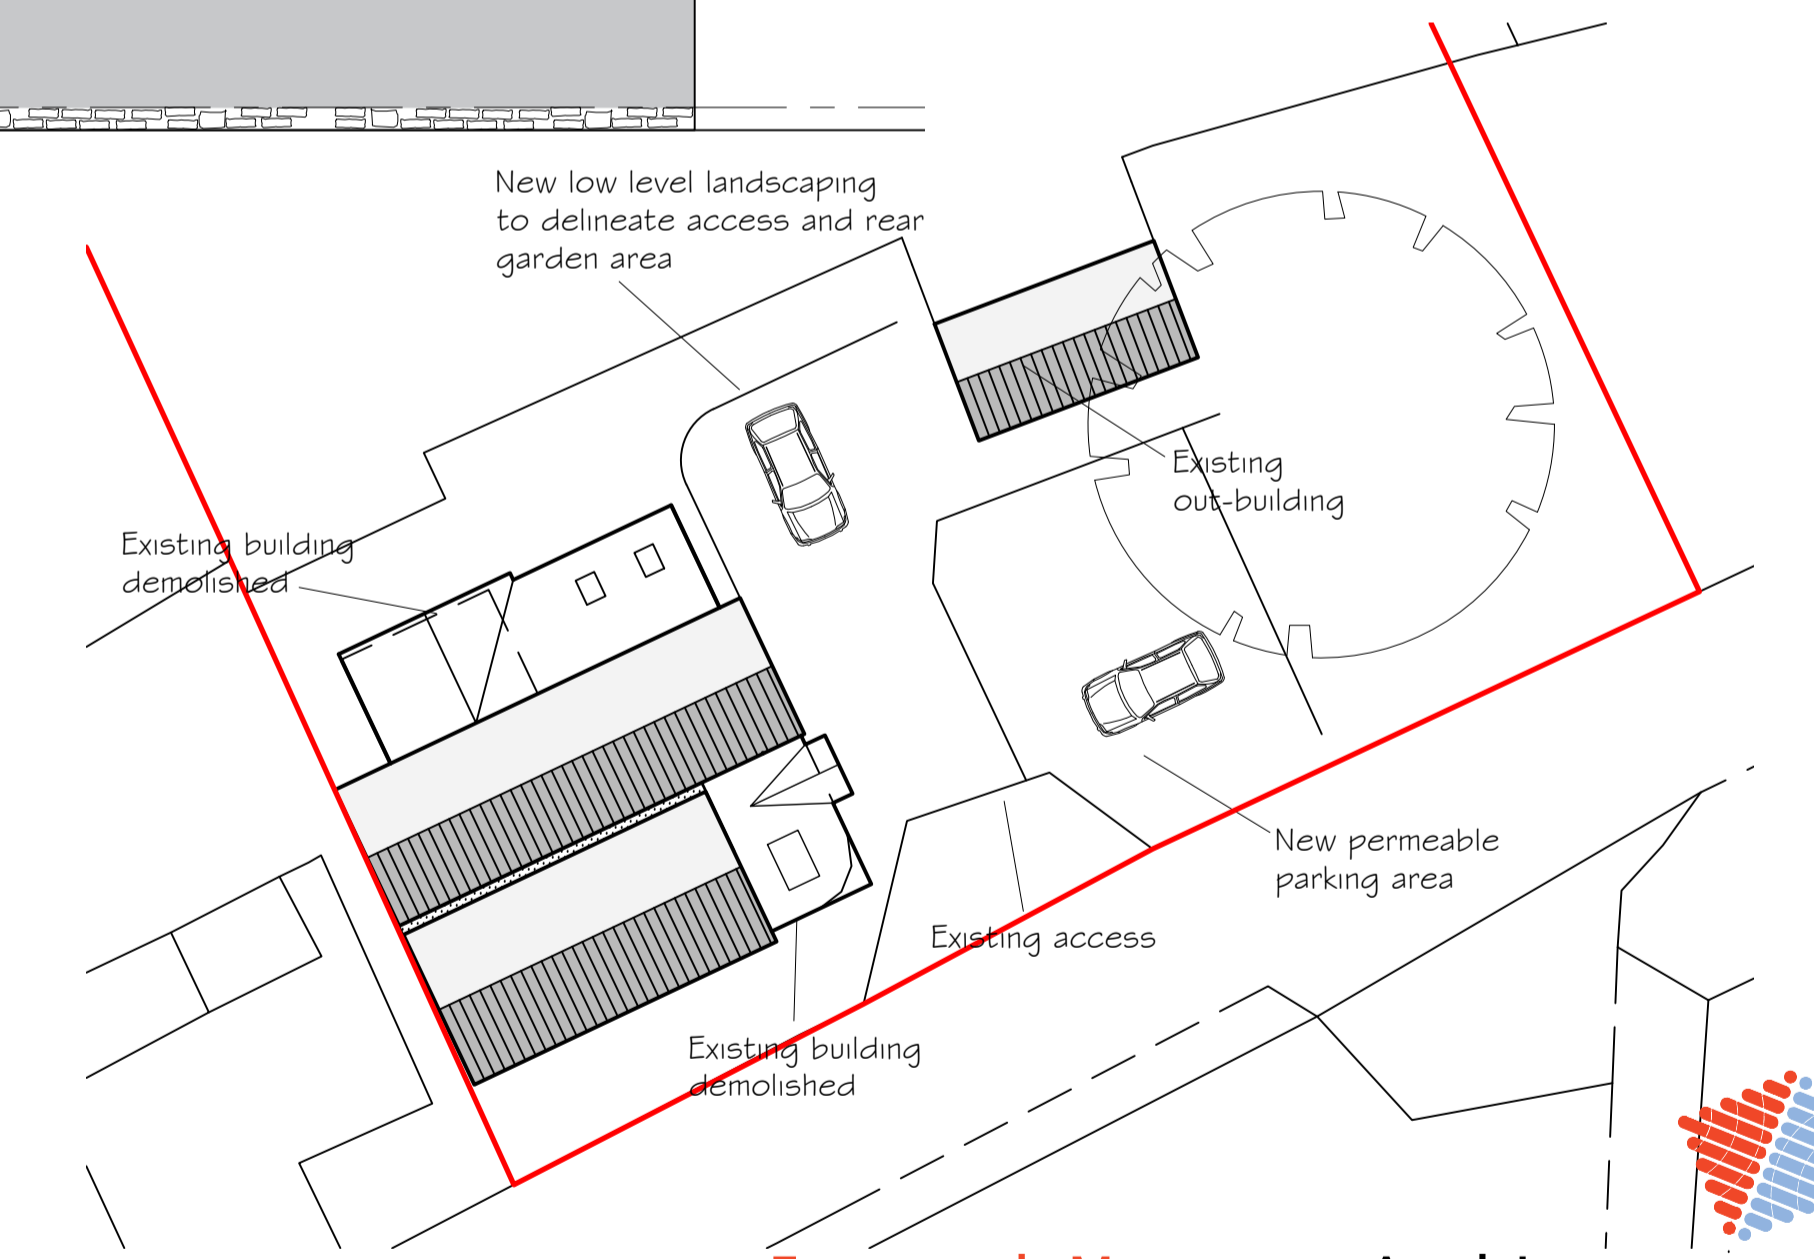

Site plan 1:200

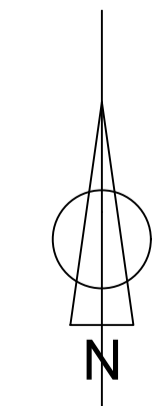

**Esmond Murray Architects**

21 Van Diemens Lane, Lansdown, Bath BA1 5TW  
01225-447165 and 311611  
www.esmondmurrayarchitects.com

Client: **JAMES GULLIFORD**

Project: **CHAINGATE COTTAGE**

Drawing Title: **PROPOSED PLANS & ELEVATIONS**

Date drawn	08/2022	Originator	rwl	Checked	bd	Dwg. Scale	as shown @ A1
Project No.	M21-034	Drawing Number	<b>010</b>	Revision Number	<b>C</b>		