
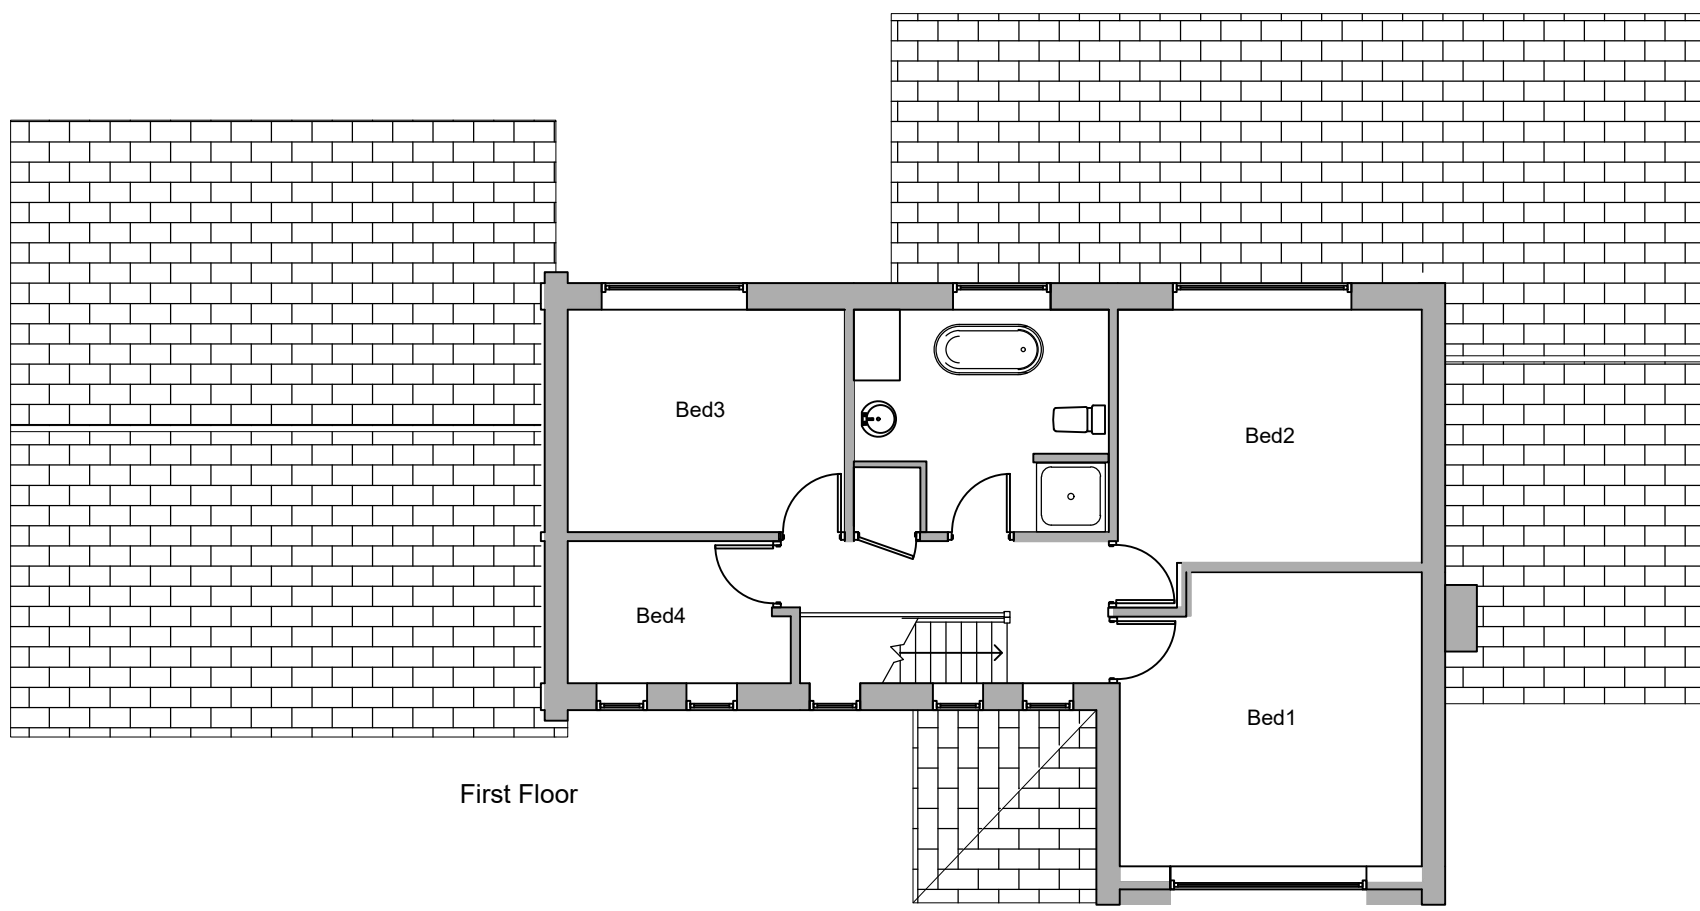


Ground Floor

 

First Floor

Location: 6 Old Aust Road
Almondsbury Bristol BS32 4HJ

Issue: Planning Date: 05.02.2024
Drawn by: JL Scale: 1: 100@A3

Dwg No: 001 Existing Floor Plans

Revisions:

t : 0117 2591059
m : 0789 0179546
e : julian@jfl-planning.com

www.jfl-planning.com