




West Elevation

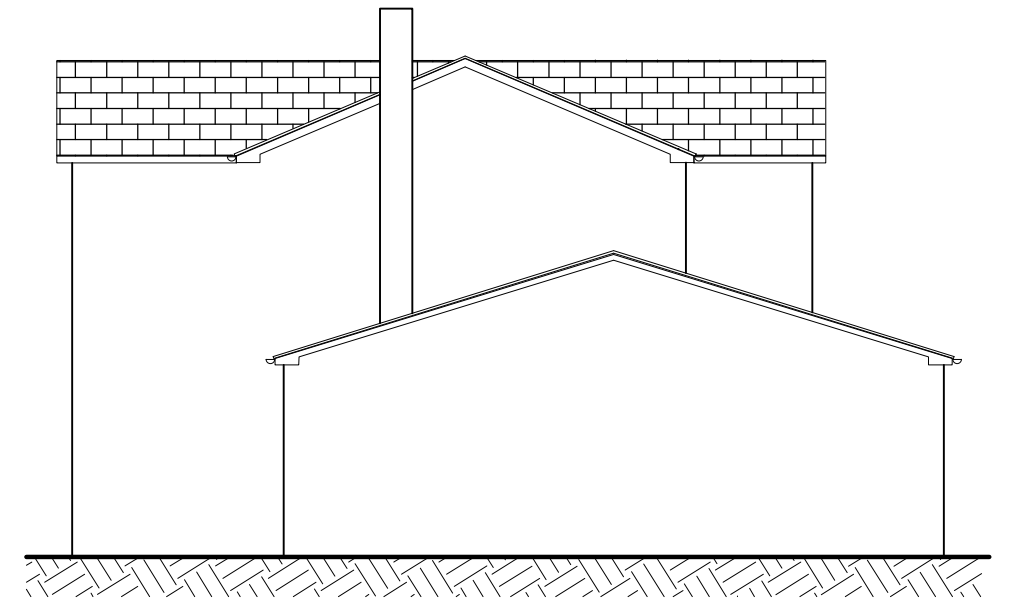


South Elevation

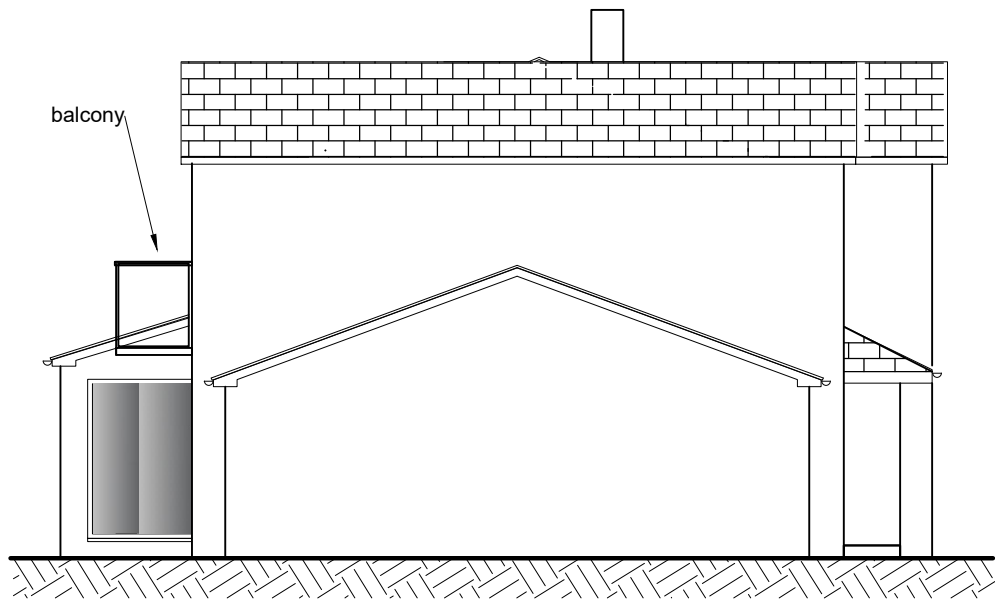

North Elevation

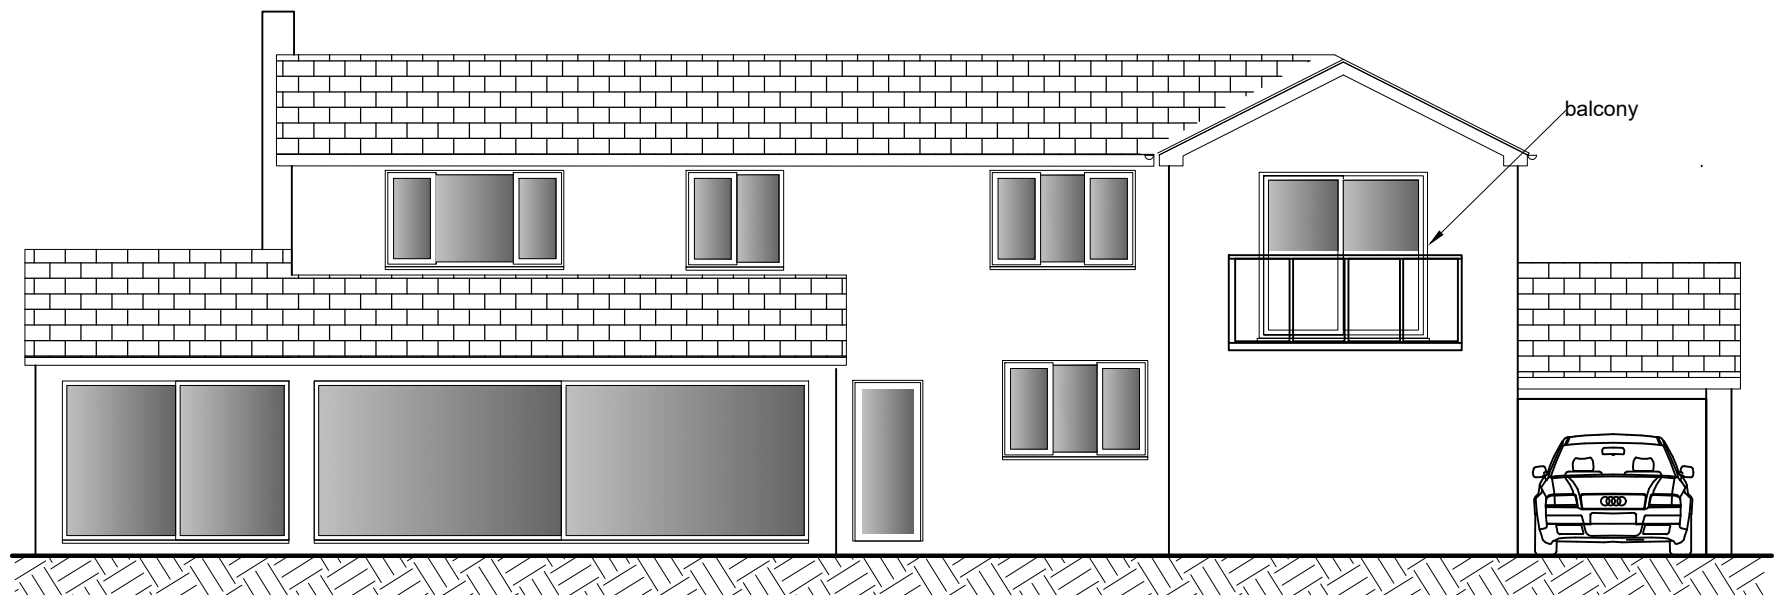

East Elevation

 

Location: 6 Old Aust Road
Almondsbury Bristol BS32 4HJ

Issue: Planning Date: 05.02.2024

Drawn by: JL Scale: 1: 100@A3

Dwg No: 004 Proposed Elevations

Revisions:

t :0117 2591059
m:0789 0179546
e :julian@jfl-planning.com

www.jfl-planning.com