



all doors and windows have existing security shutters as shown on south elevation

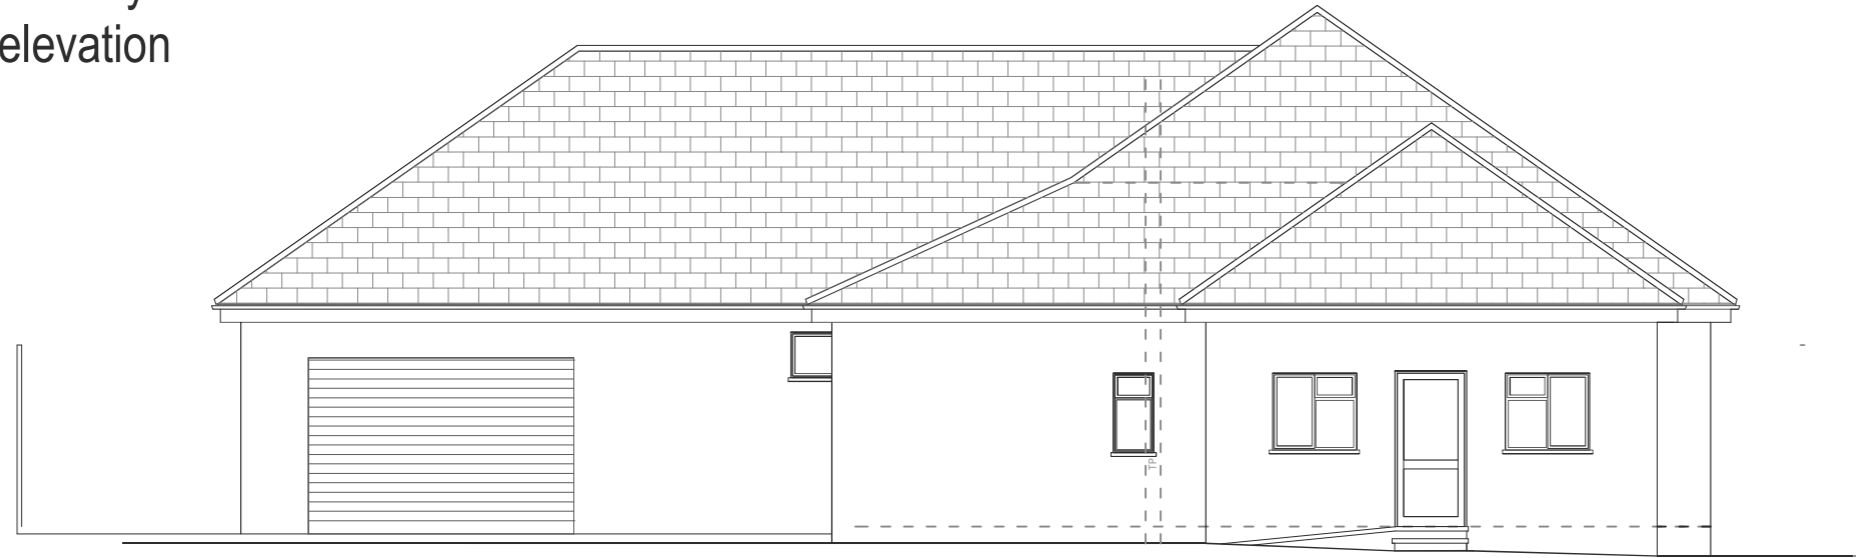


WEST

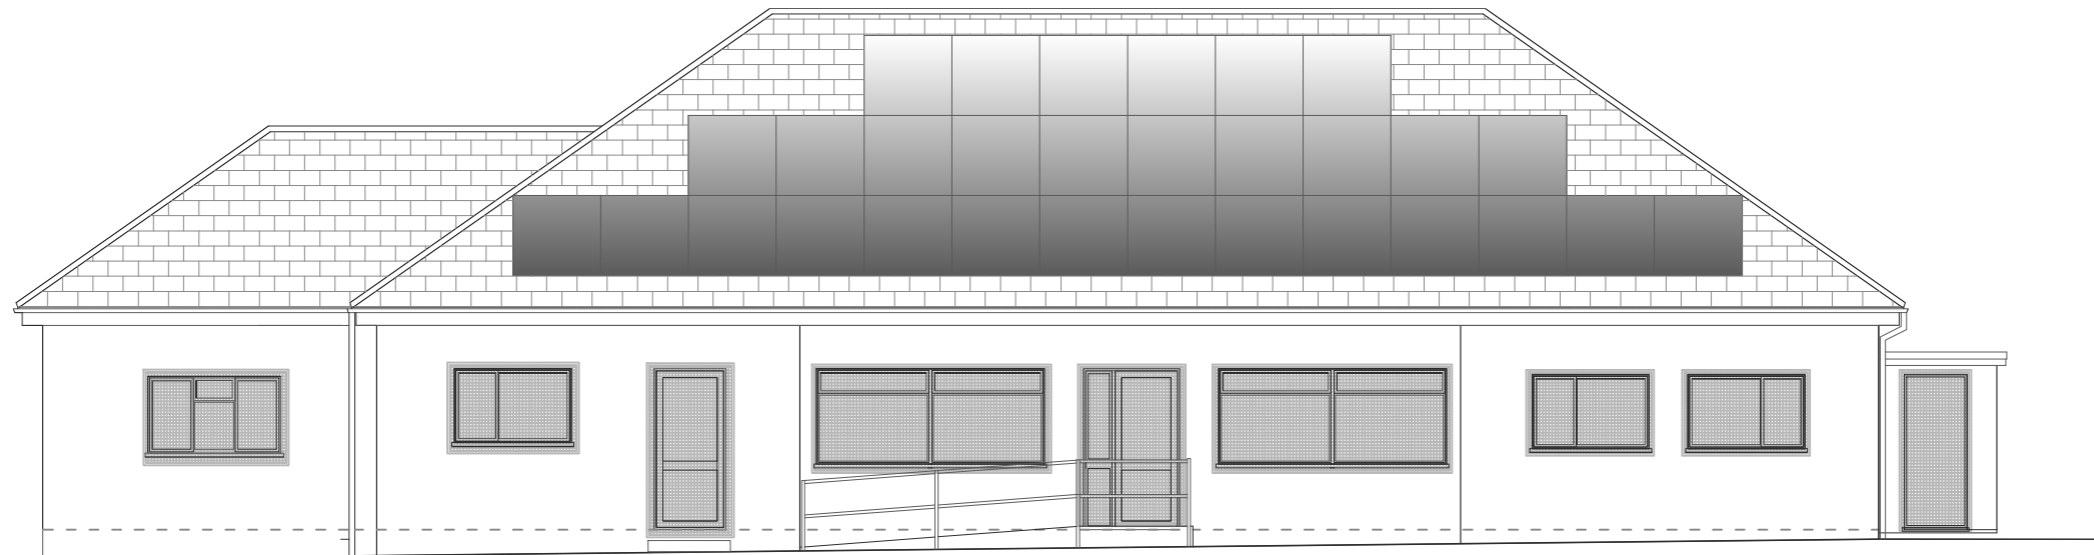

SOUTH

(with security shutters shown)

 

PROJECT: **Extensions and Alterations**
SITE: **Prestbury Pavilion, Prestbury Rd
Cheltenham, GL52 3LP**
DRG. TITLE: **Elevations S & W - existing**
SCALE: **1:100 @ A3**
DATE: **October 2023**
DRG. NO.: **2286.07**