


NORTH

all doors and windows have existing security shutters as shown on south elevation

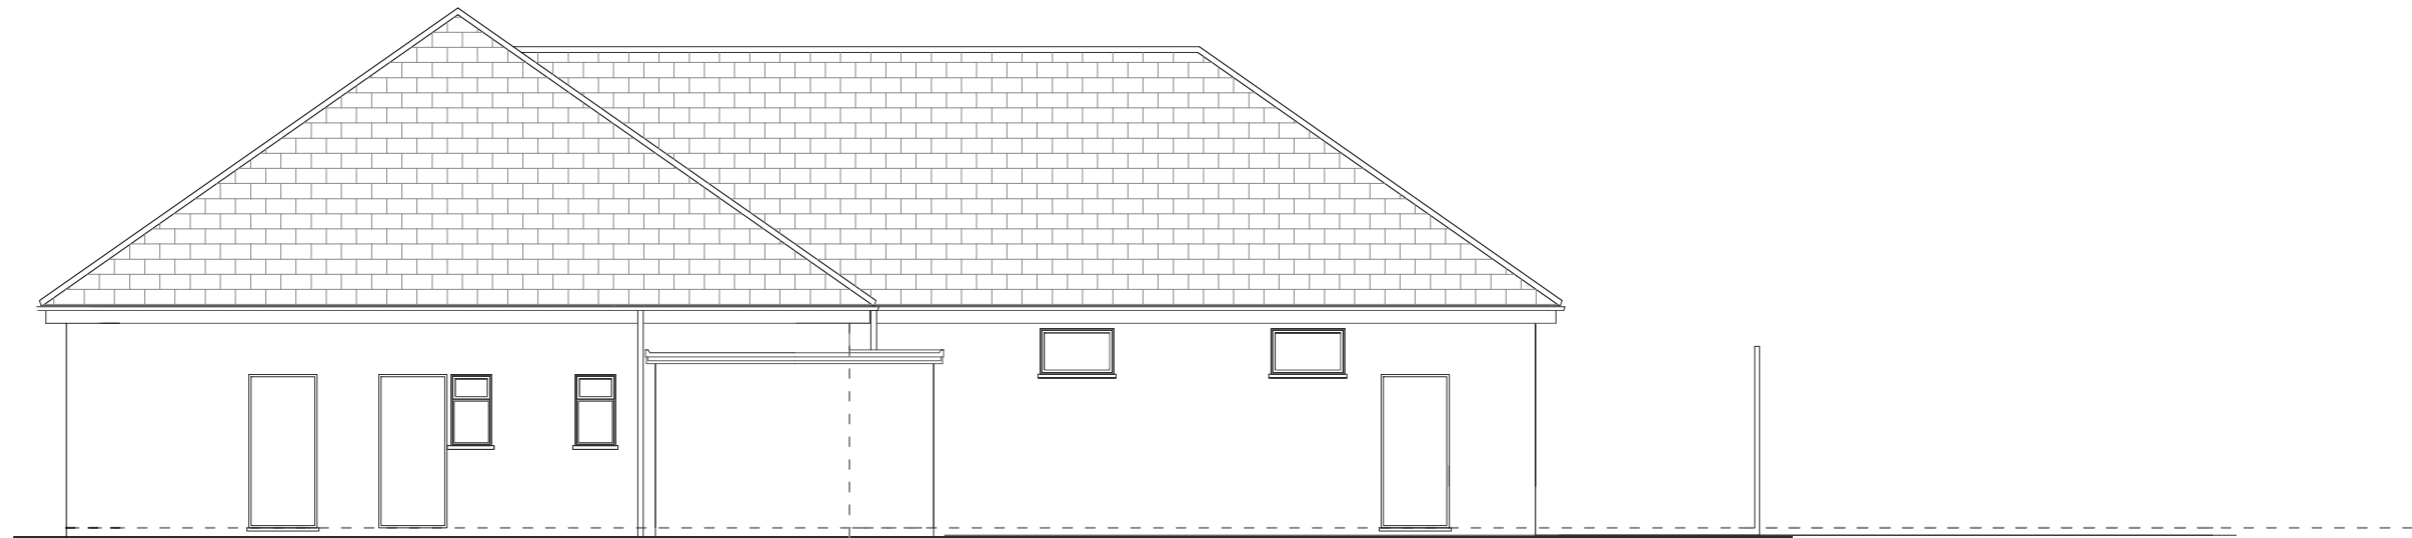

EAST



PROJECT: **Extensions and Alterations**  
 SITE: **Prestbury Pavilion, Prestbury Rd**  
**Cheltenham, GL52 3LP**  
 DRG. TITLE: **Elevations N & E - existing**  
 SCALE: **1:100 @ A3**  
 DATE: **October 2023**  
 DRG. NO.: **2286.06**