


PROPOSED GROUND FLOOR PLAN
1:50




PROPOSED FRONT ELEVATION
1:100

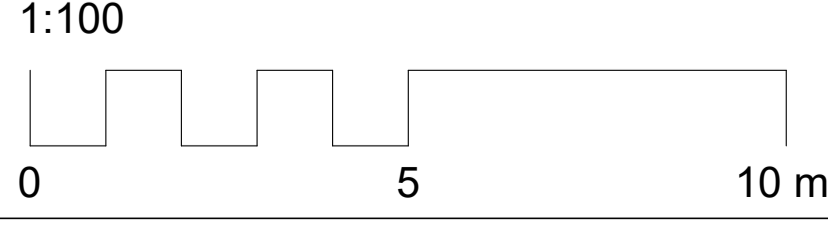

PROPOSED SIDE ELEVATION
1:100



PROPOSED REAR ELEVATION
1:100

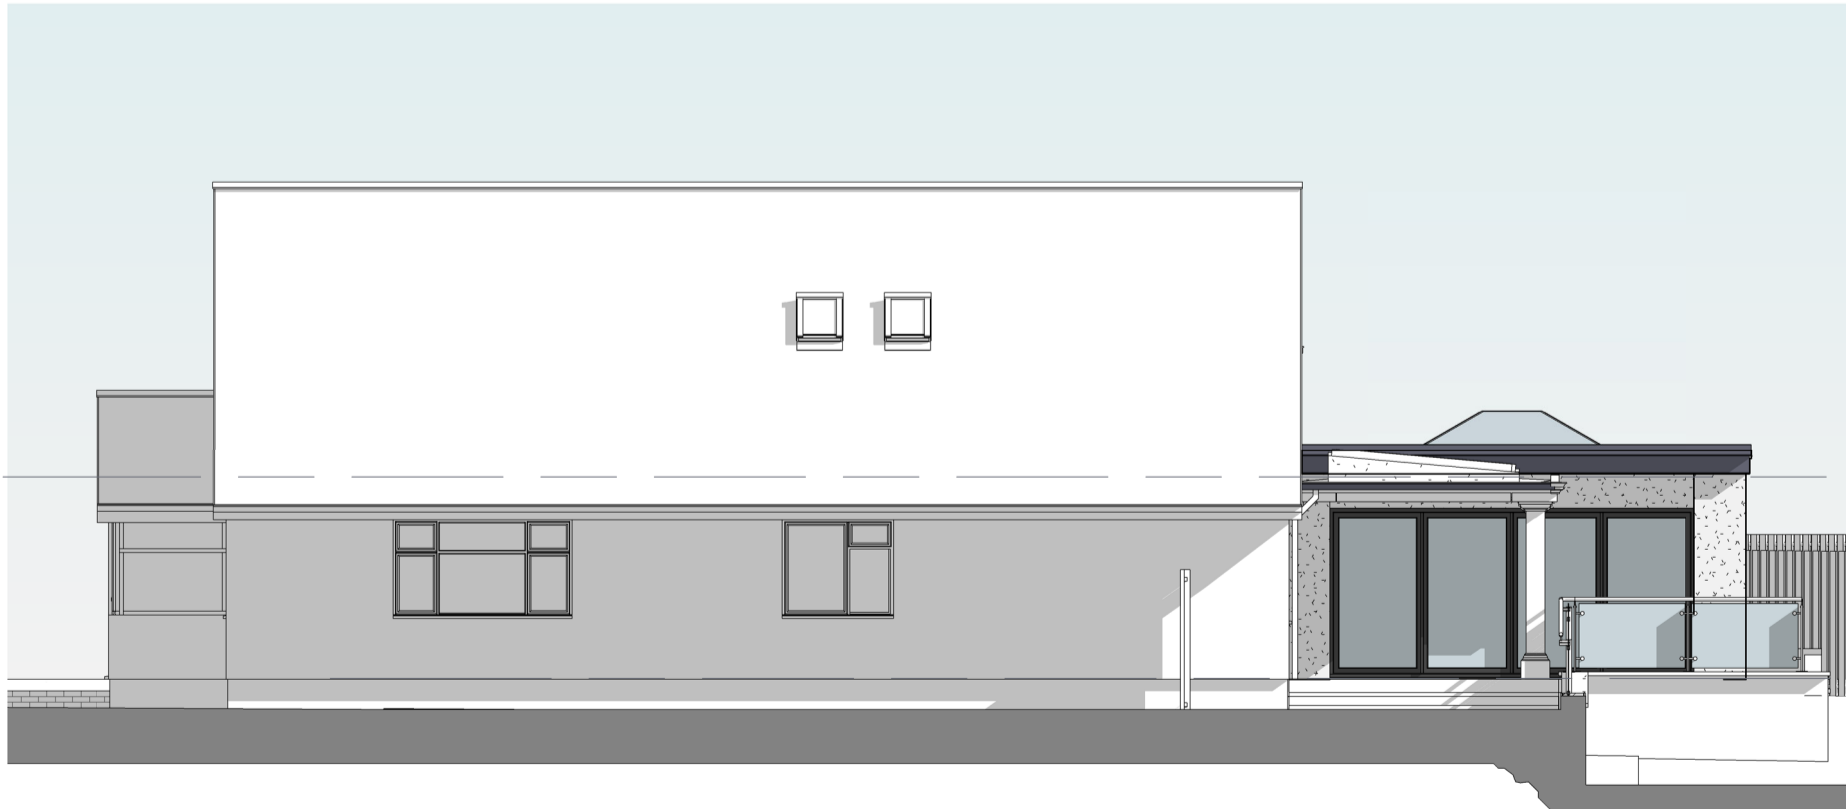

PROPOSED SIDE ELEVATION
1:100

C	Entrance porch design revised. Rear canopy increased in width	03.02.24
B	Entrance porch design revised	31.02.23
A	Issued for Planning Permission	29.03.23

PurplePlans
 Email: GDS_Ltd@hotmail.co.uk Tel: 07763 693374
 Client: MRS VEENA JHA
 Project: 353 MOTTRAM ROAD, STALYBRIDGE SK15 2SS
 Drawing: PROPOSED PLANS
 Scale @ A1 Date: 09/17/20
 As indicated
 Drawing Number: 920-23-03
 Revision: C