





Note: Do not scale. Contractor must check all dimensions on site prior to commencing any works. This Drawing and design is the Copyright of Purple Plans Ltd and must not be copied or reproduced without written consent. This drawing is produced for Planning & Building Regulations Permission Only

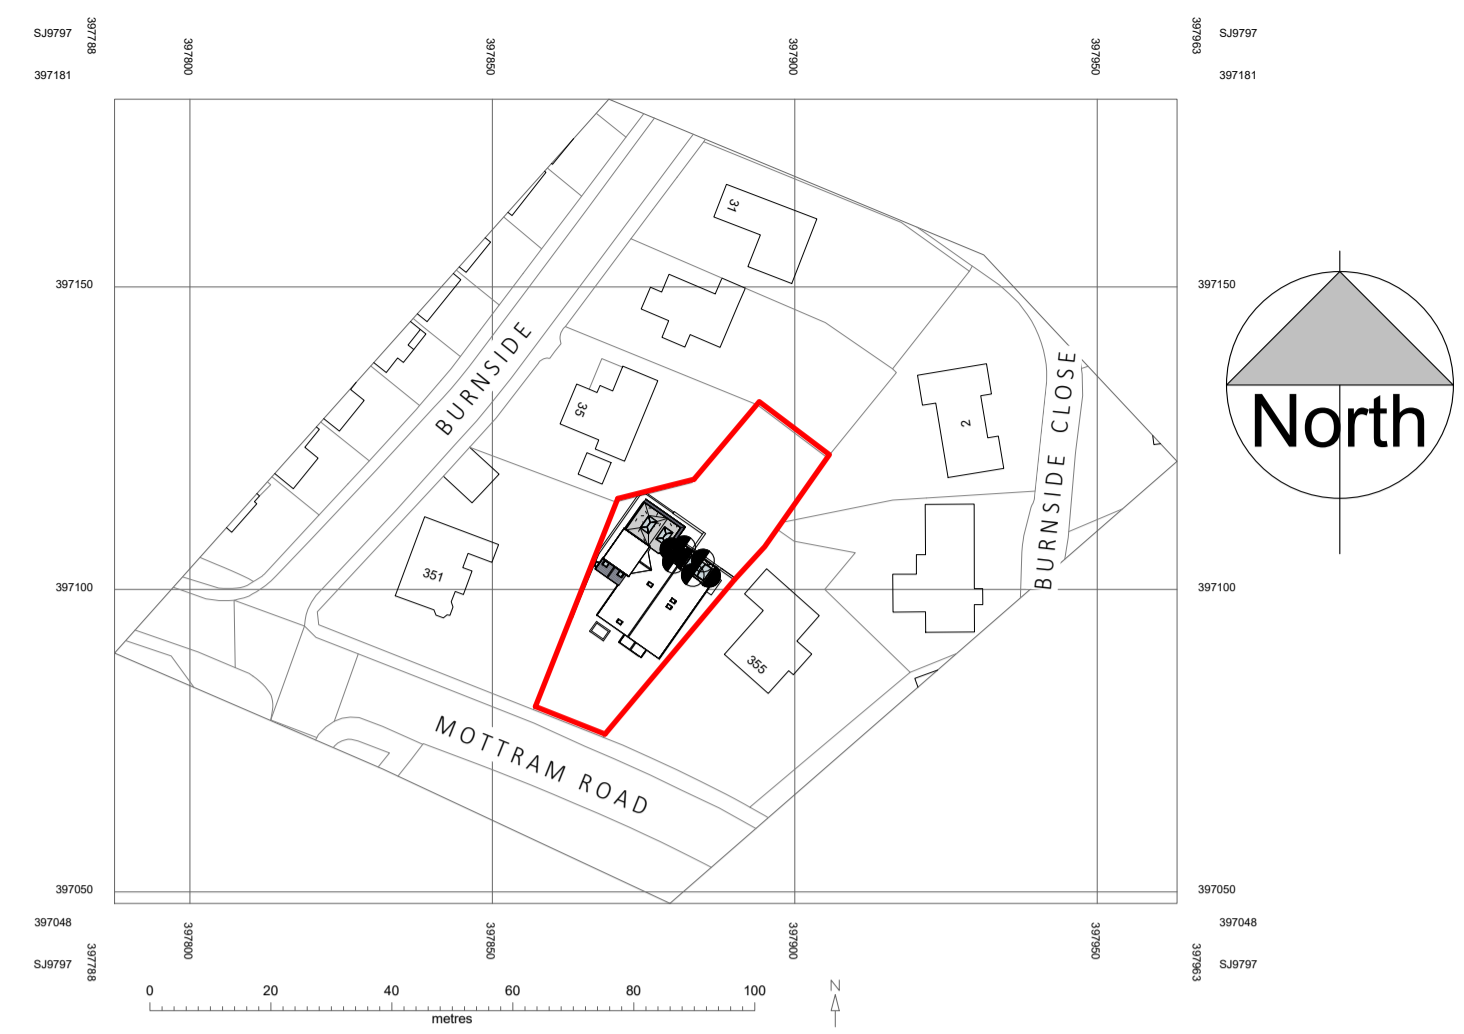

LOCATION PLAN  
1: 1250

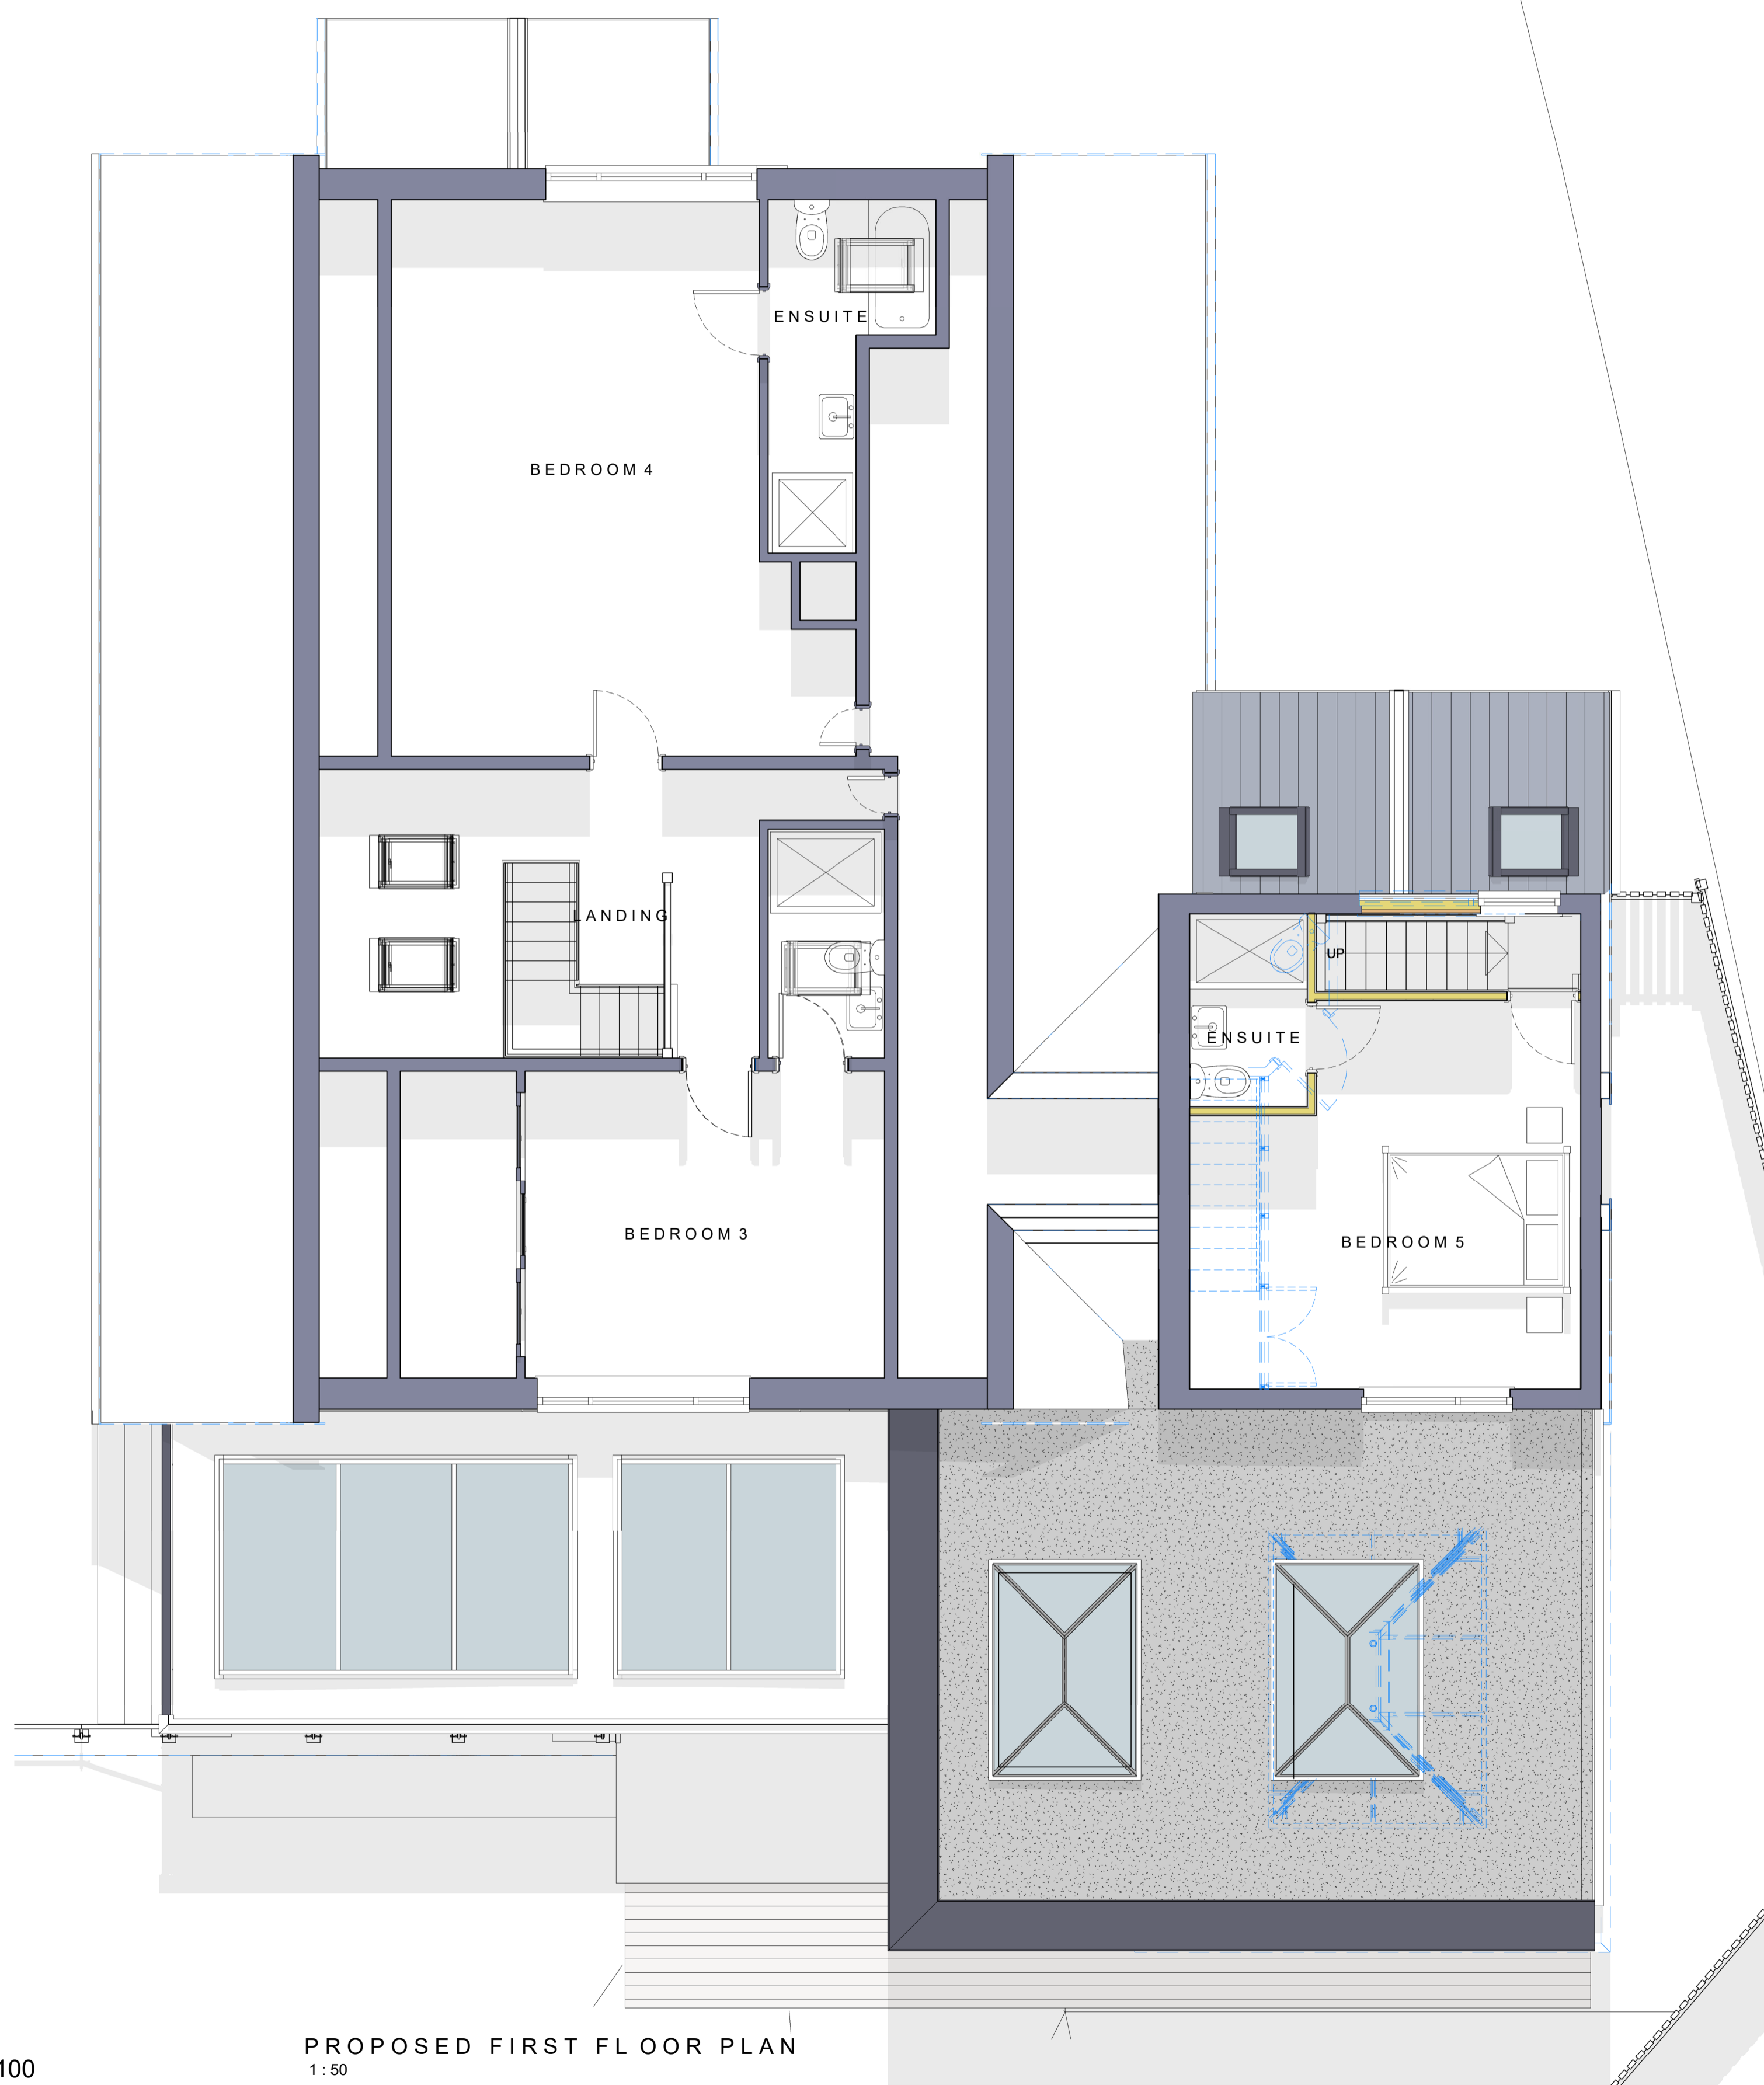

PROPOSED FIRST FLOOR PLAN  
1: 50

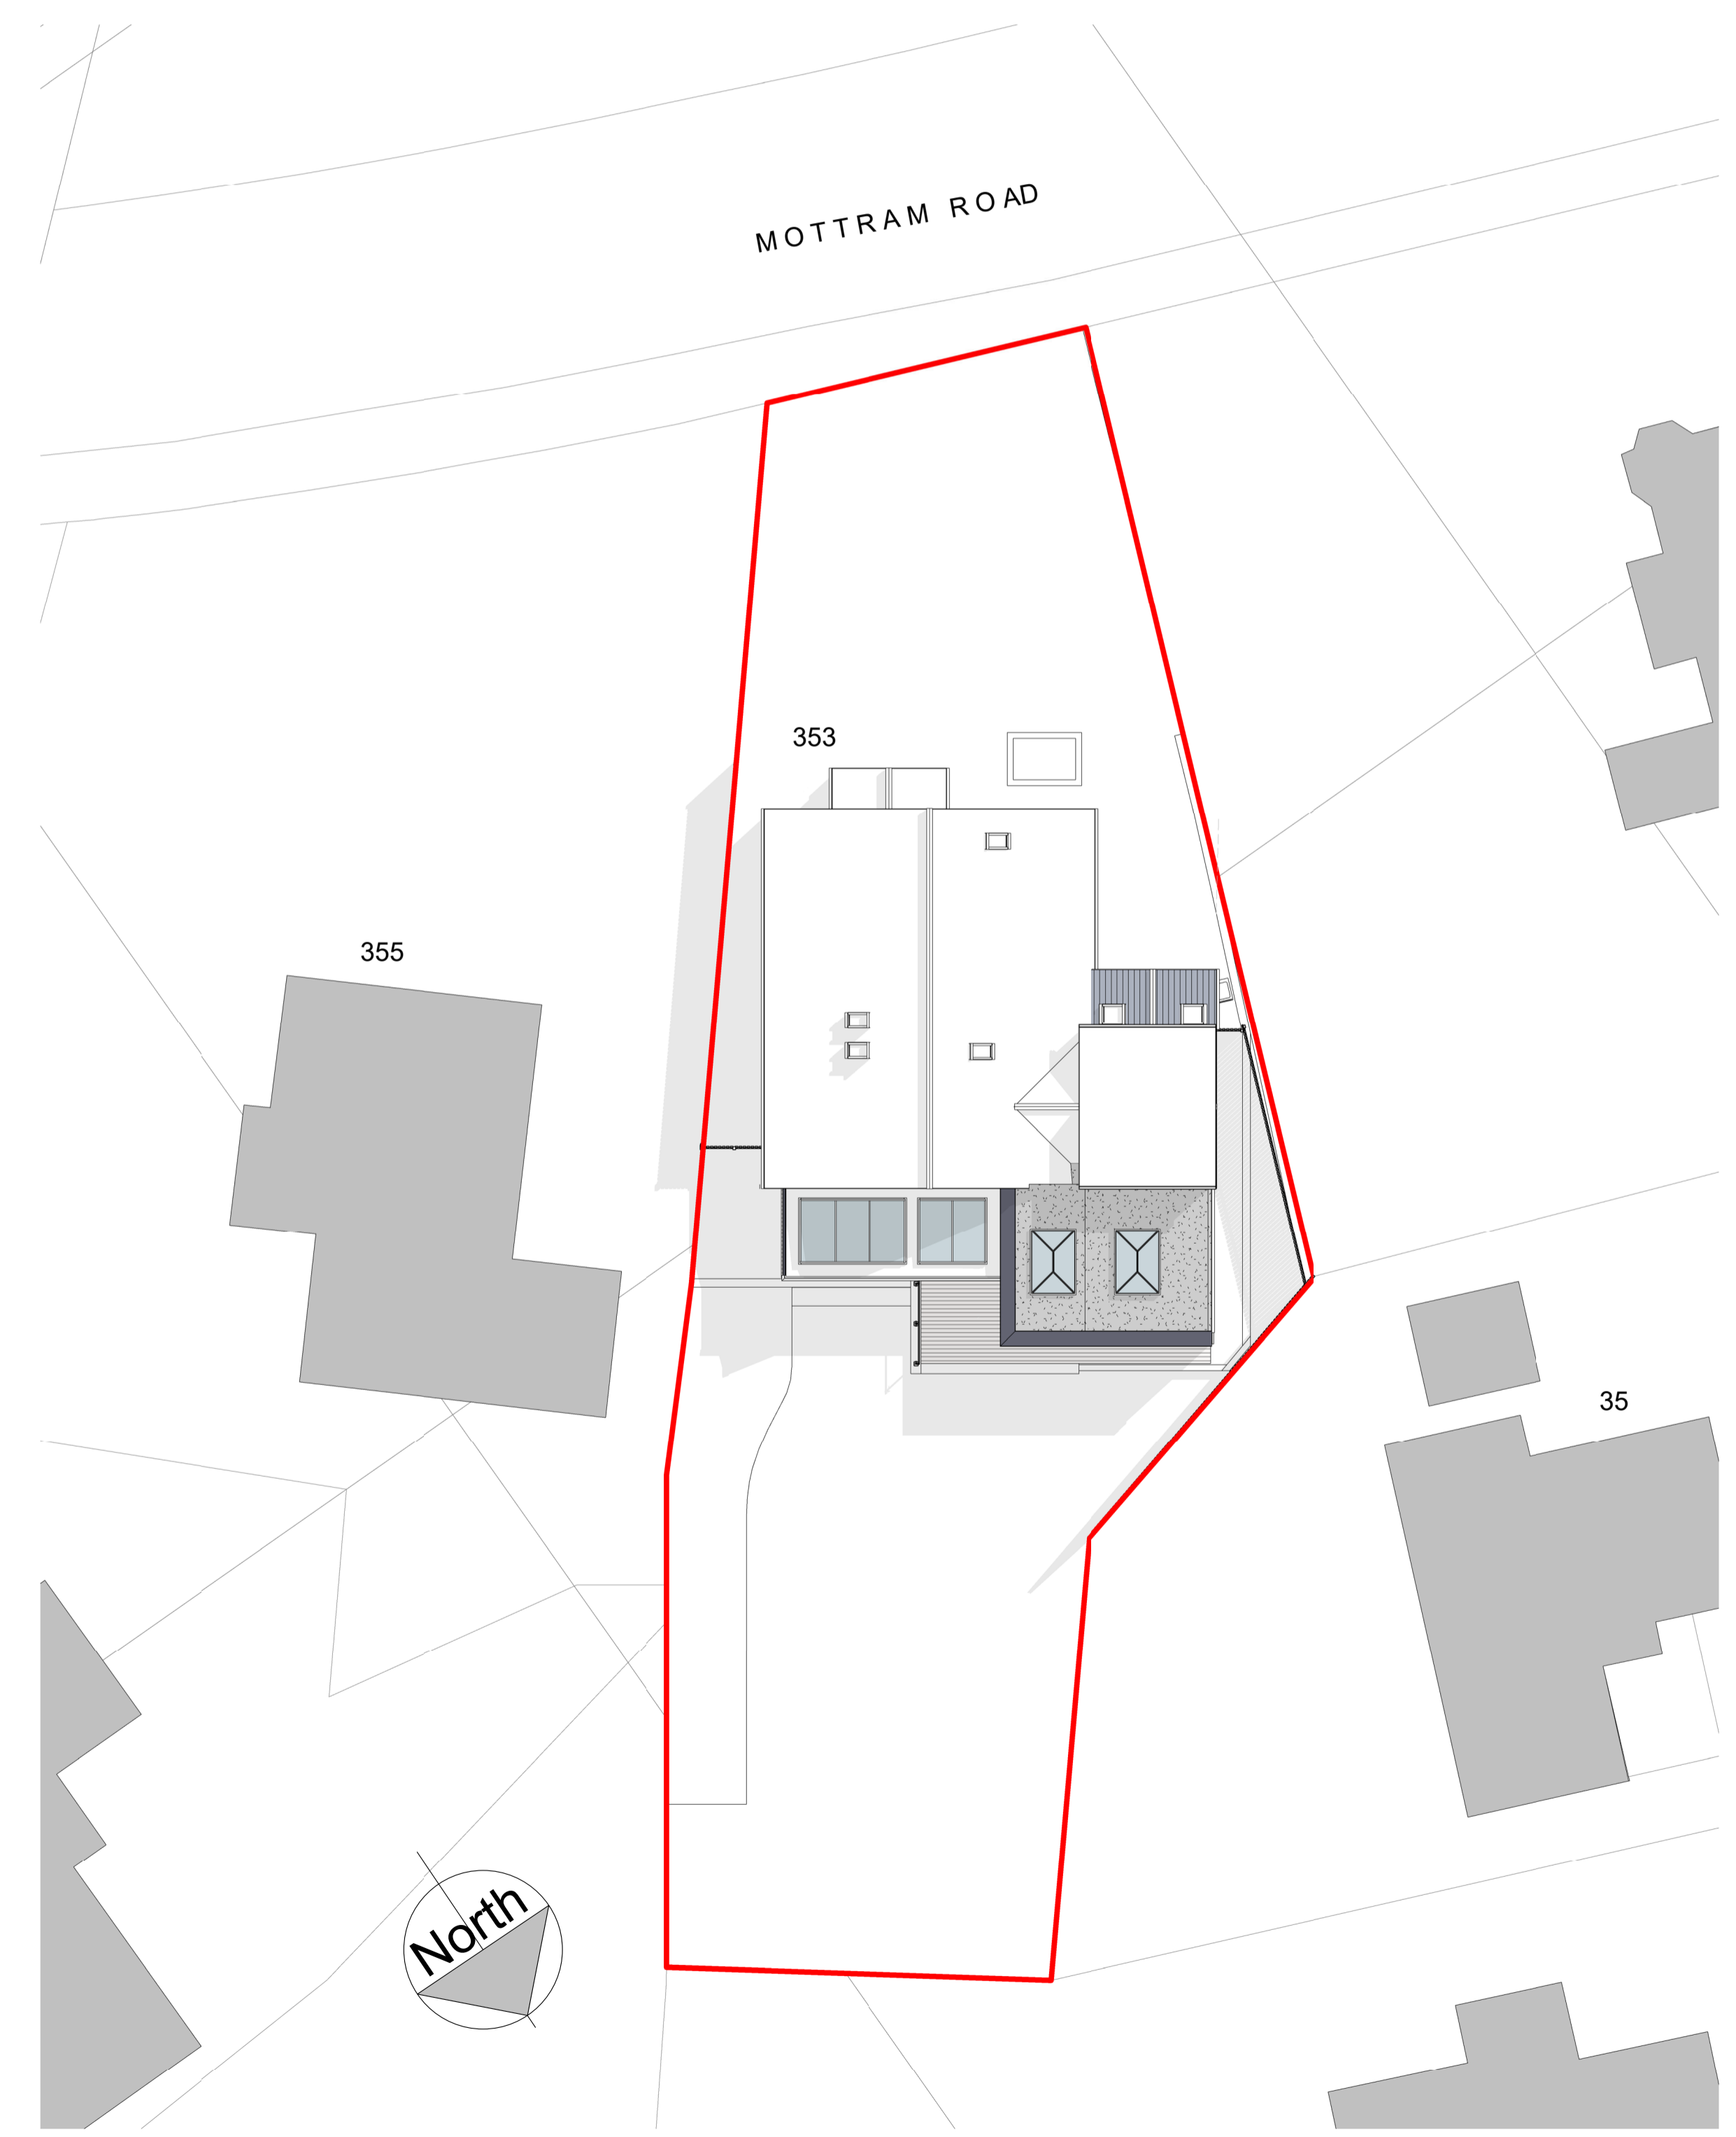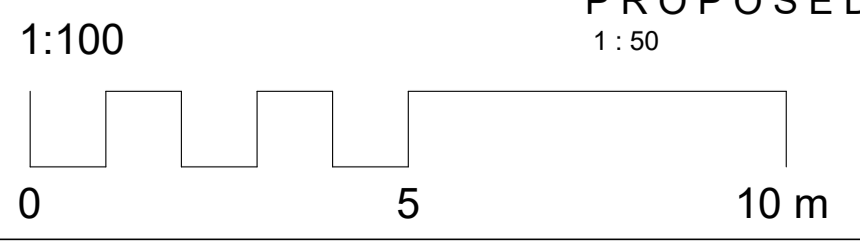

PROPOSED SITE PLAN  
1: 200

B	Entrance porch design revised. Rear canopy increased in width	03.02.24
A	Issued for Planning Permission	29.03.23

**PurplePlans**  
 Email: GDS\_Ltd@hotmail.co.uk Tel: 07763 693374  
 Client: MRS VEENA JHA  
 Project: 353 MOTTRAM ROAD, STALYBRIDGE SK15 2SS  
 Drawing: PROPOSED PLANS  
 Scale @ A1 Date 09/06/21  
 Drawing Number 920-23-04  
 Revision B  
 LABC  
 registered  
 Partner Authority Scheme