




South Elevation
1:200

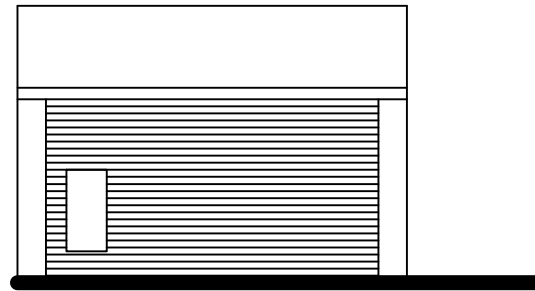

West Elevation
1:200

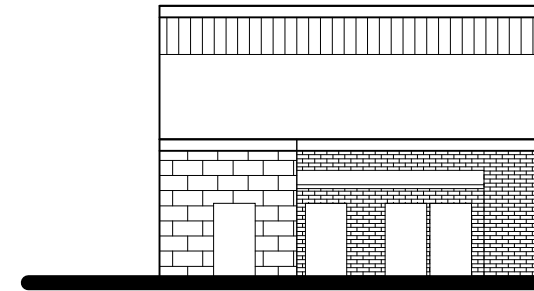

East Elevation
1:200

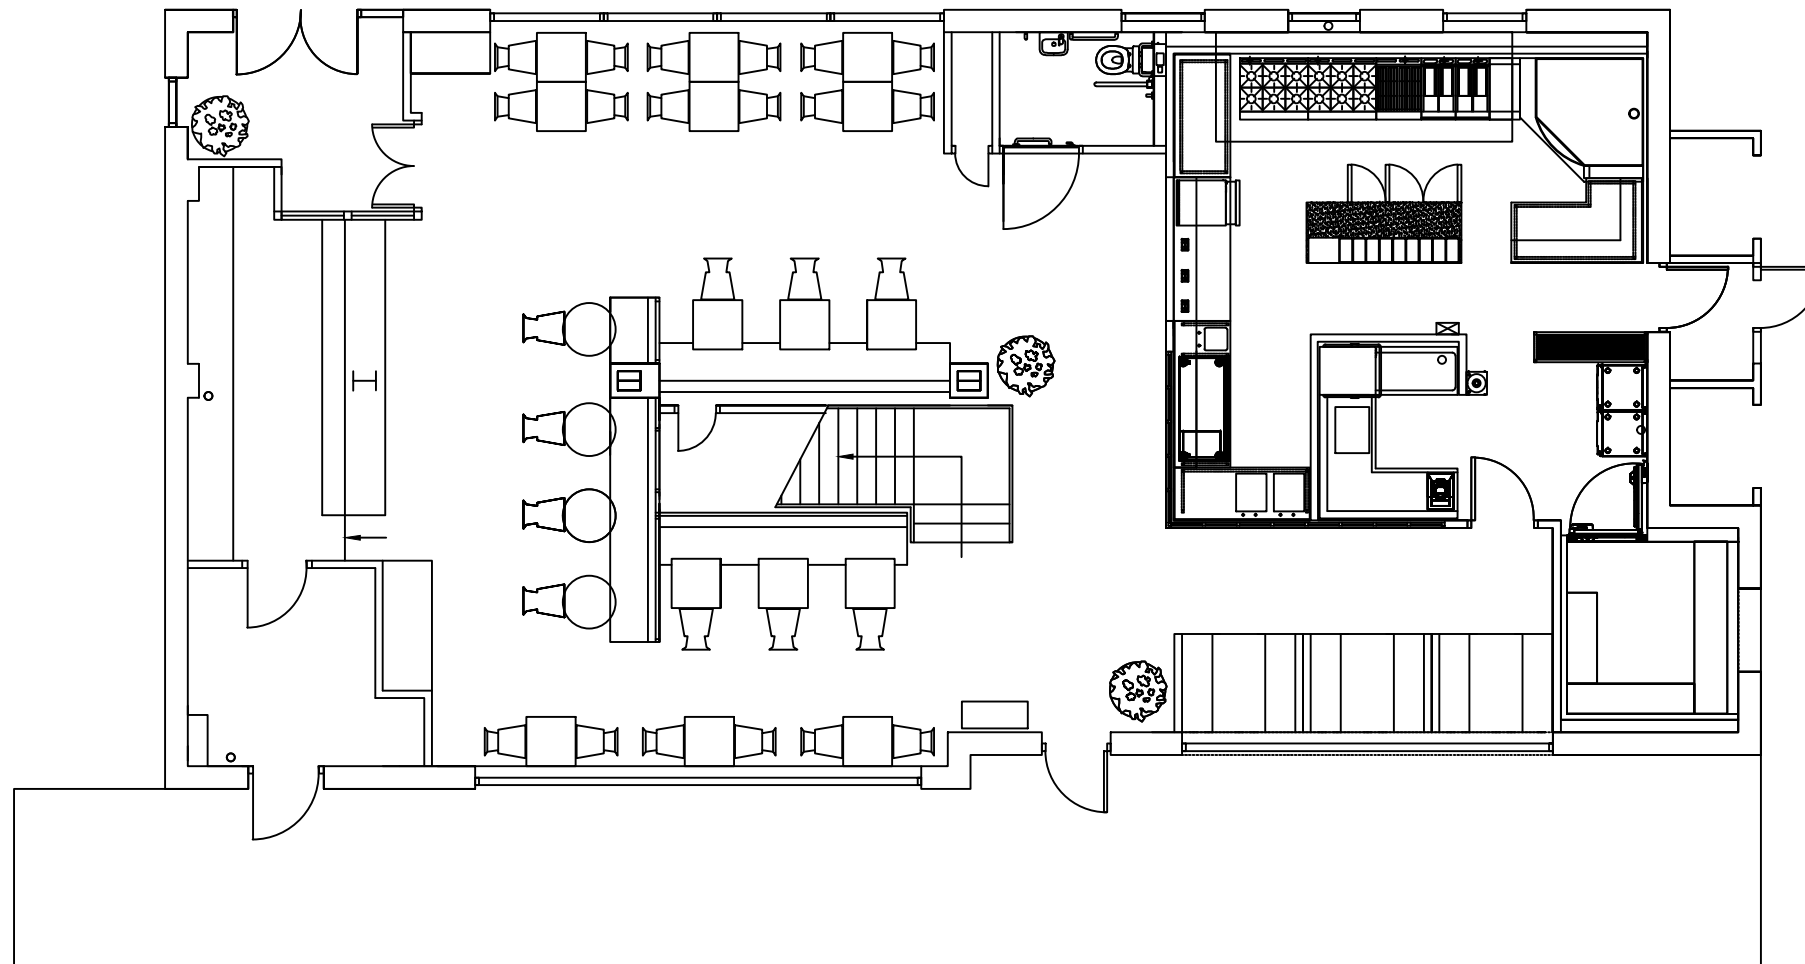

Existing Ground Floor Plan
1:100

NOTES:

Adjacent properties and boundaries are shown for illustrative purposes only and have not been surveyed unless otherwise stated.

Do not scale from this drawing

Rev	Description	Date	Drgn	Chkd
P2	Store Doors updated		JP	MT
P1	Preliminary Issue		JP	MT

ADELPHI
Architecture

www.adelphi-architecture.co.uk

Client
AL FORNO


Project
**AL FORNO
INGLEBY BARWICK**

Drawing Title
**EXISTING PLAN &
ELEVATION**


Status
PRELIMINARY

Scales	Date	Drgn	Chkd
1:100, 1:200 @A3	JAN 24	JP	MT

Project No.	Dwg No.	Rev.
24(A)002	AP001	P2

 

Scale in m.

 

Scale in m.

