



South Elevation
1:200

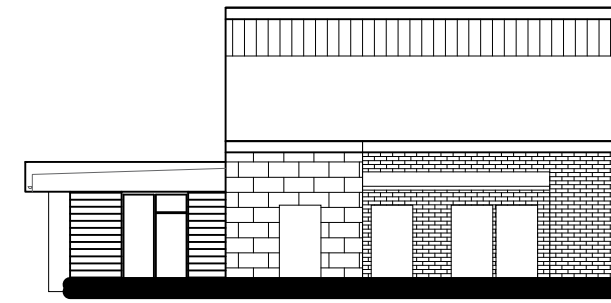


West Elevation
1:200



East Elevation
1:200

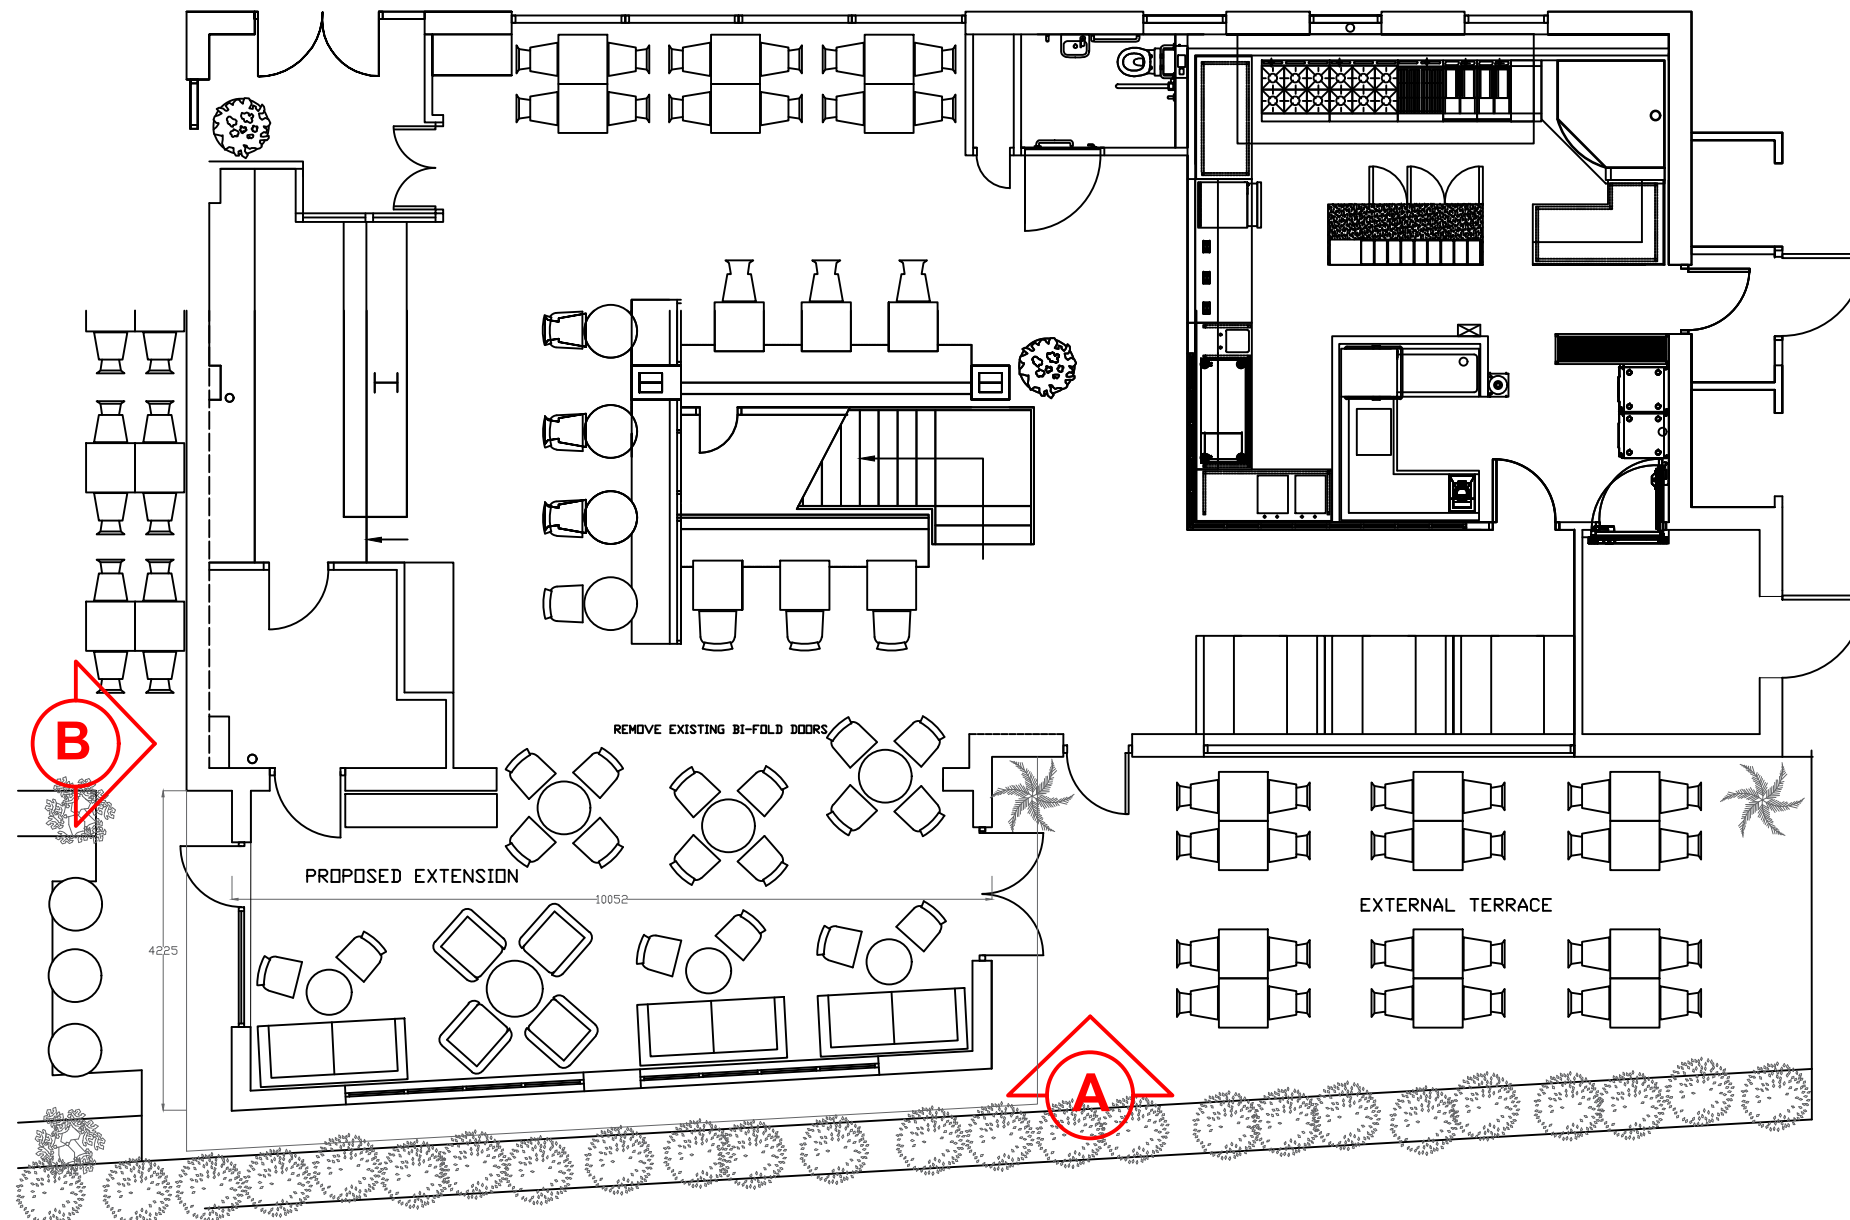

Proposed Ground Floor Plan
1:100

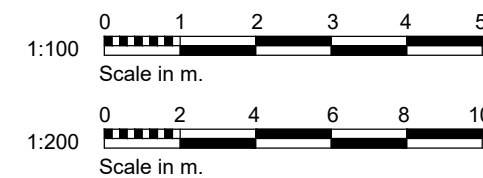

NOTES:

Adjacent properties and boundaries are shown for illustrative purposes only and have not been surveyed unless otherwise stated.

Do not scale from this drawing

Rev	Description	Date	Drgn	Chkd
P3	Note updated		JP	MT
P2	Store Doors updated		JP	MT
P1	Preliminary Issue		JP	MT



www.adelphi-architecture.co.uk

Client
AL FORNO

Project
**AL FORNO
INGLEBY BARWICK**

Drawing Title
**PROPOSED PLAN &
ELEVATION**

Status
PRELIMINARY

Scales	Date	Drgn	Chkd
1:100, 1:200 @A3	JAN 24	JP	MT
Project No.	Dwg No.	Rev.	
24(A)002	AP001	P3	