


0 1 2 2.5  
Scale 1:50

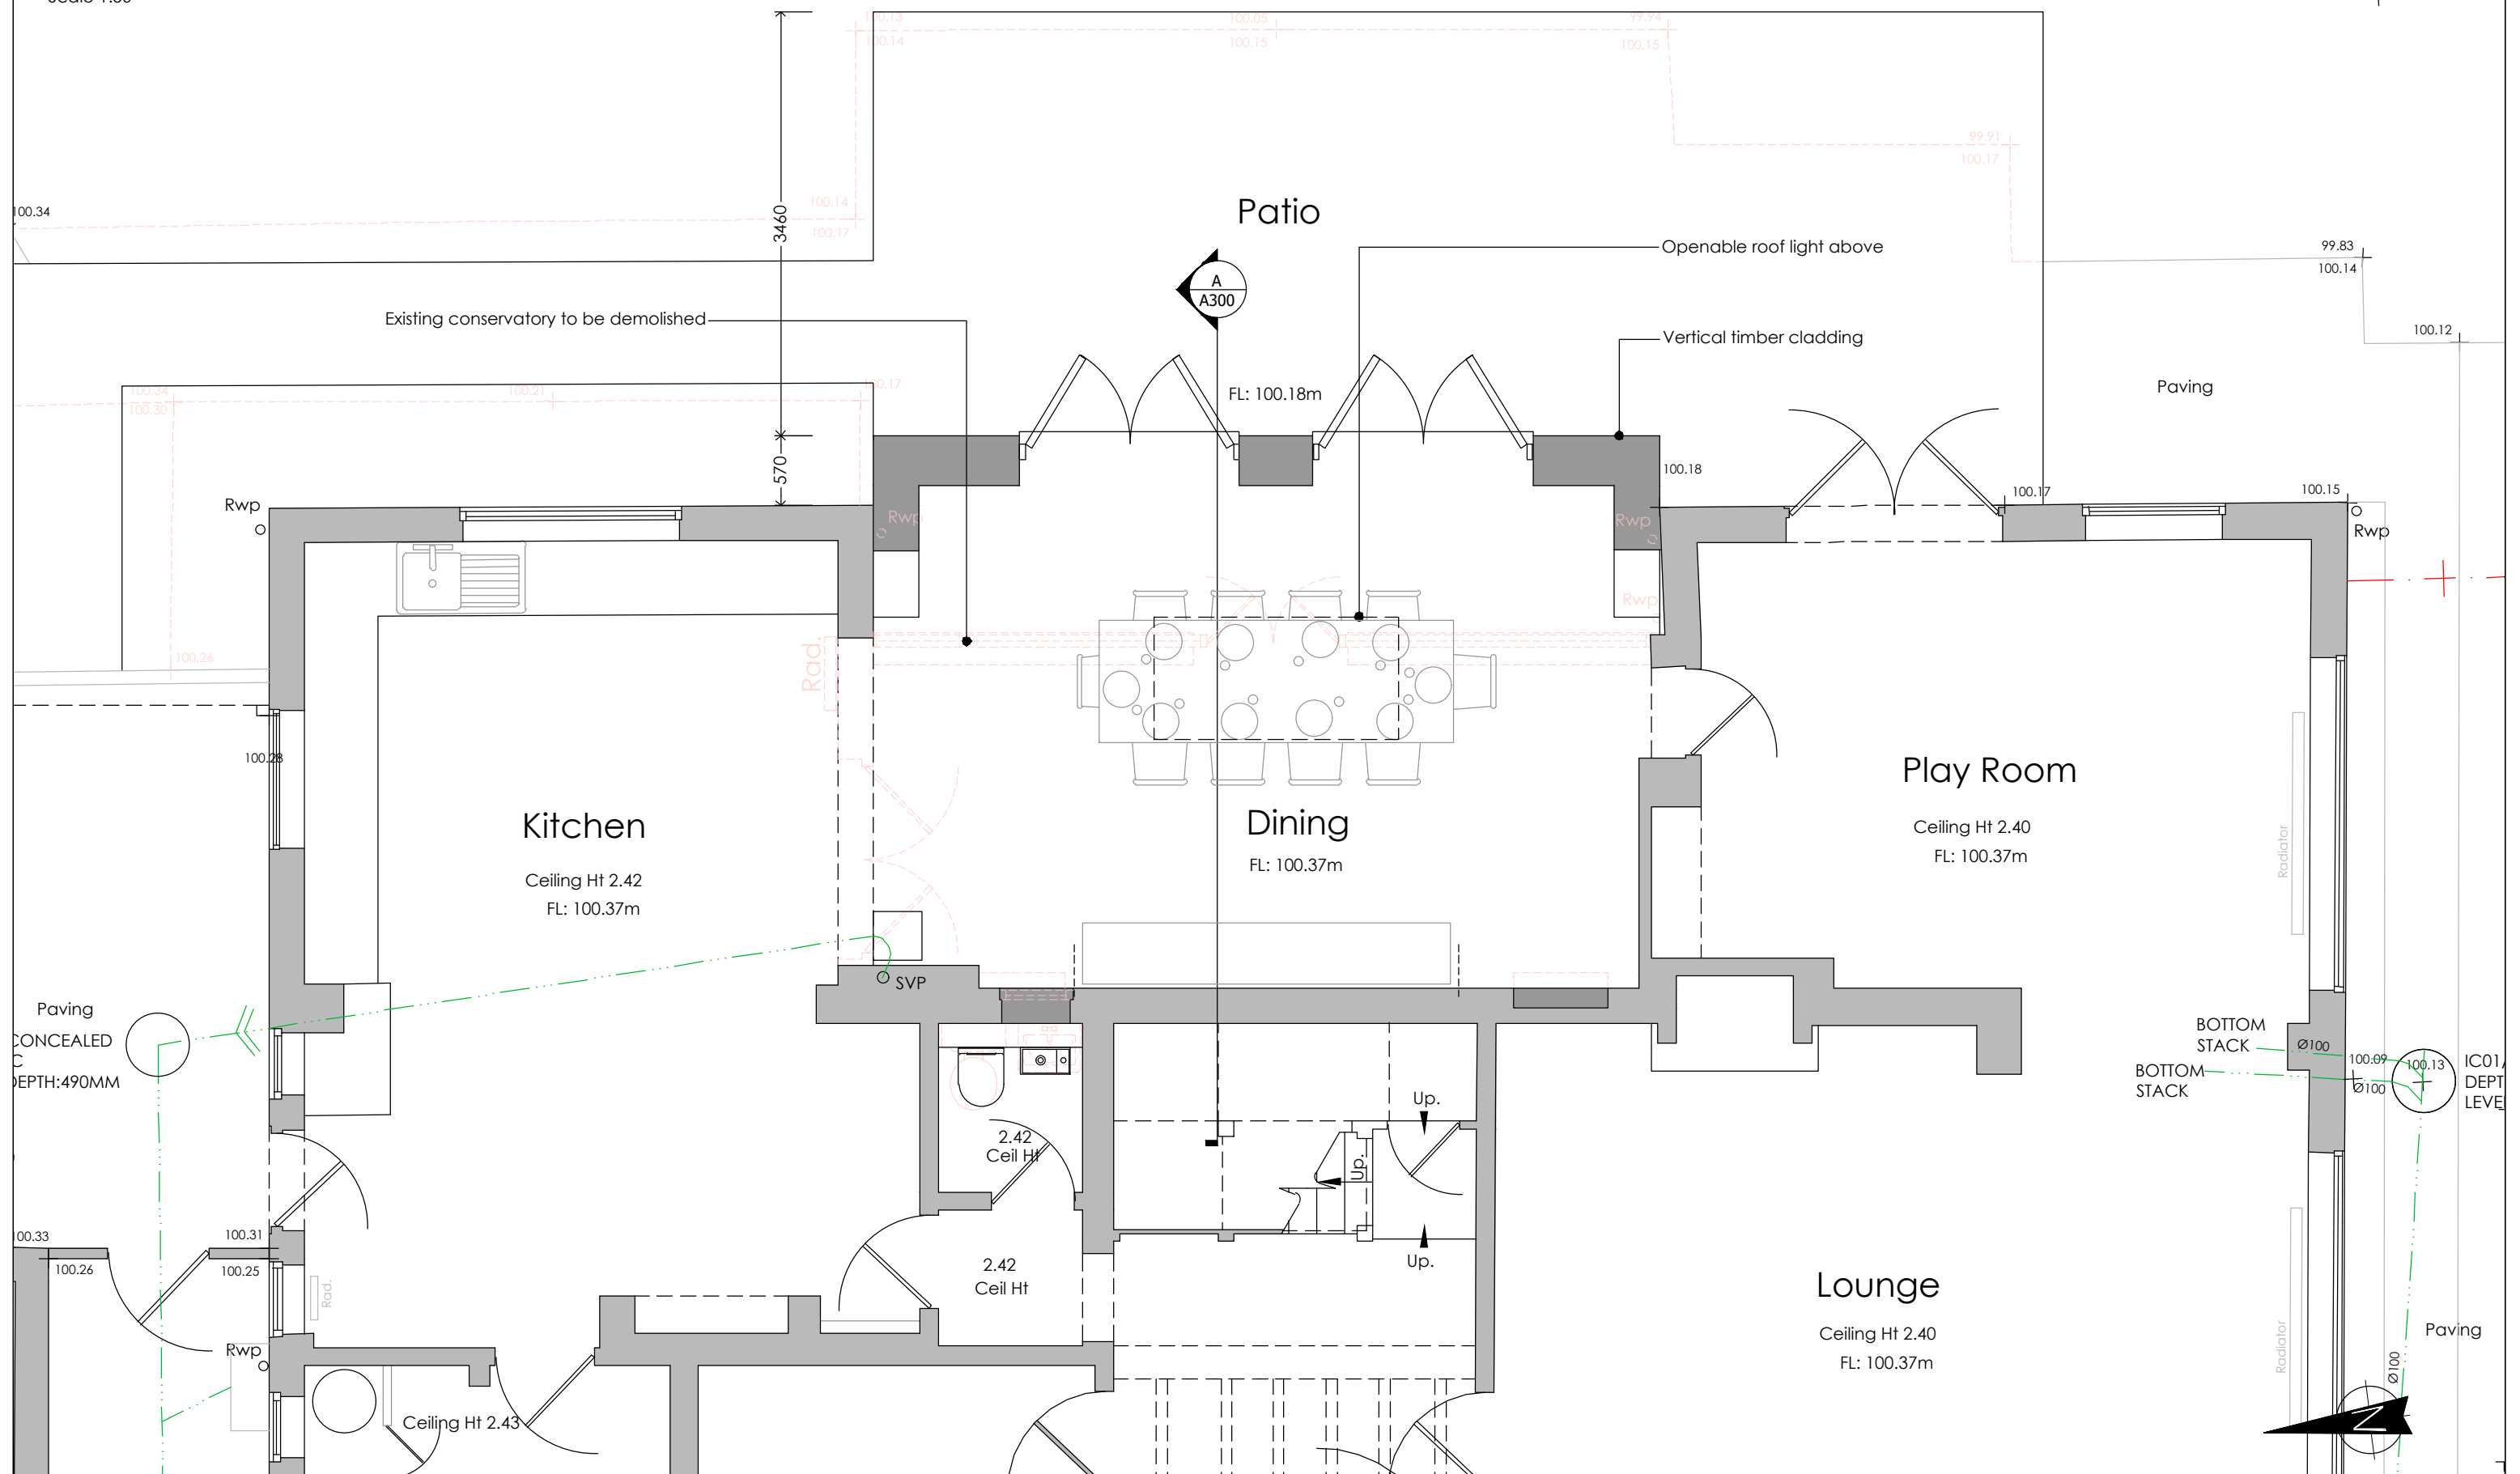

**NOTES:**  
All dimensions to be verified on site. Do not scale this drawing. All discrepancies to be clarified with the Architect.  
This drawing is the property of Keri Barr Architects Ltd and is issued on the condition it is not reproduced, retained or disclosed to any unauthorised person, either wholly or in part without written consent of Keri Barr Architects Ltd.  
This drawing is to be read in conjunction with all other project drawings, documents and specifications from all consultants.  
Boundary lines are indicative and to be confirmed by Client.  
Drawings may only be scaled for the purposes of a Planning Application.

REV:	DESCRIPTION:	BY:	DATE:
01	Issued for discussion	KB	20.11.23
02	Issued for final comment	KB	17.01.24
03	Issued for Planning Application	KB	31.01.24

**CLIENT:**  
Mr and Mrs Campbell  
Tweedside, The Green, Croxley Green, WD3 3HJ

**PROJECT:**  
Single Storey Rear Extension  
at Tweedside, The Green, WD3 3HJ

<b>TITLE:</b> Proposed Ground Floor Plan			
<b>SCALE @ A3:</b> 1:50	<b>DATE:</b> 22.09.23	<b>DRAWN:</b> KB	<b>CHECKED:</b> KB
<b>PROJECT NO:</b> 2080	<b>DRAWING NO:</b> A120	<b>REVISION:</b> 03	

**Keri Barr Architects**

64 Harcourt Road, Bushey, WD23 3PE 07980 956620 hello@k-b-a.co.uk  
Registered in England No. 9615885 Registered Office: 64 Harcourt Road, Bushey, Hertfordshire, WD23 3PE