





1:100 ELEVATIONS

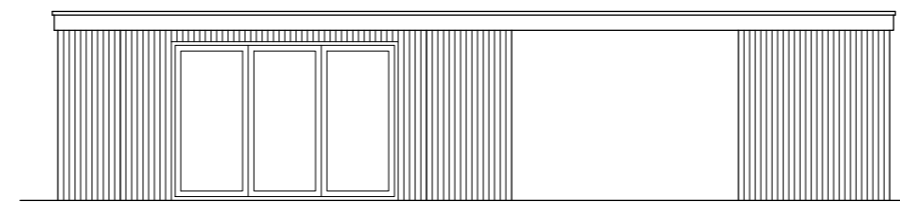


NW ELEVATION

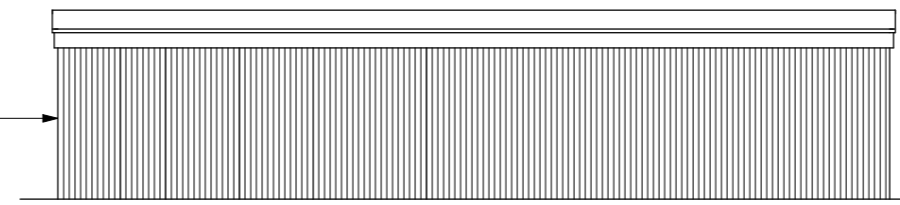


SE ELEVATION


THE OUTBUILDING IS TO BE CONSTRUCTED WITH A TIMBER FRAME AND IS TO BE FINISHED WITH TIMBER CLADDING

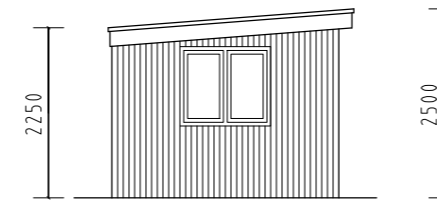

NE ELEVATION



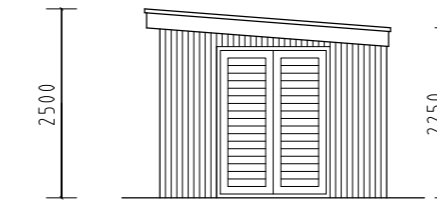


SW ELEVATION

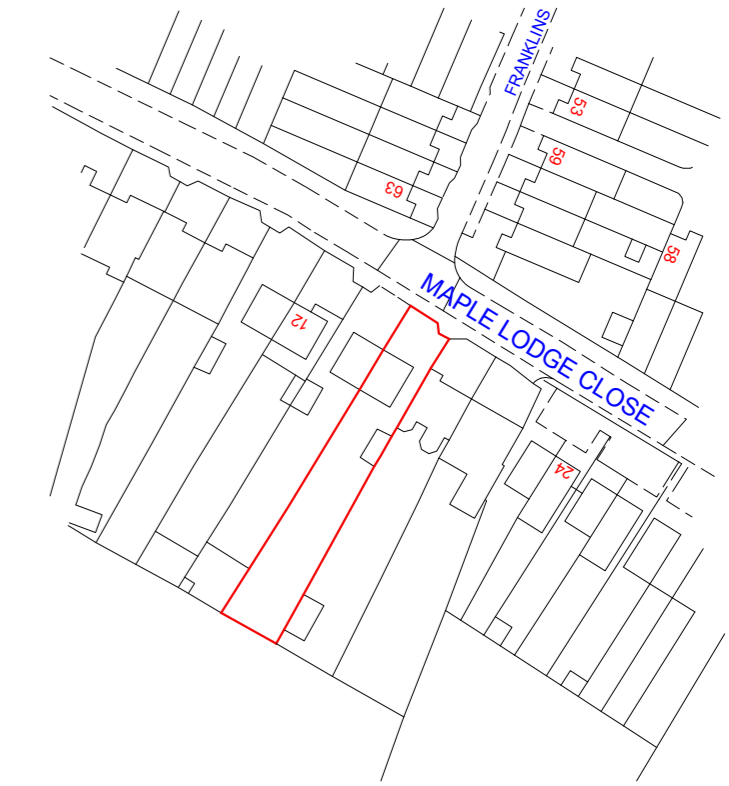


Ordnance Survey (c) Crown Copyright 2024. All rights reserved. Licence number 100022432



1:1250 LOCATION PLAN

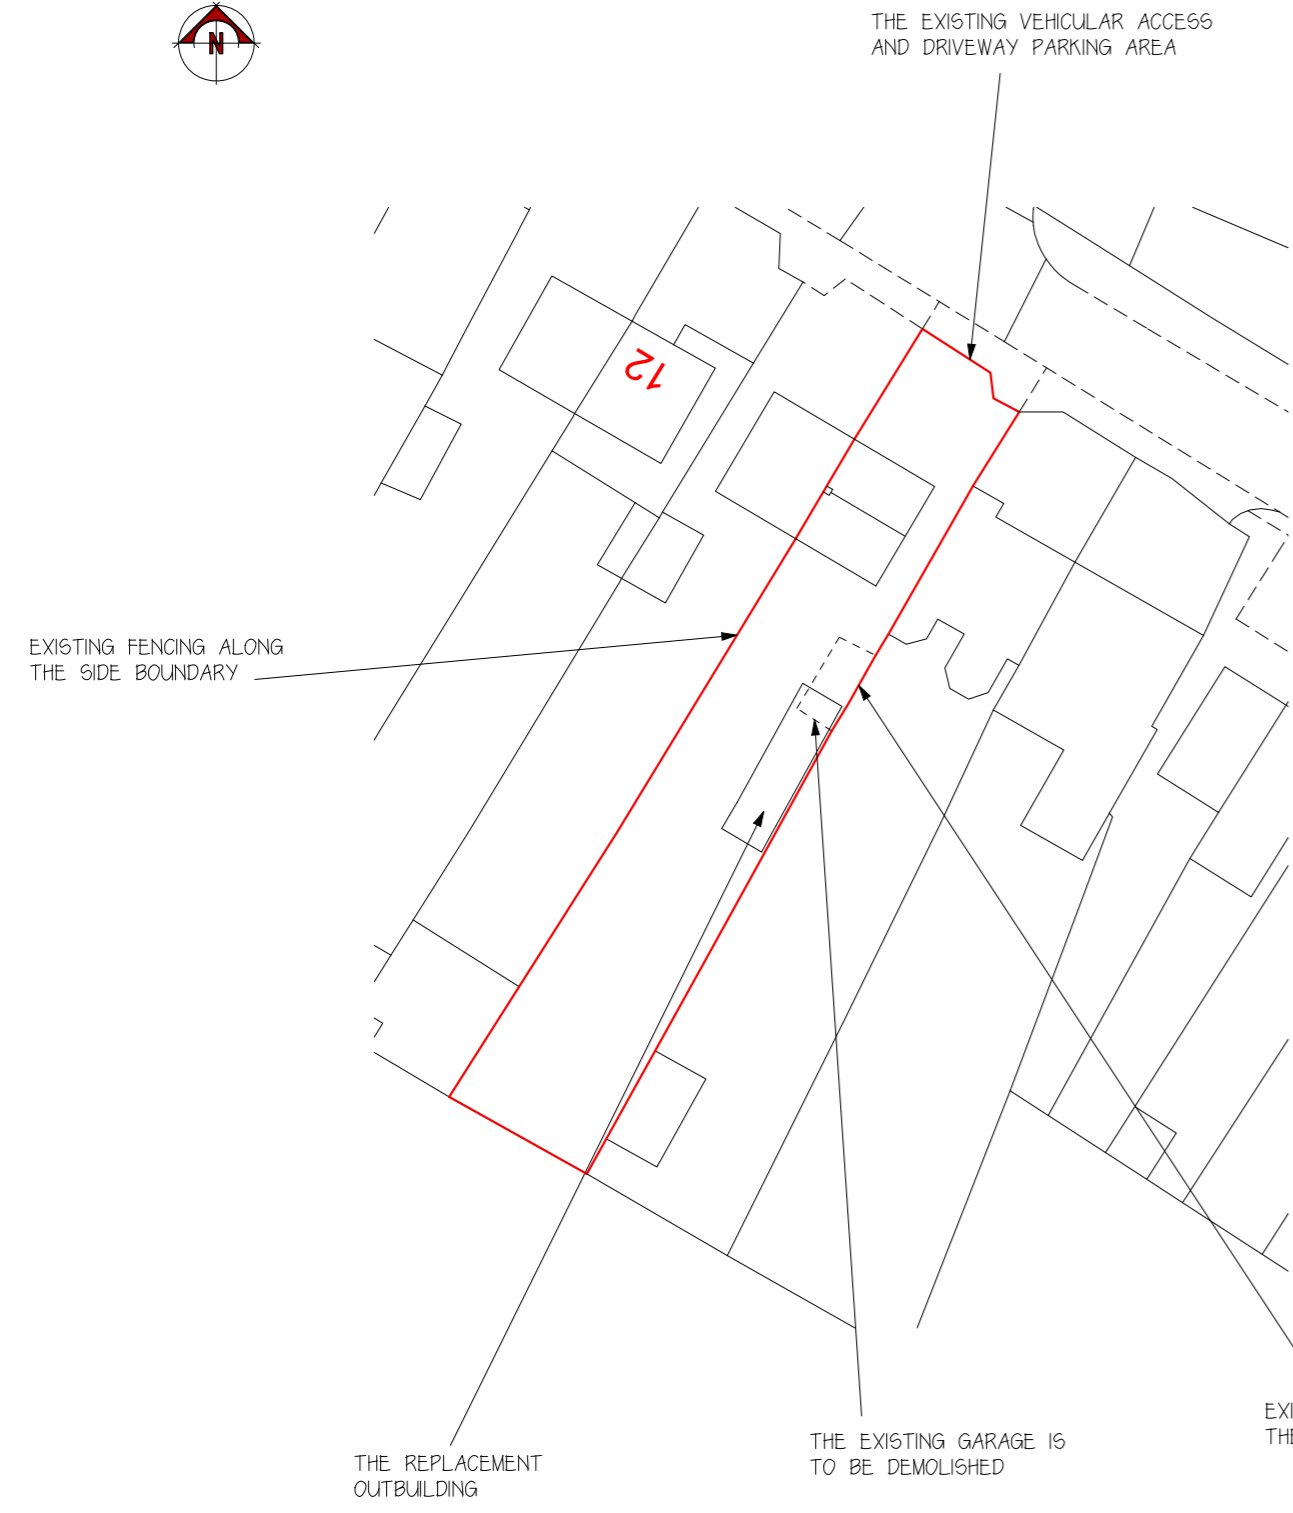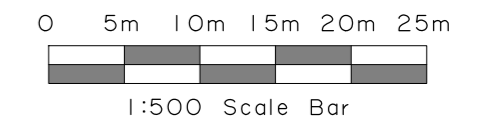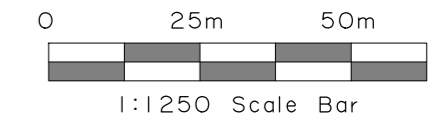

1:500 SITE PLAN

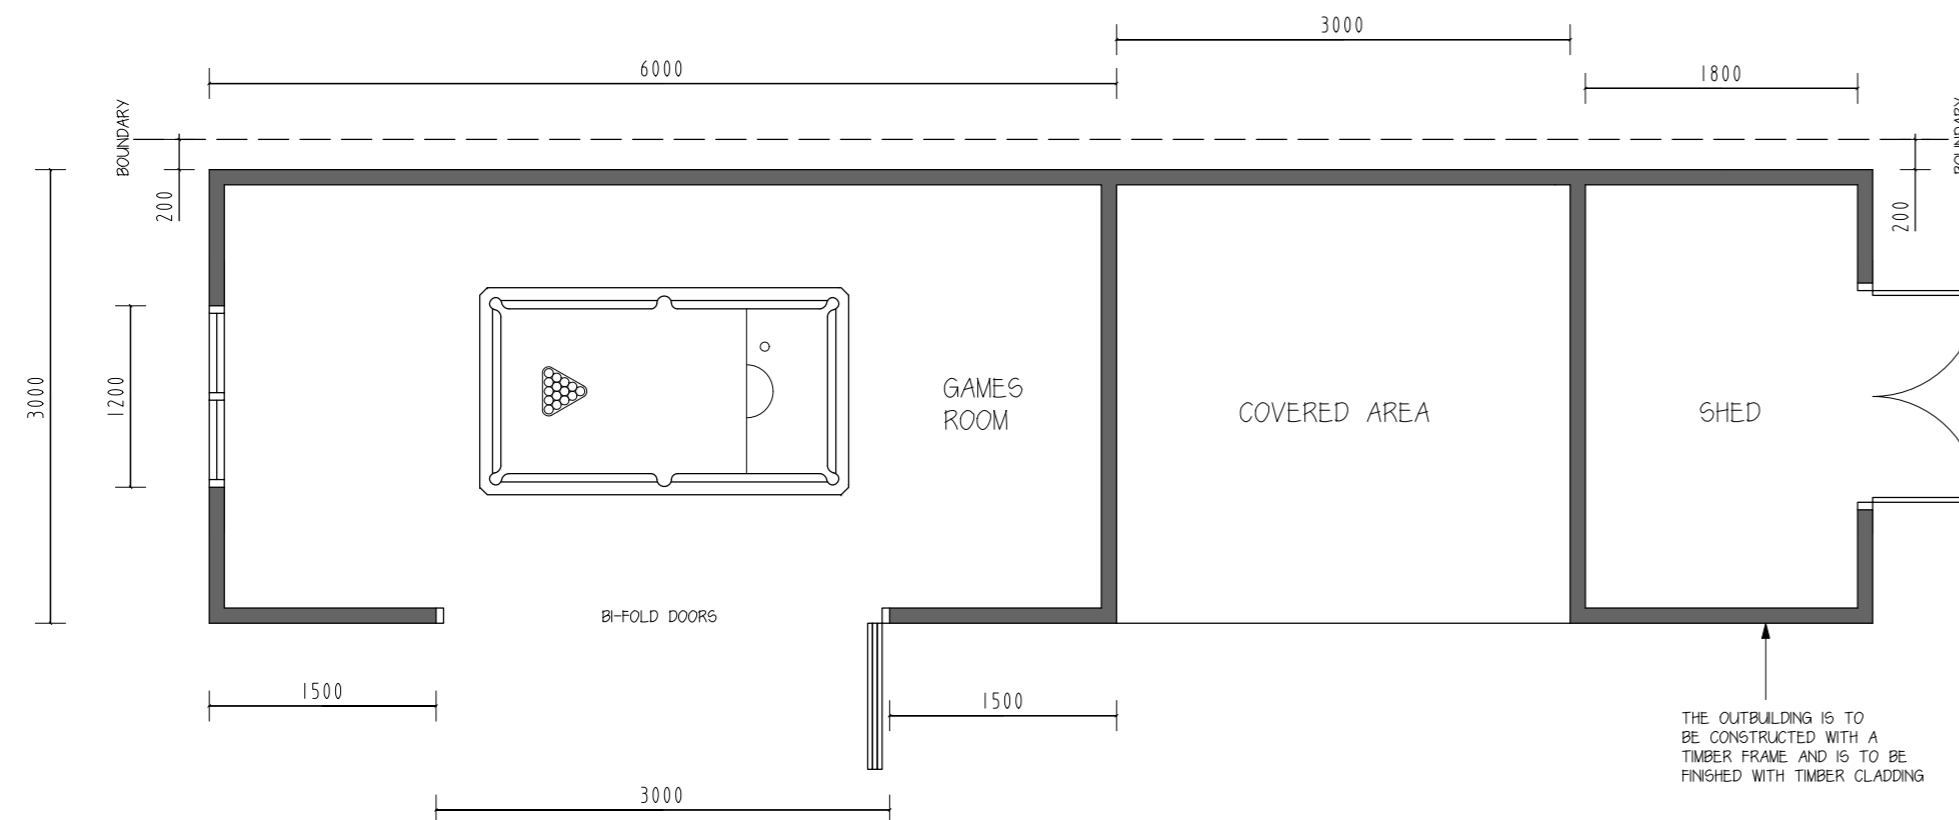

1:50 FLOOR PLAN

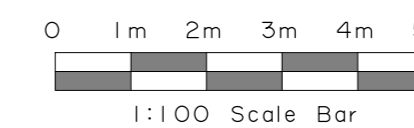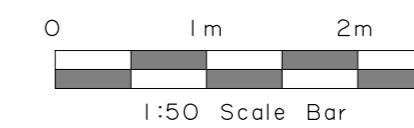

No.	Date	By	Contents
-----	------	----	----------

Revisions

Drawing Title			
Location Plan, Site Plan, Floor Plan & Elevations			

Project		
Replacement detached incidental outbuilding		

Scale	Date	Drawn by
As stated	February 2024	SD

Client Details	
16 Maple Lodge Close Maple Cross Hertfordshire WD3 9SN	

Drg.No.	Rev.
MLC LDC 01	A