



This drawing is to scale but scaled dimensions should not be used for on-site construction purposes. Only drawings showing dimensions should be used for construction work.


This drawing is the sole copyright of Oldfield Design Ltd. Any discrepancies between this drawing and other information shall be reported to Oldfield Design Ltd.

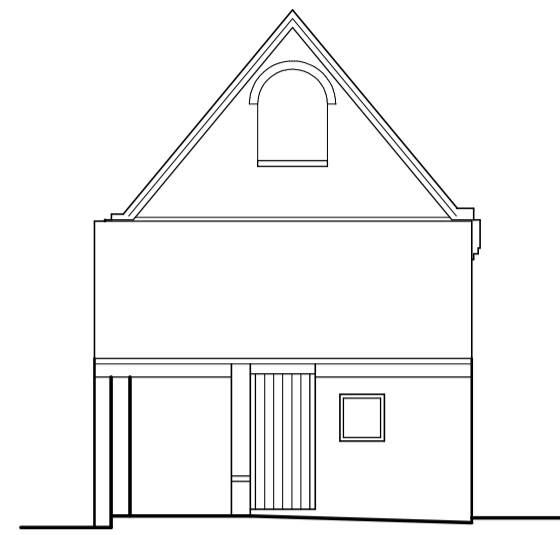

SIDE ELEVATION

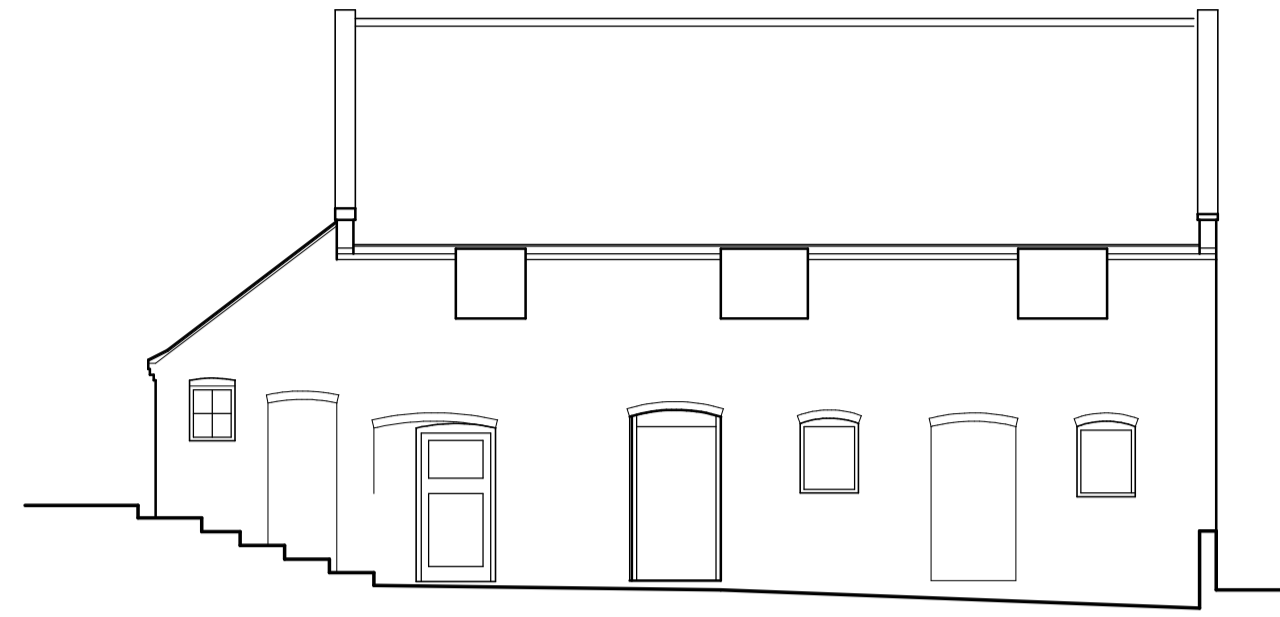


FRONT ELEVATION

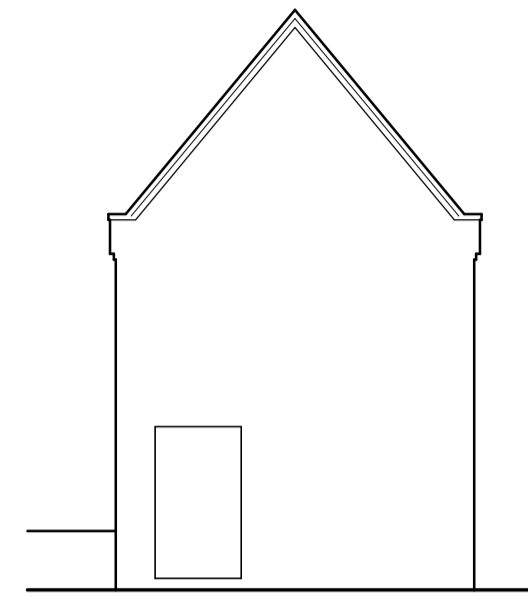


SIDE ELEVATION



REAR ELEVATION

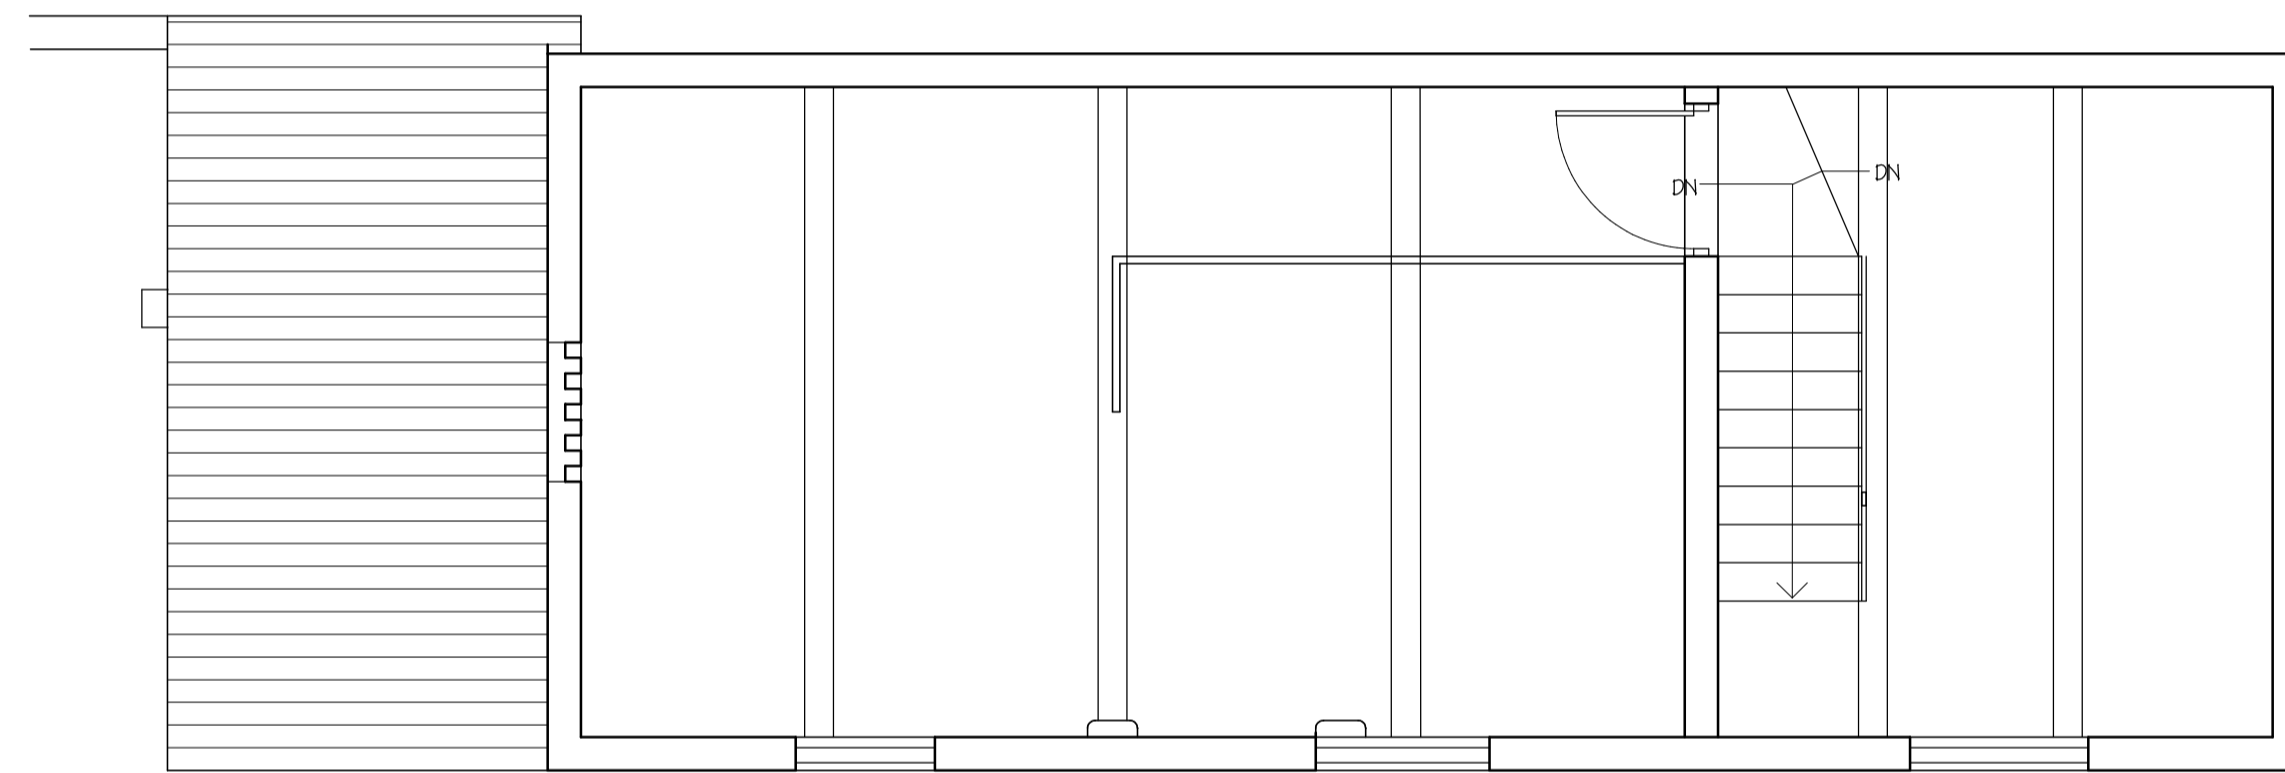

UPPER FLOOR PLAN

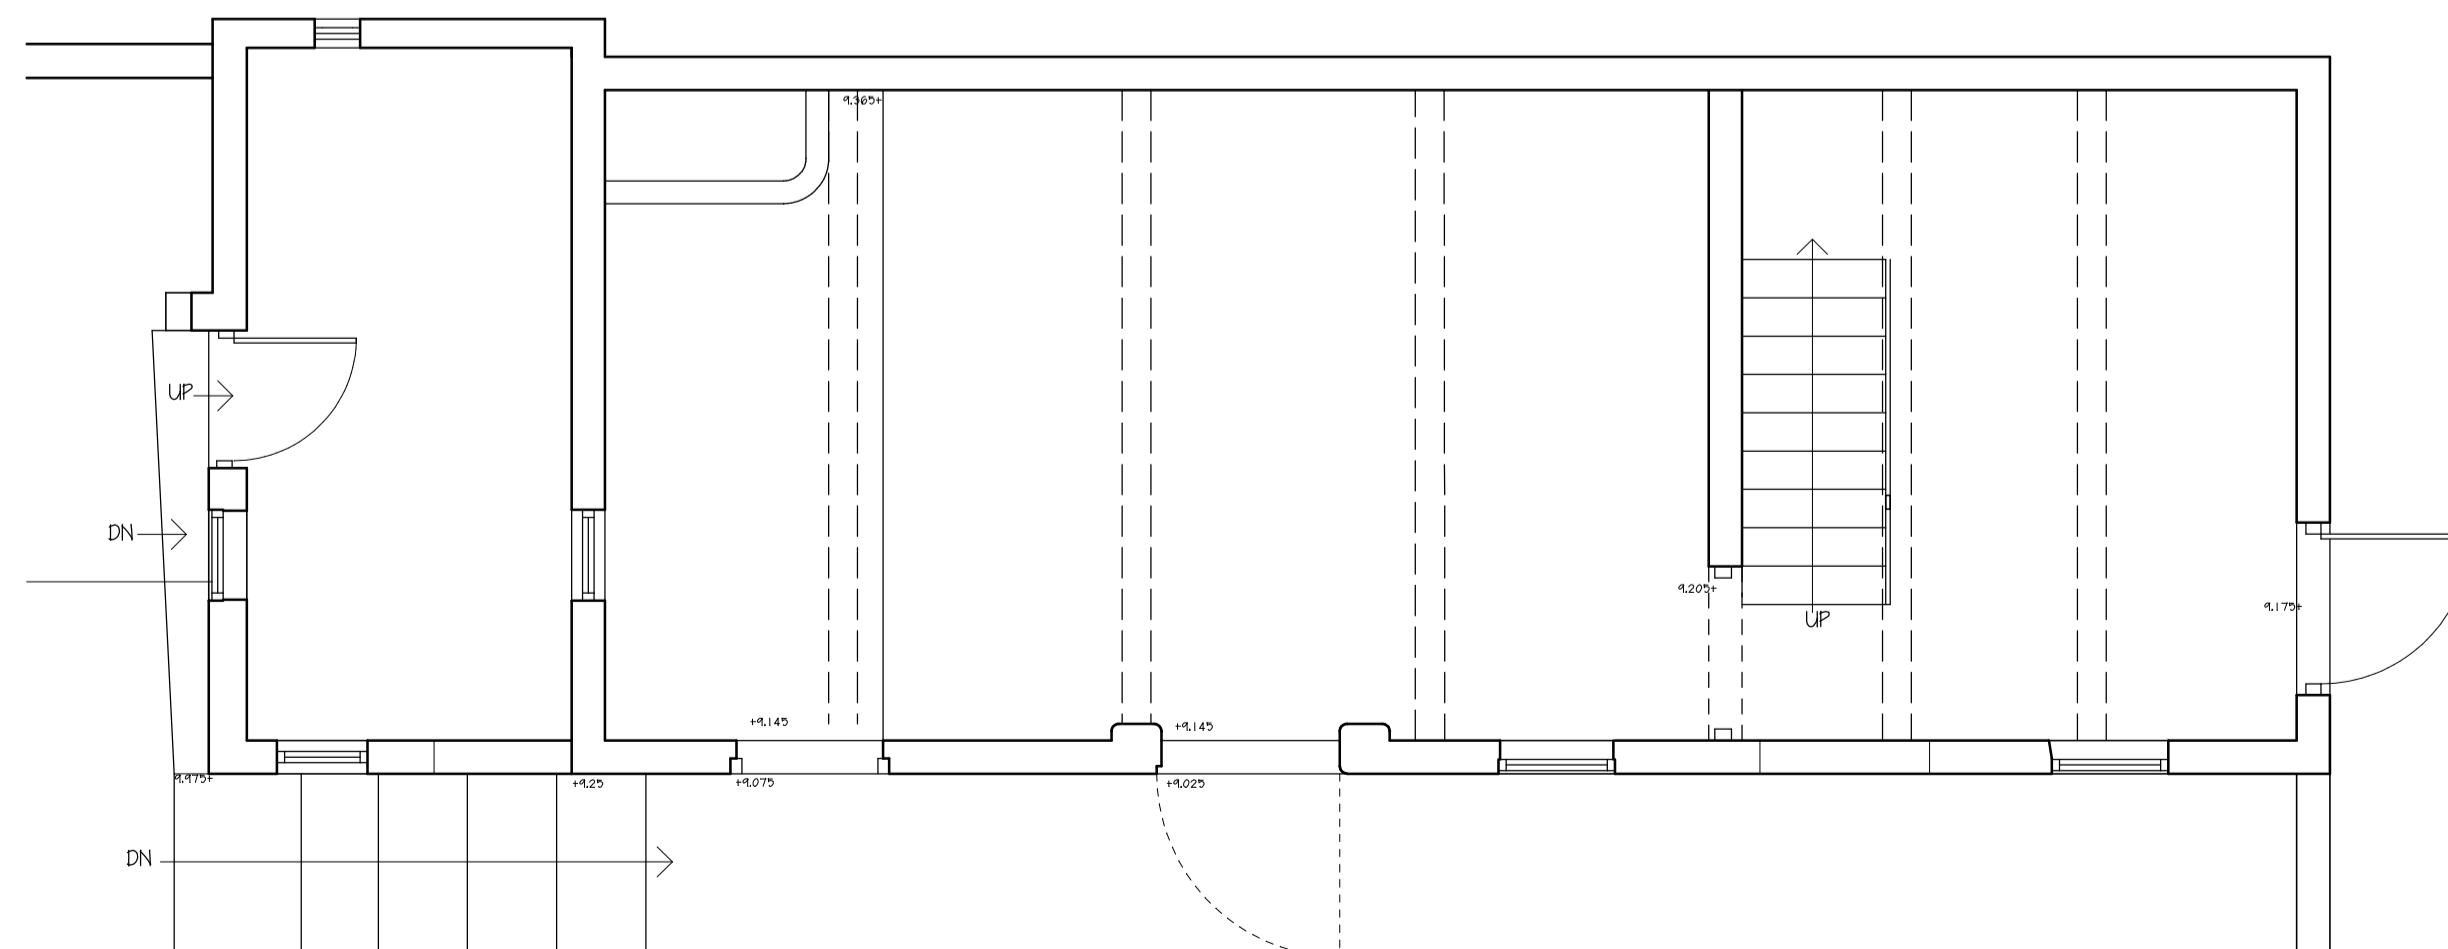

GROUND FLOOR PLAN

project PROPOSED BARN CONVERSION TO ANCILLARY ACCOMMODATION

address HIGHFIELD HOUSE, NEWARK ROAD, WELLOW
p'code NG22 0EA
for MR P COOK

title EXISTING PLANS AND ELEVATIONS

dwg no. 2323-01

scale 1:50 & 1:100 on A1 Sheet

date SEPTEMBER 2023