

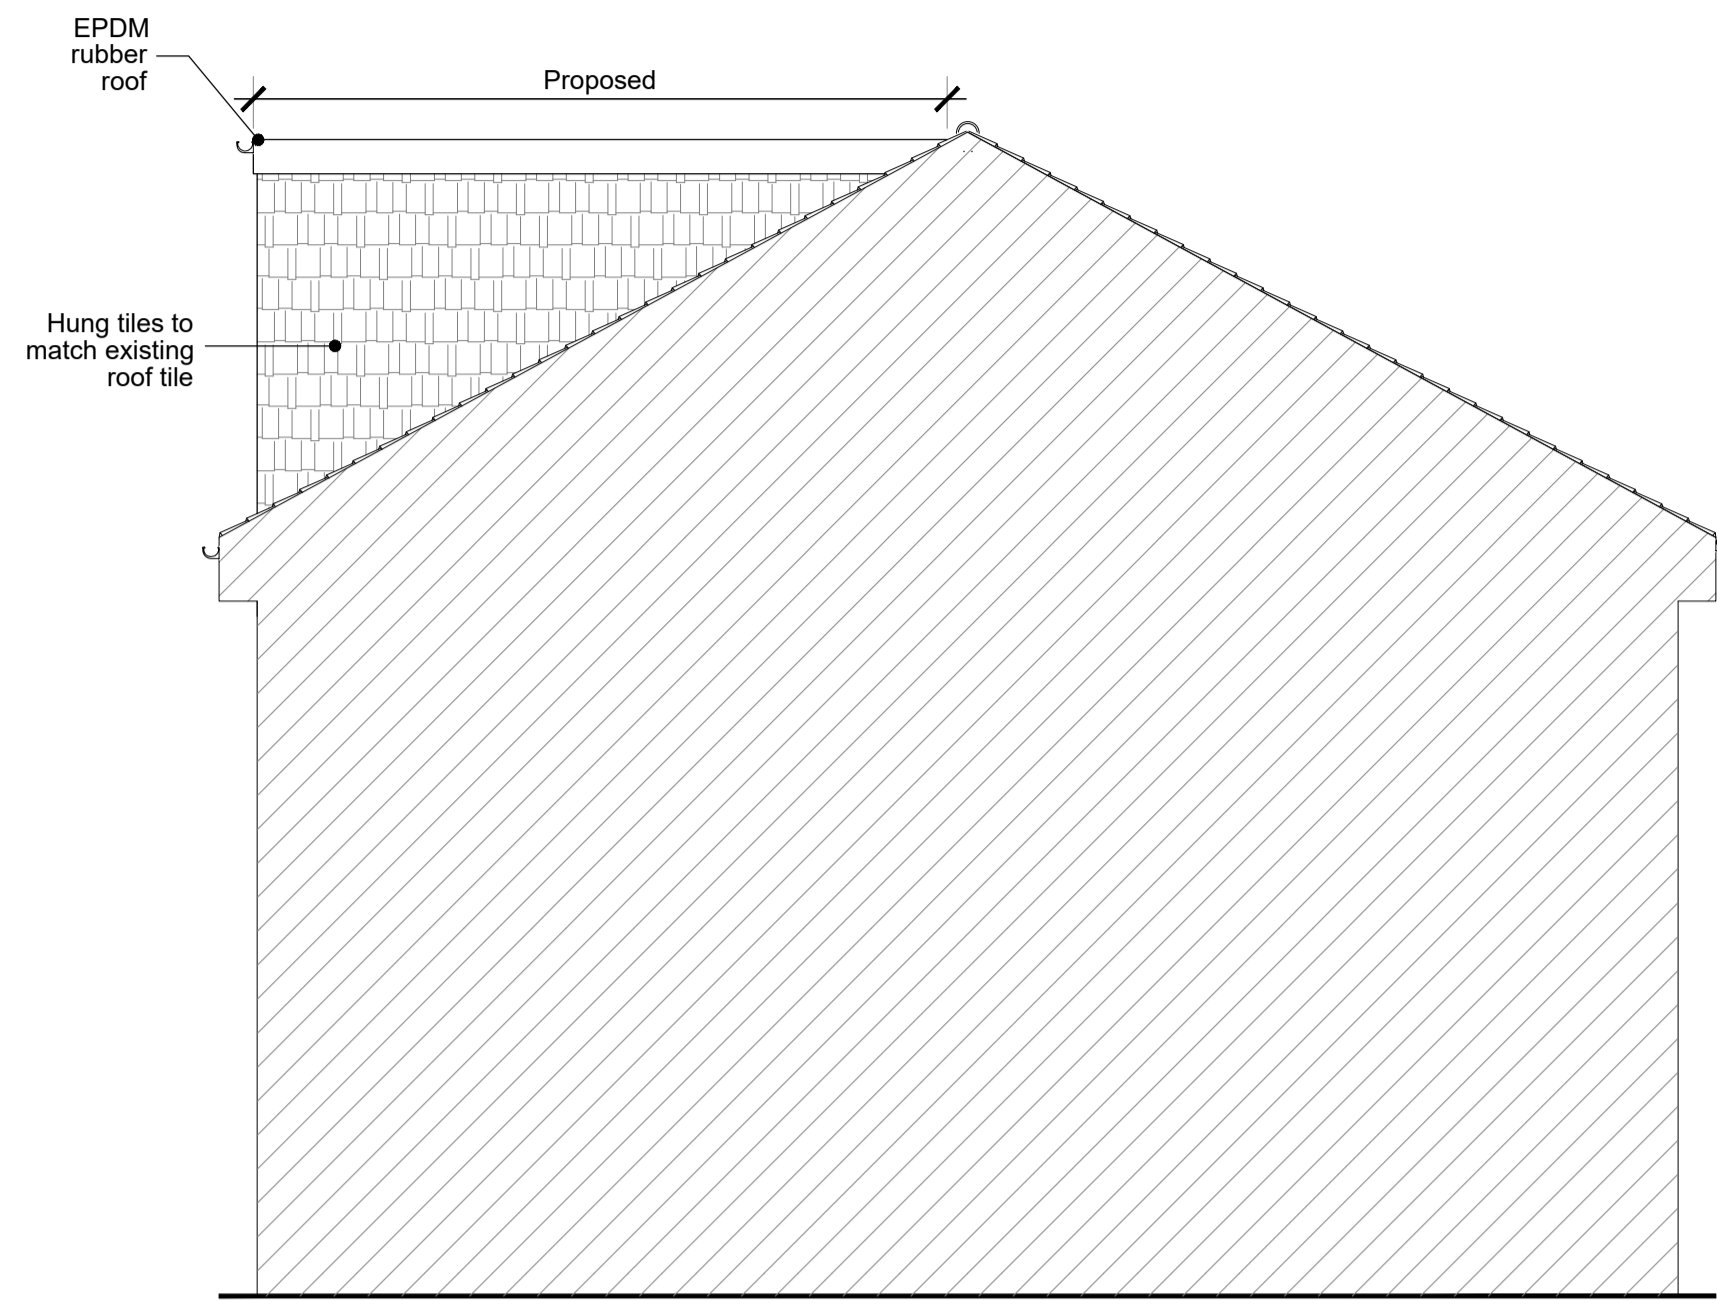



NOTES:  
 Copyright Robert Blake Designs. This drawing shall not be copied in whole or part without the written permission of Robert Blake Designs

 


Proposed Left-Hand Elevation  
 (Scale = 1:50)

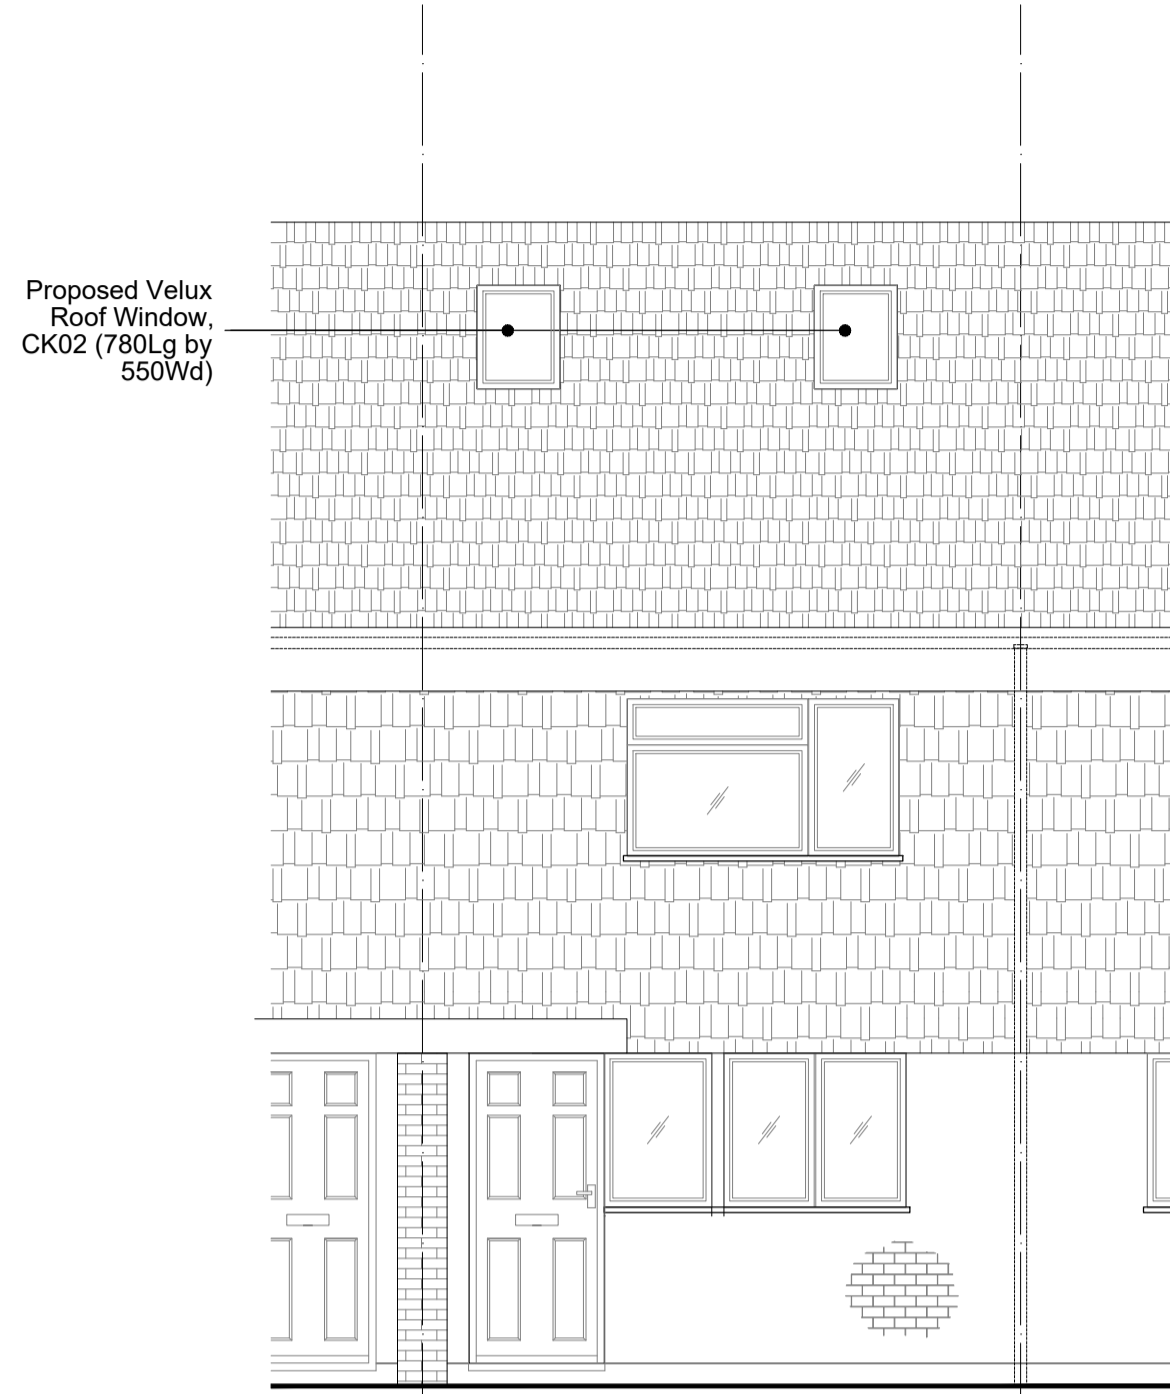


Proposed Front Elevation  
 (Scale = 1:50)

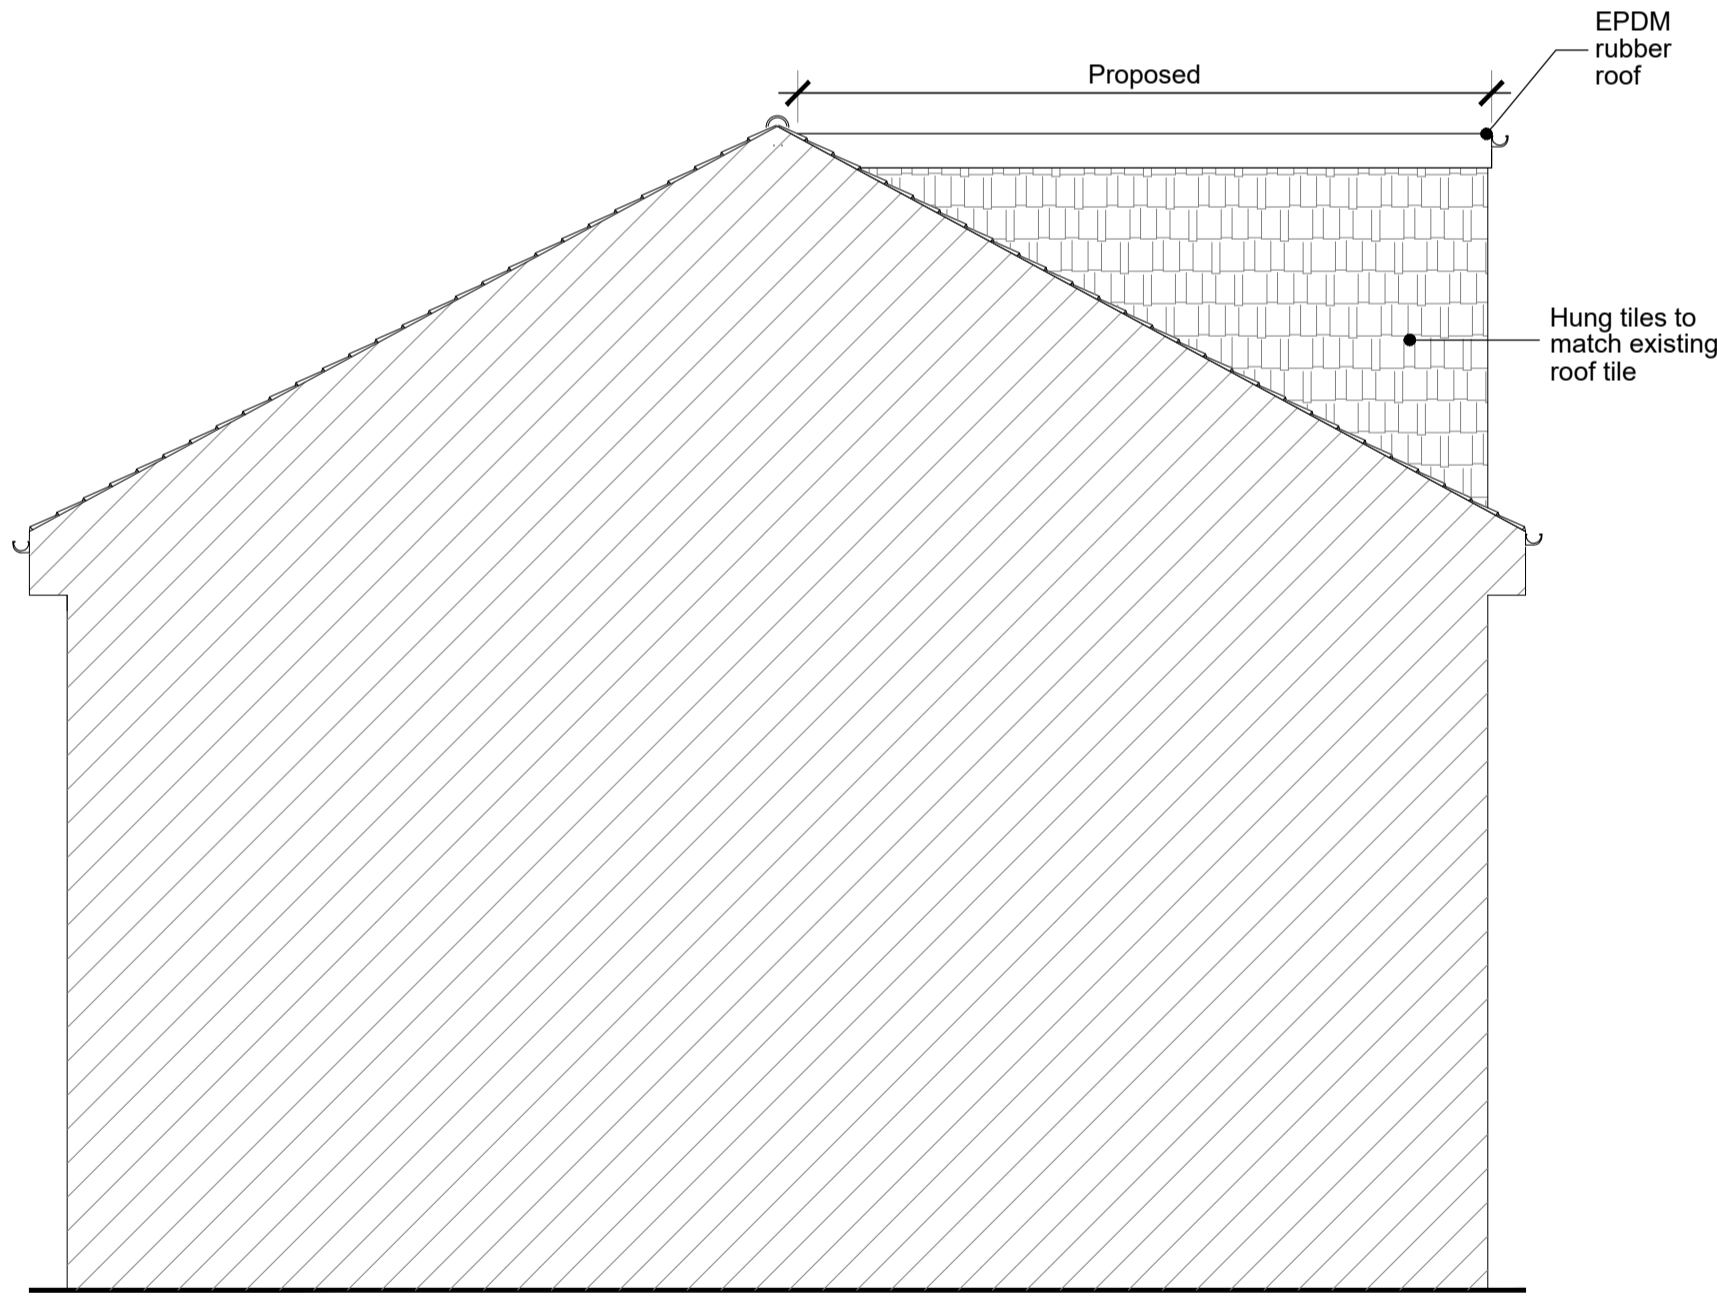

Proposed Right-Hand Elevation  
 (Scale = 1:50)

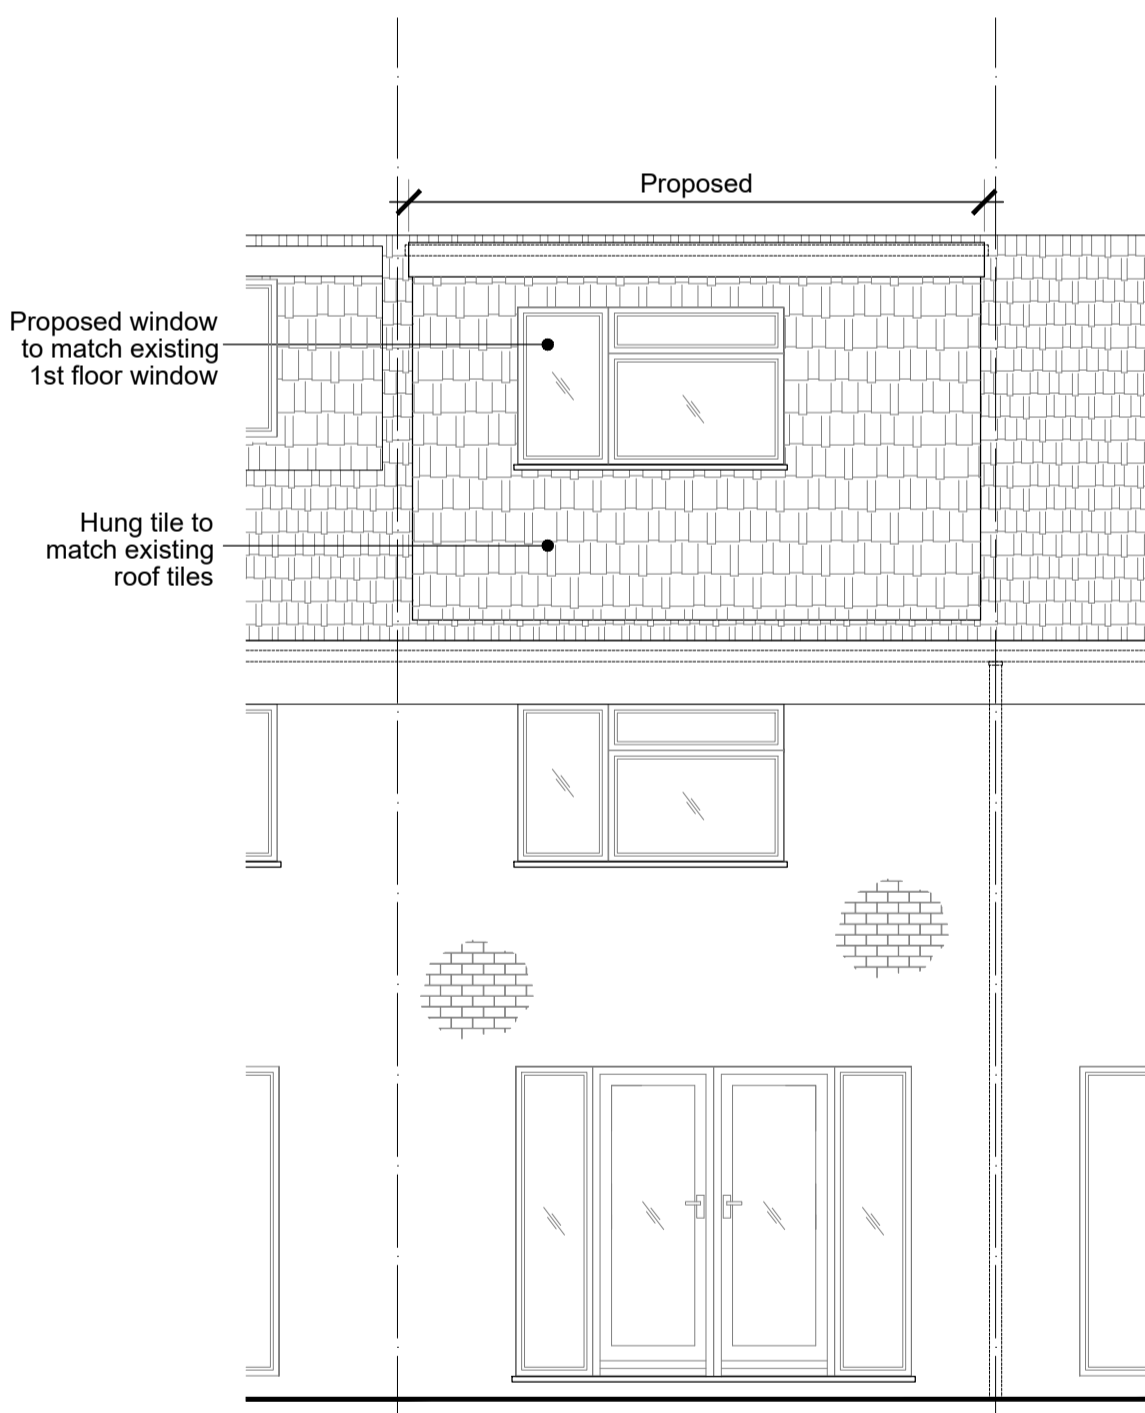

Proposed Rear Elevation  
 (Scale = 1:50)

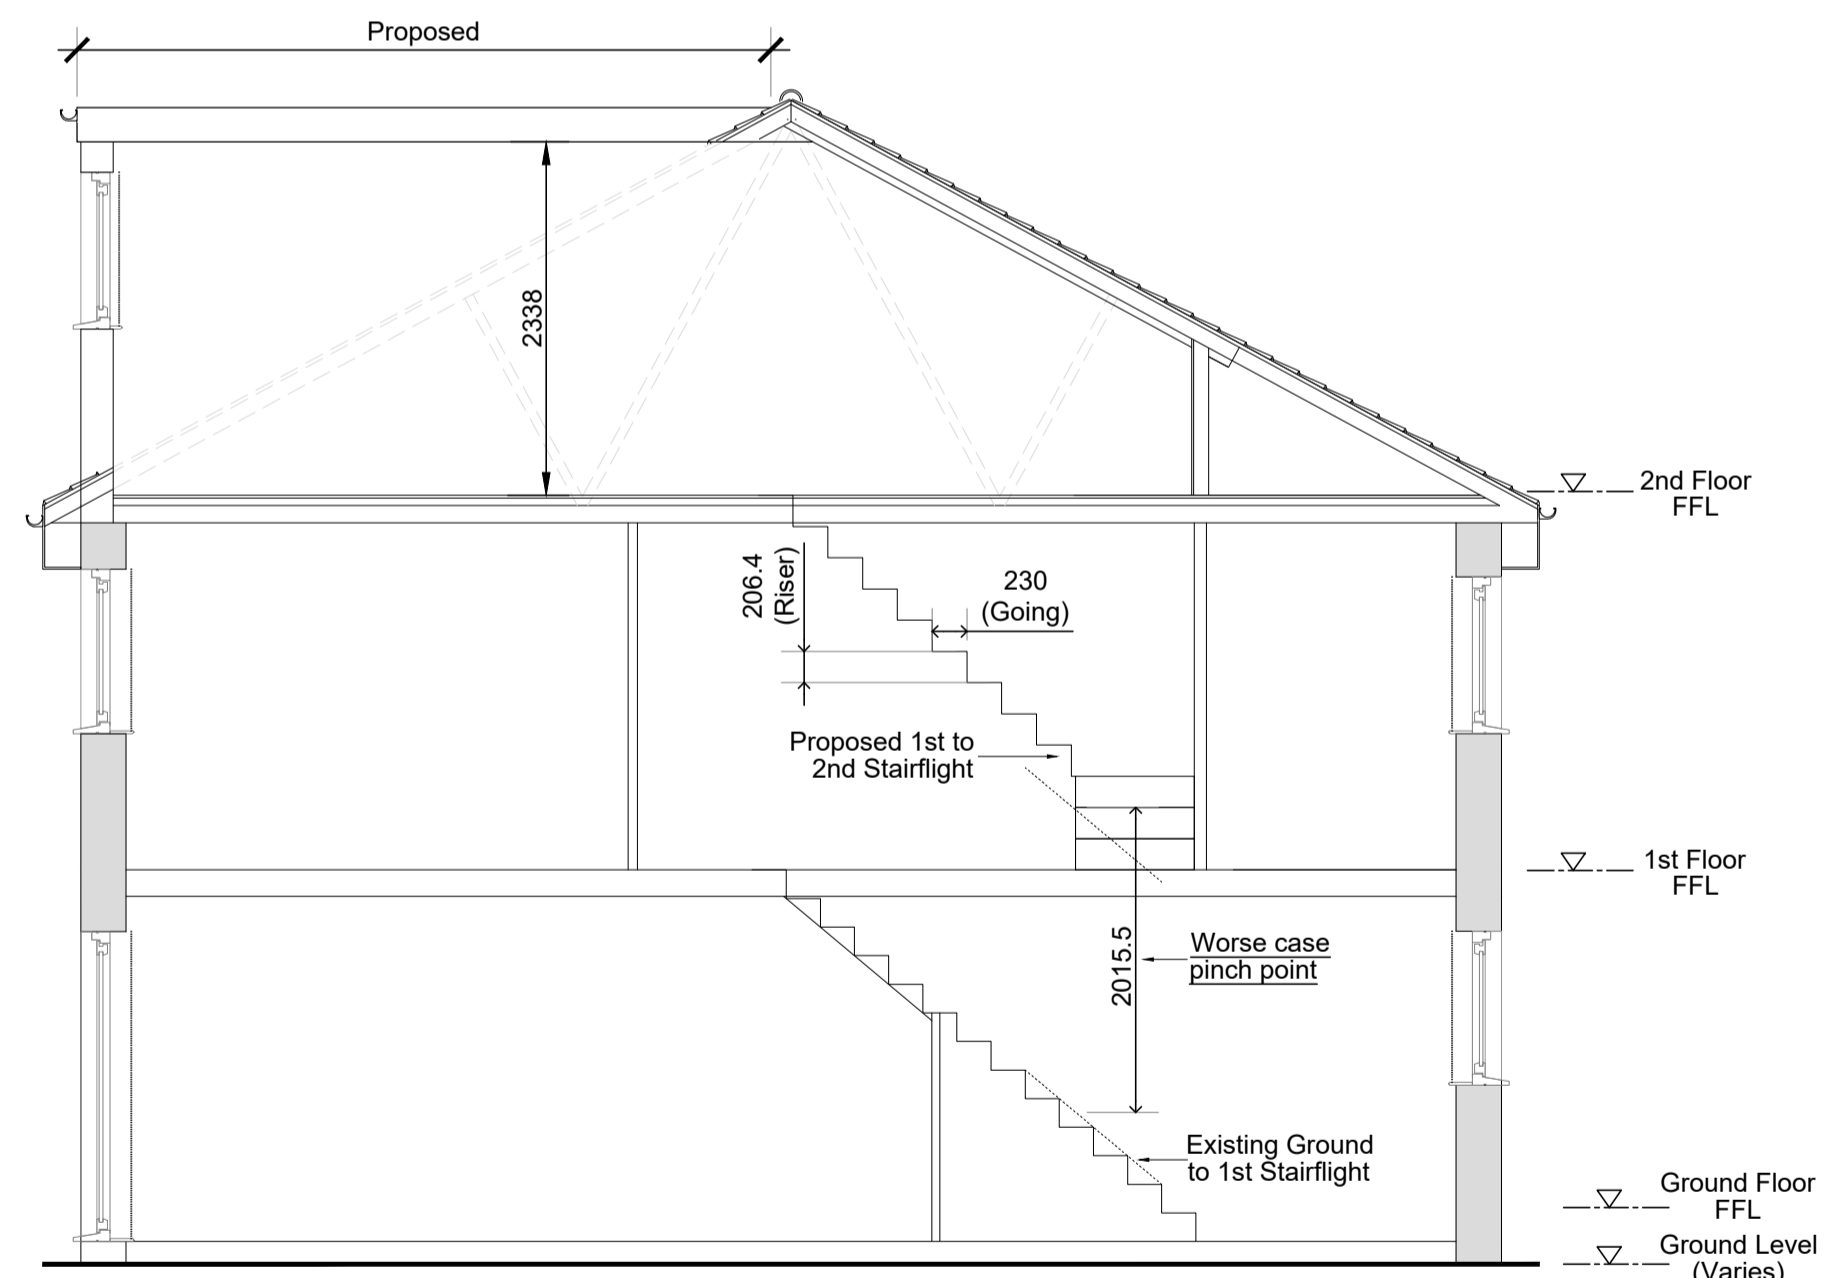

Typical Section  
 (Scale = 1:50)



Harlow Enterprise Hub,  
 Kao Hockham Building,  
 Harlow,  
 Essex,  
 CM20 2NQ  
 Tel: 01279 628 833  
 Email: mail@robertblakedesigns.co.uk  
 Site: www.robertblakedesigns.co.uk

Project 102 Byngams, Harlow, Essex  
 CM19 5NT  
 Title Planning Drawings - Sheet 2  
 Scale As shown @A1 (x2@A3)  
 Date February 2024  
 Drwg. No. 2636.02 Rev. -