



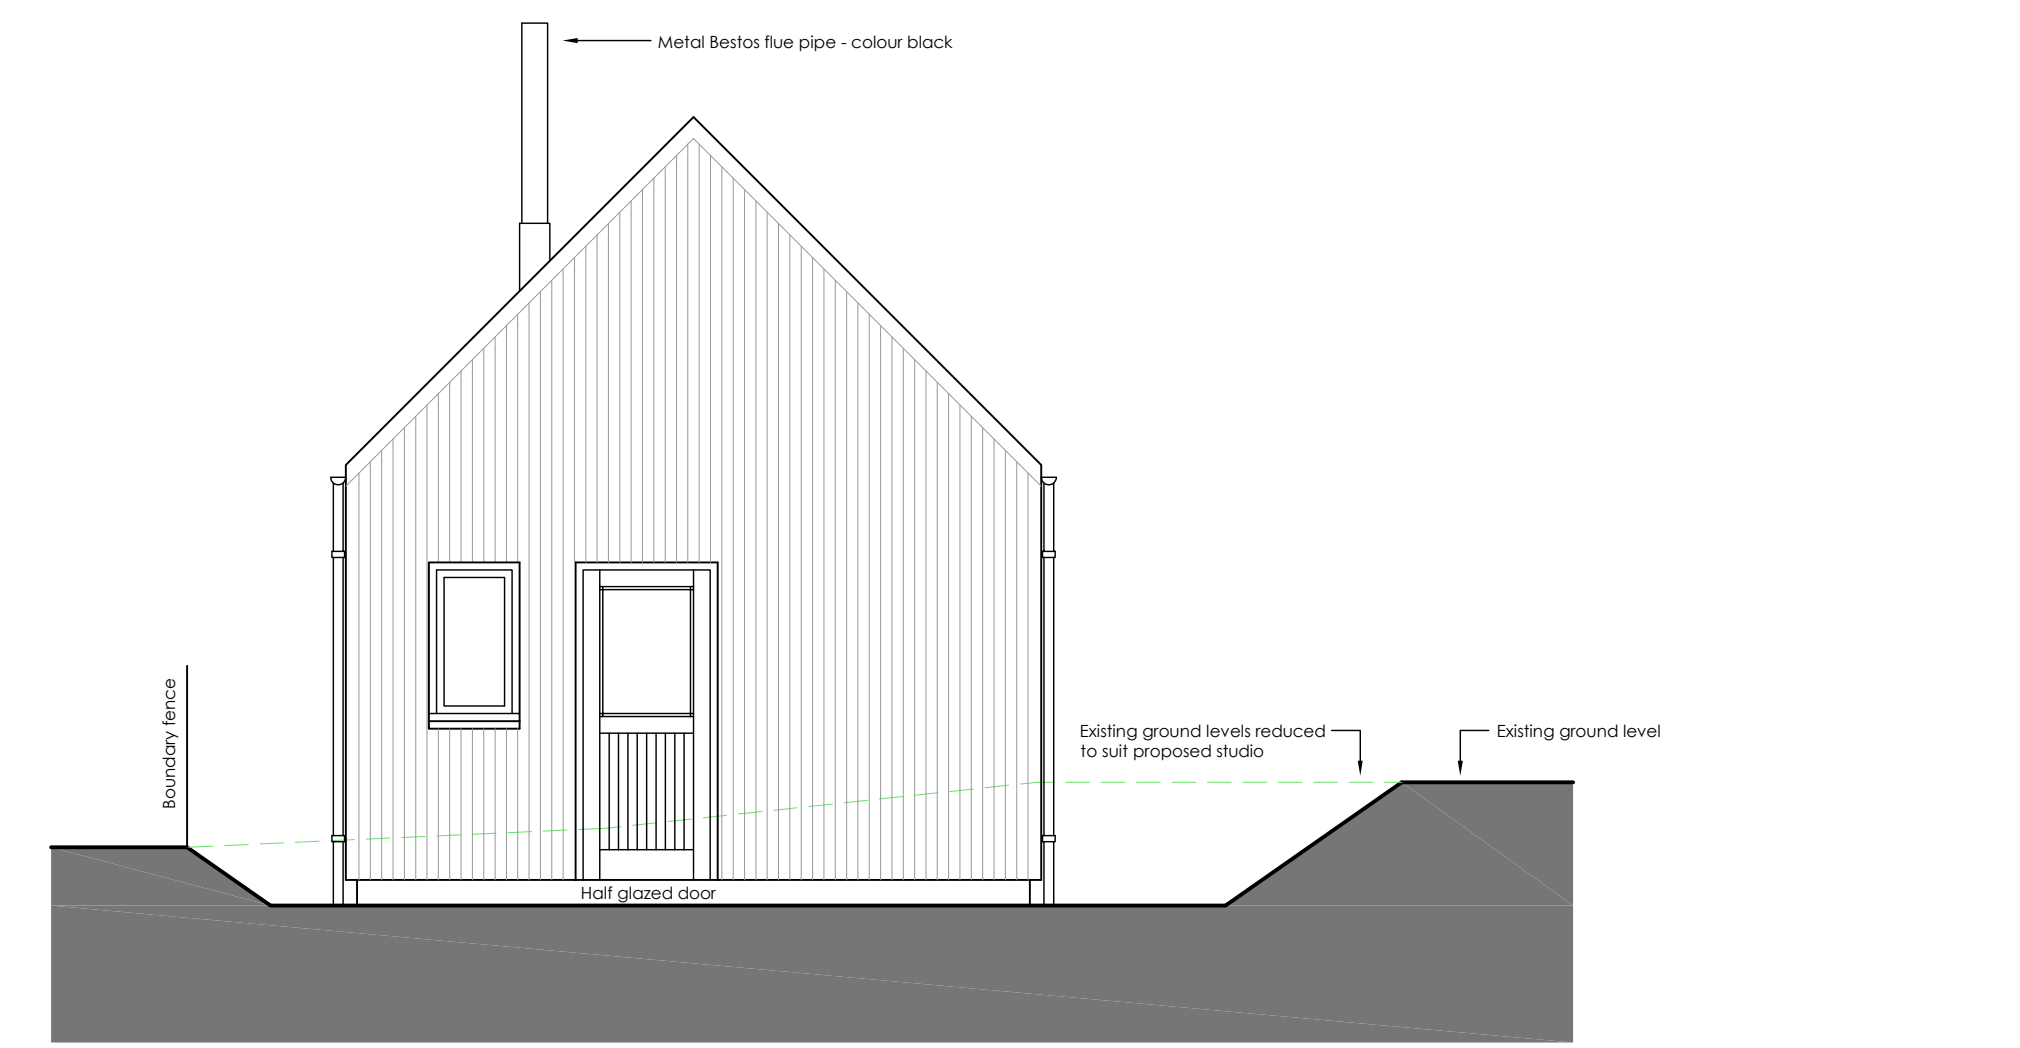


South

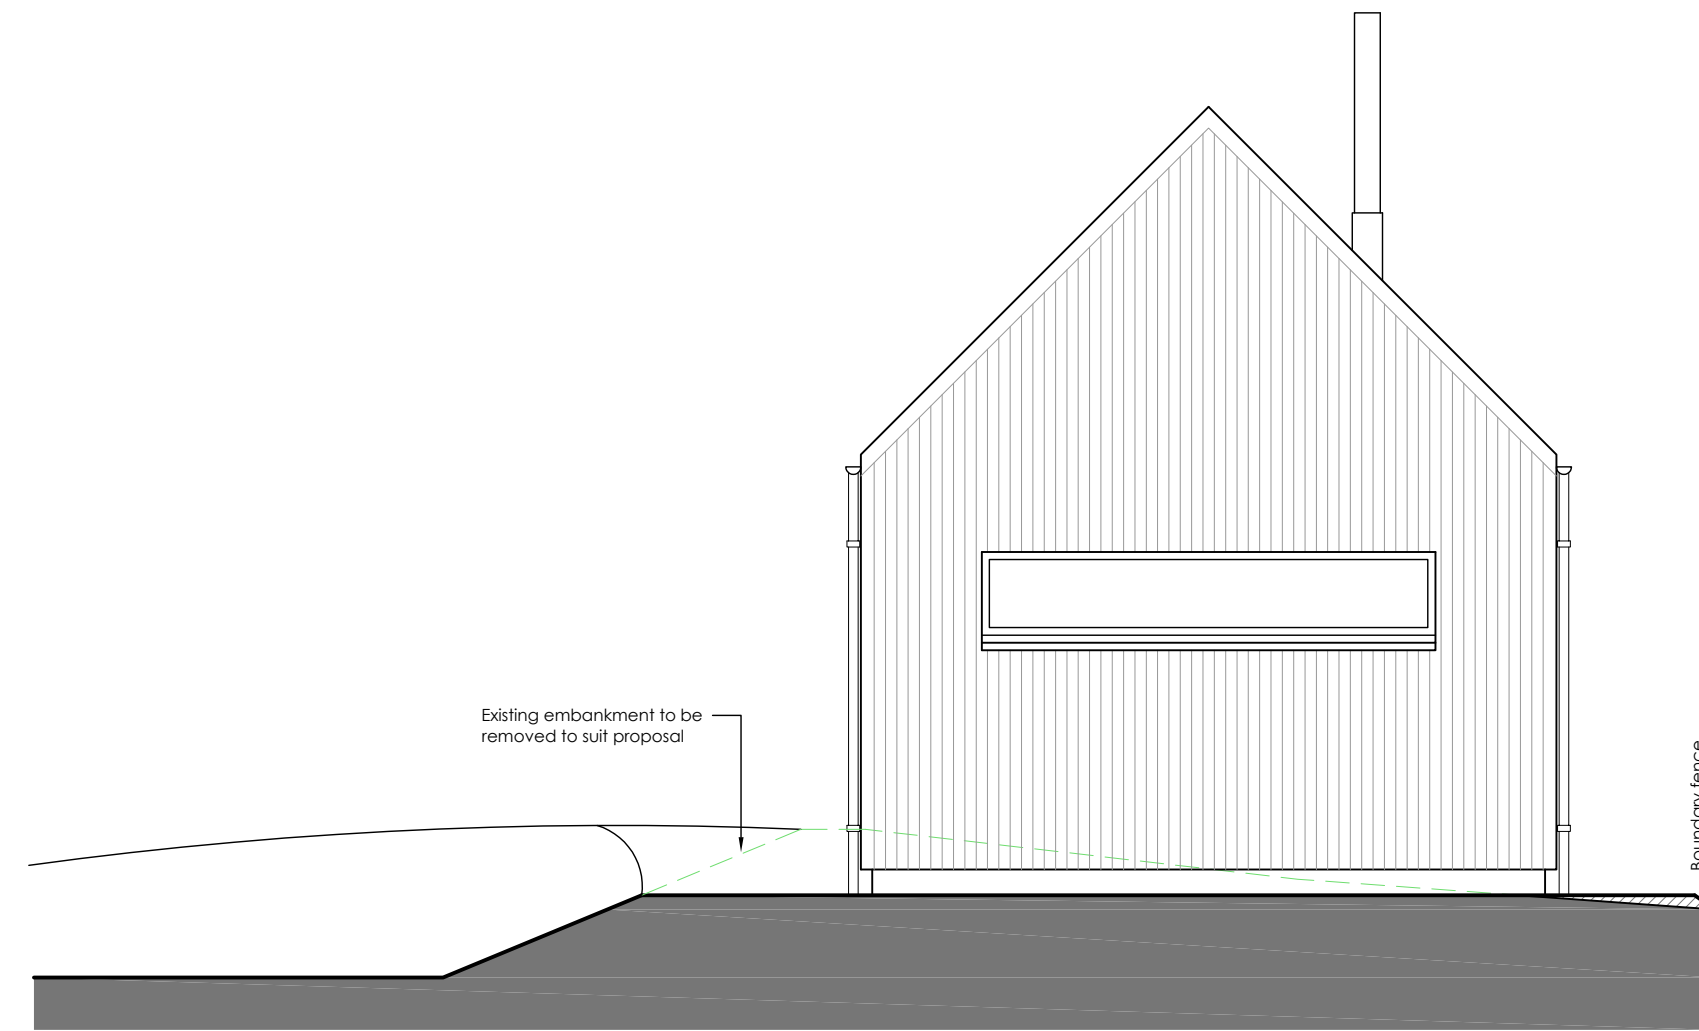

West





East

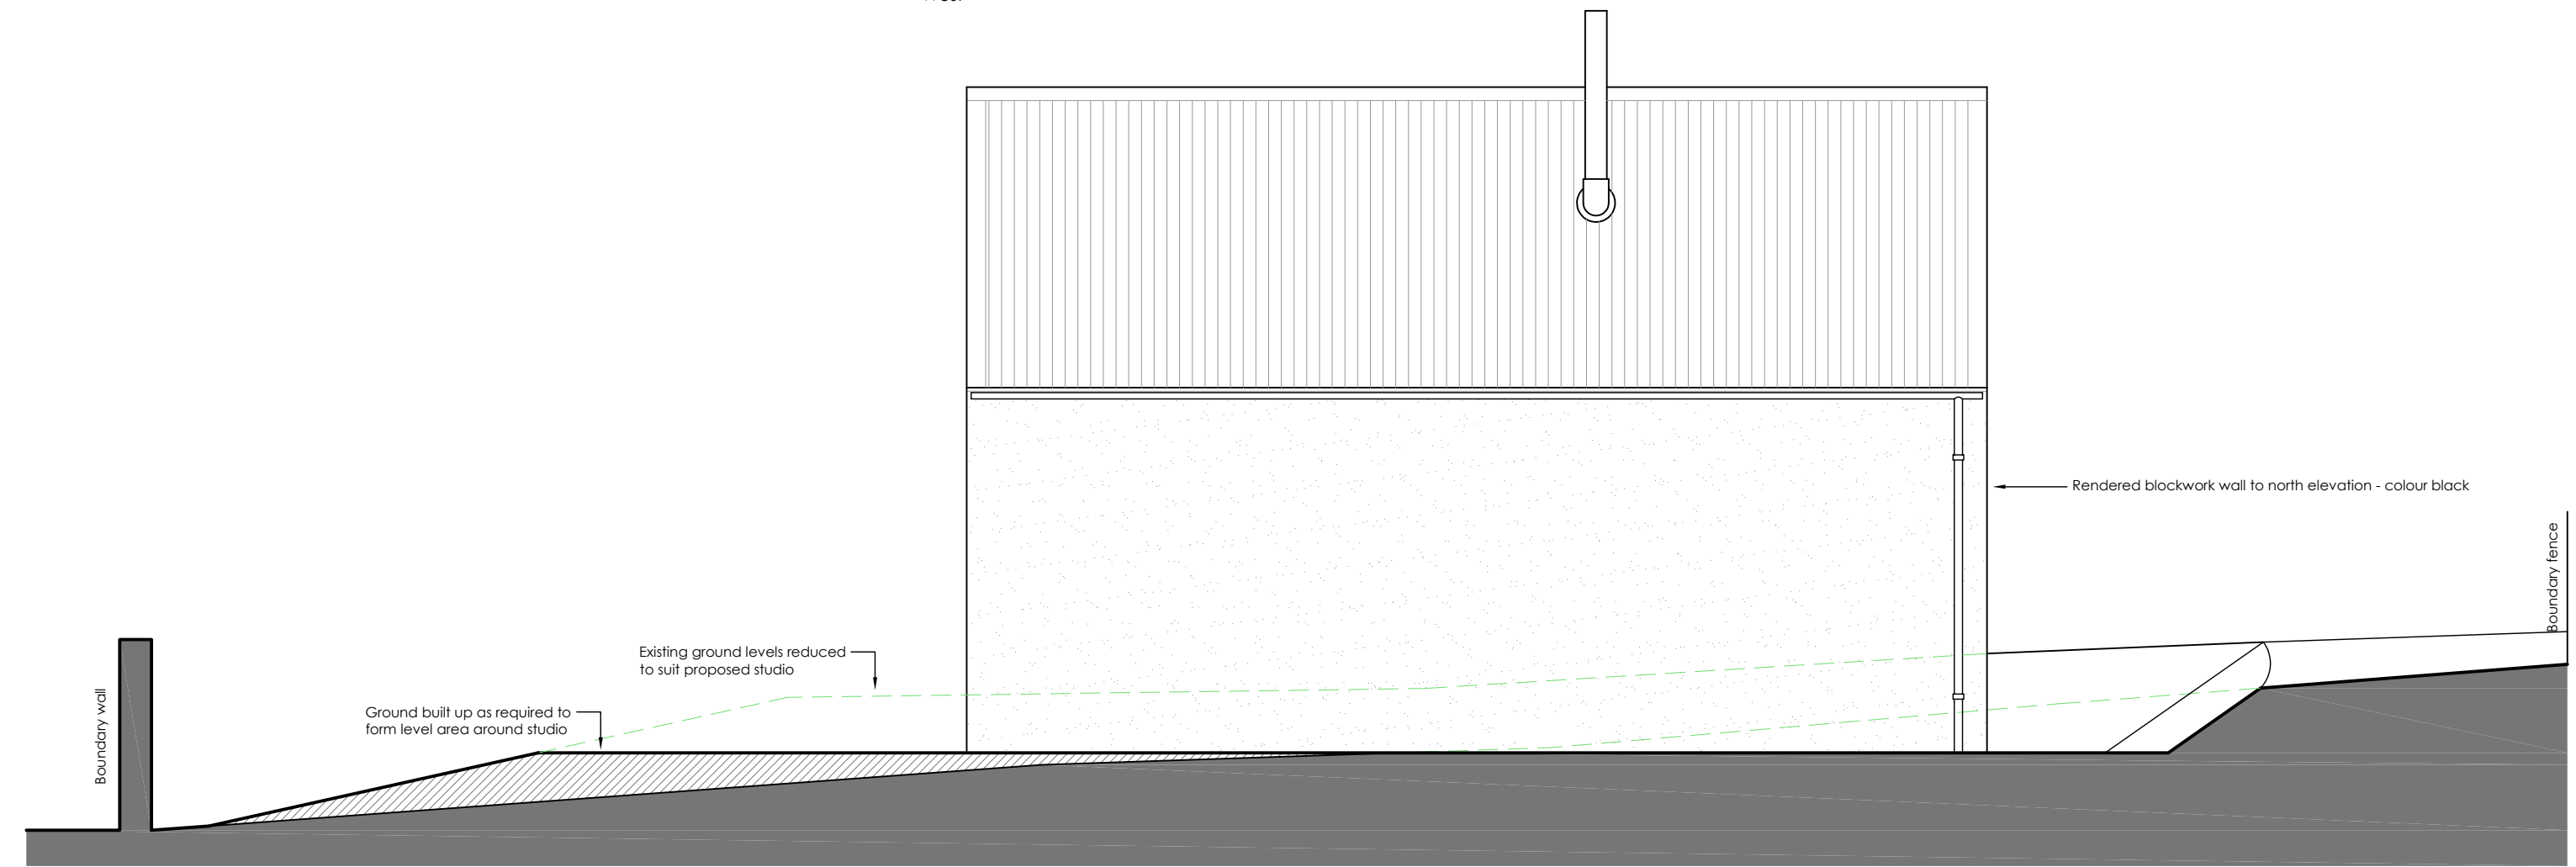

North

Elevations  
Scale 1:50

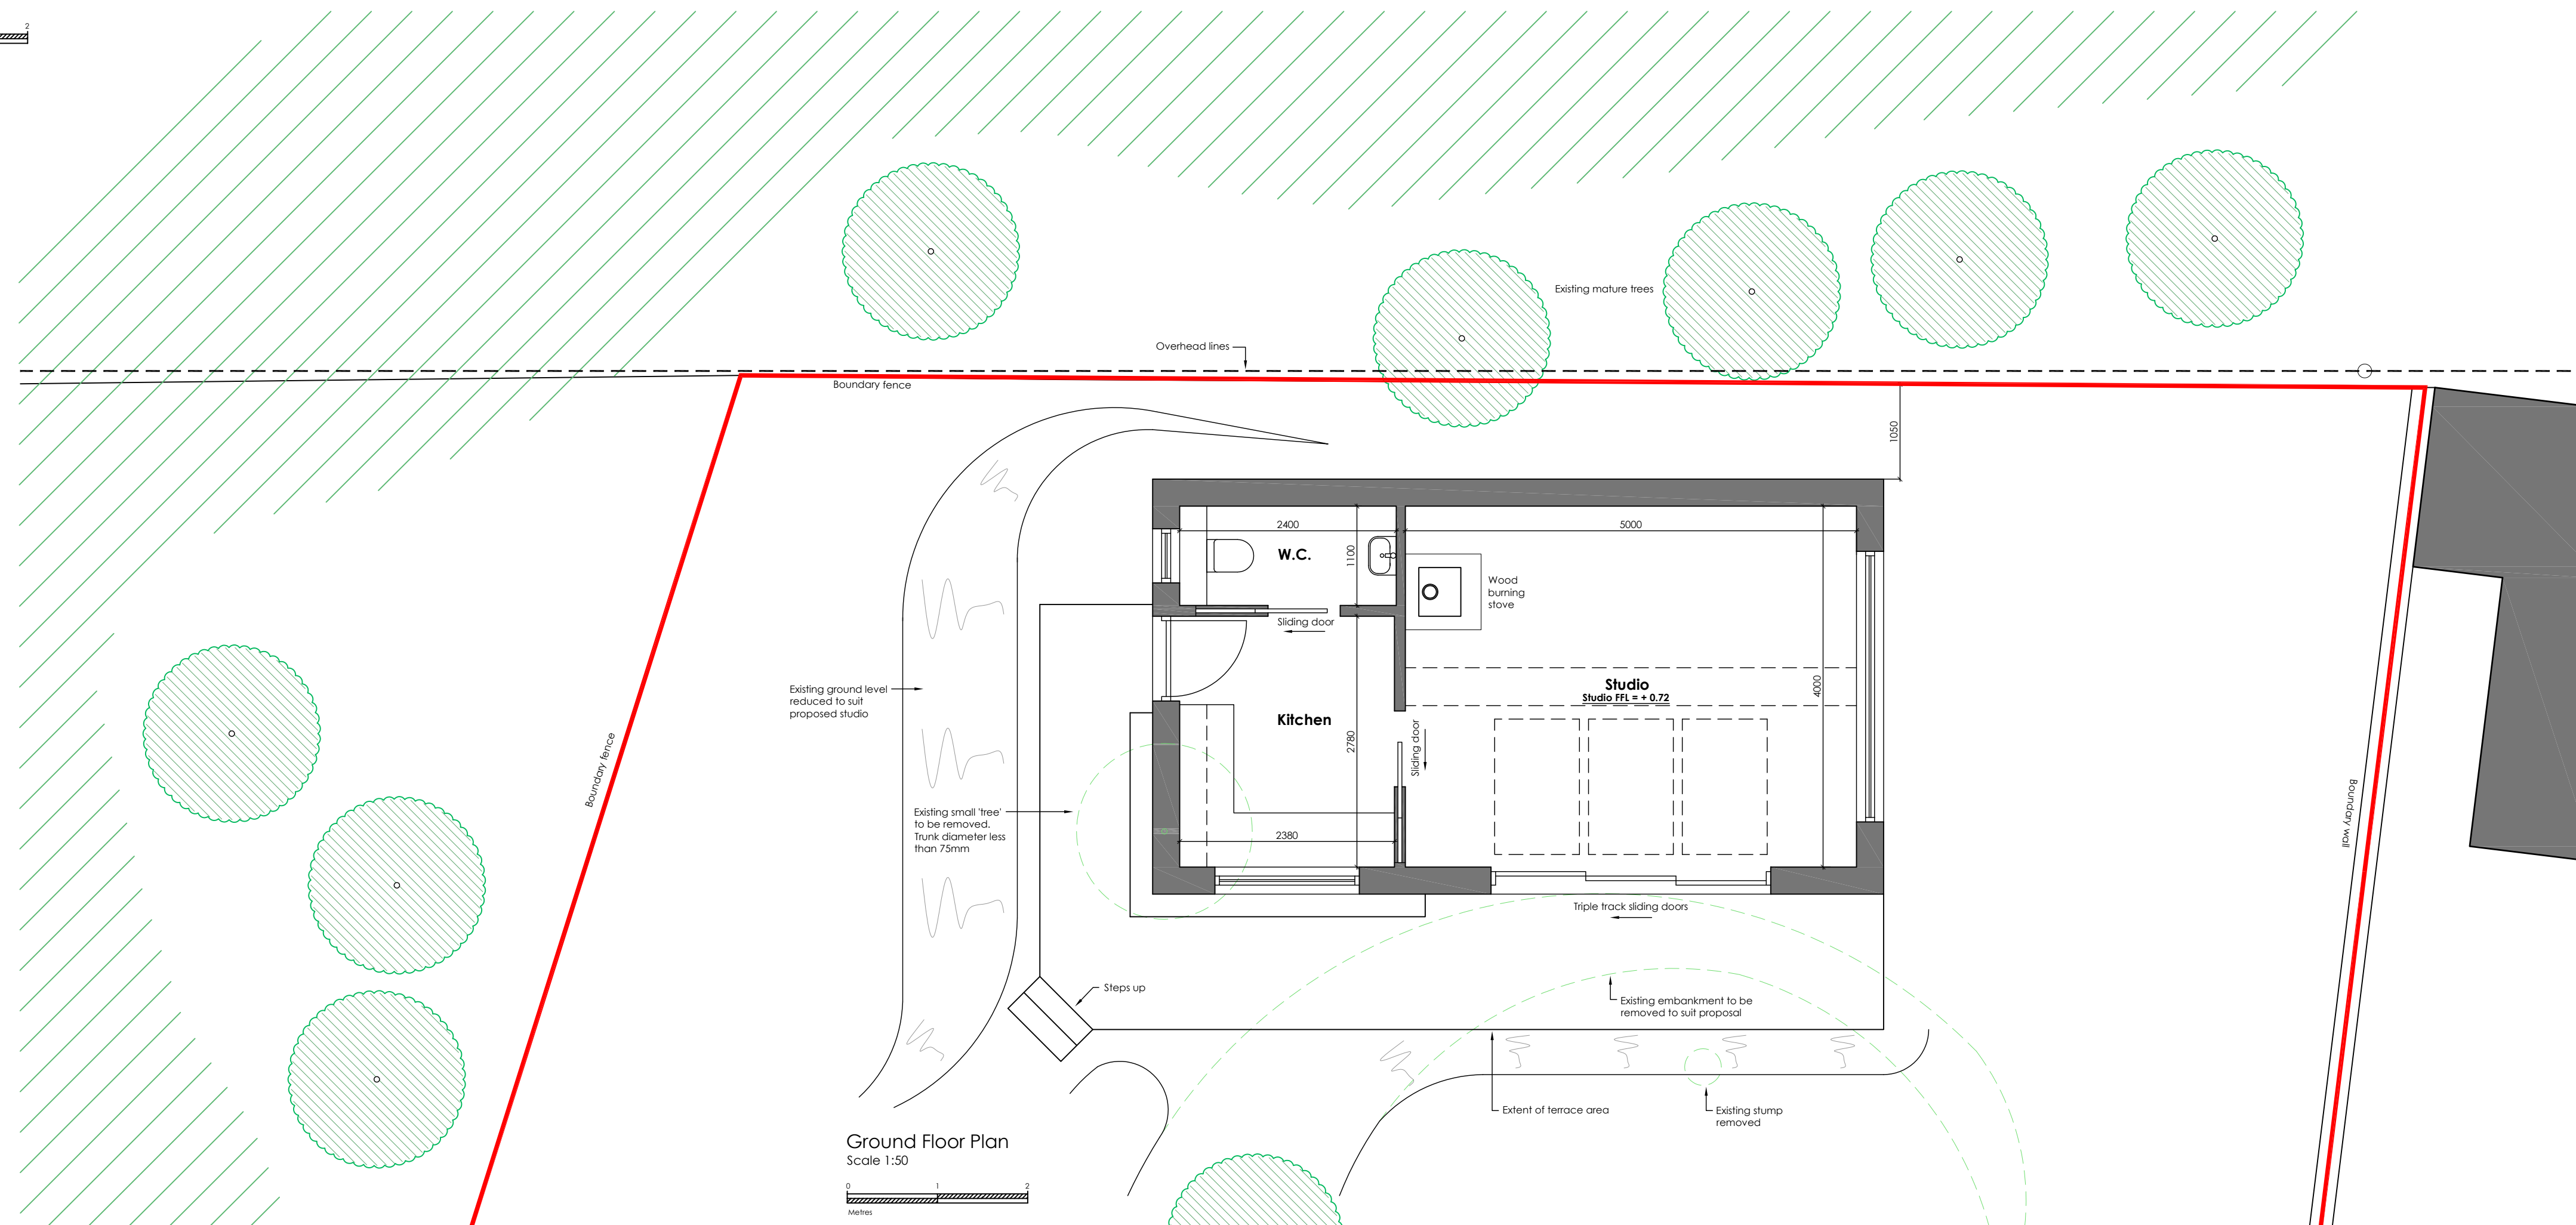 

Ground Floor Plan  
Scale 1:50

Ingleby  
St Eunans Road  
Aboyne

Proposed Studio

Design Drawing

Date : October 2023  
Scale : As Shown @ A2  
Drawn : AR

Drawing No.  
2023-081/P01A

**Gerry Robb**  
architectural design services

Bridgend  
Bridgeview Road  
Aboyne  
Aberdeenshire  
AB34 5HB  
(013398) 86359  
info@gerryrobb.co.uk