



Location Plan
Scale 1:500

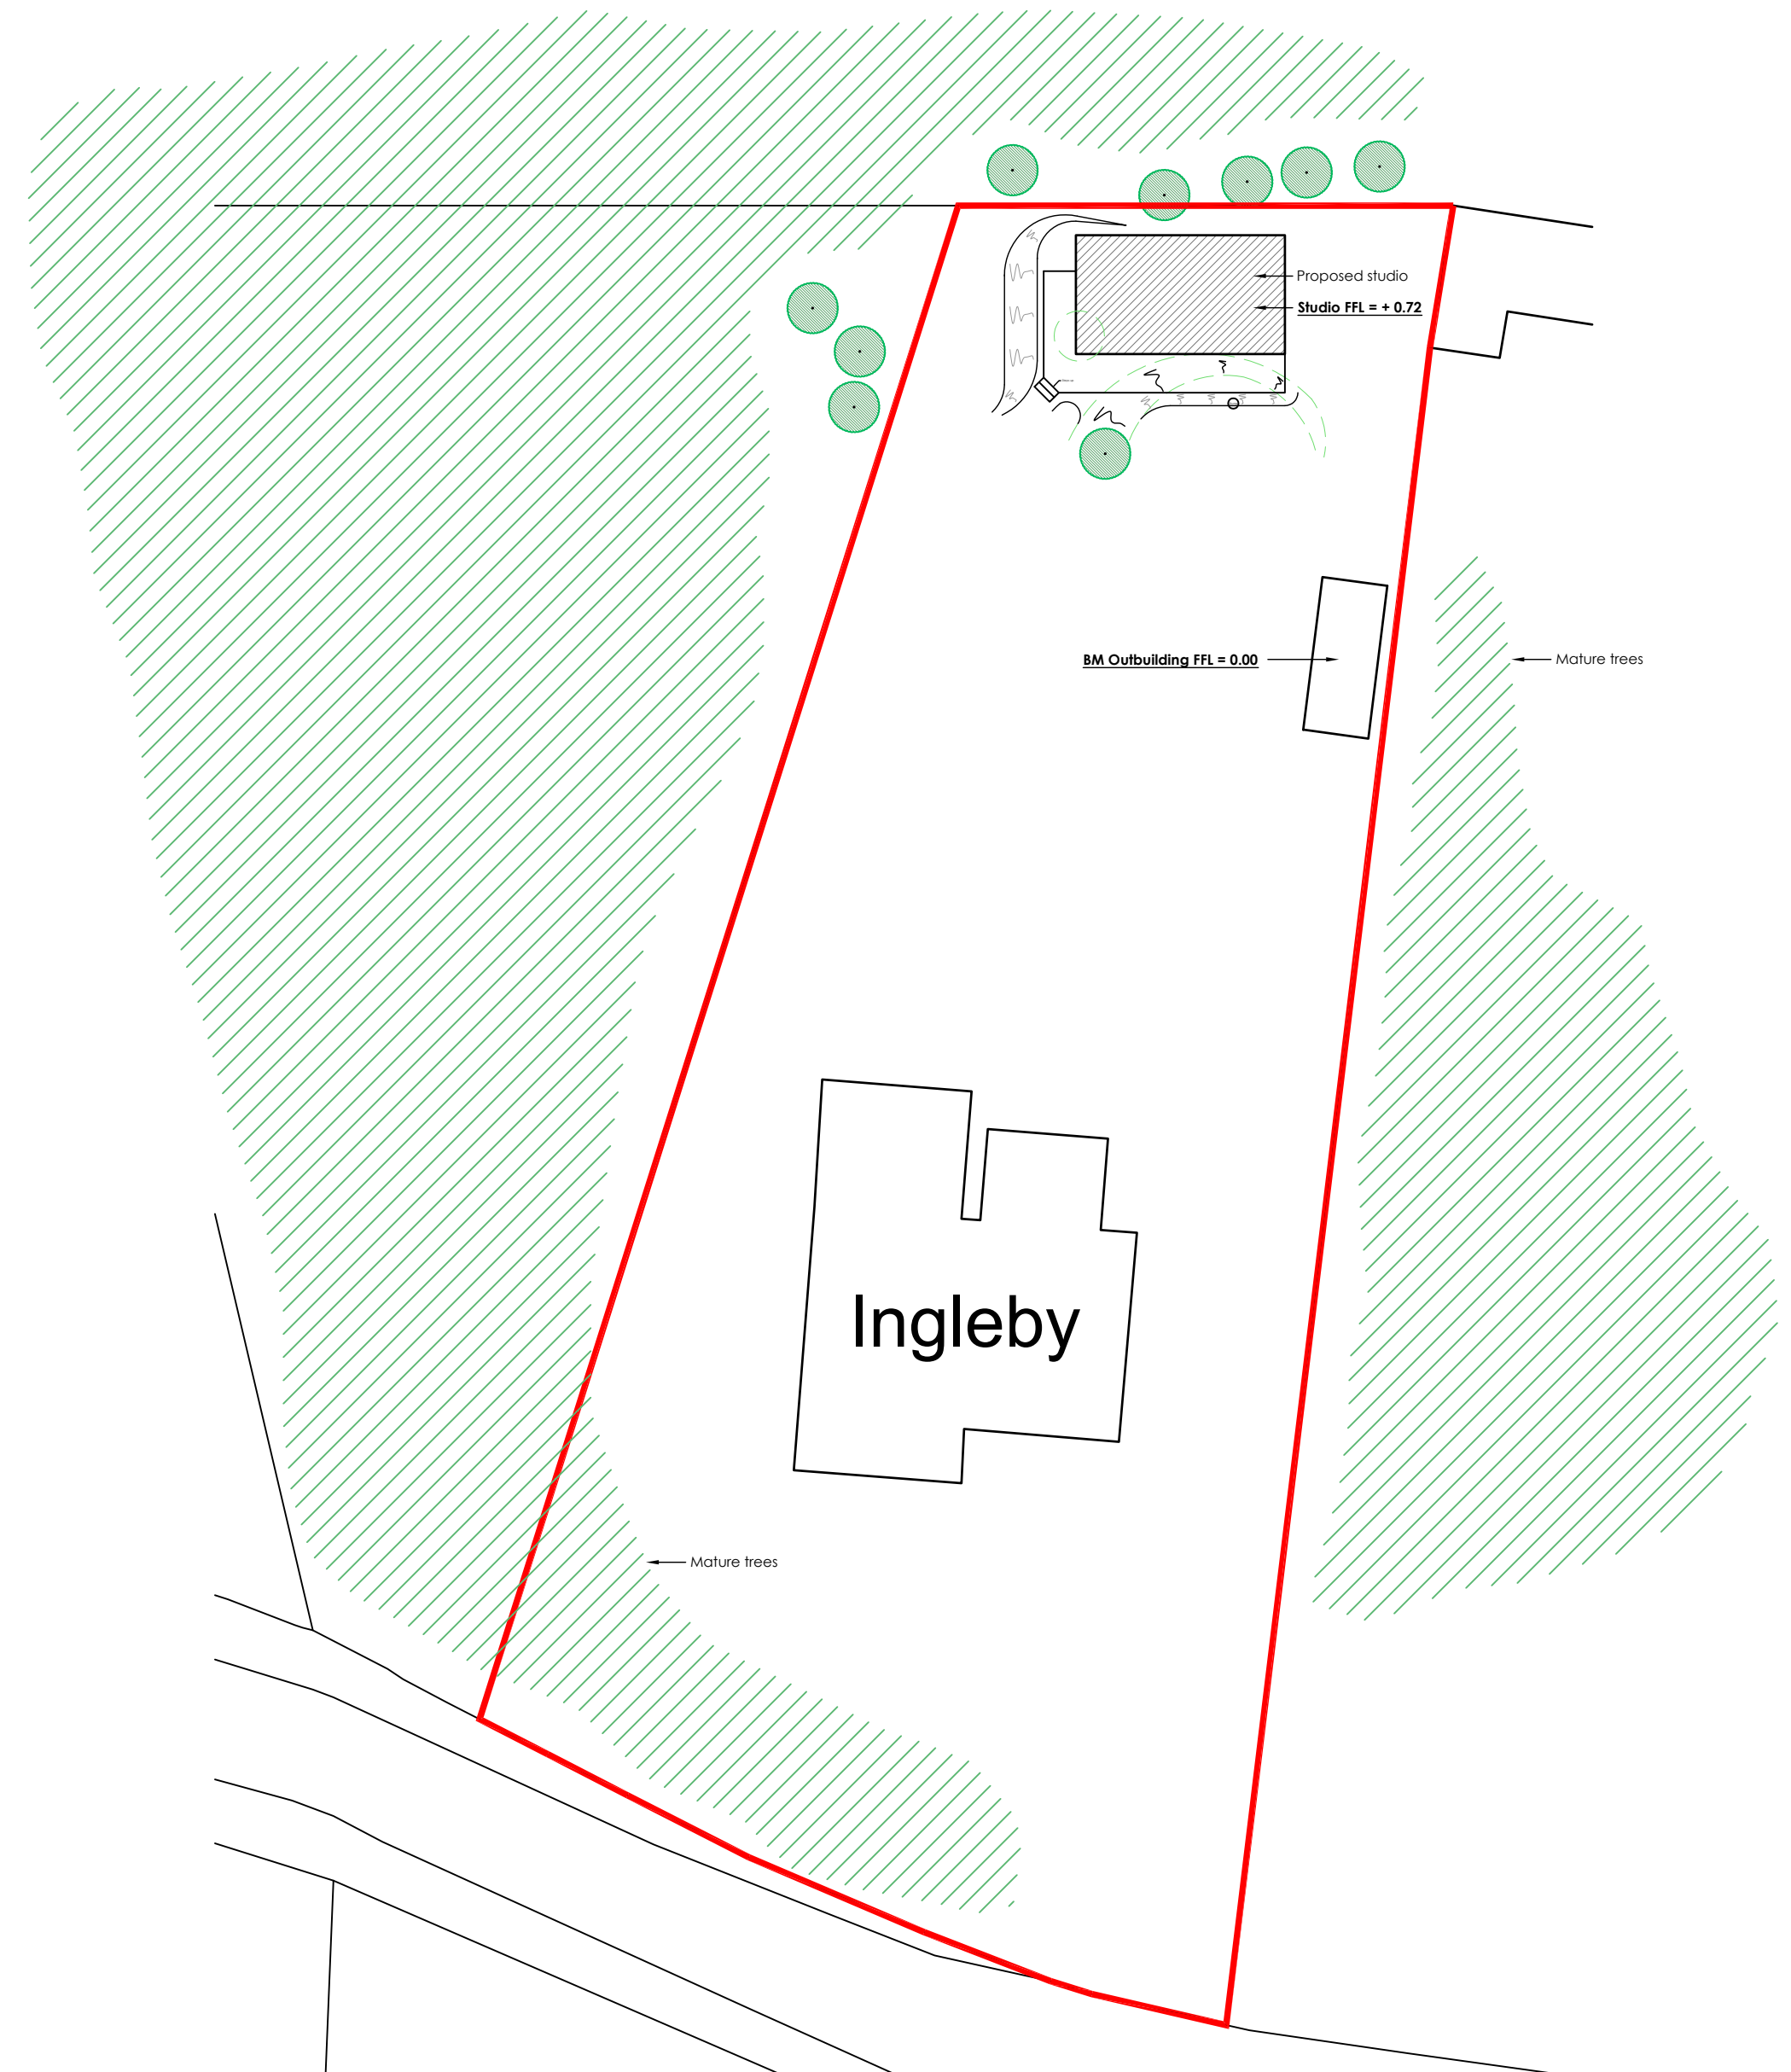

Site Plan
Scale 1:250

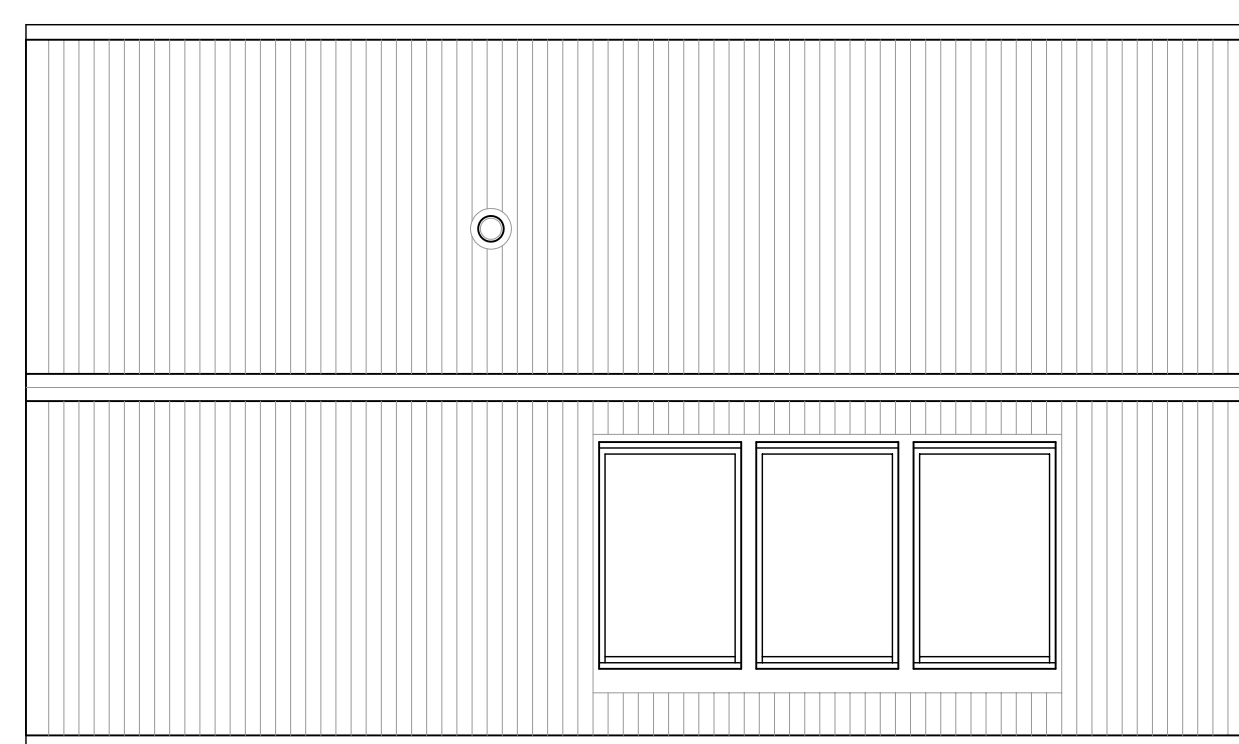

Roof Plan
Scale 1:50

Ingleby St Eunans Road Aboyne	
Proposed Studio	
Site and Location Plan	
Date : October 2023	Drawing No. 2023-081/P02A
Scale : As Shown @ A2	
Drawn : AR	
Gerry Robb architectural design services	
Bridgend Bridgeview Road Aboyne Aberdeenshire AB34 5HB (013398) 86359 info@gerryrobb.co.uk	