

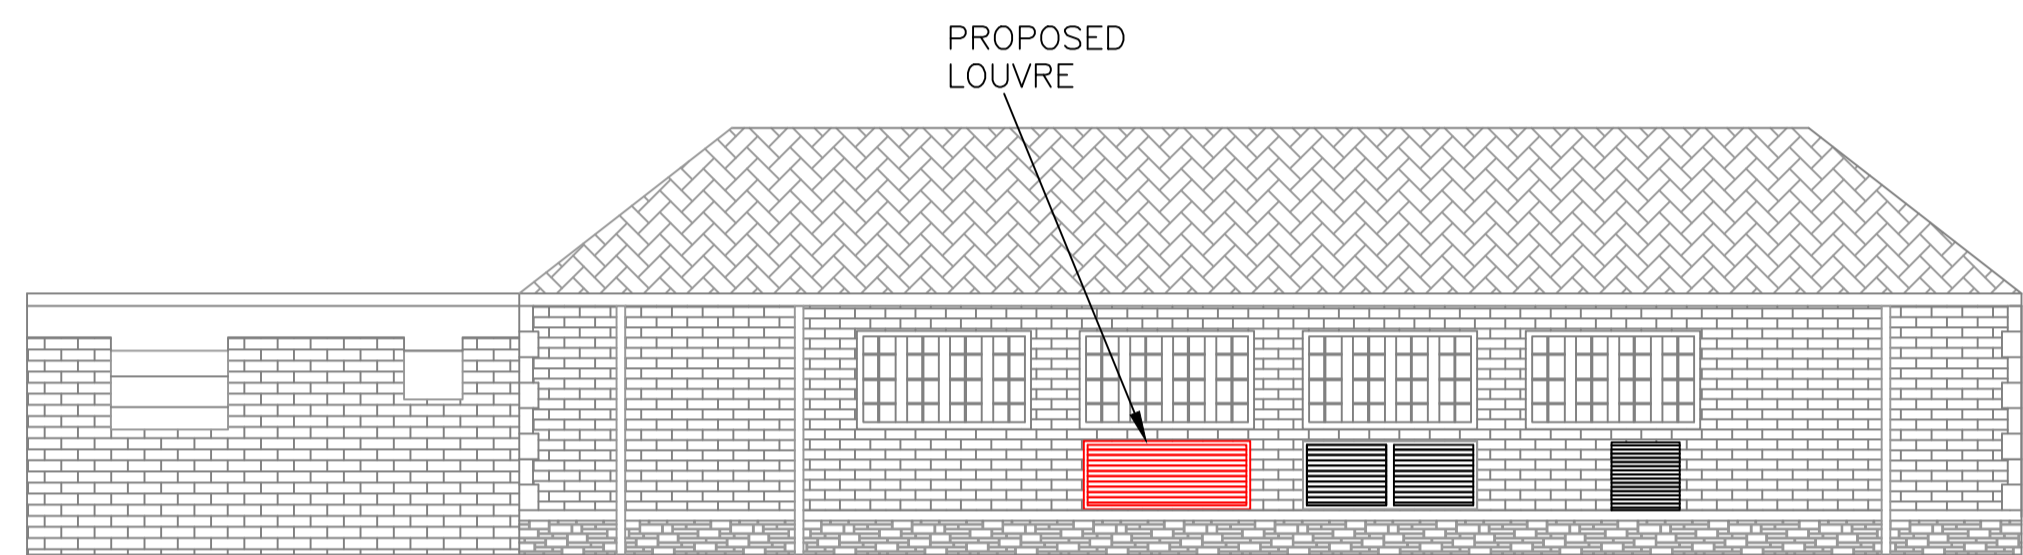
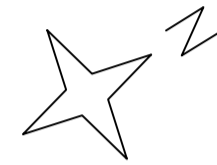
 



BUILDING PLAN (SCALE 1:100)

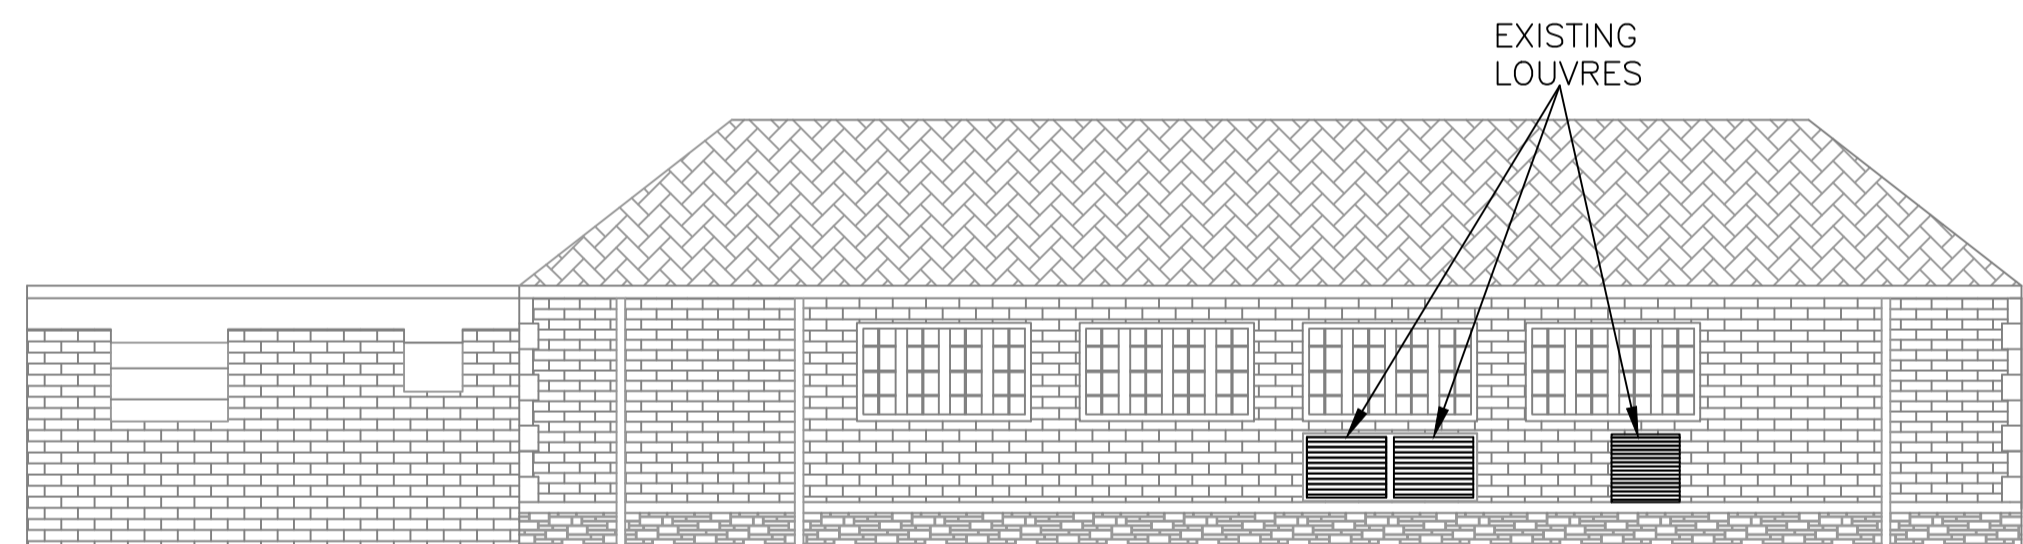



PROPOSED EAST ELEVATION (1:100)

 

EXISTING EAST ELEVATION (1:100)

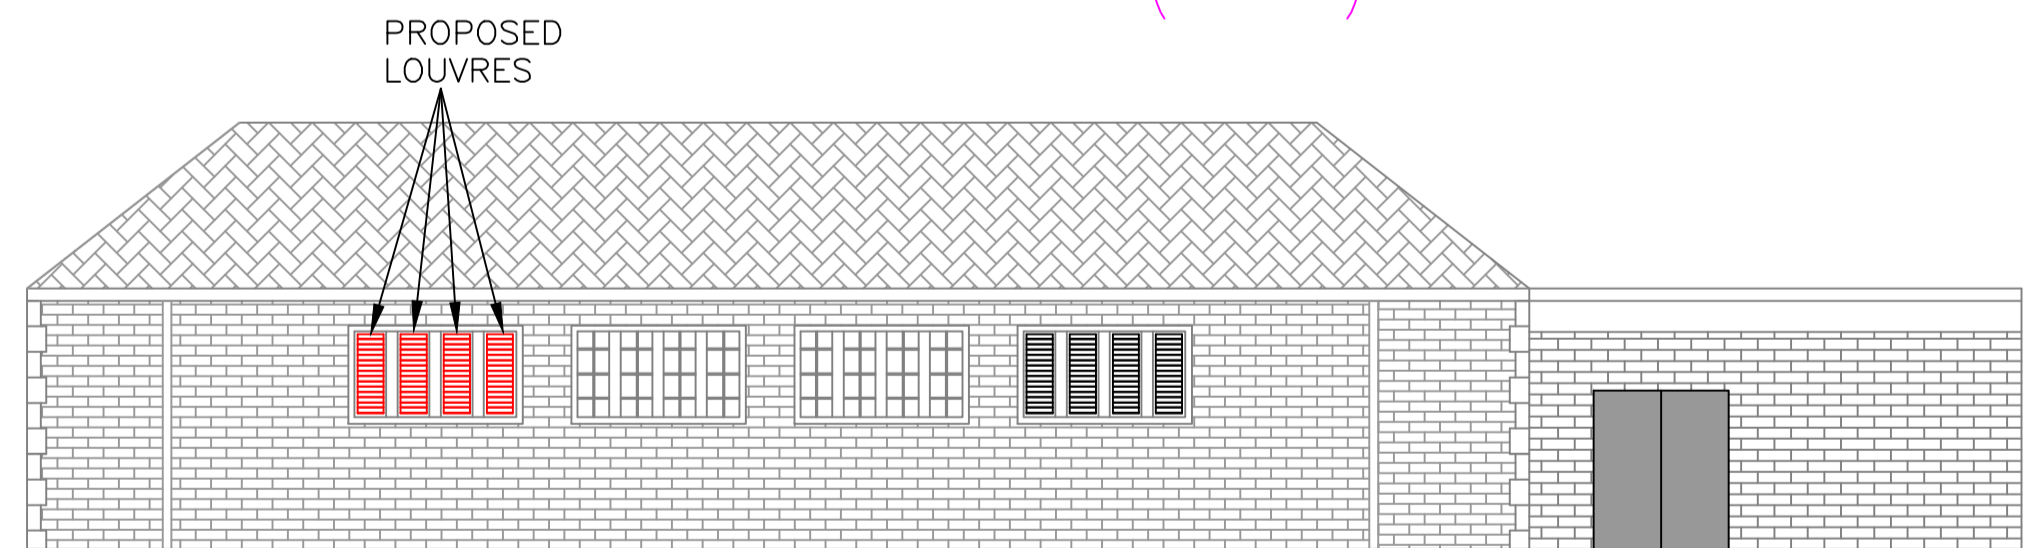

PROPOSED WEST ELEVATION (1:100)

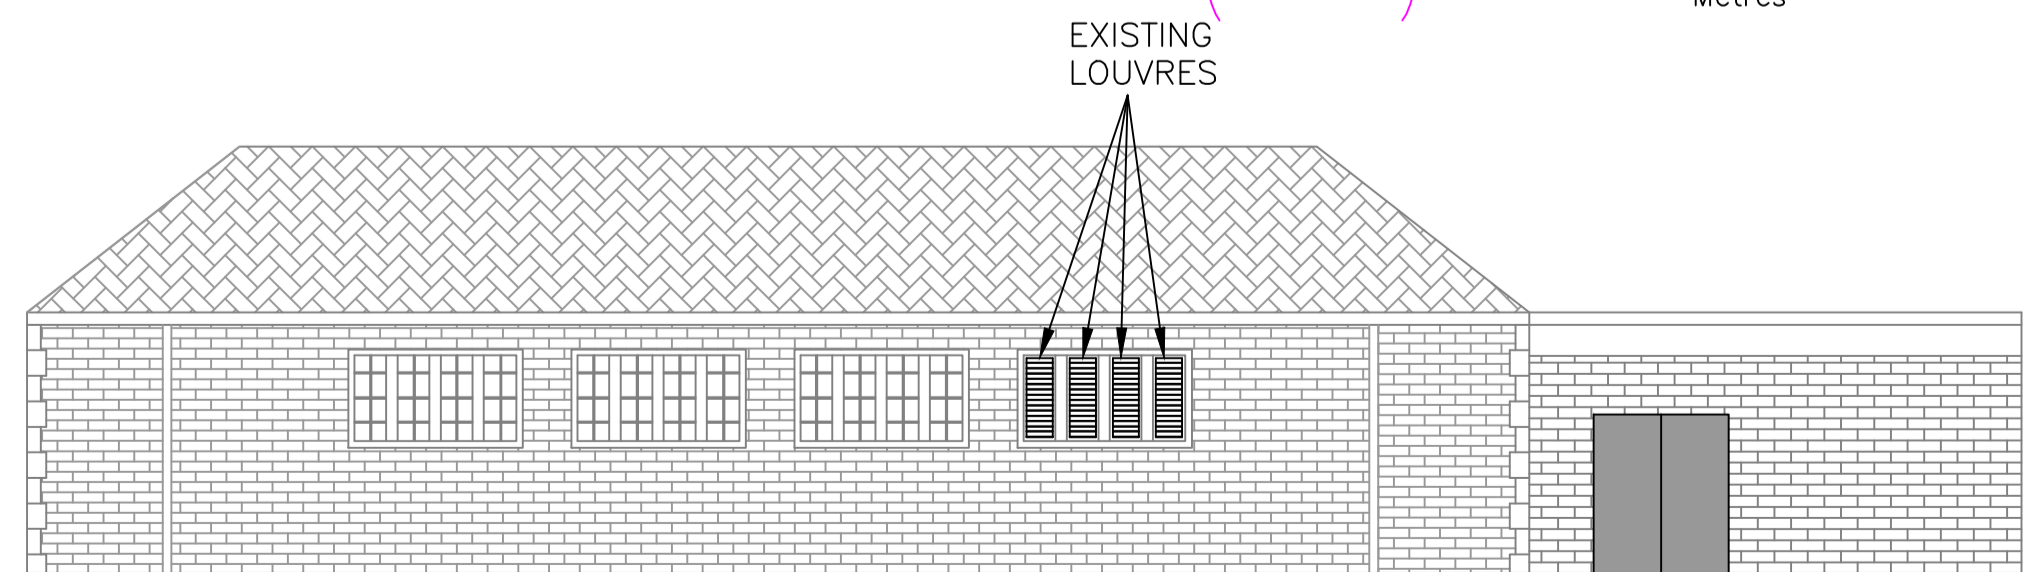 

EXISTING WEST ELEVATION (1:100)



PHOTO OF EAST ELEVATION


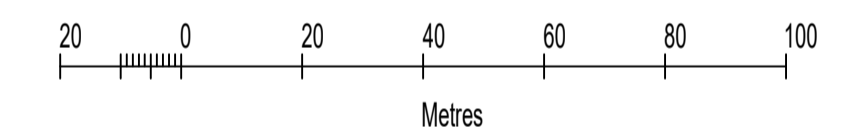


PHOTO OF EAST ELEVATION



PHOTO OF WEST ELEVATION

Stanfords Planning Map Data

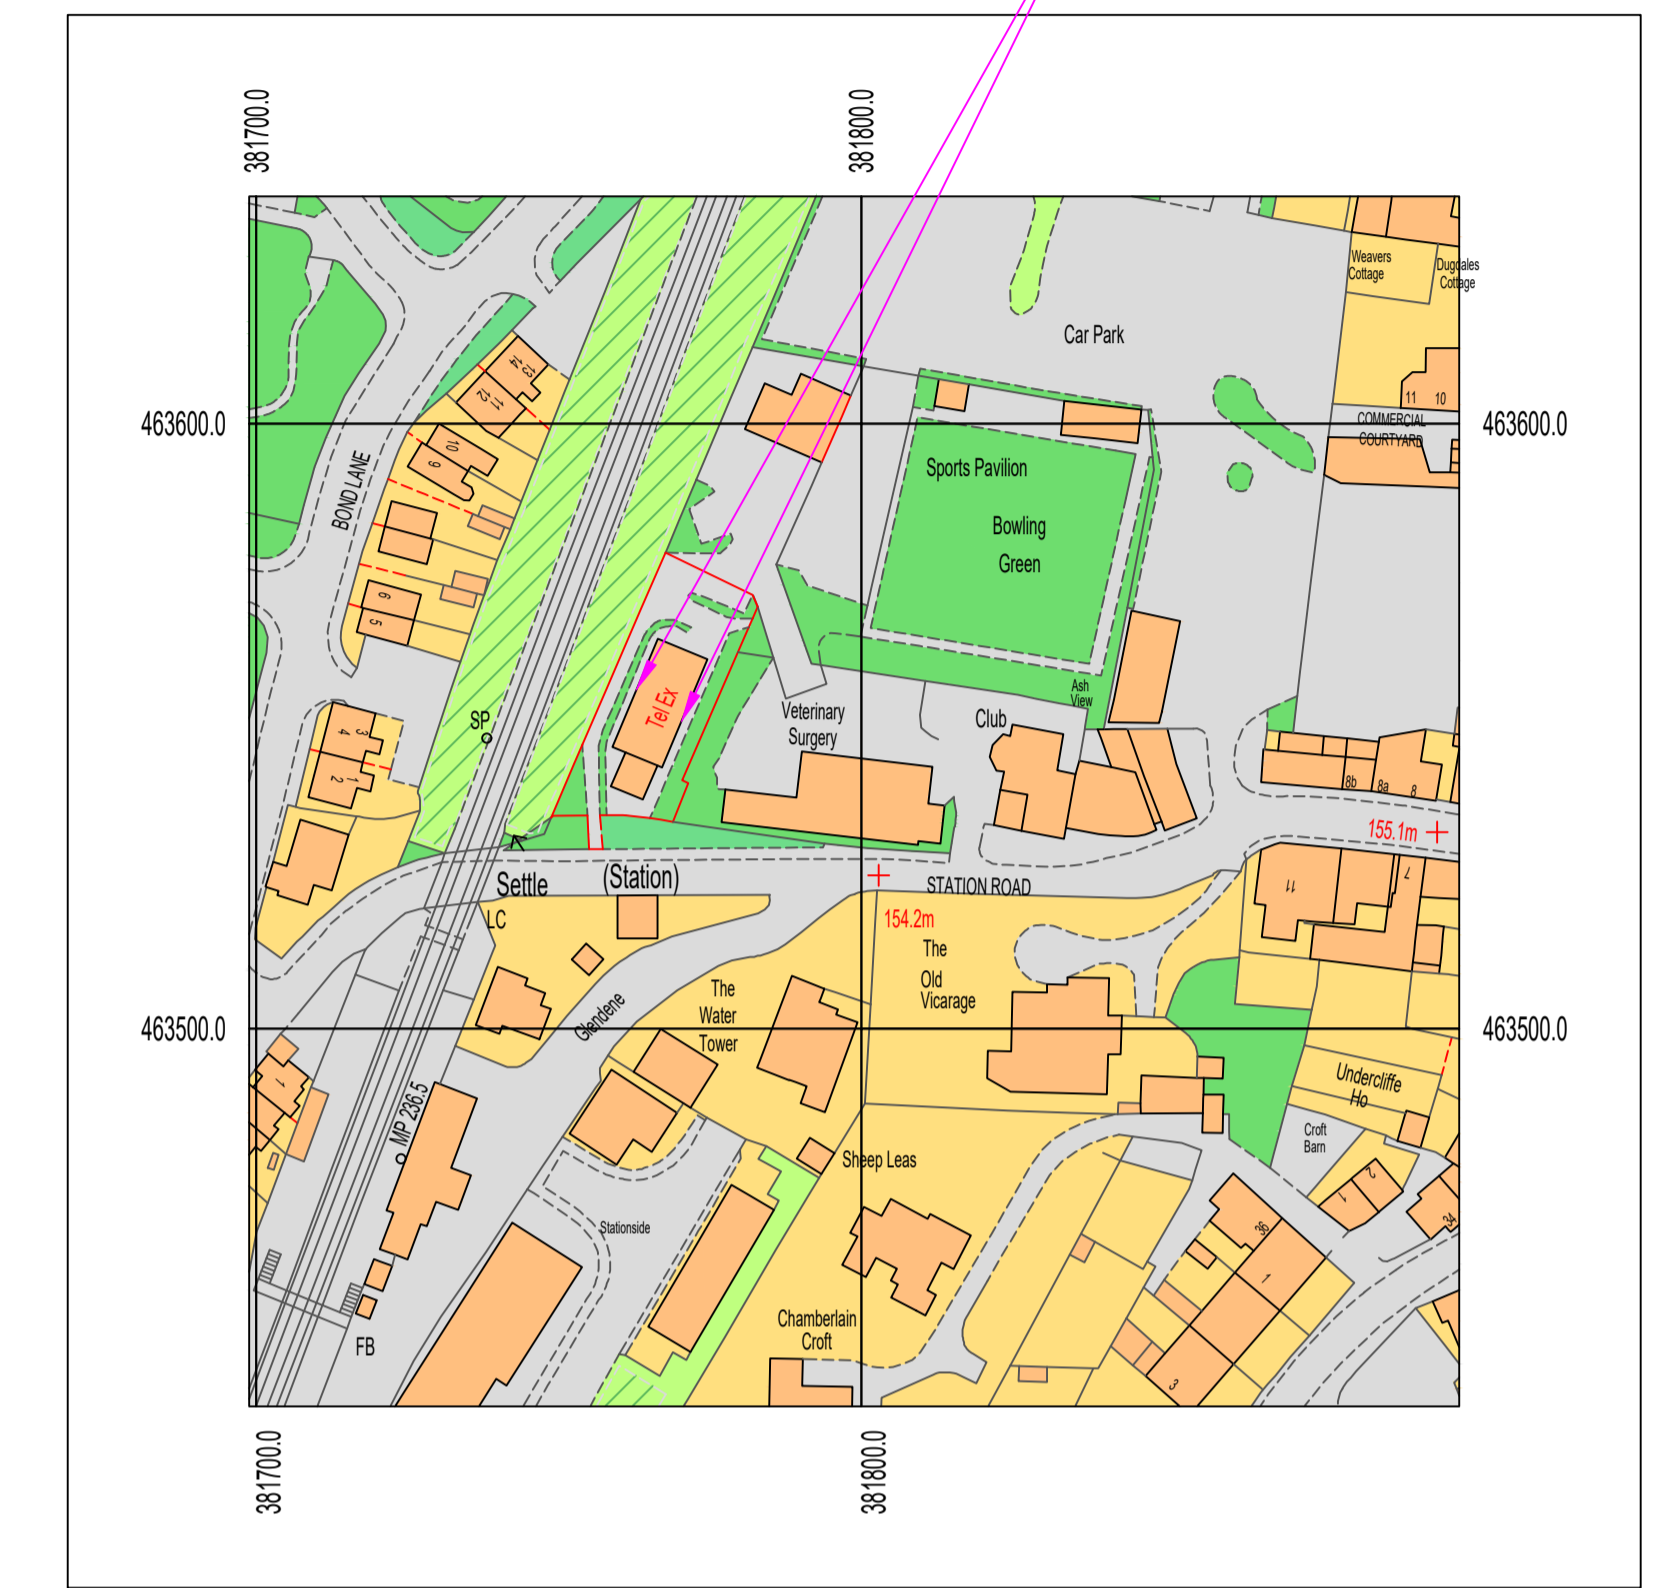

SITE LOCATION PLAN (SCALE 1:1250)



Production Date: 22 January 2024

Top Left: 381698.84 463637.58 Bottom Right: 381898.84 463437.58

© Crown copyright and database rights 2024 Ordnance Survey OS100035409.

Reproduction in whole or in part is prohibited without the permission of Ordnance Survey

**PLANNING**

THIS DRAWING MUST NOT, WITHOUT THE CONSENT OF WEATHERITE AIR CONDITIONING LTD., BE SHOWN TO ANY PERSON NOT EMPLOYED BY THE RECIPIENT, OR BE COPIED OR USED FOR THE PURPOSE OF MANUFACTURING ANY ARTICLE SHOWN IN THIS DRAWING. THIS DRAWING, TOGETHER WITH ANY COPIES MADE BY THE RECIPIENT SHALL BE RETURNED TO WEATHERITE AIR CONDITIONING LTD. ON DEMAND. THE COPYRIGHT IN THIS DRAWING SHALL BE AND REMAIN THE SOLE PROPERTY OF WEATHERITE AIR CONDITIONING LTD.

**Weatherite Air Conditioning Limited**

WEATHERITE HOUSE  
CREDENDA ROAD  
WEST BRAMWICH  
S70 7JE  
TEL 0121 6652266

CLIENT  
BT GROUP PLC

TITLE  
PROPOSED PLANNING LAYOUT FOR  
SETTLE TE GROUND FLOOR

DATE  
22.01.2024

CONTRACT No.

DRAWN  
4CS

SCALE  
SEE DWG

DRNG No.

122471 - 300

REV.	DATE	DRN.	MODIFICATION	CHECKED