




Proposed Materials:  
 Walls: White render  
 Pitched roof: Blue/grey slate (integrated solar panels)  
 Windows: Double glazed  
 Skylights: Size as indicated (not protruding more than 150mm above the roof plan)

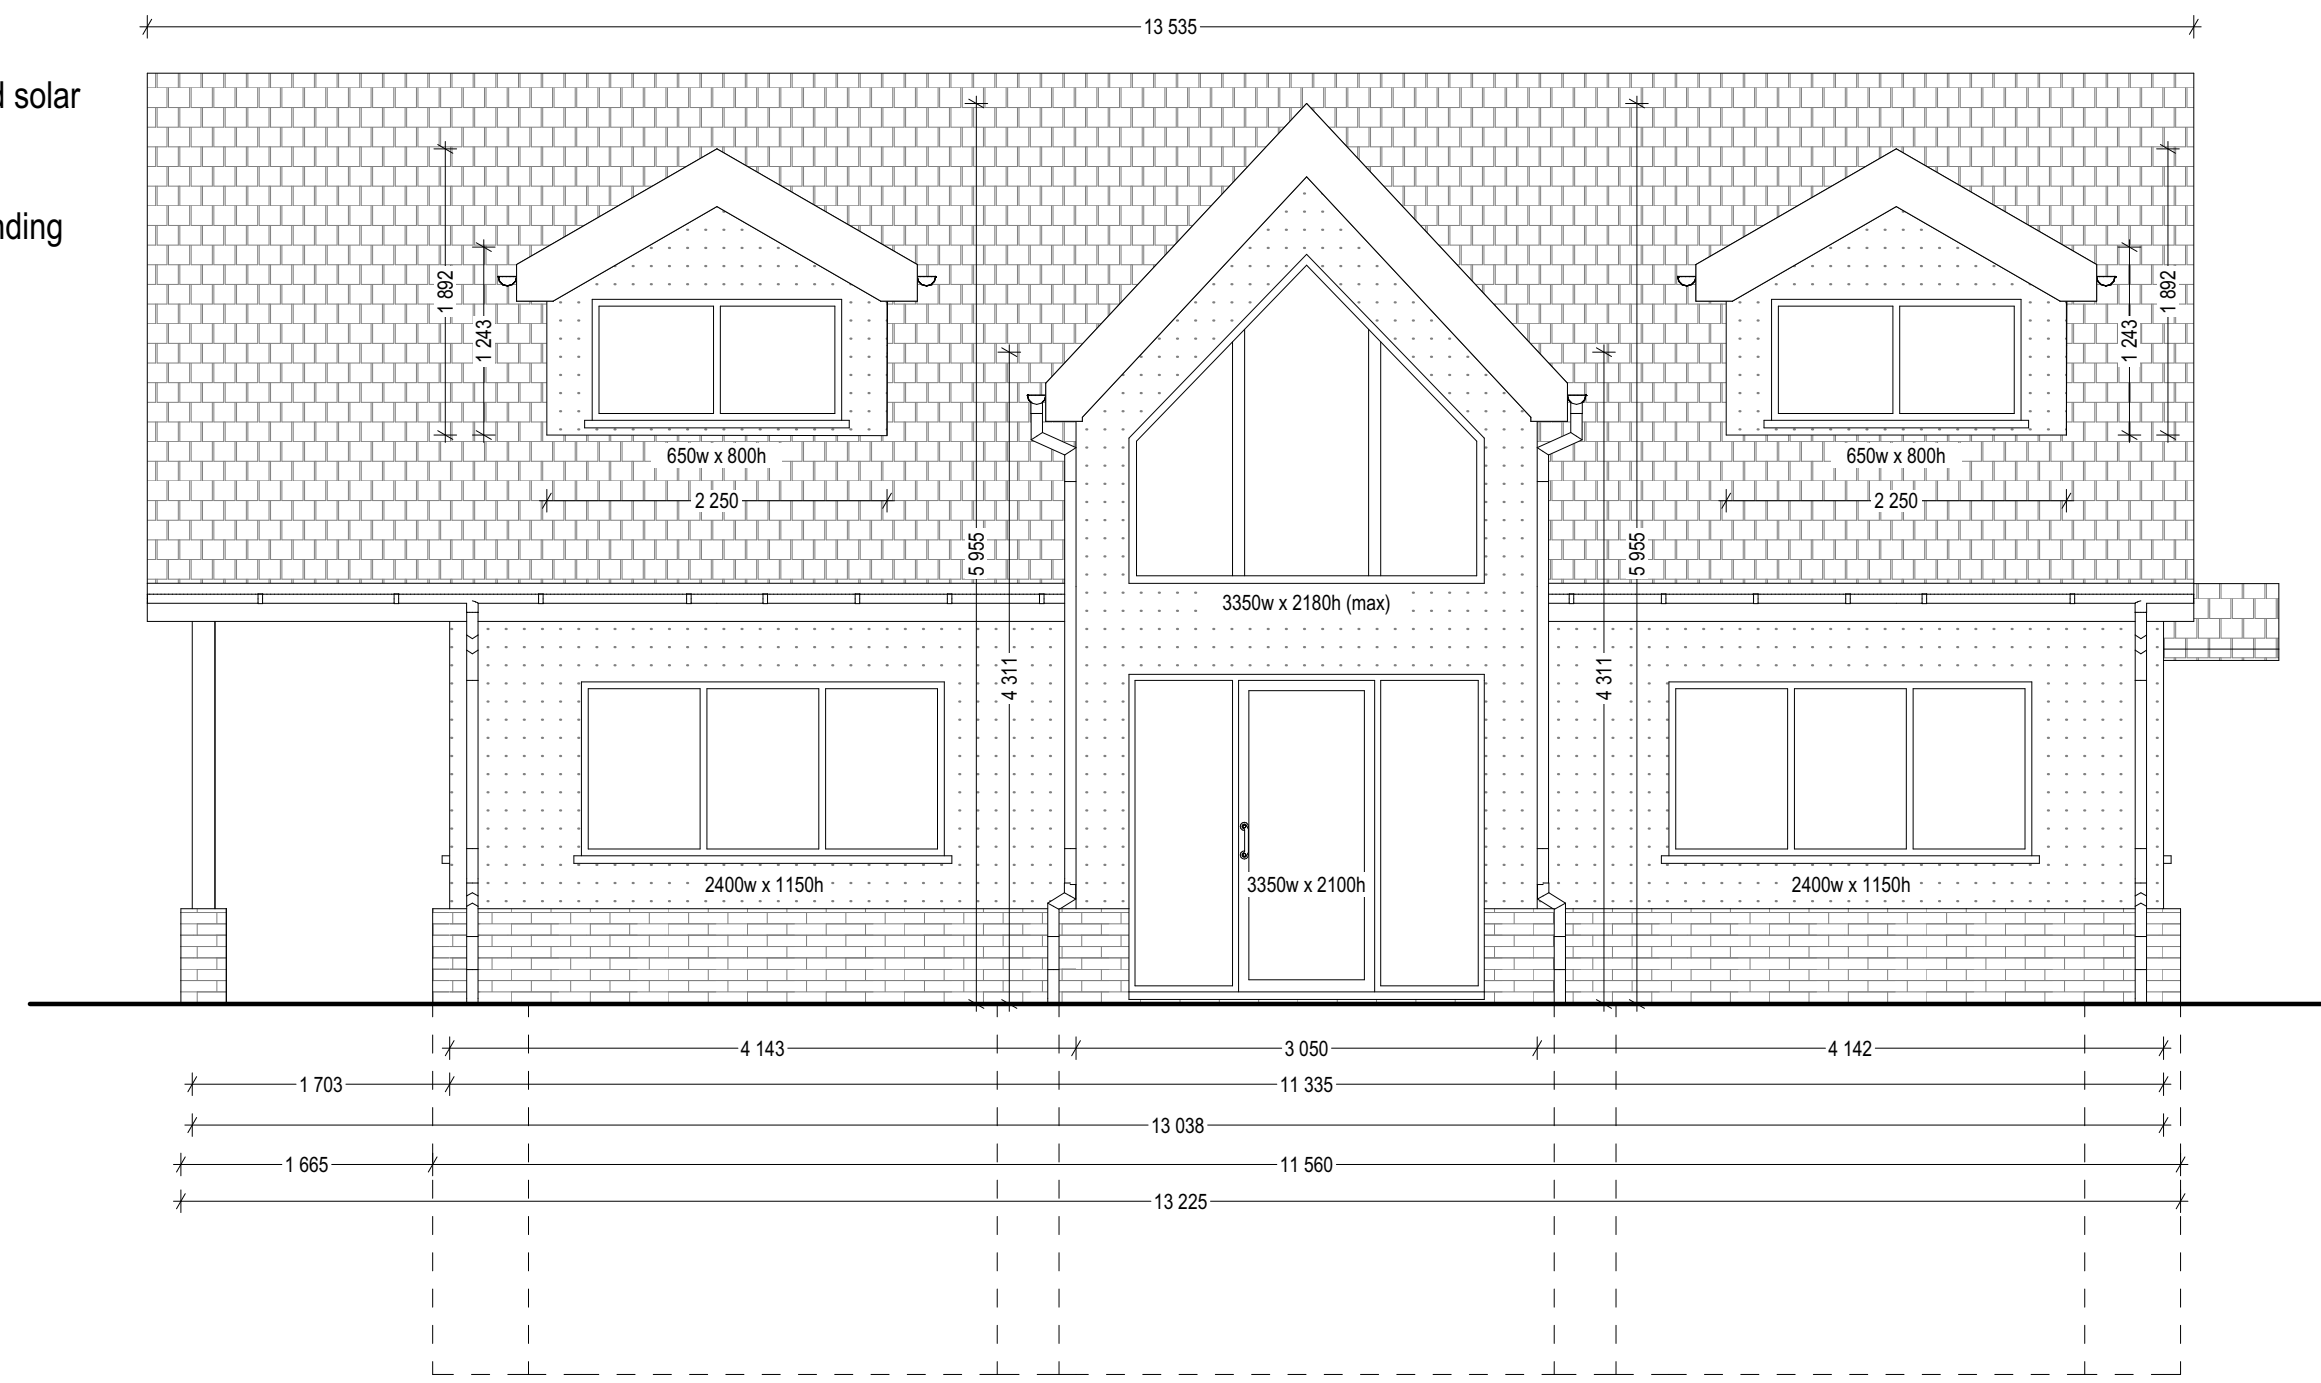


**Proposed North Elevation**  
 Scale: 1:50

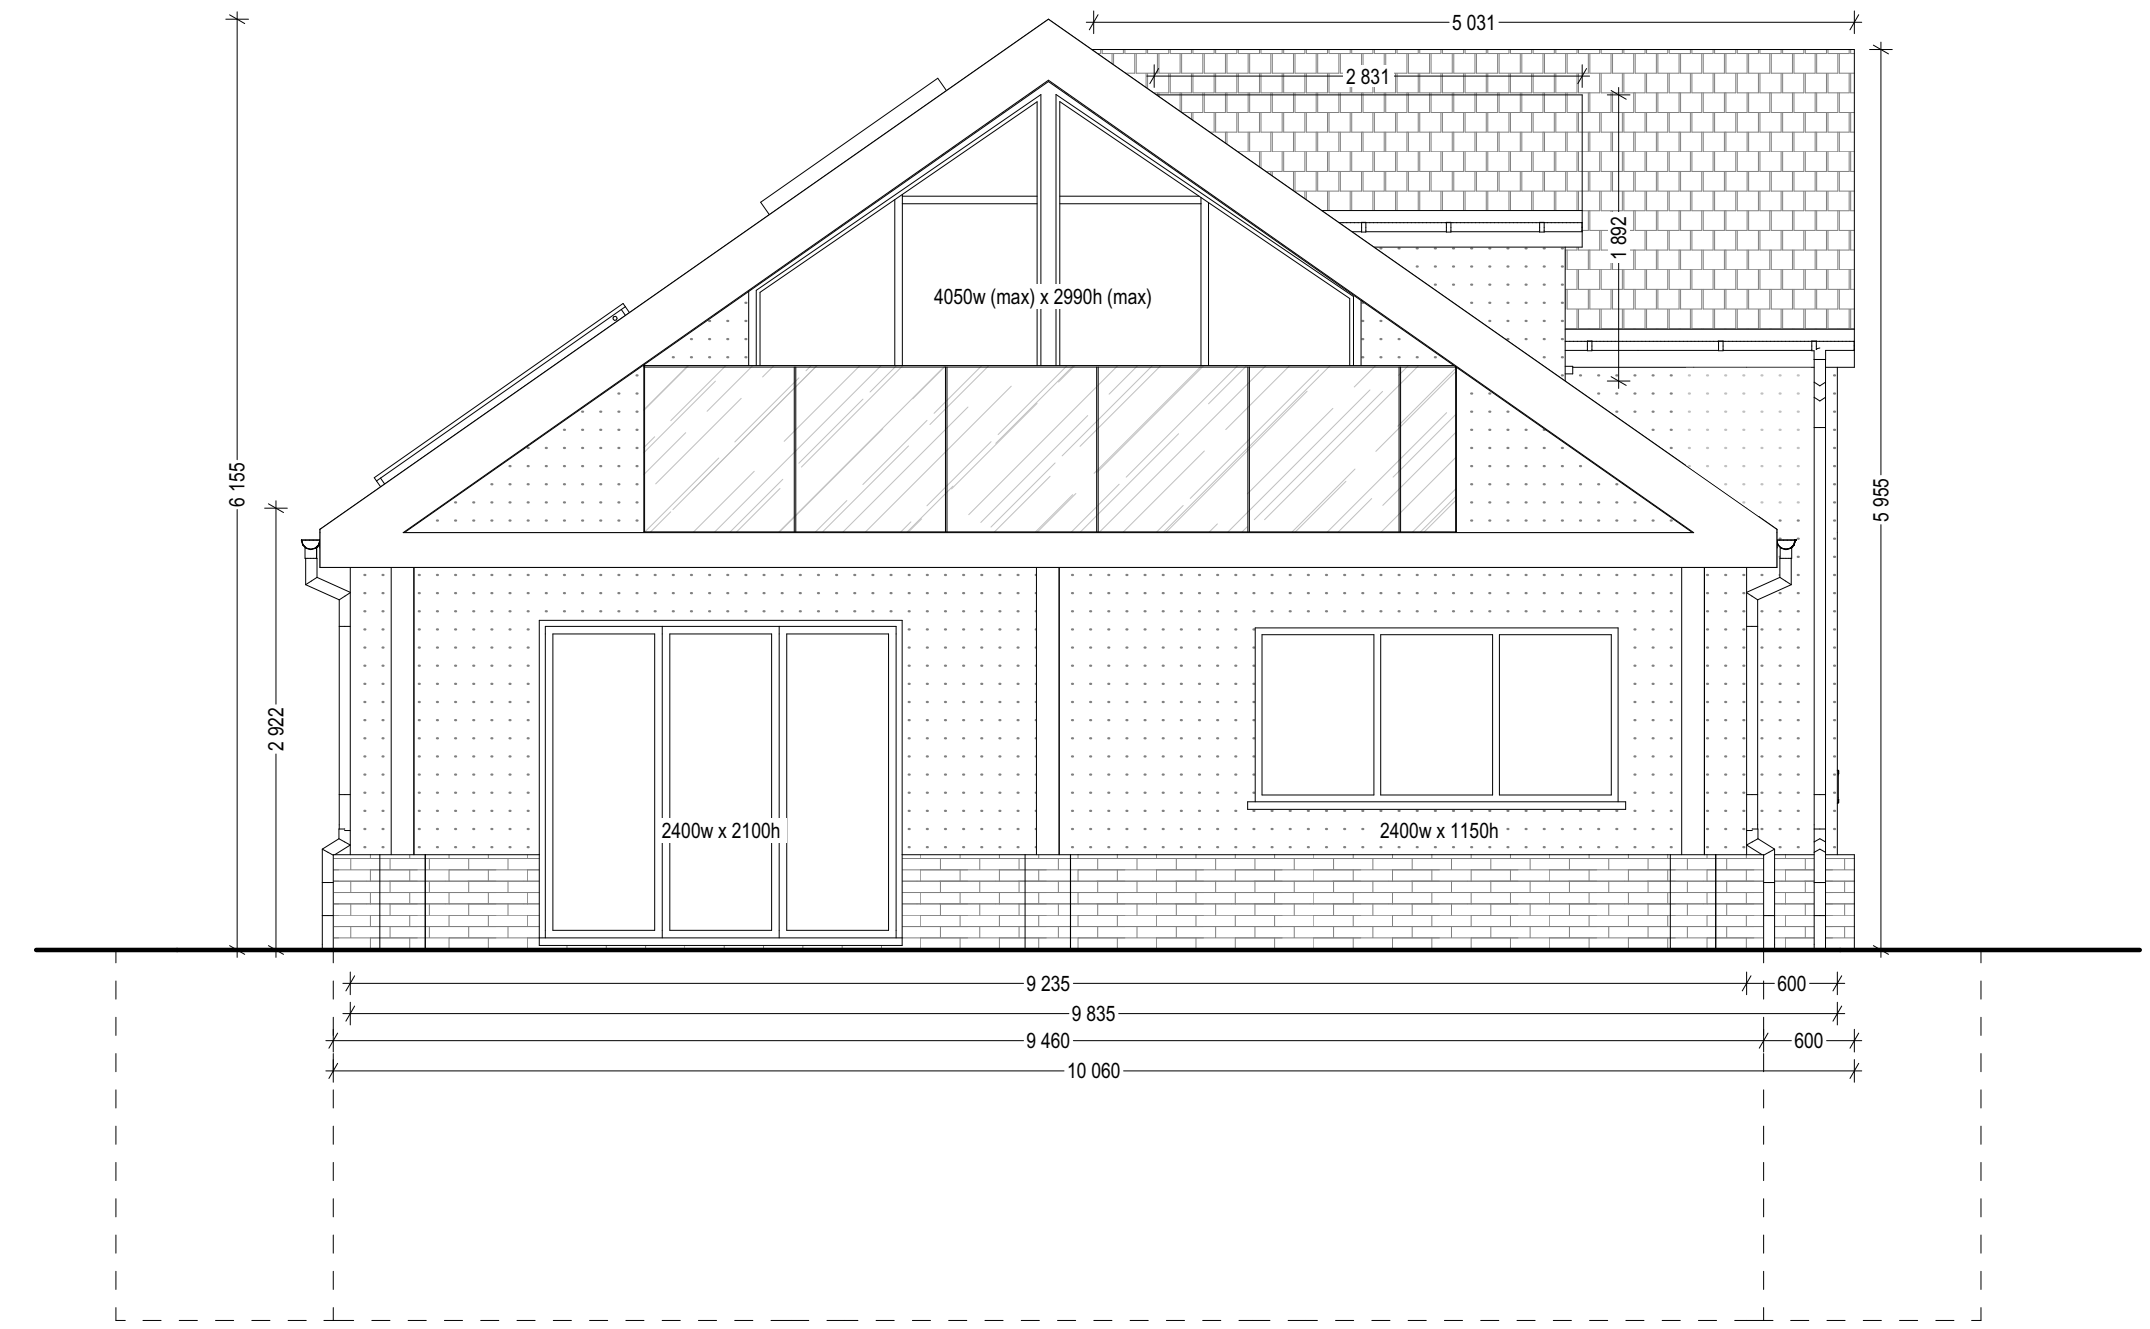


**Proposed East Elevation**  
 Scale: 1:50

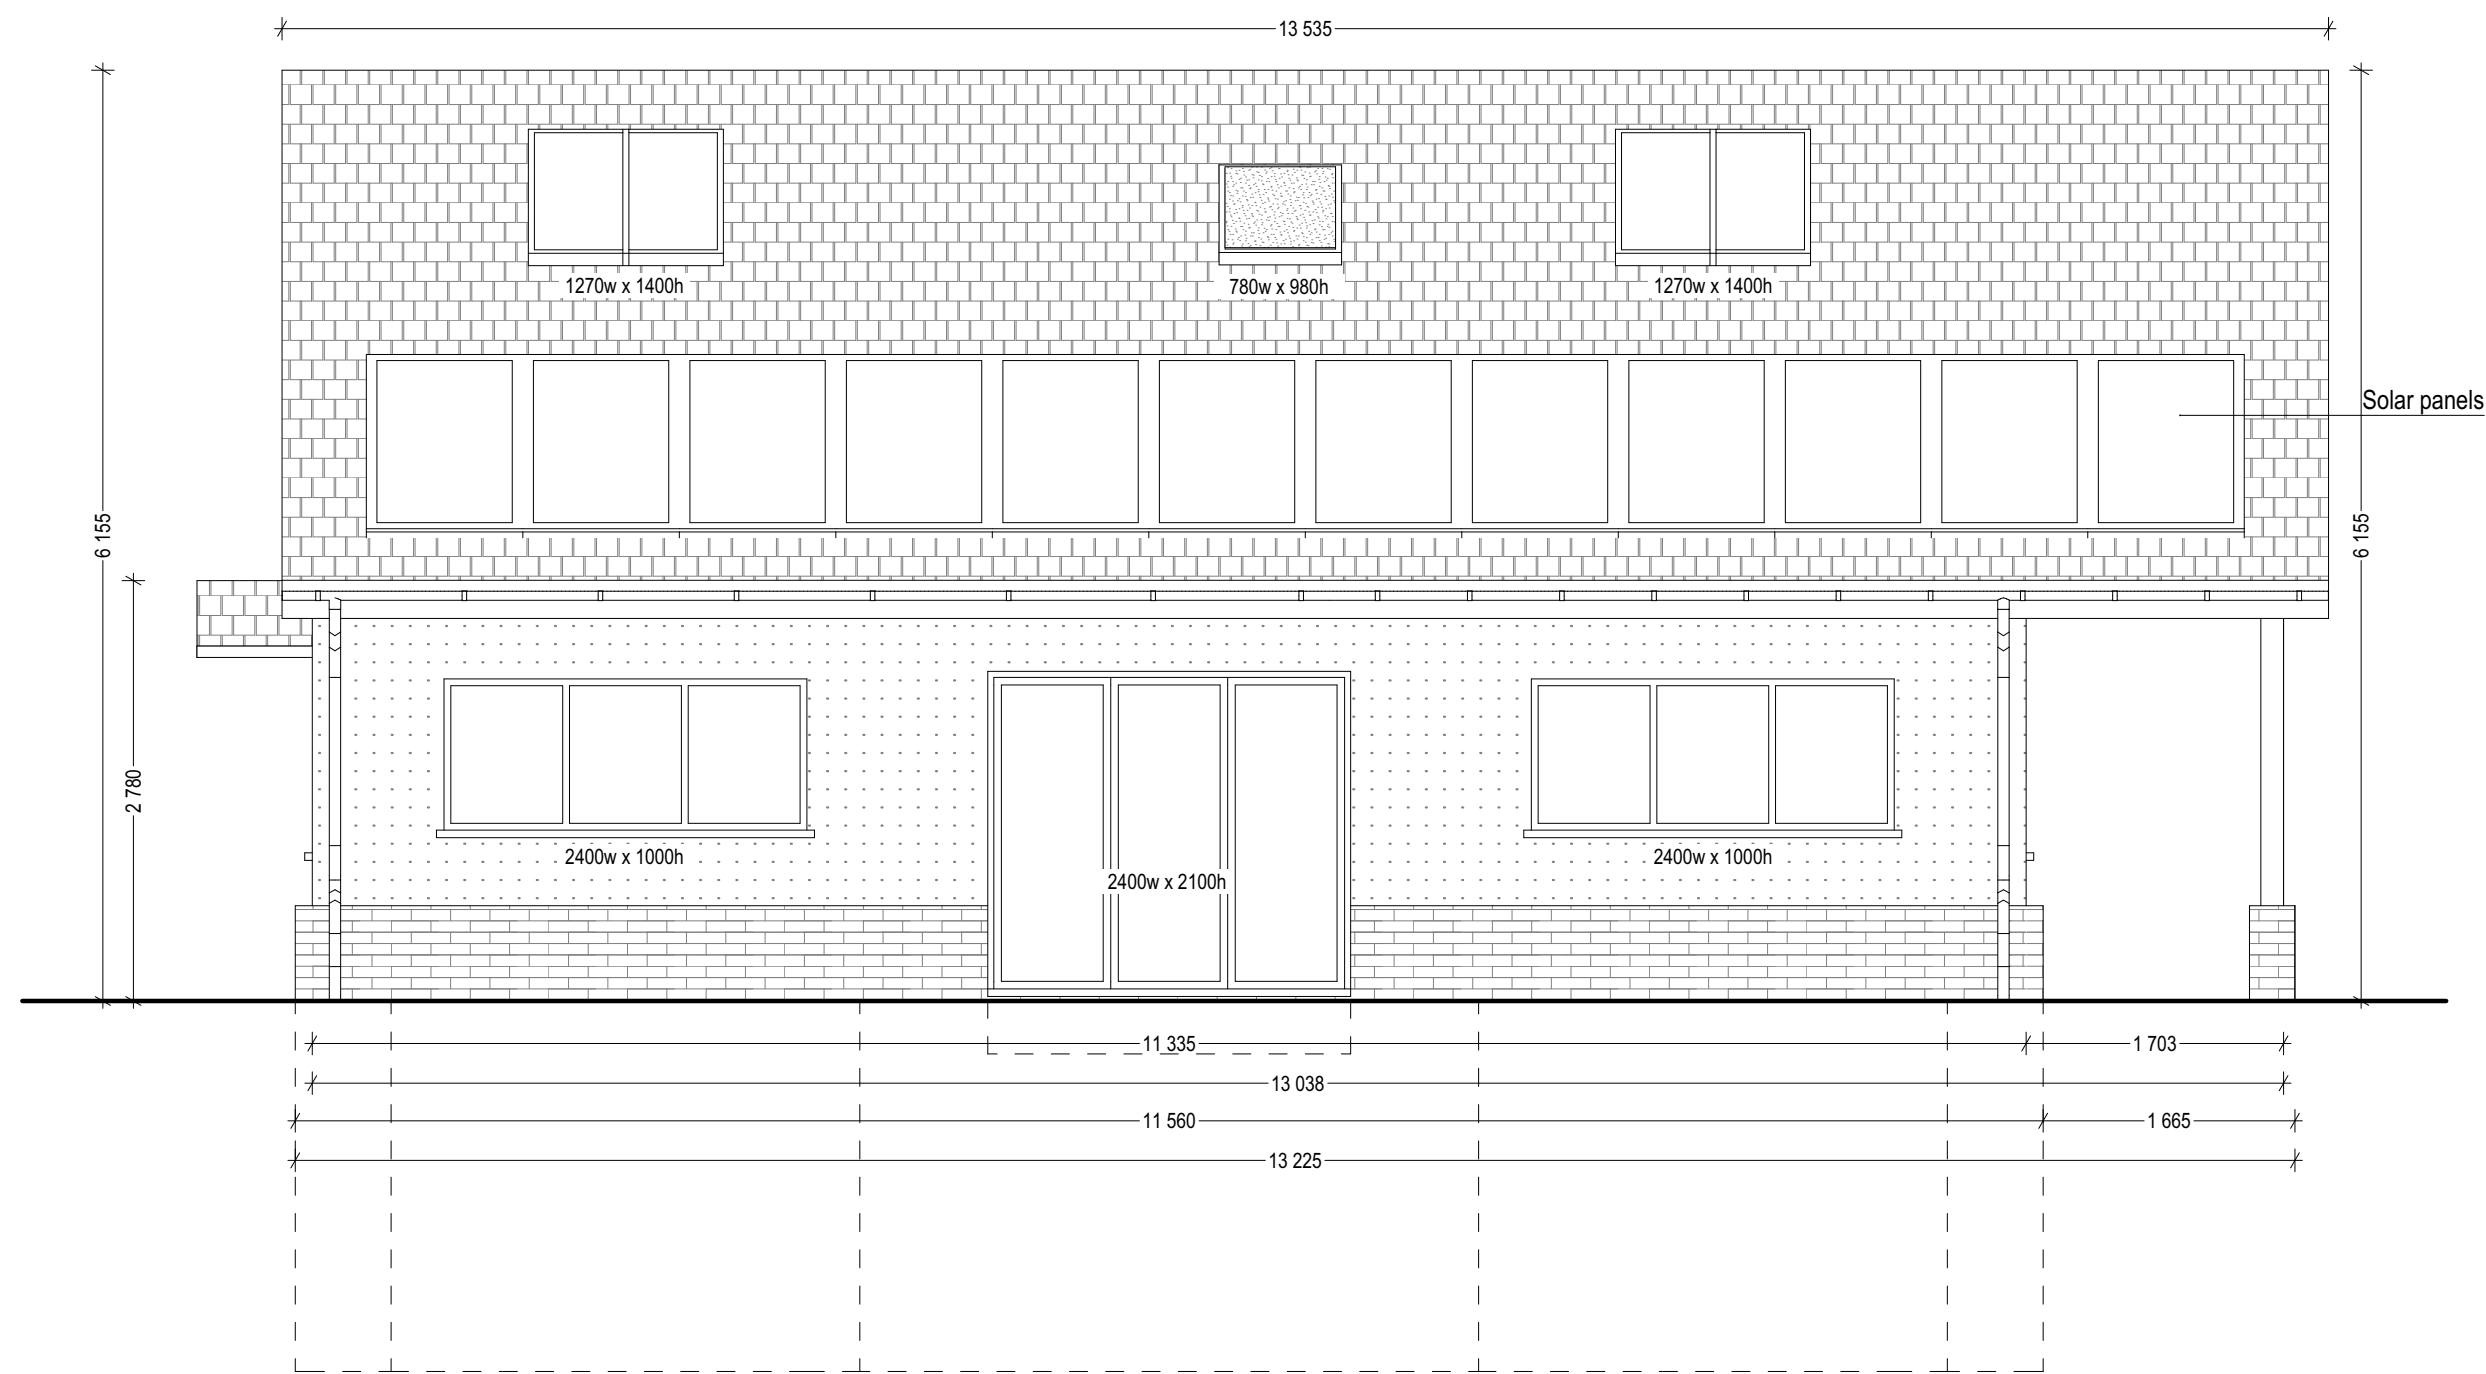

**Proposed South Elevation**  
 Scale: 1:50

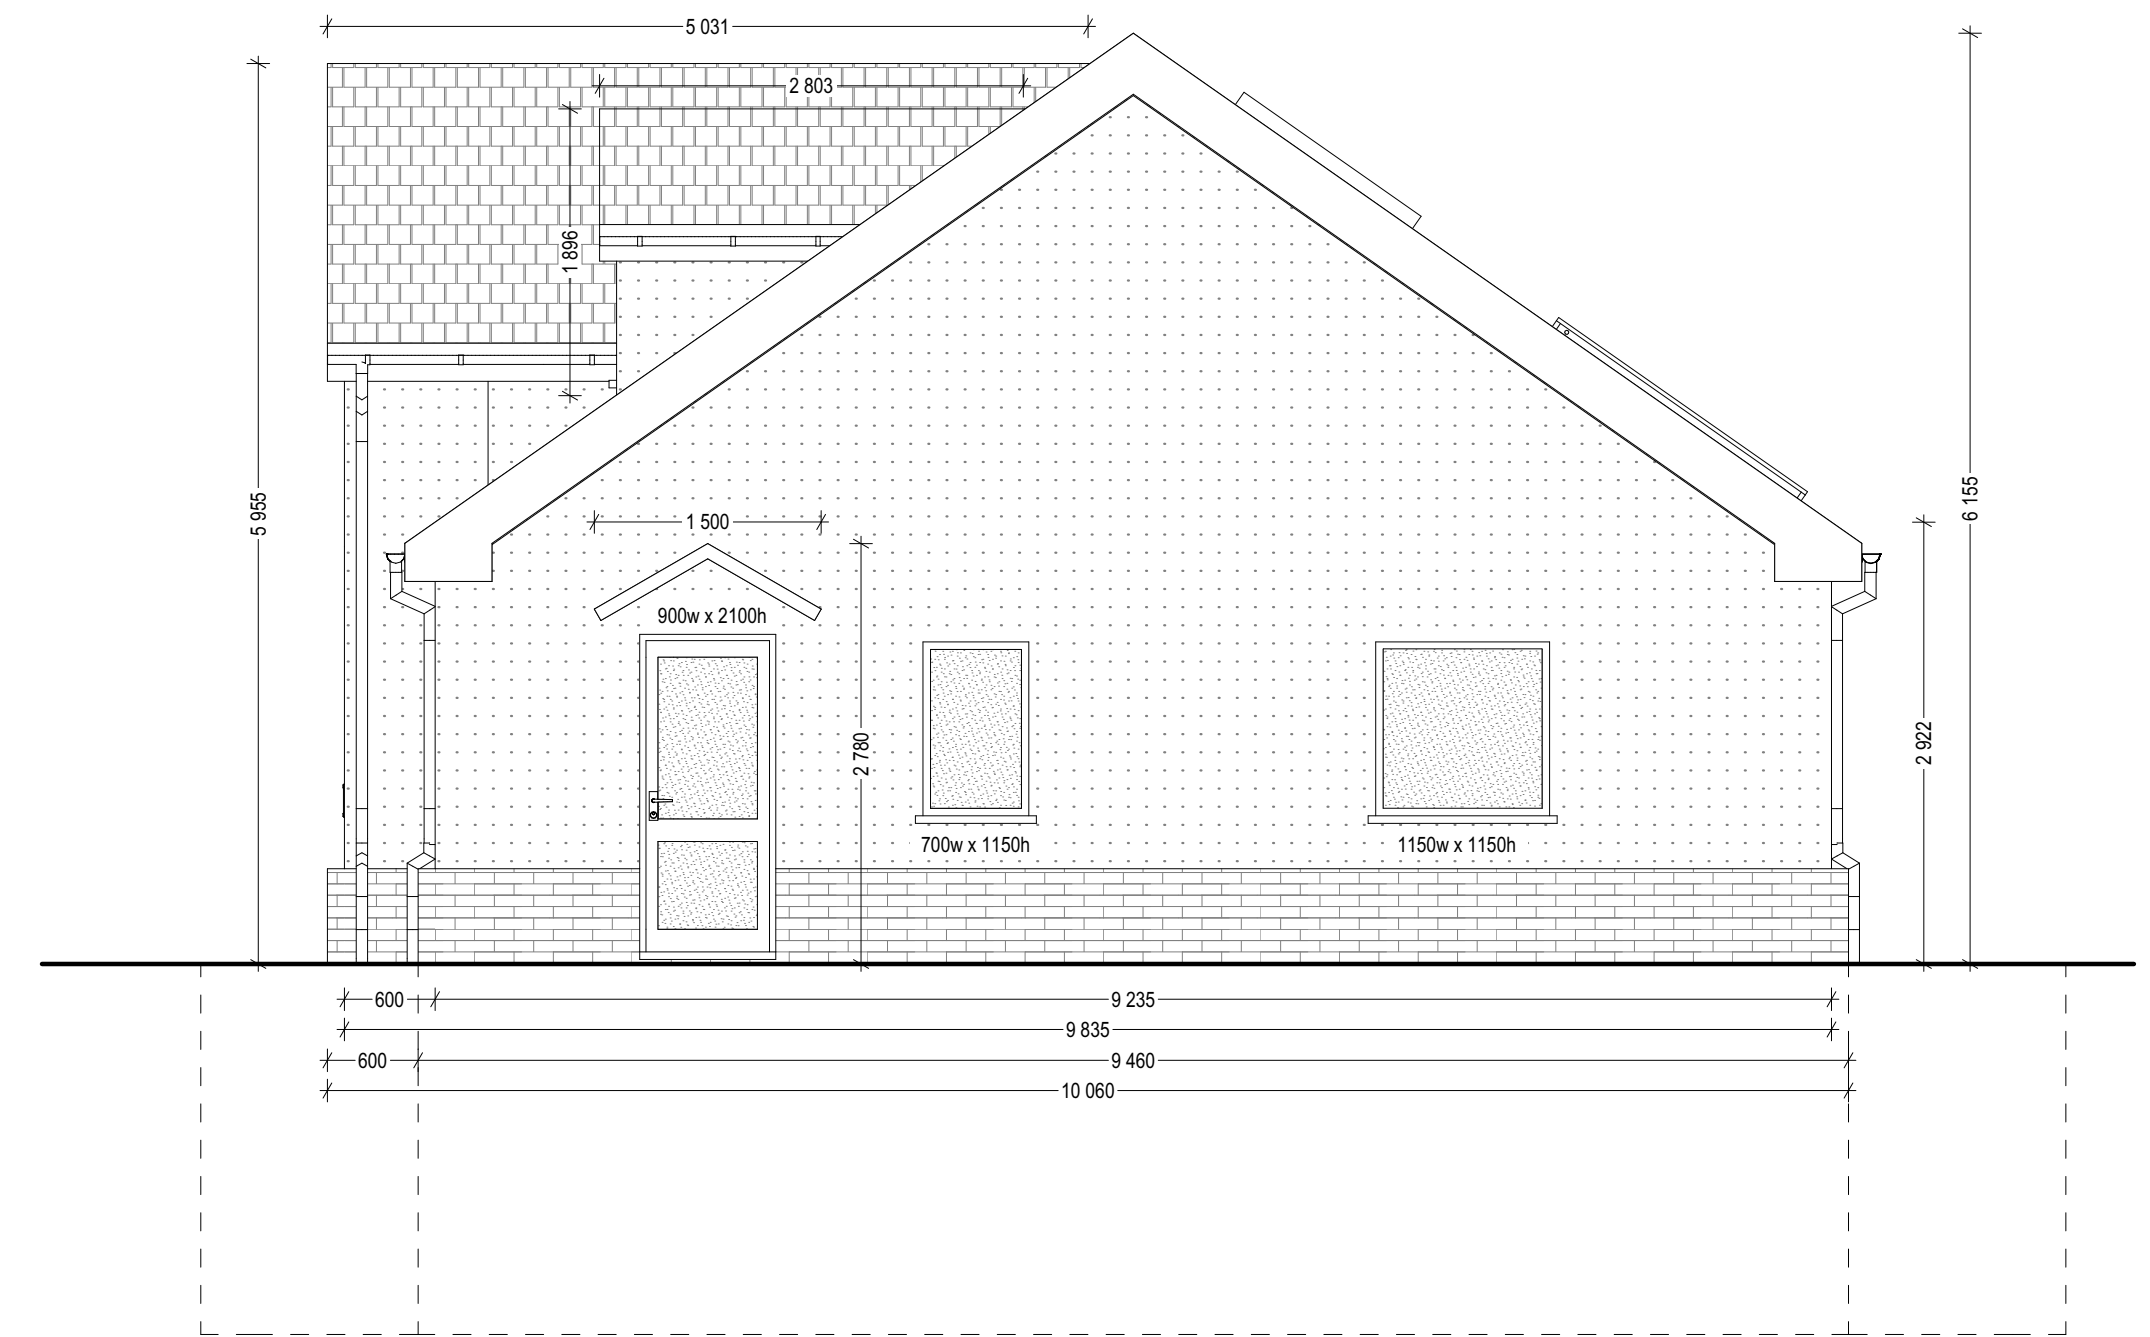

**Proposed West Elevation**  
 Scale: 1:50

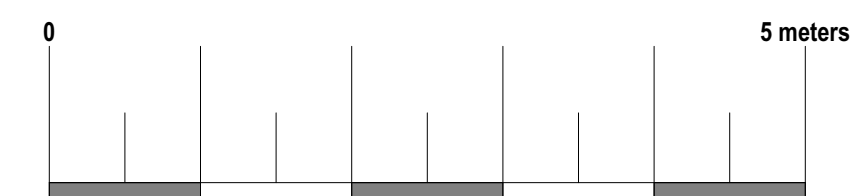

**Arkiplan**

74 Cardiff Road, CF15 7QE • Enquiries@ArkiPlan.co.uk

<b>Site</b>	Fieldview, Beach Road, Eccles-On-Sea, Norwich NR12 0SL	<b>Date:</b>	05.01.2024
		<b>Sheet:</b>	23-1666 D04 REV 03
<b>Title Number</b>	NK209798	<b>Job:</b>	New Build
		<b>Scale:</b>	As Shown@A1
		<b>Title:</b>	As Shown