




**Existing North Elevation**  
Scale: 1:50

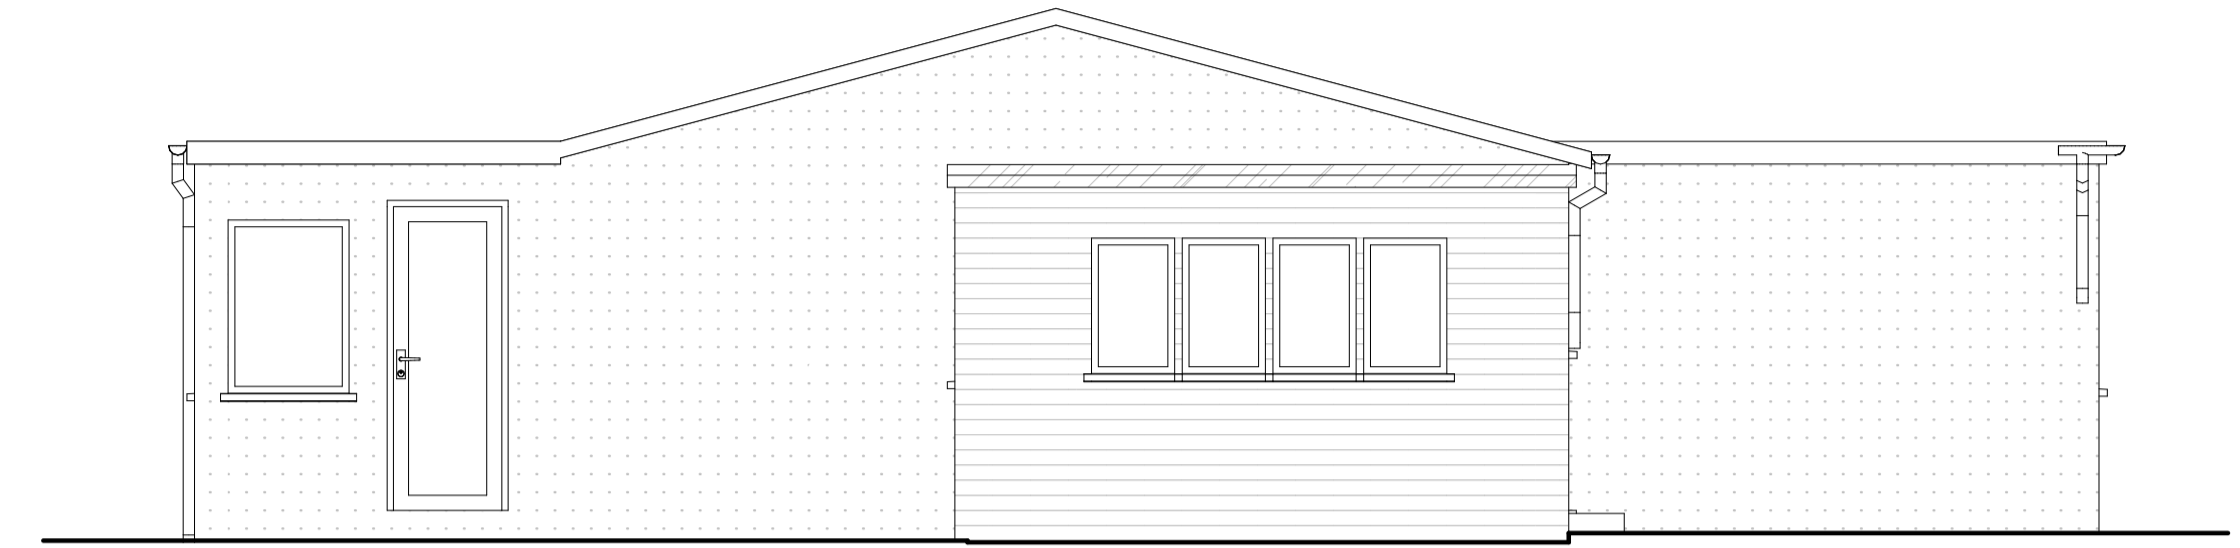


**Existing East Elevation**  
Scale: 1:50

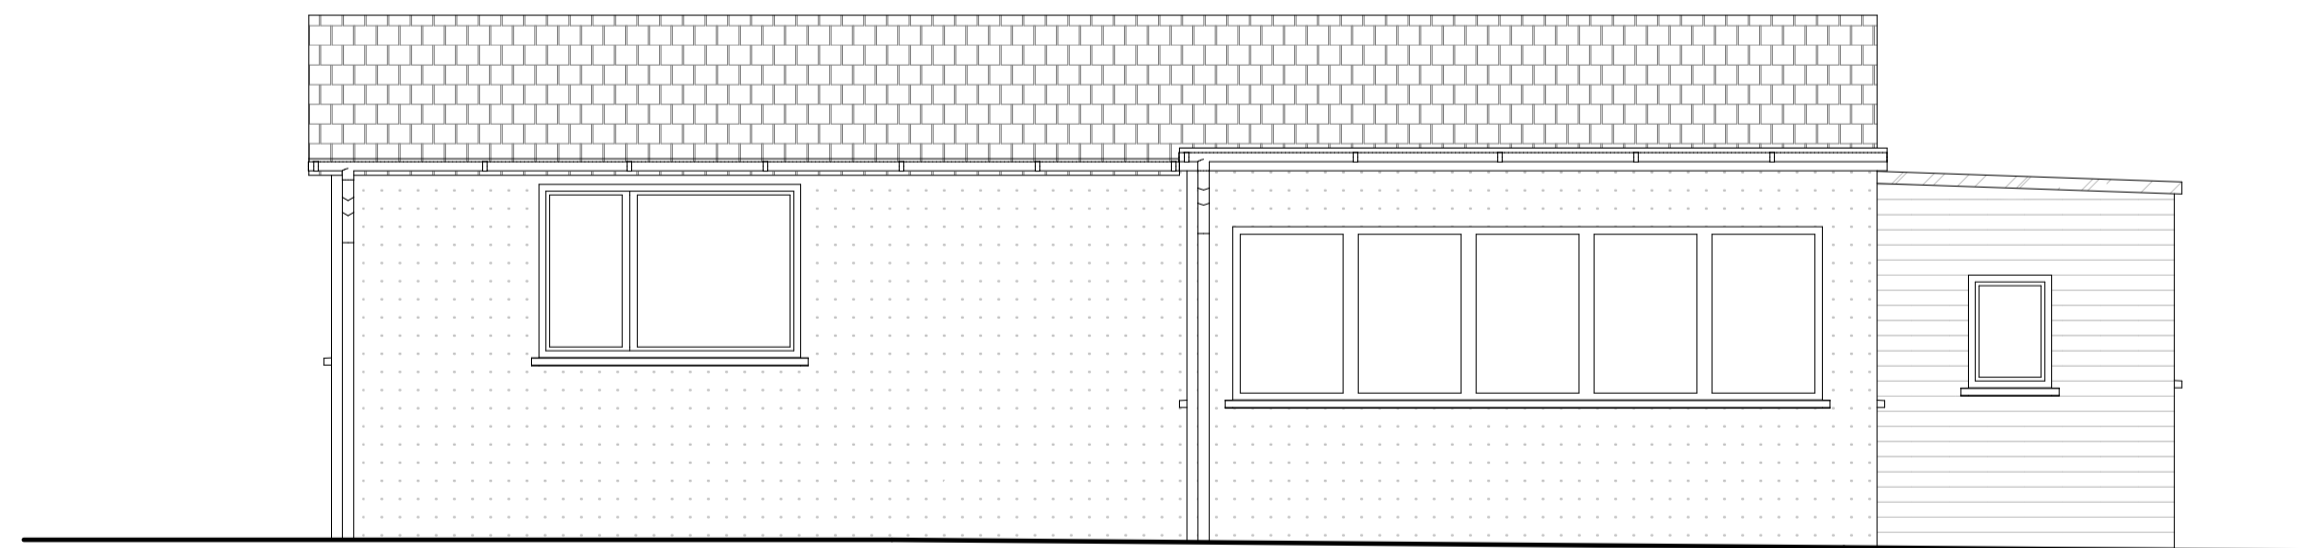

**Existing South Elevation**  
Scale: 1:50

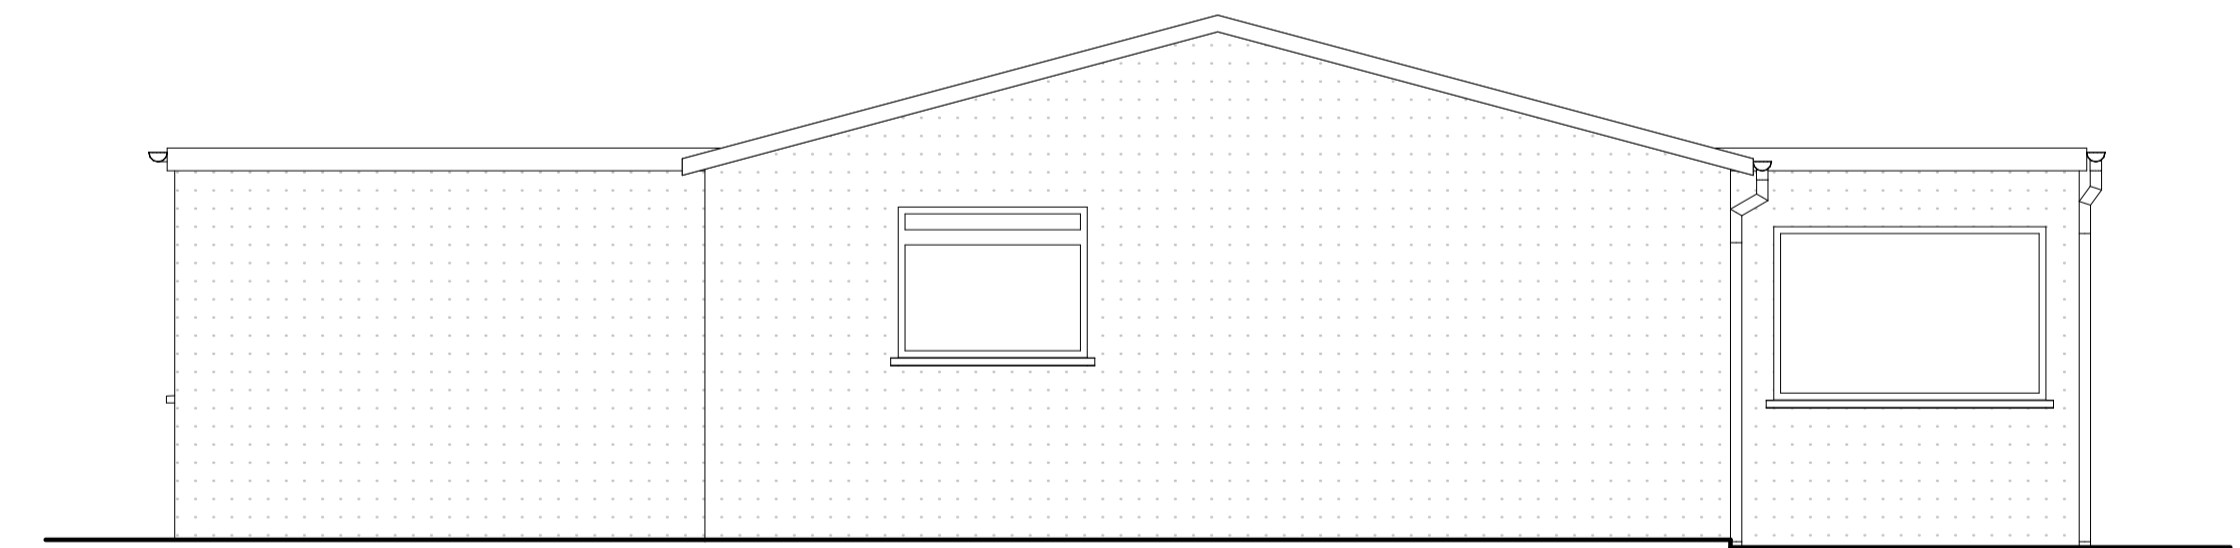

**Existing West Elevation**  
Scale: 1:50

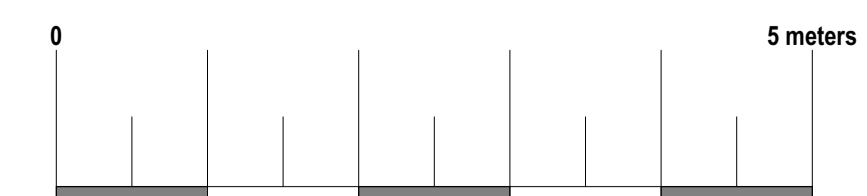

**Arkiplan**

74 Cardiff Road, CF15 7QE • Enquiries@ArkiPlan.co.uk

<b>Site</b>	Fieldview, Beach Road, Eccles-On-Sea, Norwich NR12 0SL	<b>Date:</b> 06.02.2024
		<b>Sheet:</b> 23-1666 D05 REV 03
		<b>Job:</b> New Build
<b>Title Number</b>	NK209798	<b>Scale:</b> As Shown@A1
		<b>Title:</b> As Shown