



**Existing Ground Floor Plan**  
 Scale: 1:50  
 Area ca. 89.69 m<sup>2</sup>

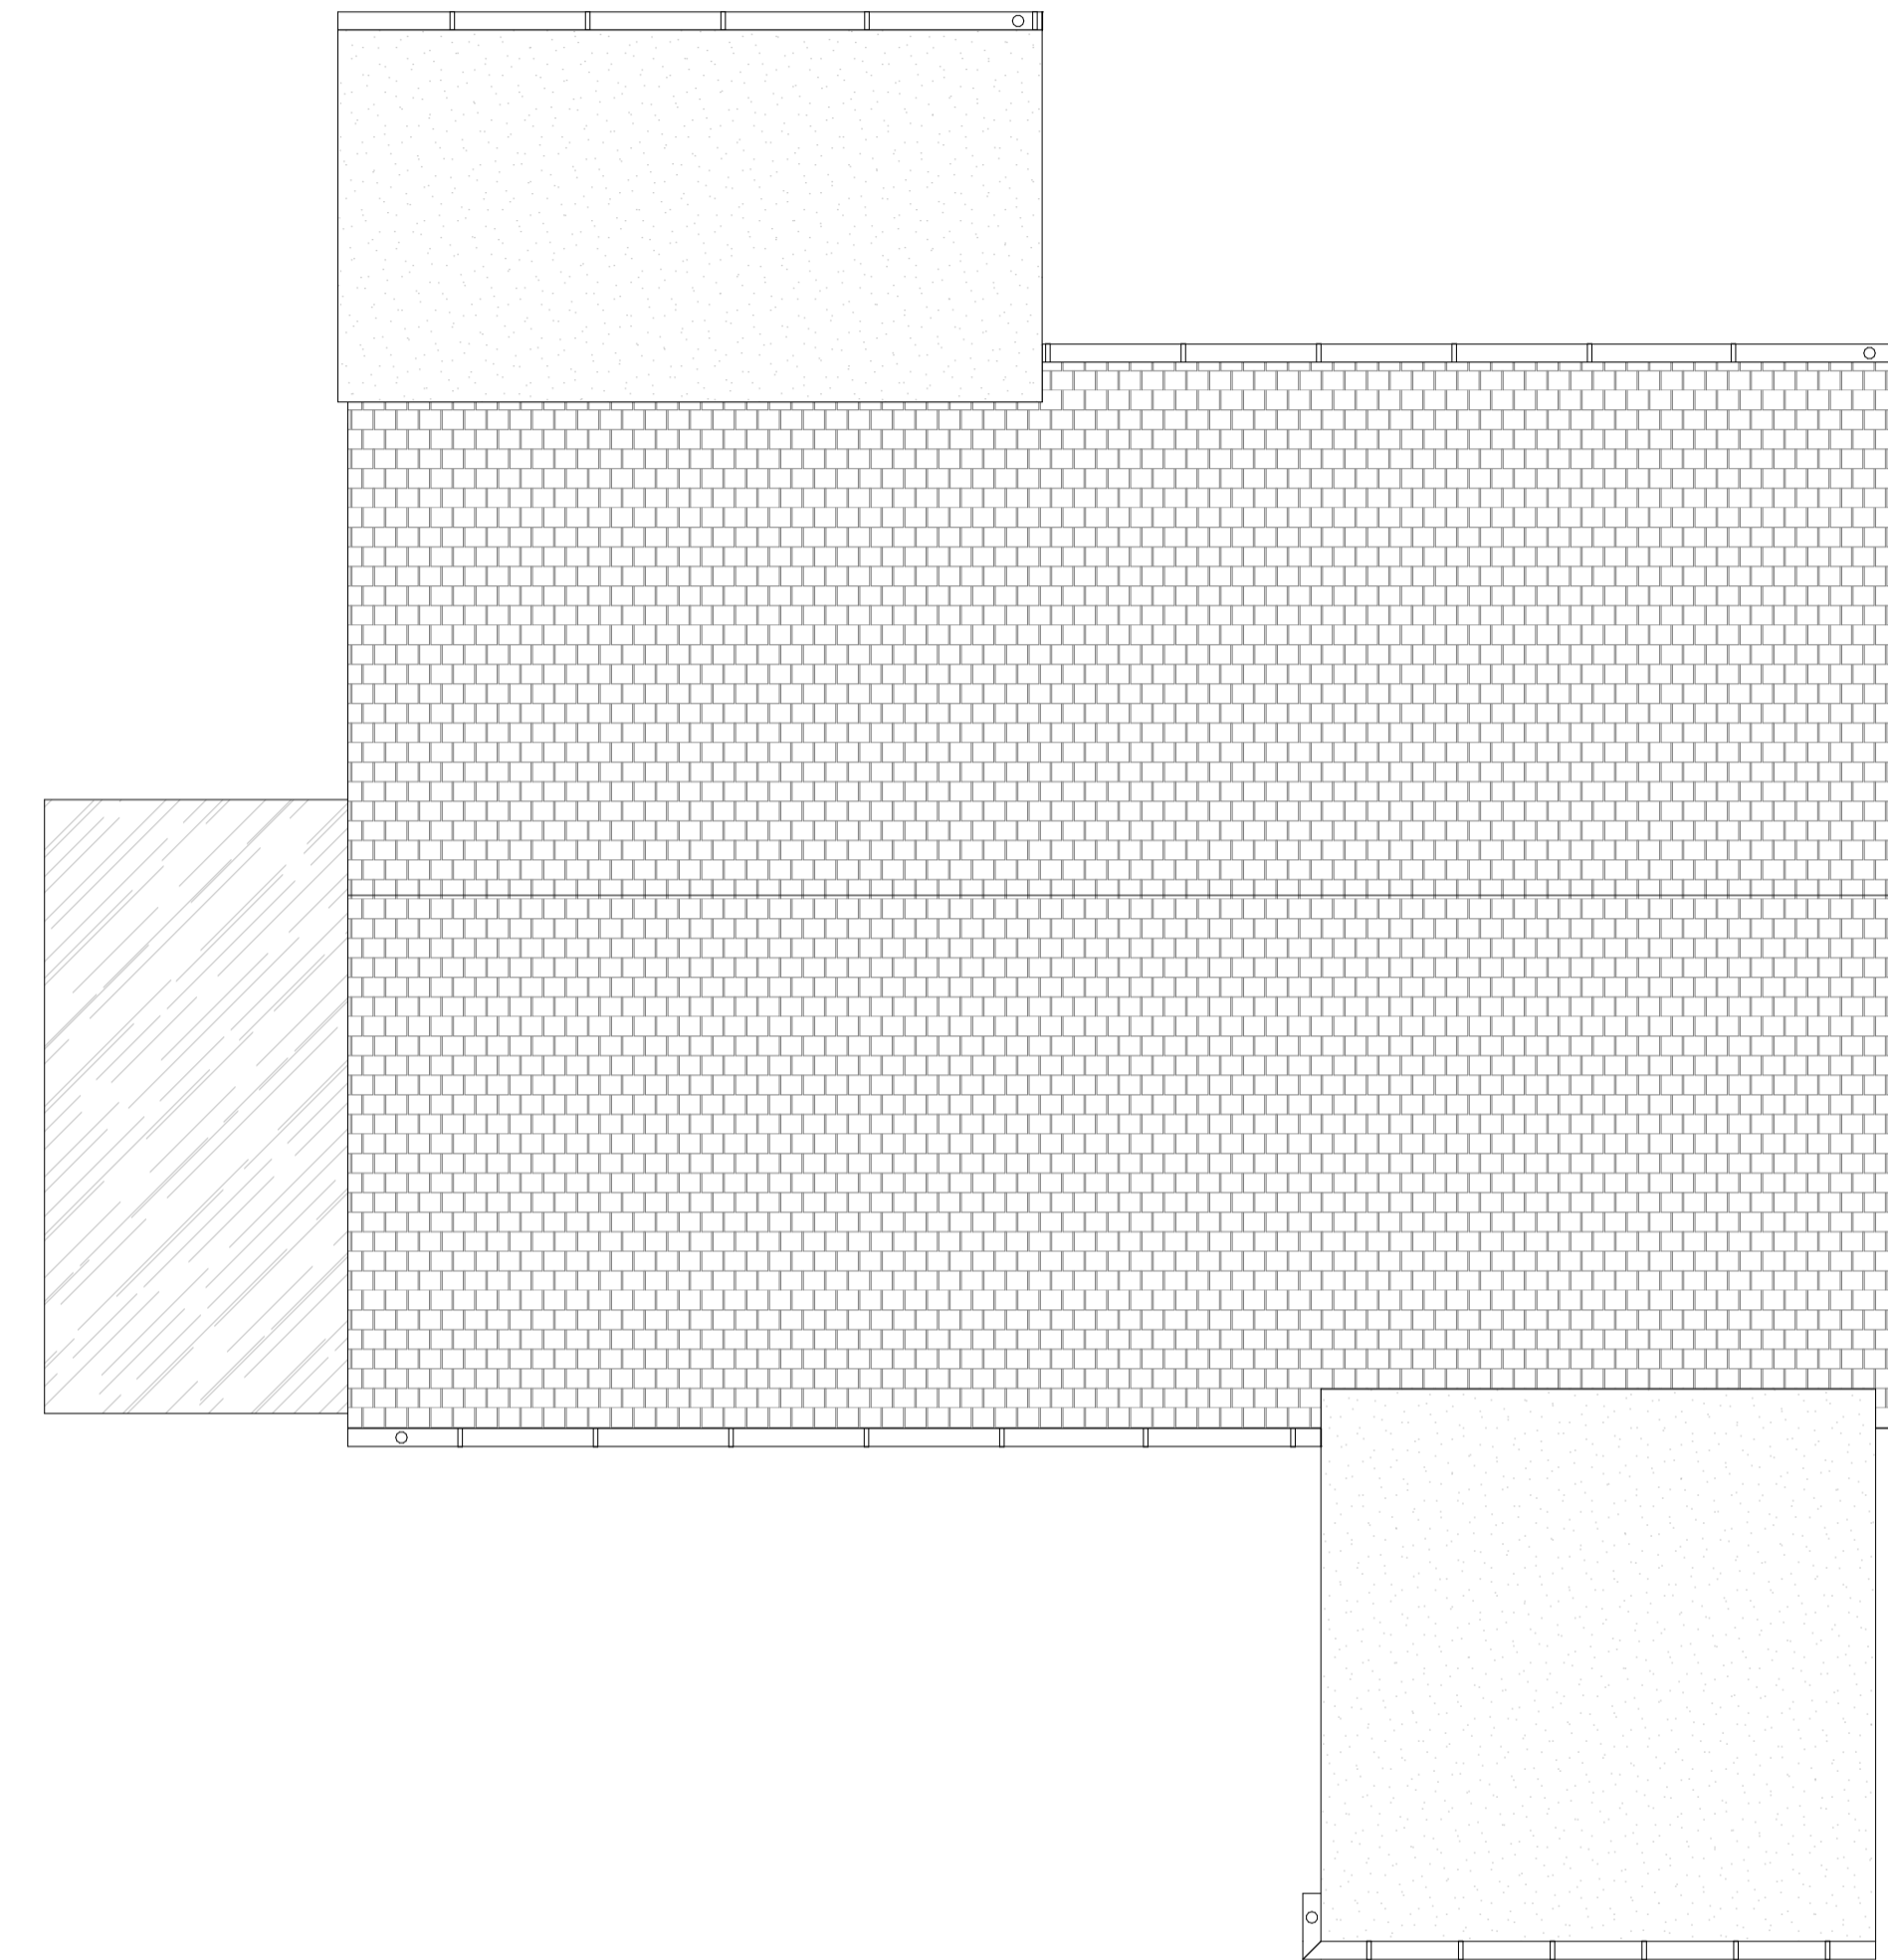

**Existing Roof Plan**  
 Scale: 1:50

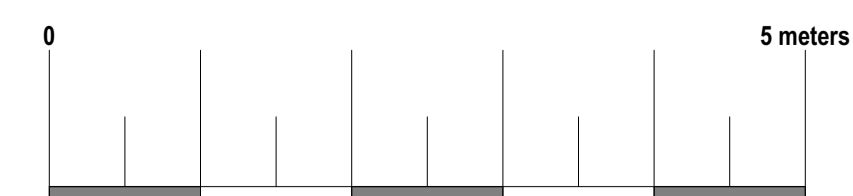

**Arkiplan**  
 74 Cardiff Road, CF15 7QE • Enquiries@ArkiPlan.co.uk

<b>Site</b>	Fieldview, Beach Road, Eccles-On-Sea, Norwich NR12 0SL	<b>Date:</b> 06.02.2024
		<b>Sheet:</b> 23-1666 D02 REV 03
		<b>Job:</b> New Build
<b>Title Number</b>	NK209798	<b>Scale:</b> As Shown@A1
		<b>Title:</b> As Shown