



Proposed Lower Ground Floor Plan
 Scale: 1:50
 Area ca. 92.18 m²

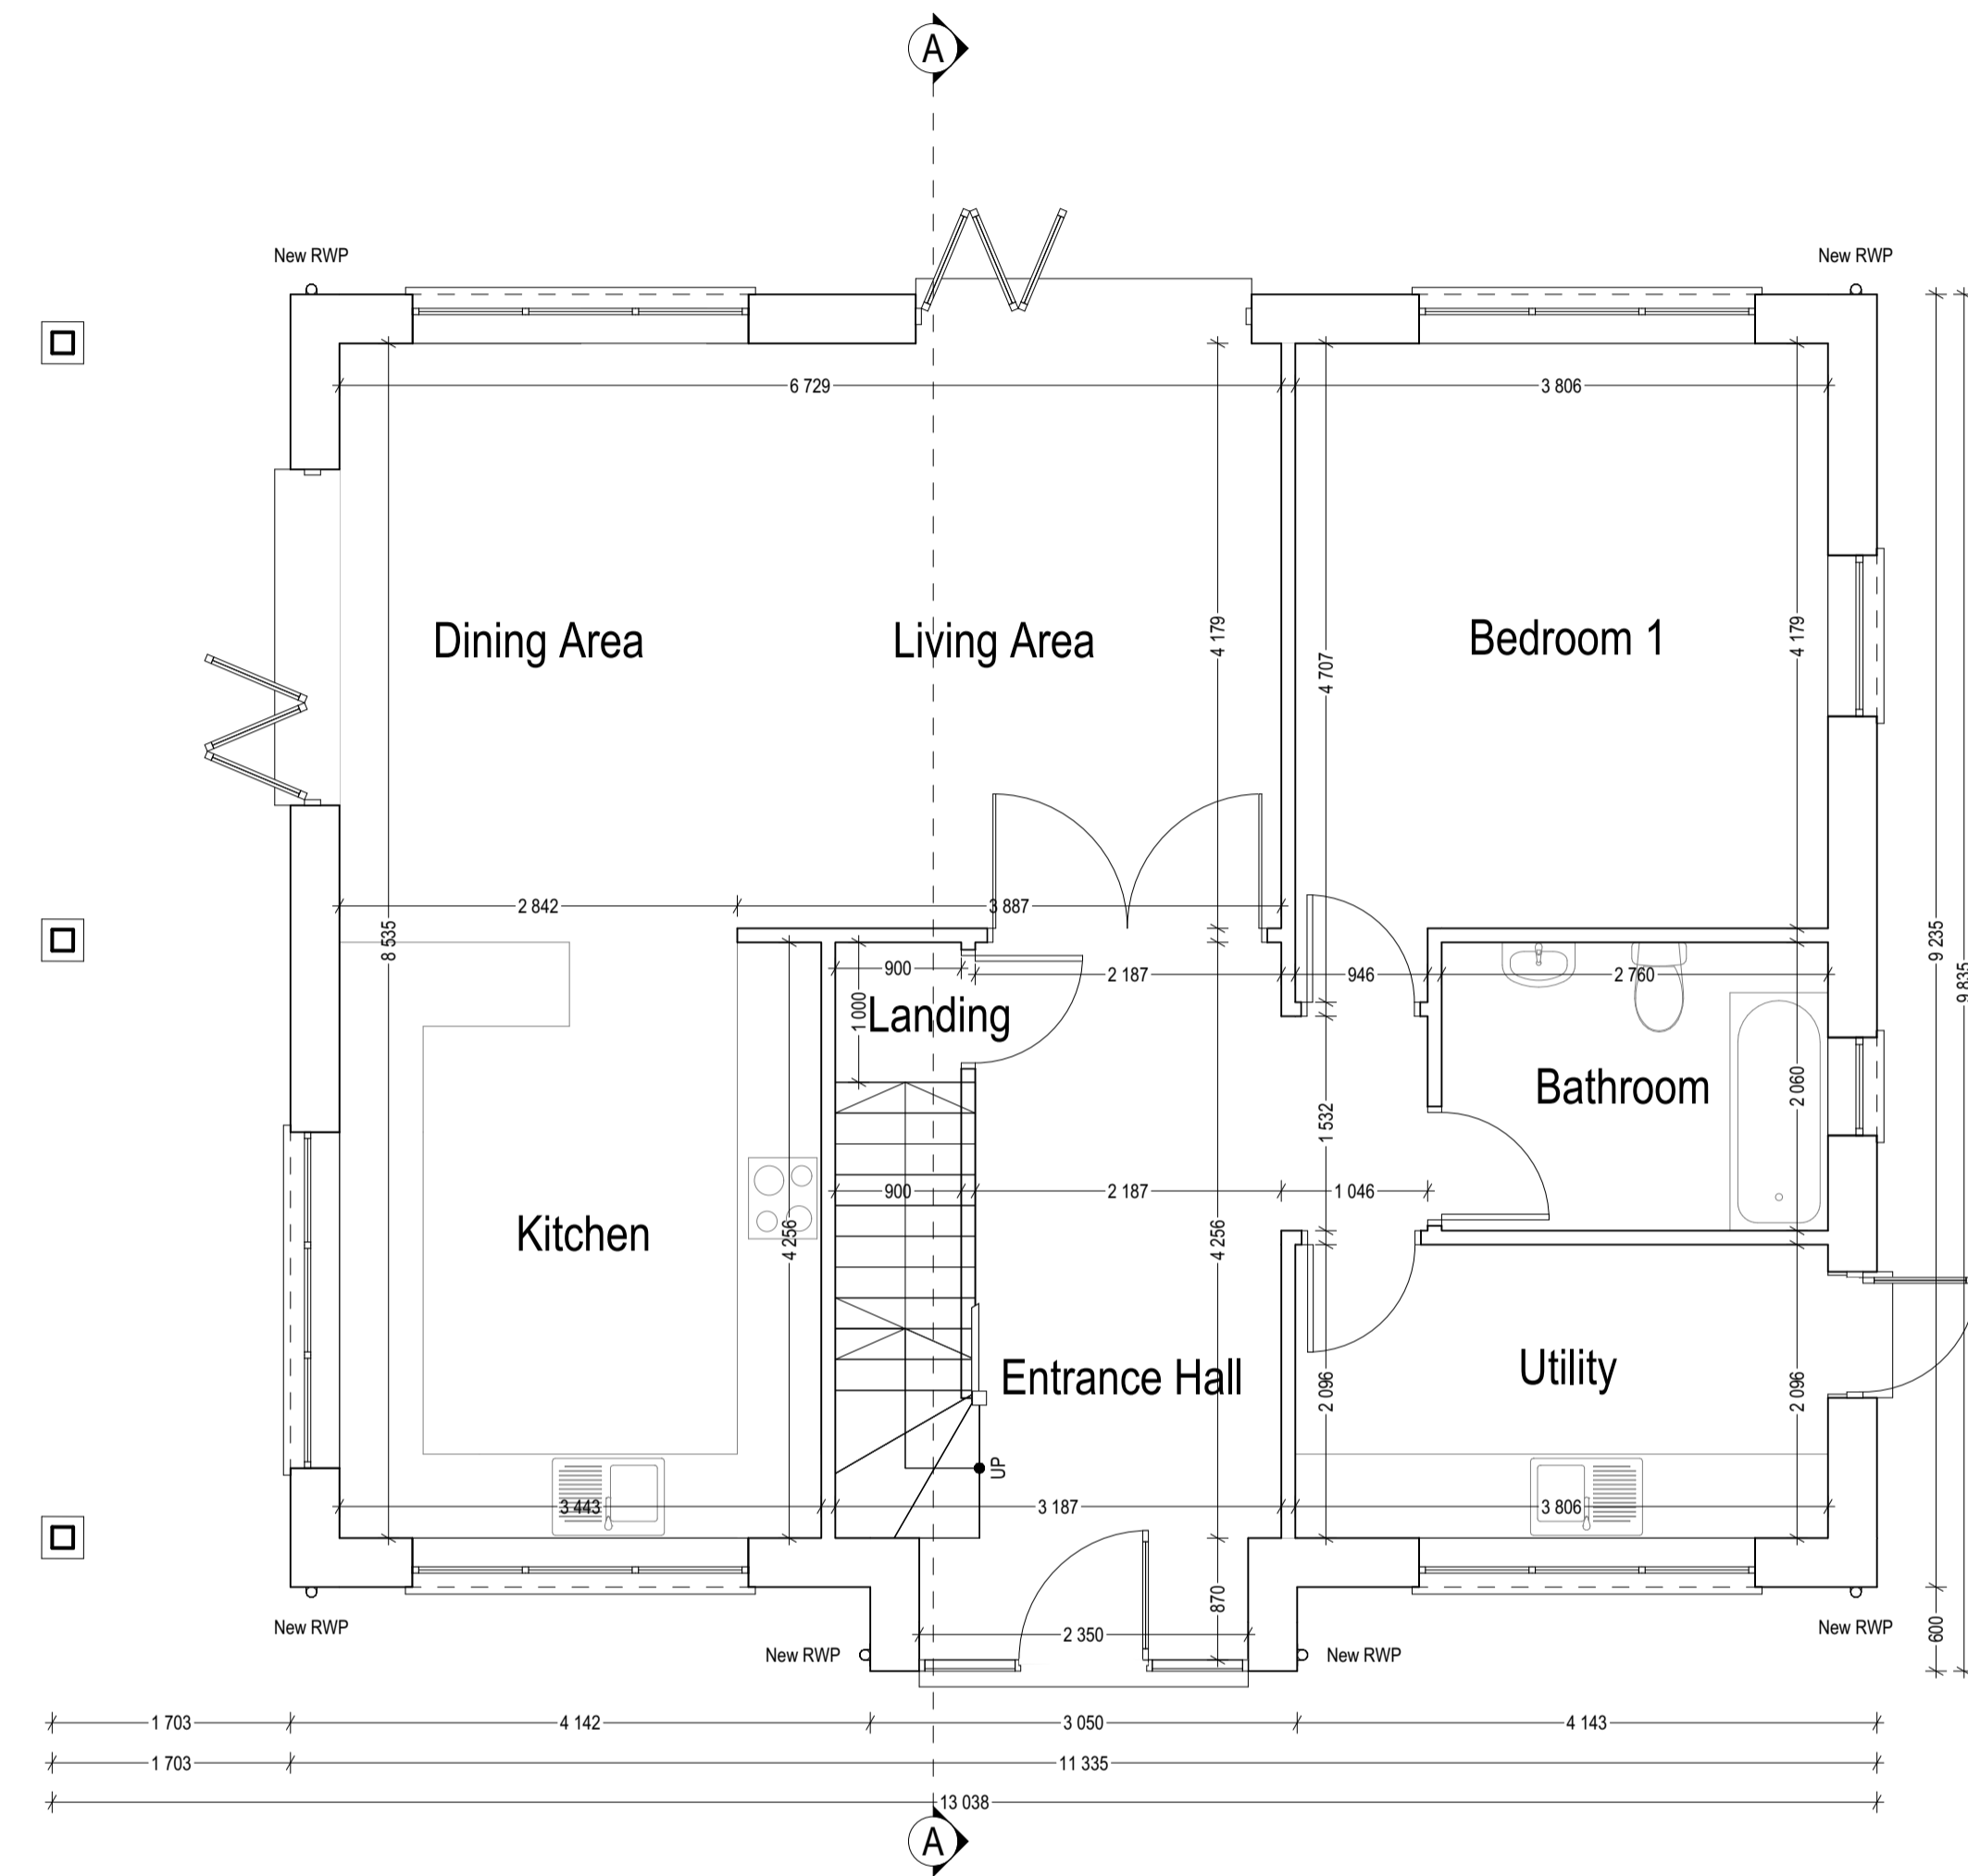

Proposed Ground Floor Plan
 Scale: 1:50
 Area ca. 92.18 m²

Symbol Key:

- - - - - Boundary line
- - - - - Details above

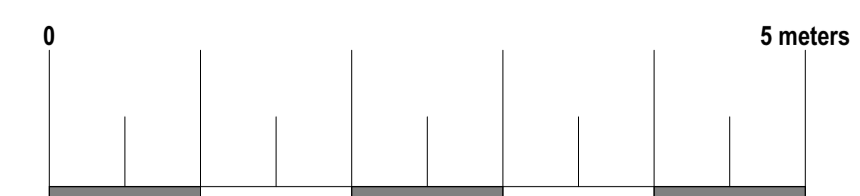

74 Cardiff Road, CF15 7QE • Enquiries@ArkiPlan.co.uk

Site	Fieldview, Beach Road, Eccles-On-Sea, Norwich NR12 0SL	Date: 05.01.2024
		Sheet: 23-1666 D02 REV 03
Title Number	NK209798	Job: New Build
		Scale: As Shown@A1
		Title: As Shown