





SIDE ELEVATION - EAST
Scale 1:100



REAR ELEVATION - NORTH
Scale 1:100

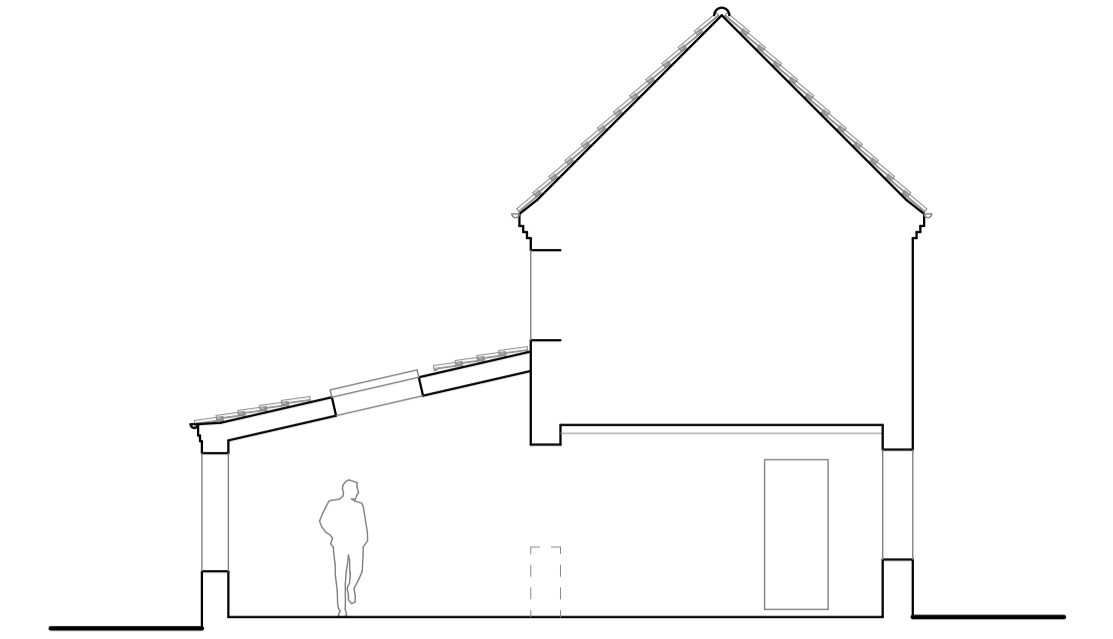


SECTION A
Scale 1:100

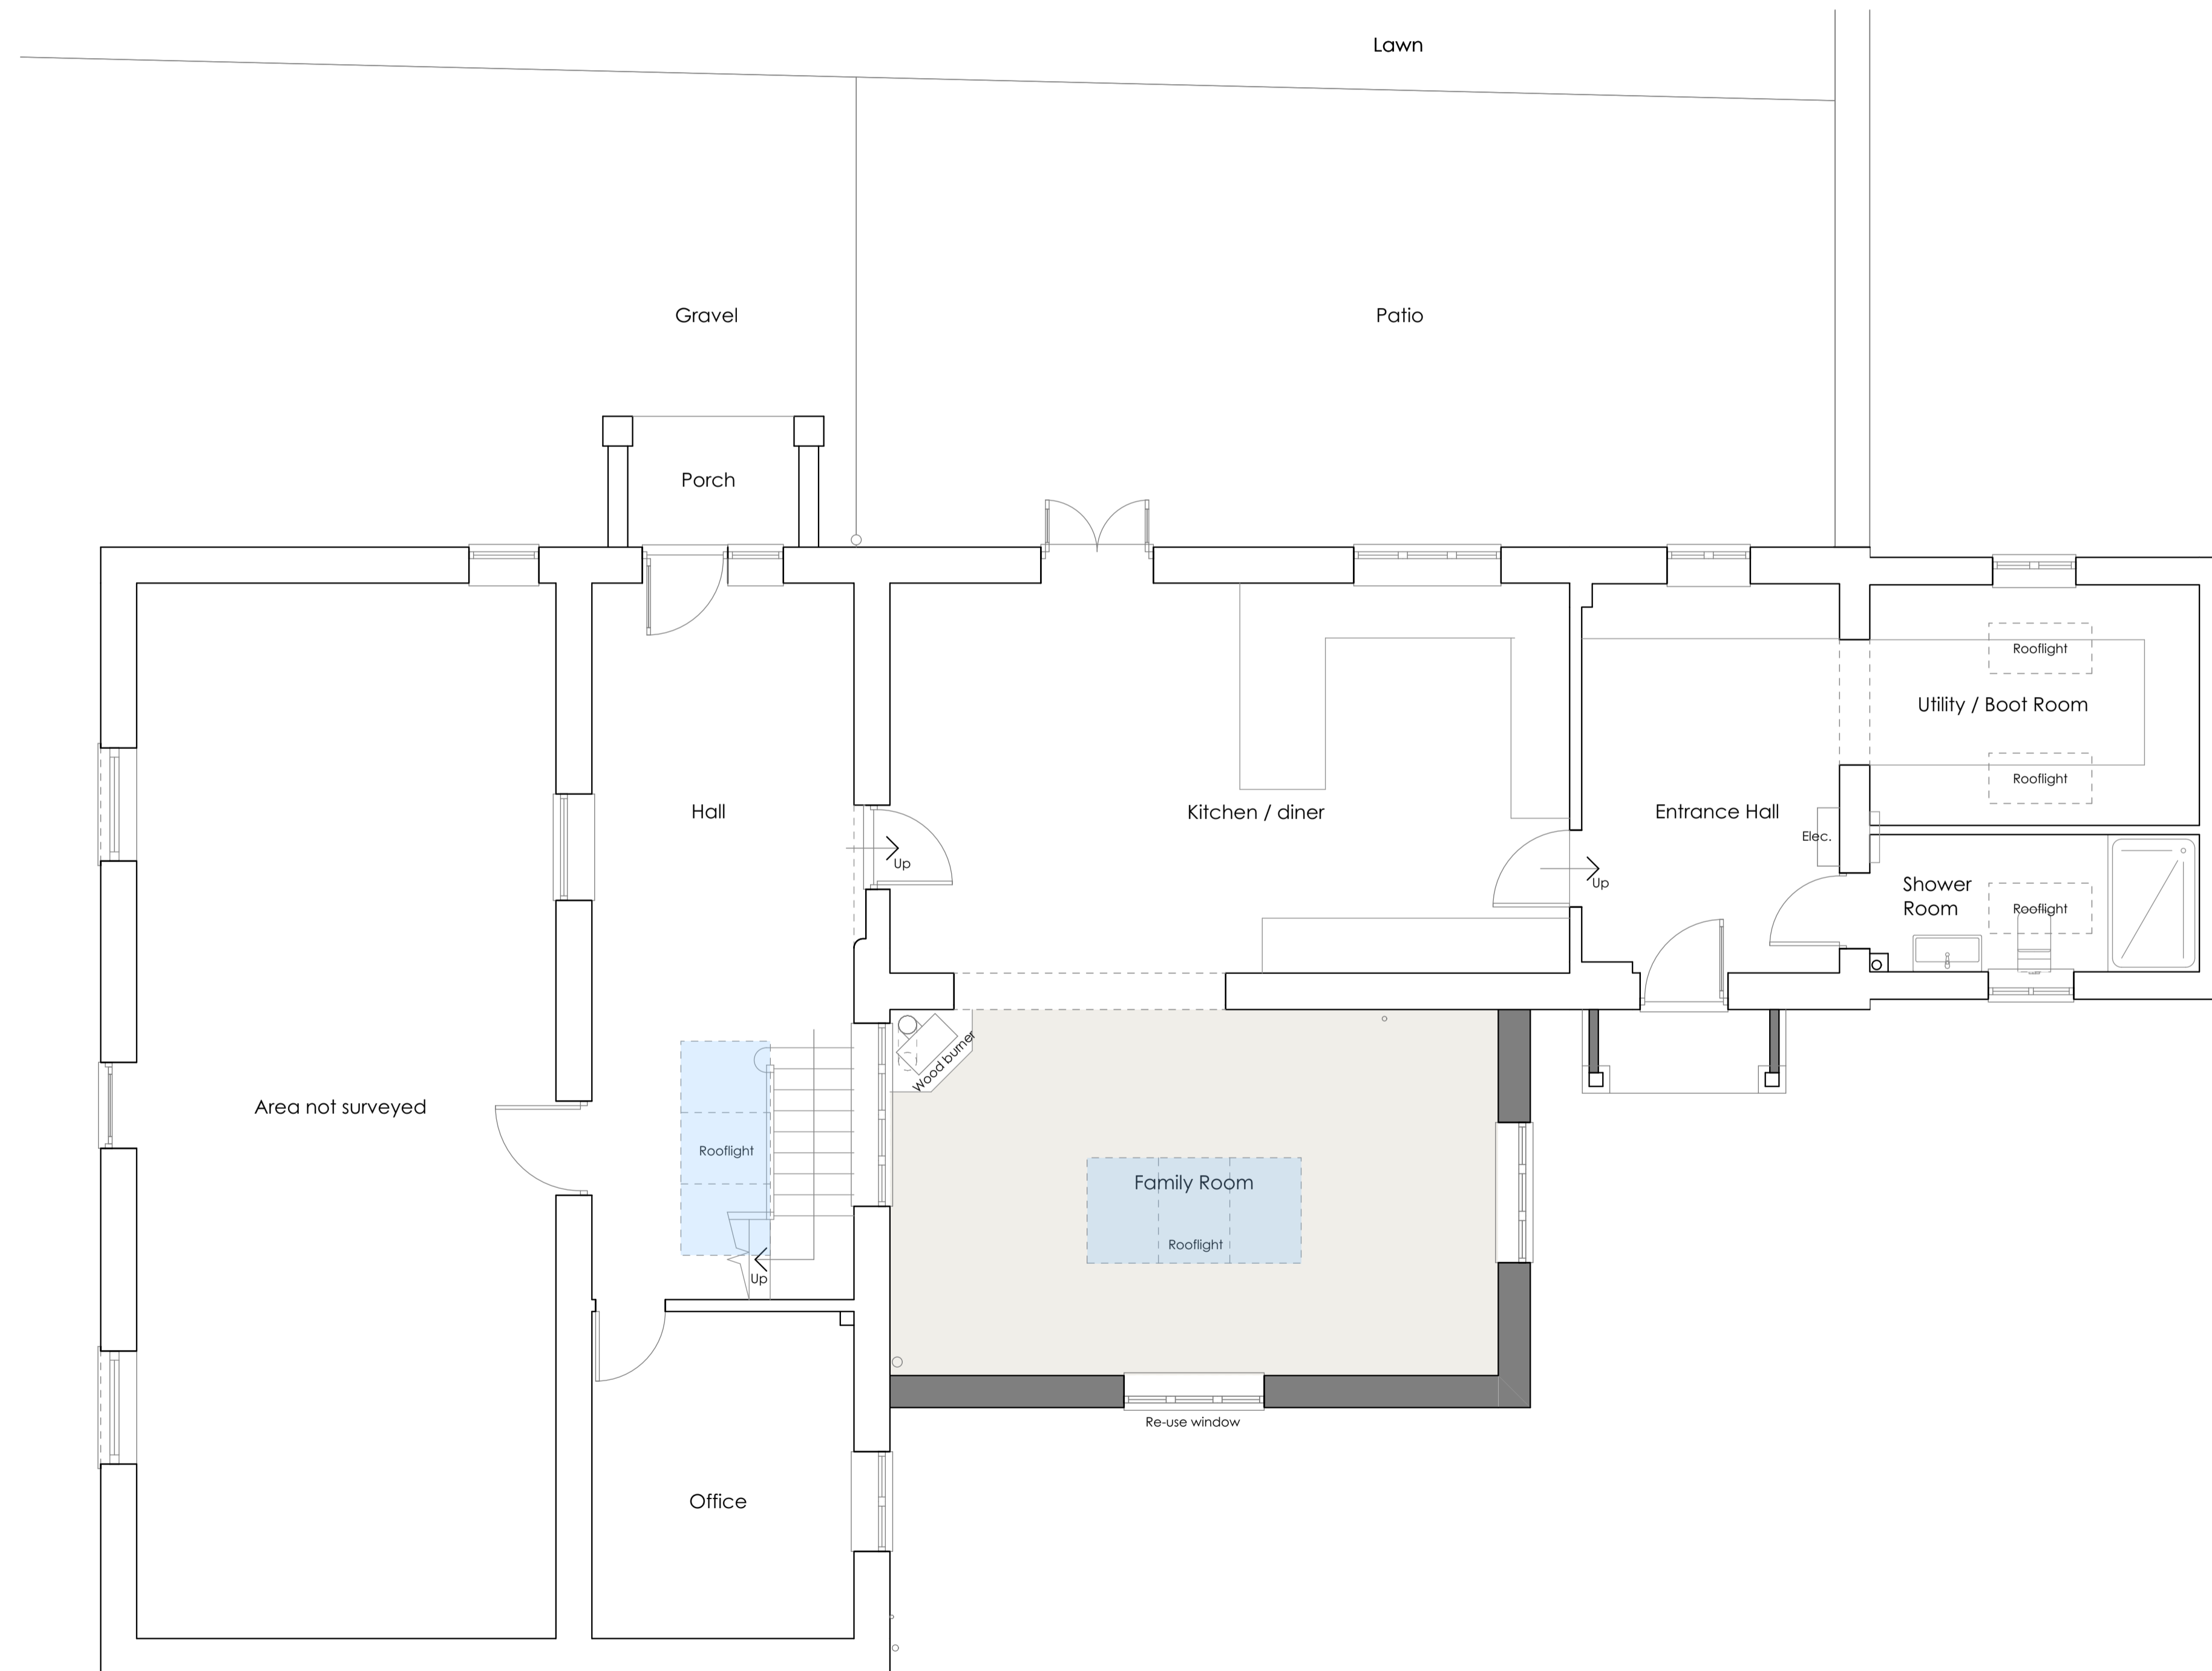

GROUND FLOOR PLAN
Scale 1:50



VIEW 1

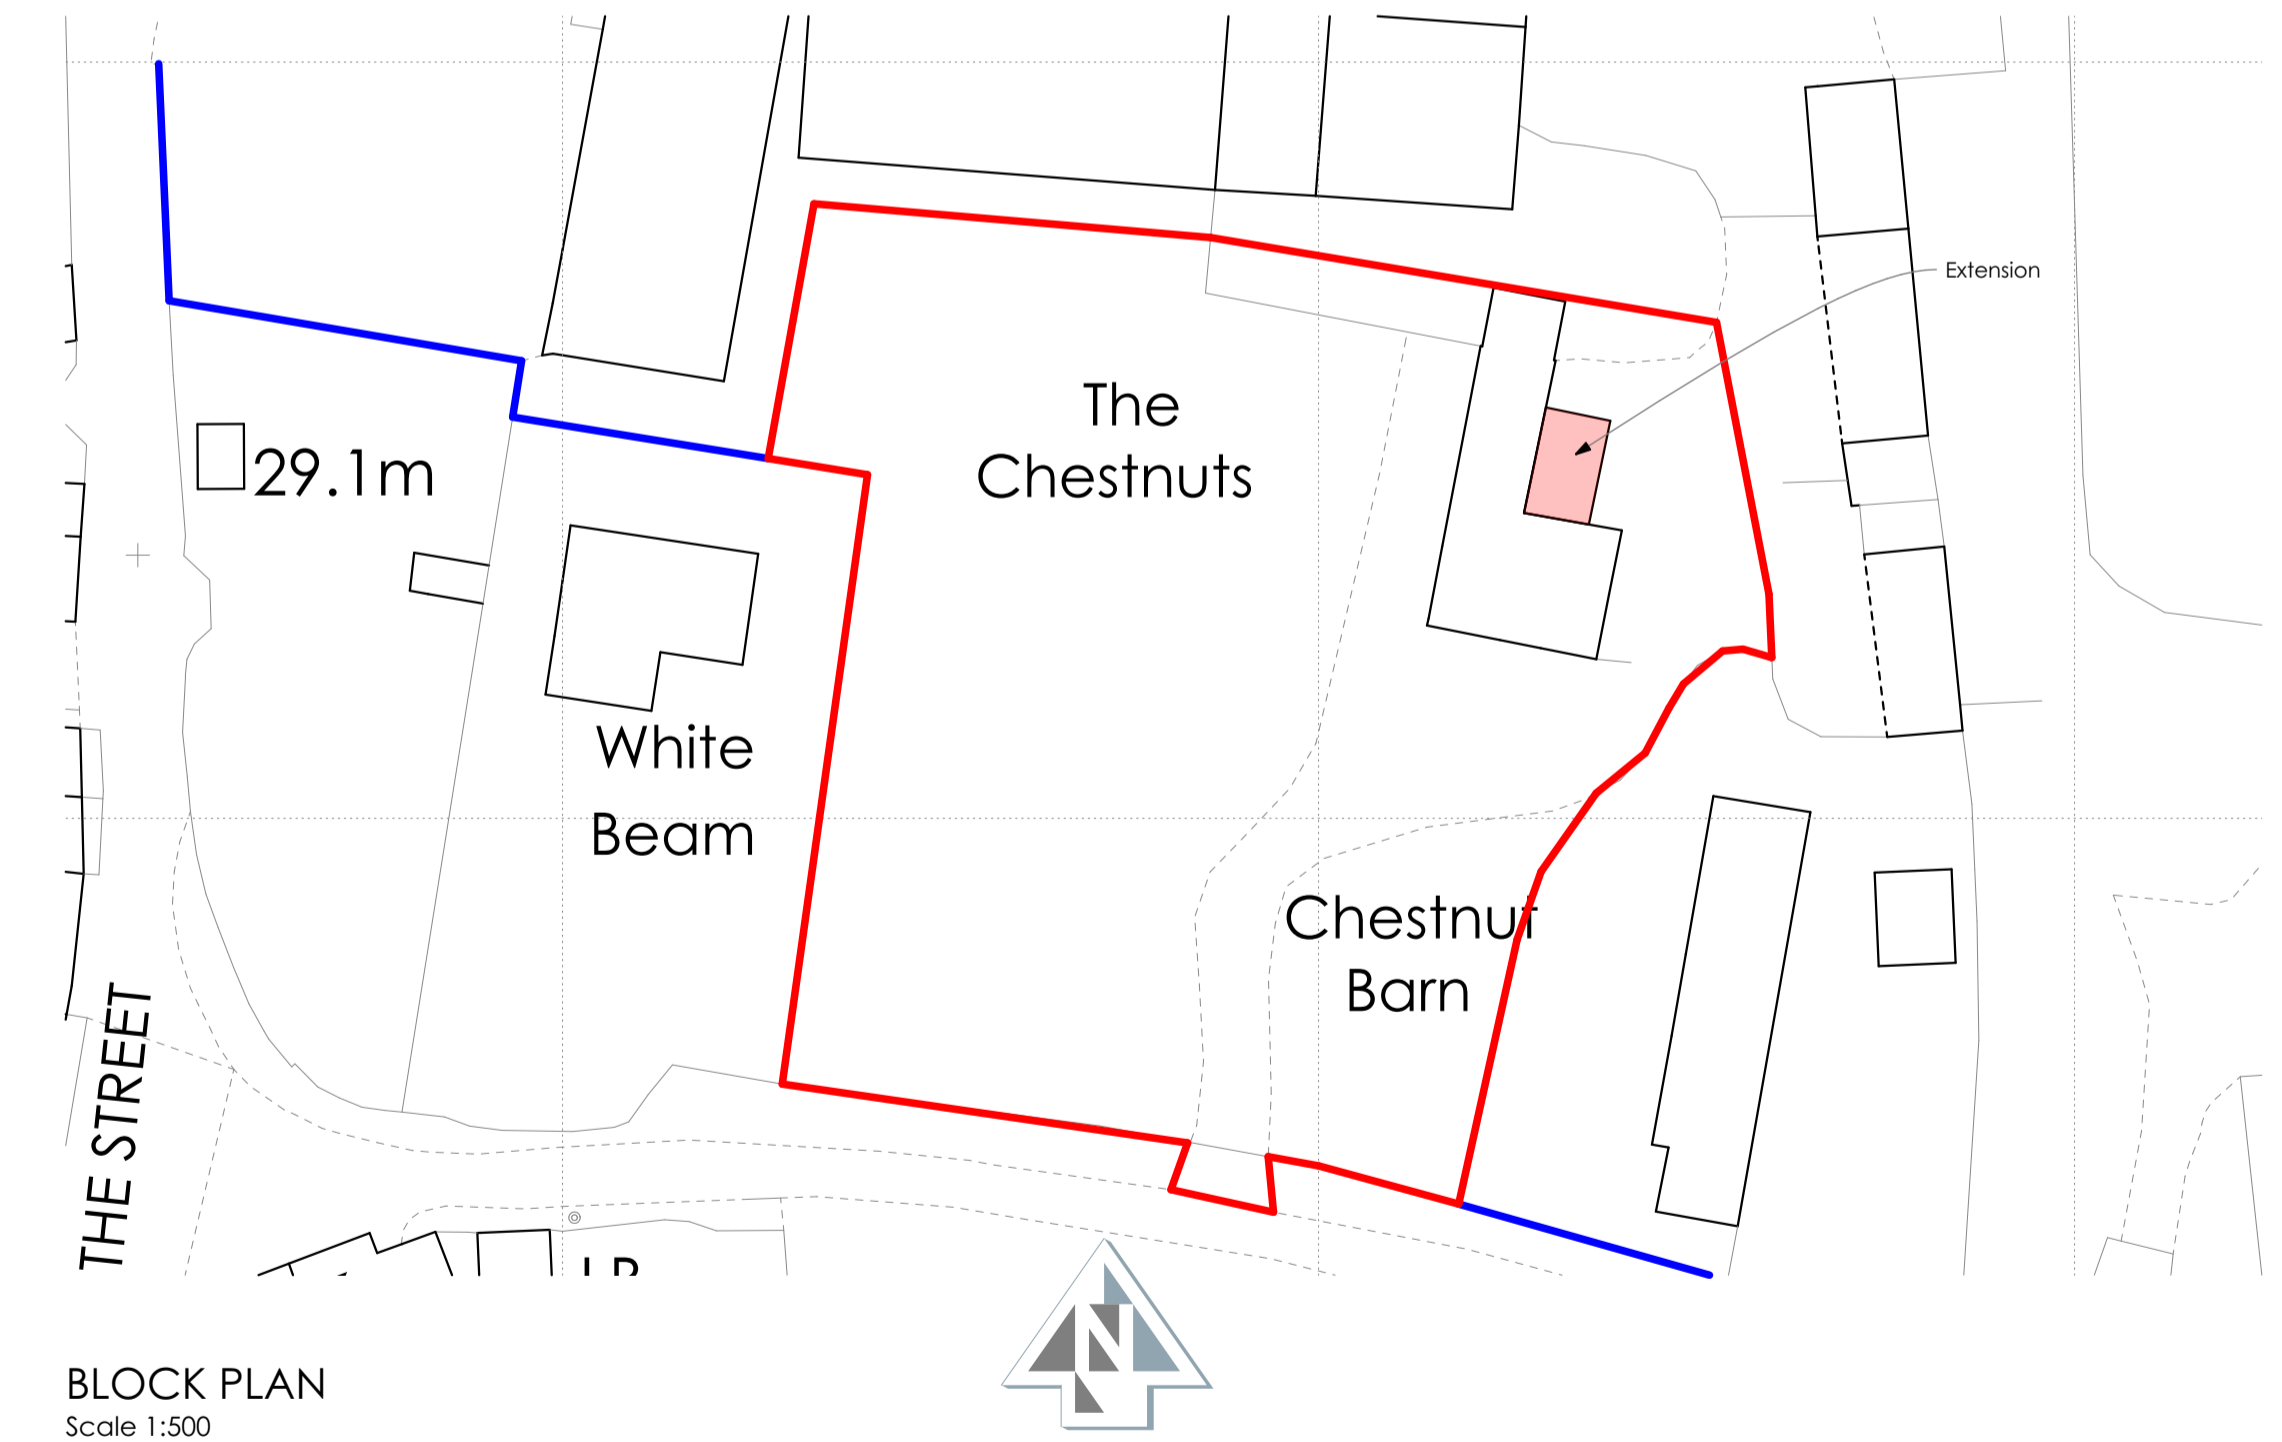

BLOCK PLAN
Scale 1:500



The Granary Park Farm, Aylmerton, Norfolk, NR11 8PT
01263 838080 steven@howes-designs.co.uk
07799 664321 www.howes-designs.co.uk

Job	EXTENSION TO THE CHESTNUTS, SCHOOL ROAD THURGARTON, NORFOLK, NR11 7PE		
Client	MR & MRS HAMMOND		
Drawing	PROPOSED PLANNING DRAWING PLAN, ELEVATIONS & VISUALS SCALE 1:50	A1	
Job No.	23.0536	Drawn	SJH
Amendment		Date	19.09.23
		Rev.	PL01

All dimensions are to be checked on site. Howes Designs Ltd to be notified of any discrepancy. Written dimensions are to be followed in preference to scaled dimensions. This drawing is copyright and may not be reproduced without the written consent of Howes Designs Ltd.