



SIDE ELEVATION - EAST
Scale 1:100




REAR ELEVATION - NORTH
Scale 1:100

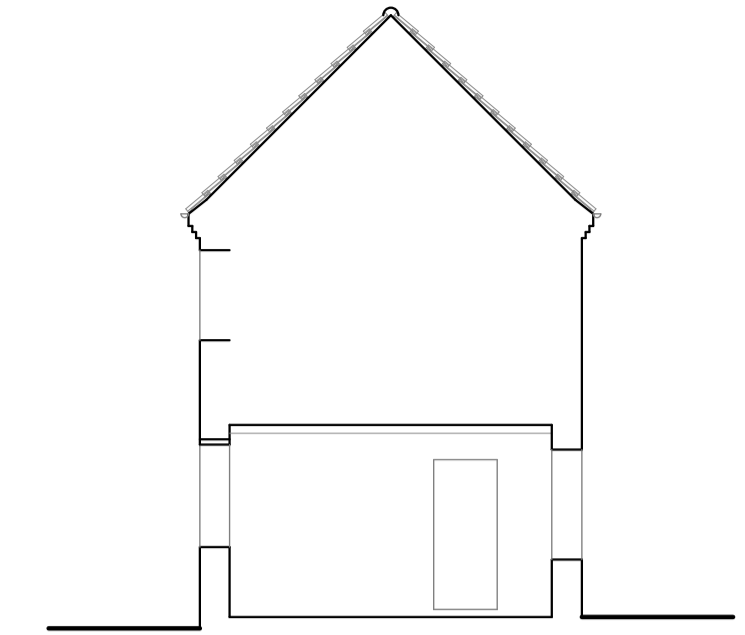

SECTION A
Scale 1:100

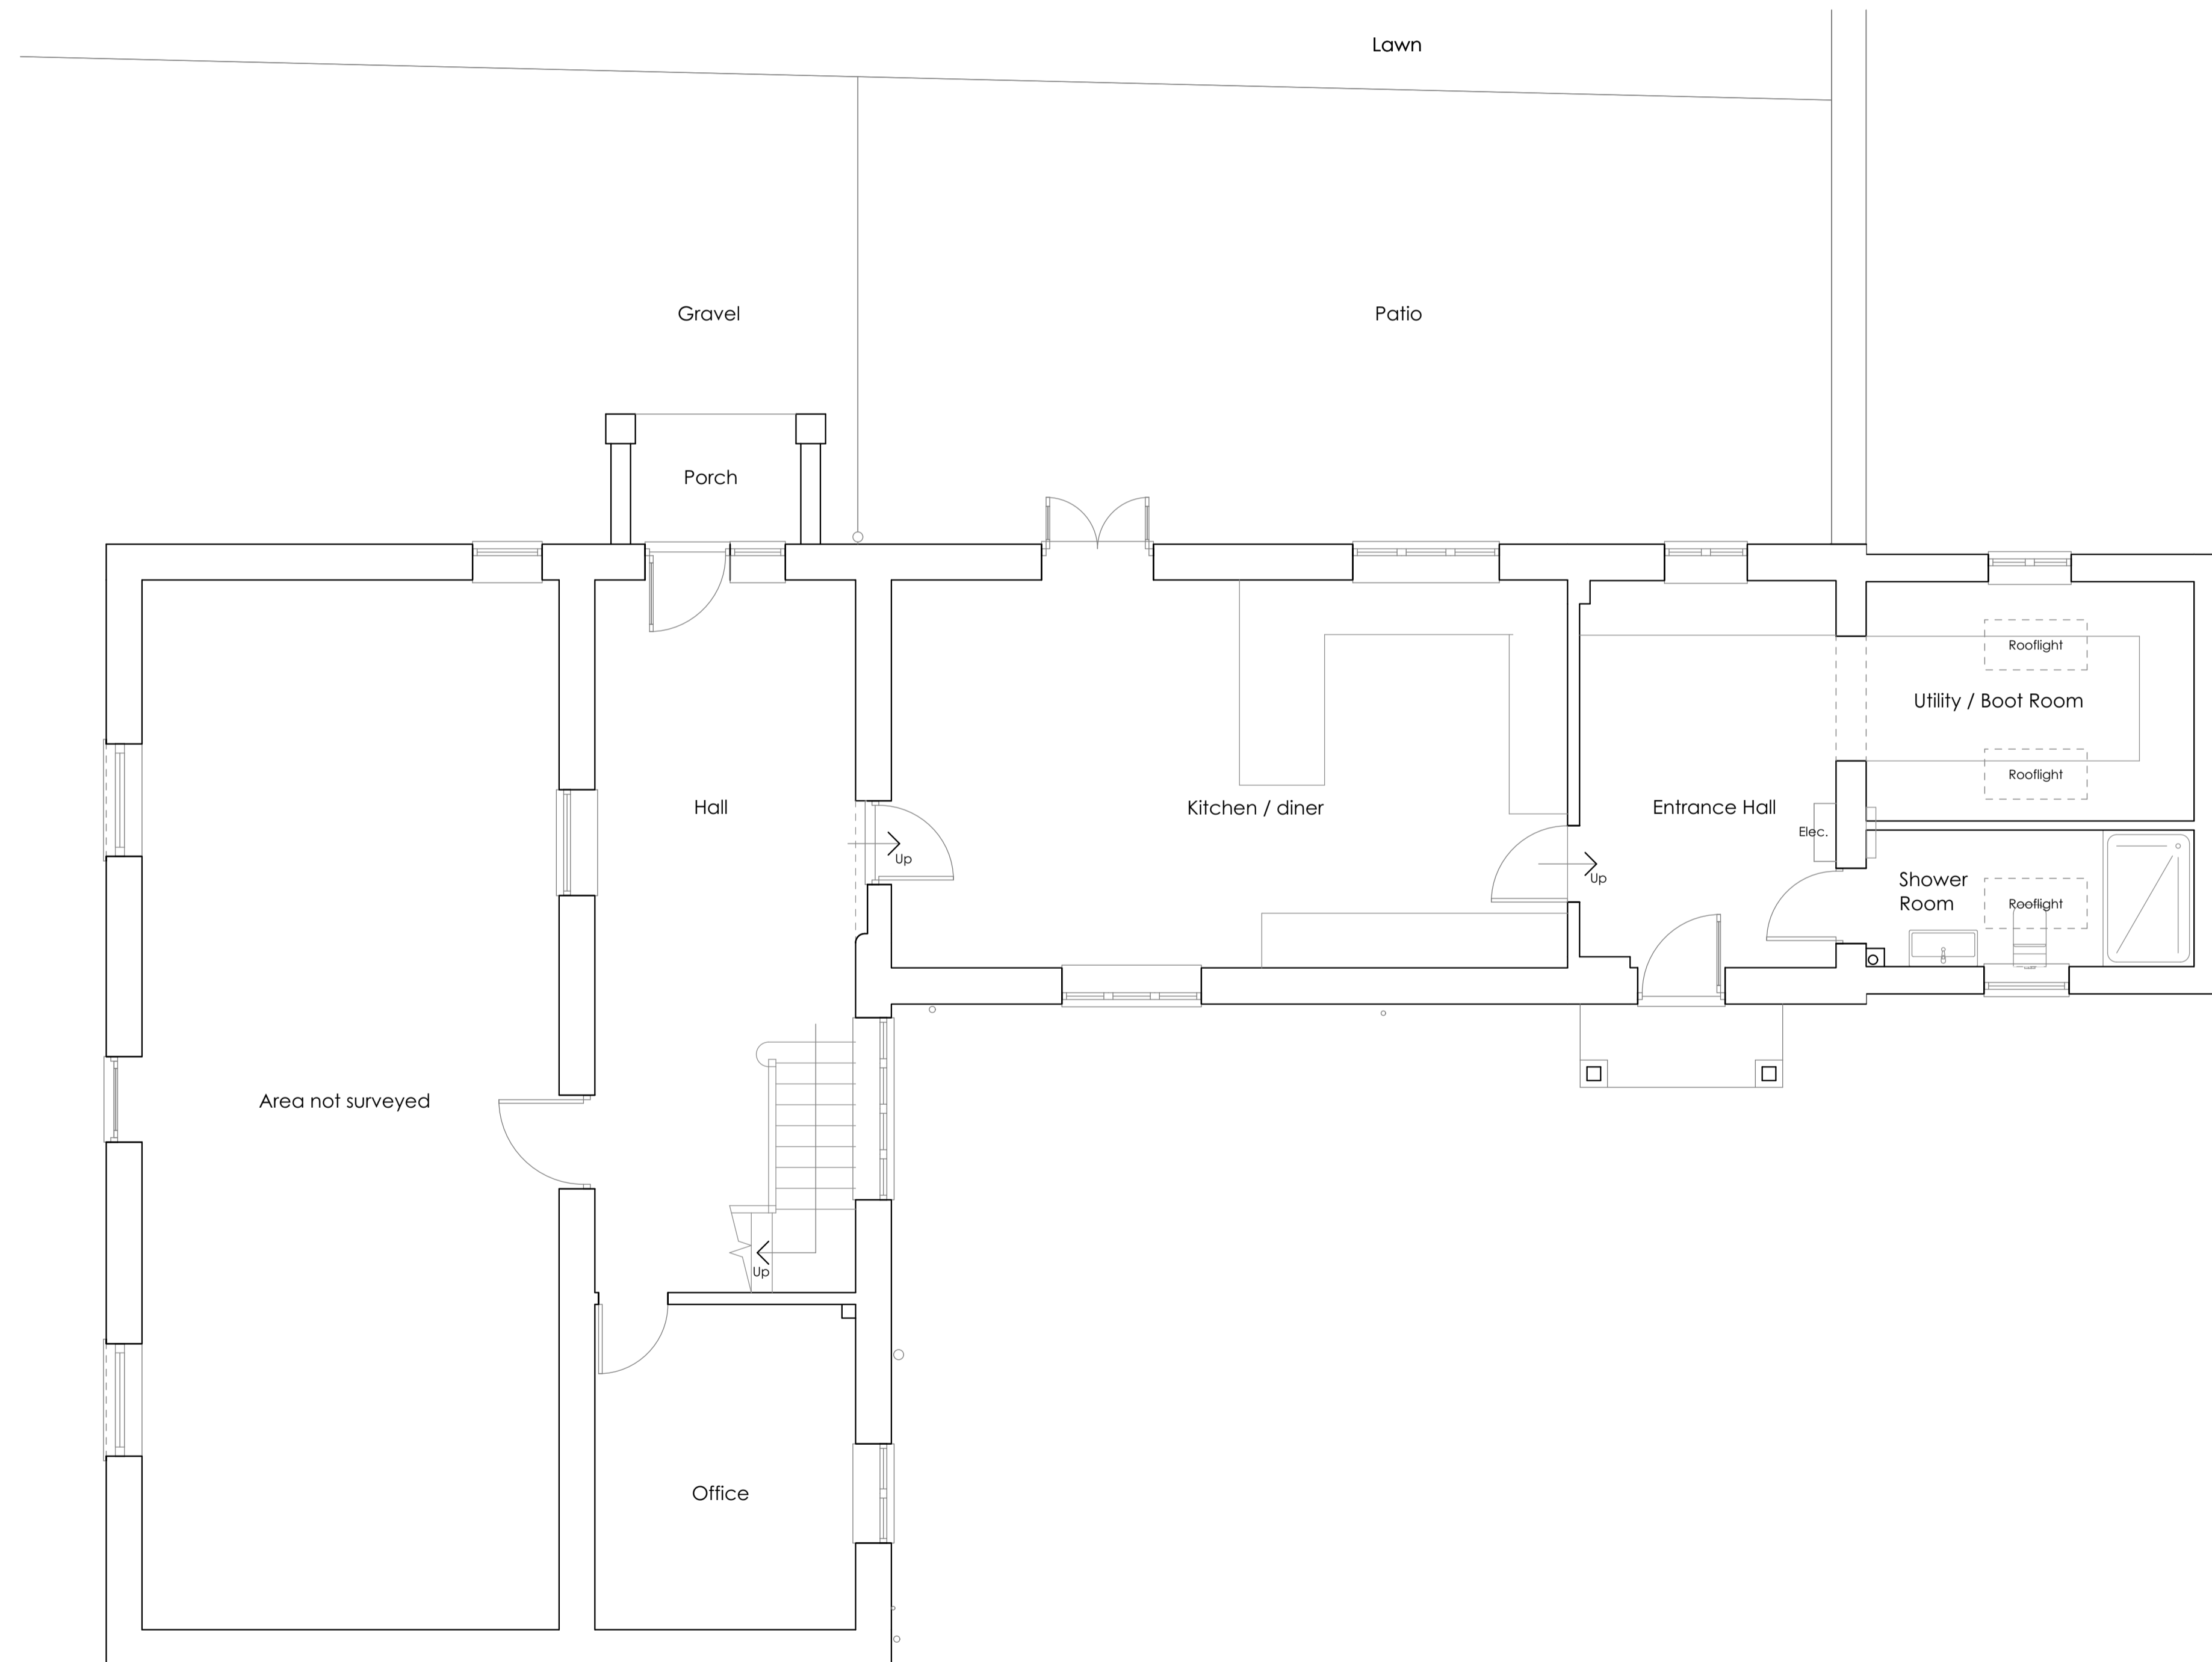

GROUND FLOOR PLAN
Scale 1:50

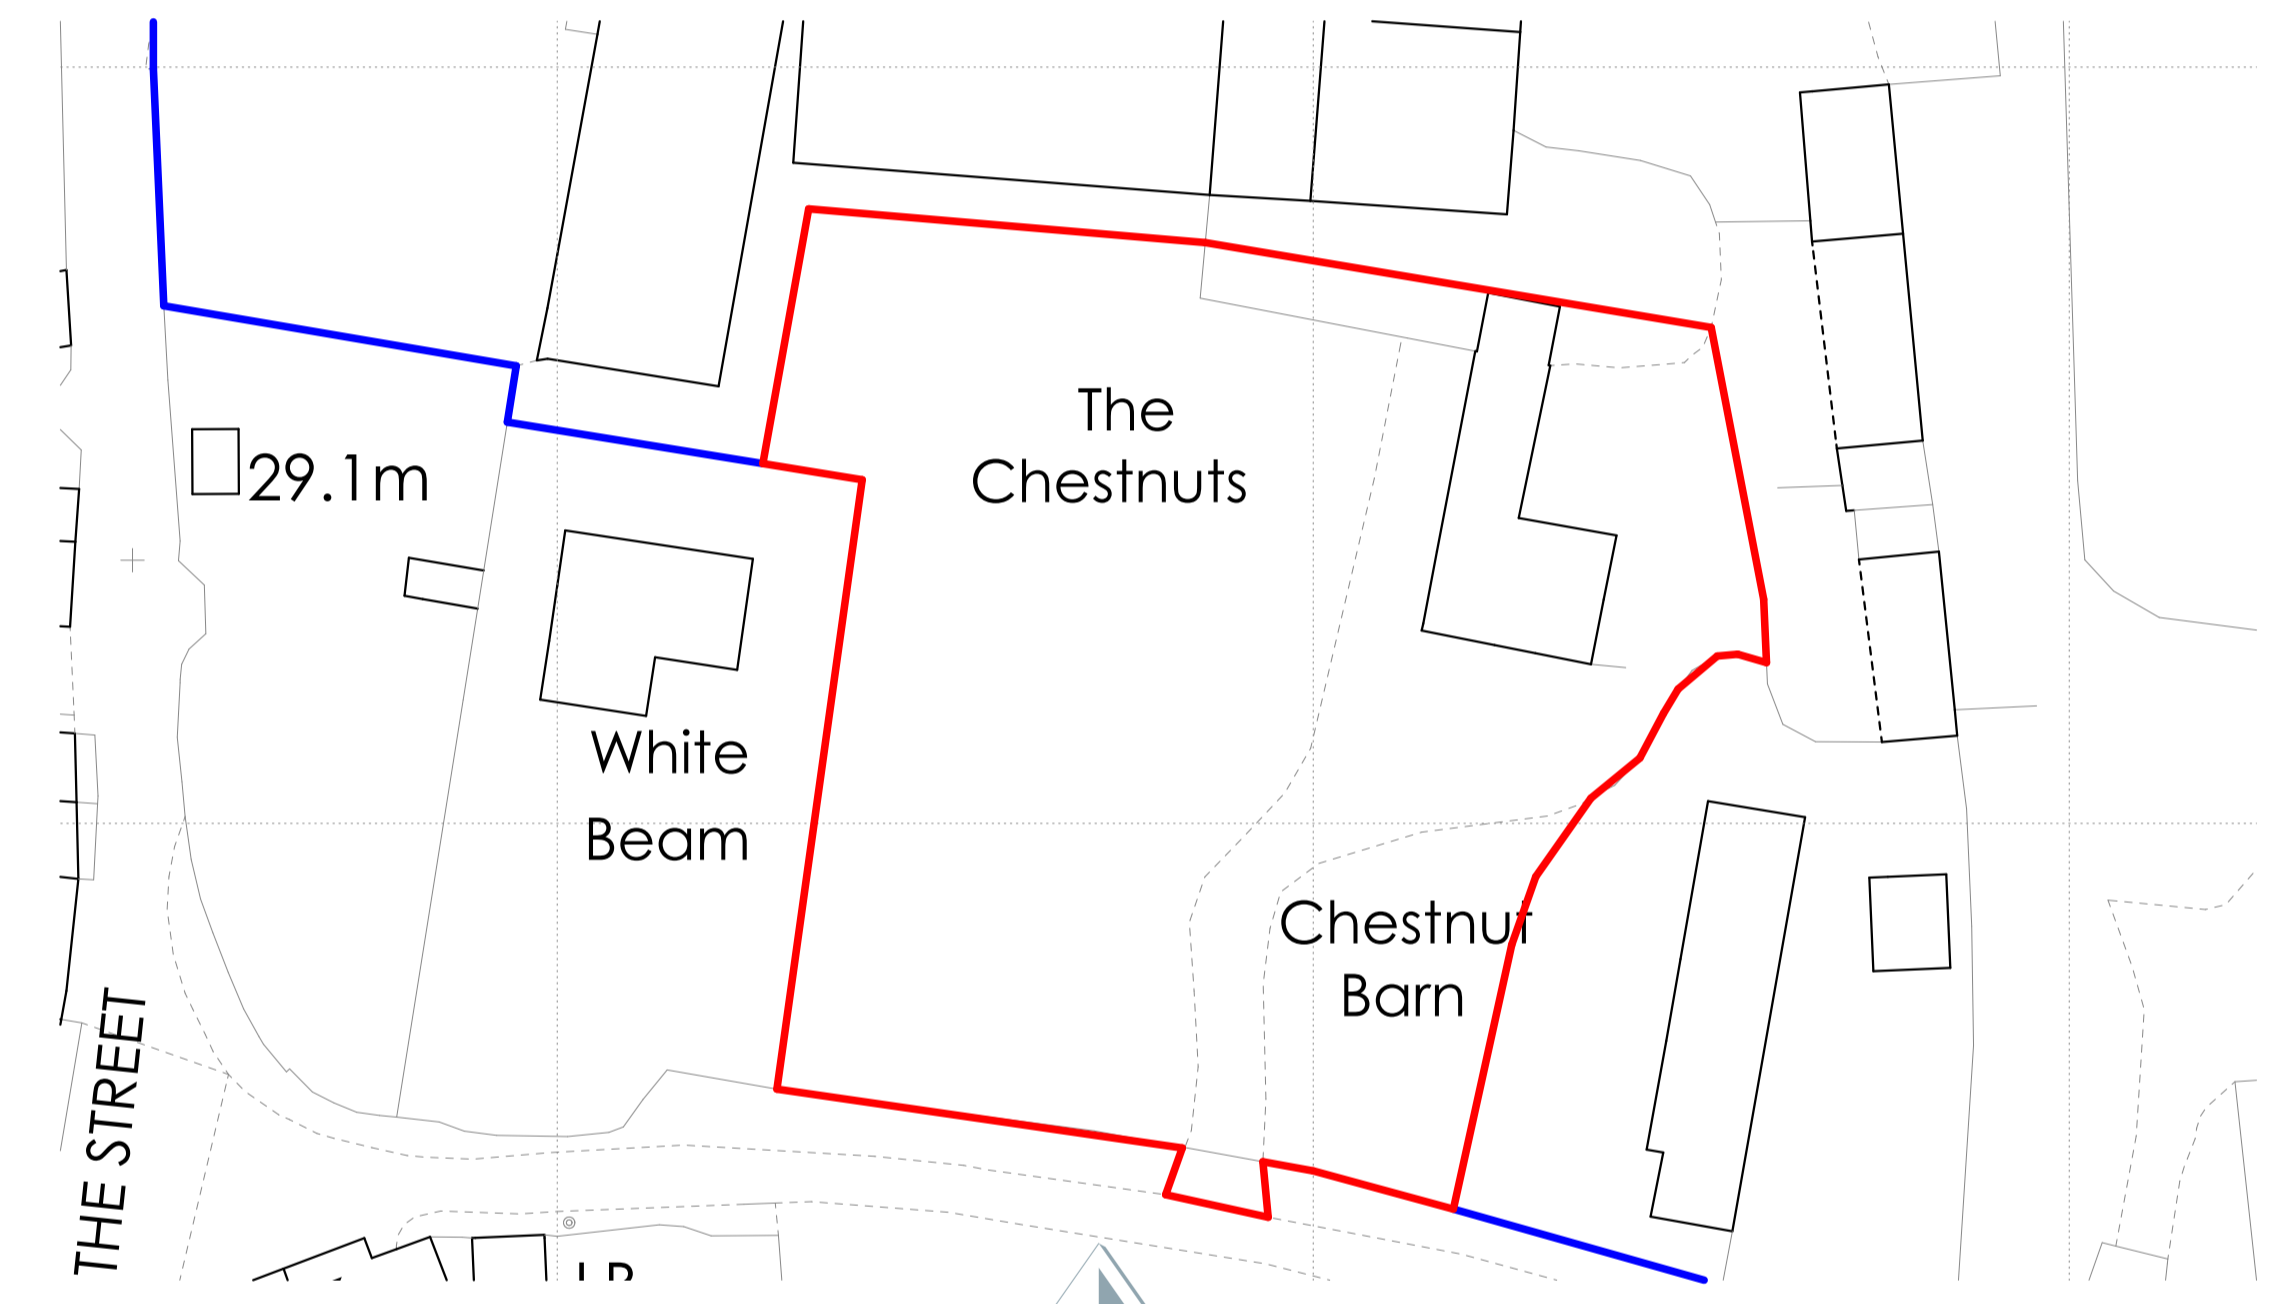

BLOCK PLAN
Scale 1:500



LOCATION PLAN
Scale 1:1250



The Granary Park Farm Aylmerton Norfolk NR11 8PT
01263 838080 steven@howes-designs.co.uk
07799664321 www.howes-designs.co.uk

Amendment	Date	Rev.

Job EXTENSION TO THE CHESTNUTS, SCHOOL ROAD THURGARTON, NORFOLK, NR11 7PE

Client MR & MRS HAMMOND

Drawing EXISTING DRAWING PLANS, SECTION AND ELEVATIONS SCALE 1:50, 1:100 **A1**

Job No.	Drawn	Check	Date	Drawn No.	Rev.
23.0536	SJH		19.09.23	EX01	

All dimensions are to be checked on site. Howes Designs Ltd to be notified of any discrepancy. Written dimensions are to be followed in preference to scaled dimensions. This drawing is copyright and may not be reproduced without the written consent of Howes Designs Ltd.