



EXISTING GROUND FLOOR PLAN



EXISTING FIRST FLOOR PLAN

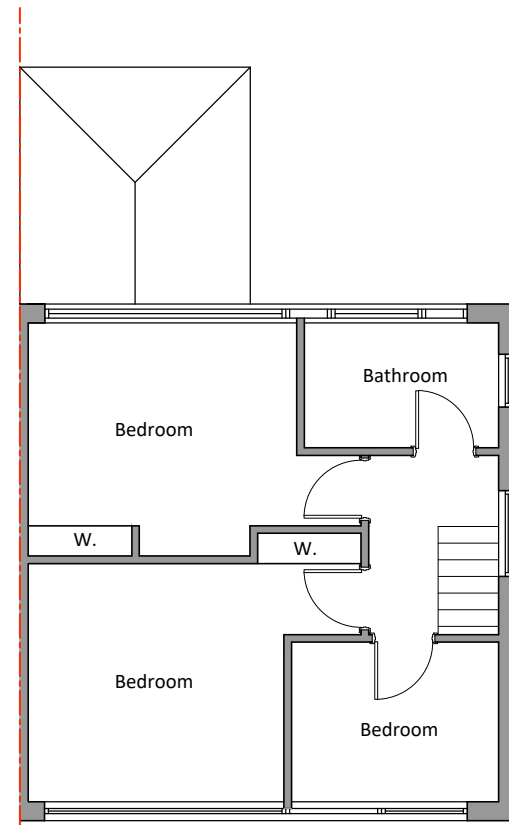

EXISTING FRONT ELEVATION

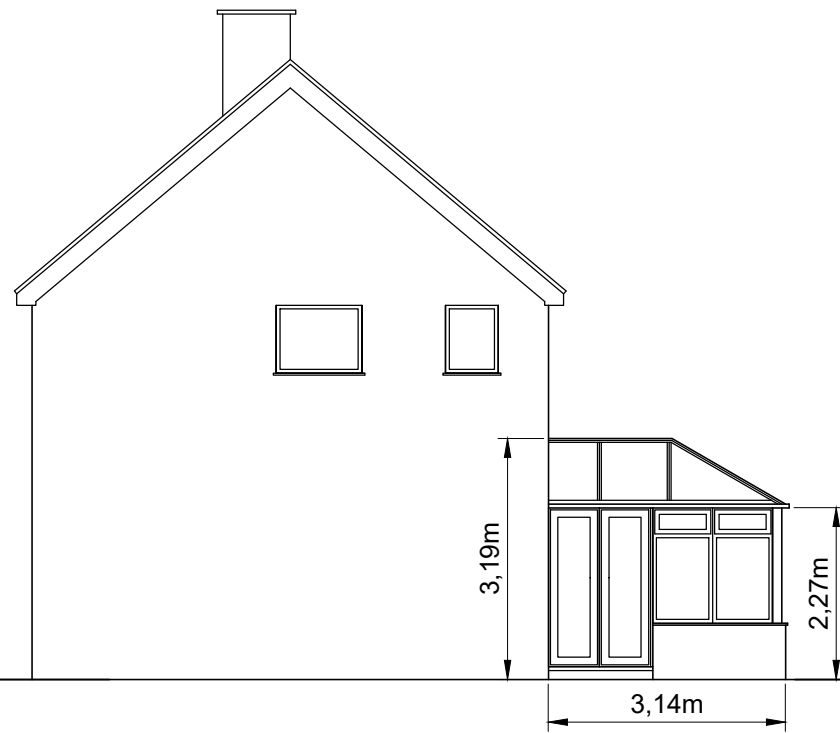


EXISTING SIDE ELEVATION



EXISTING REAR ELEVATION

Scale Bar

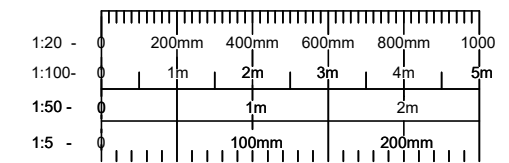

Client: PETE O'DELL

Project: 11 DUCHY CLOSE  
NN10 8BZ

Drawing: EXISTING FLOOR PLANS AND  
ELEVATIONS

Purpose: PLANNING Drawn: DSH  
Scale: 1:100 @ A3 Date: 25.01.2024  
Drawing: DC/01 Revision: A