



revisions:

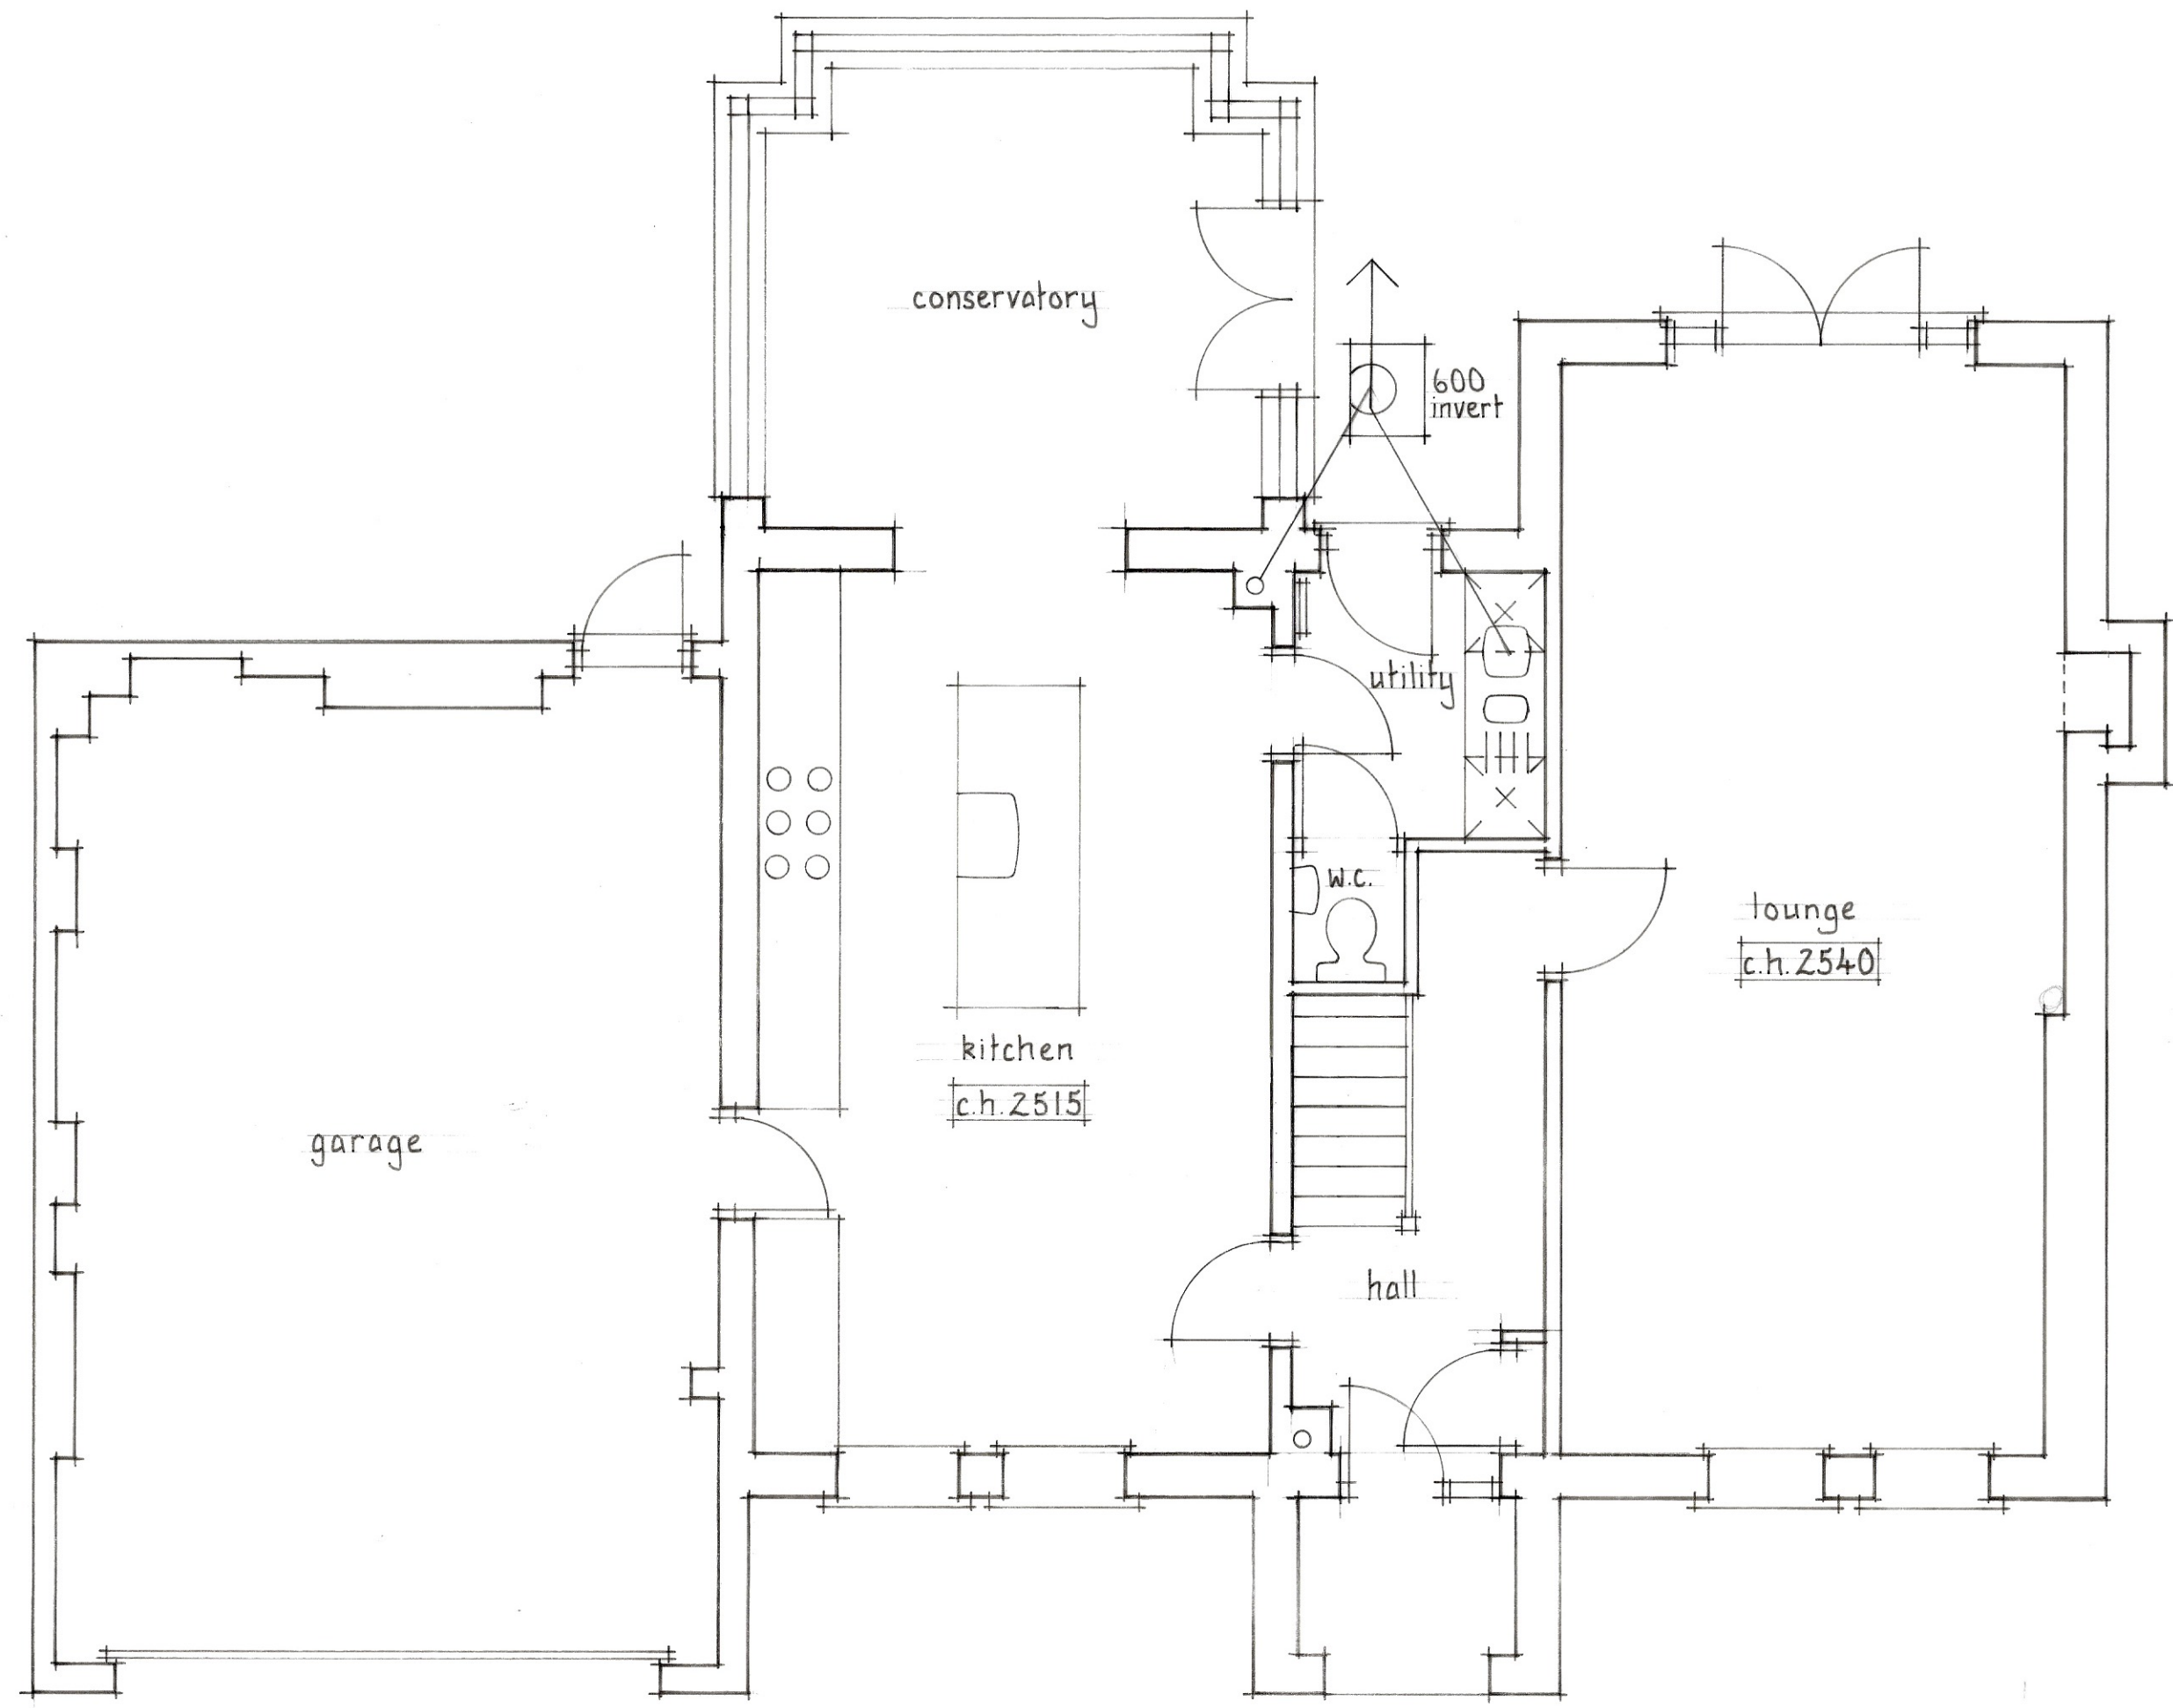

Ground Floor Plan As Existing

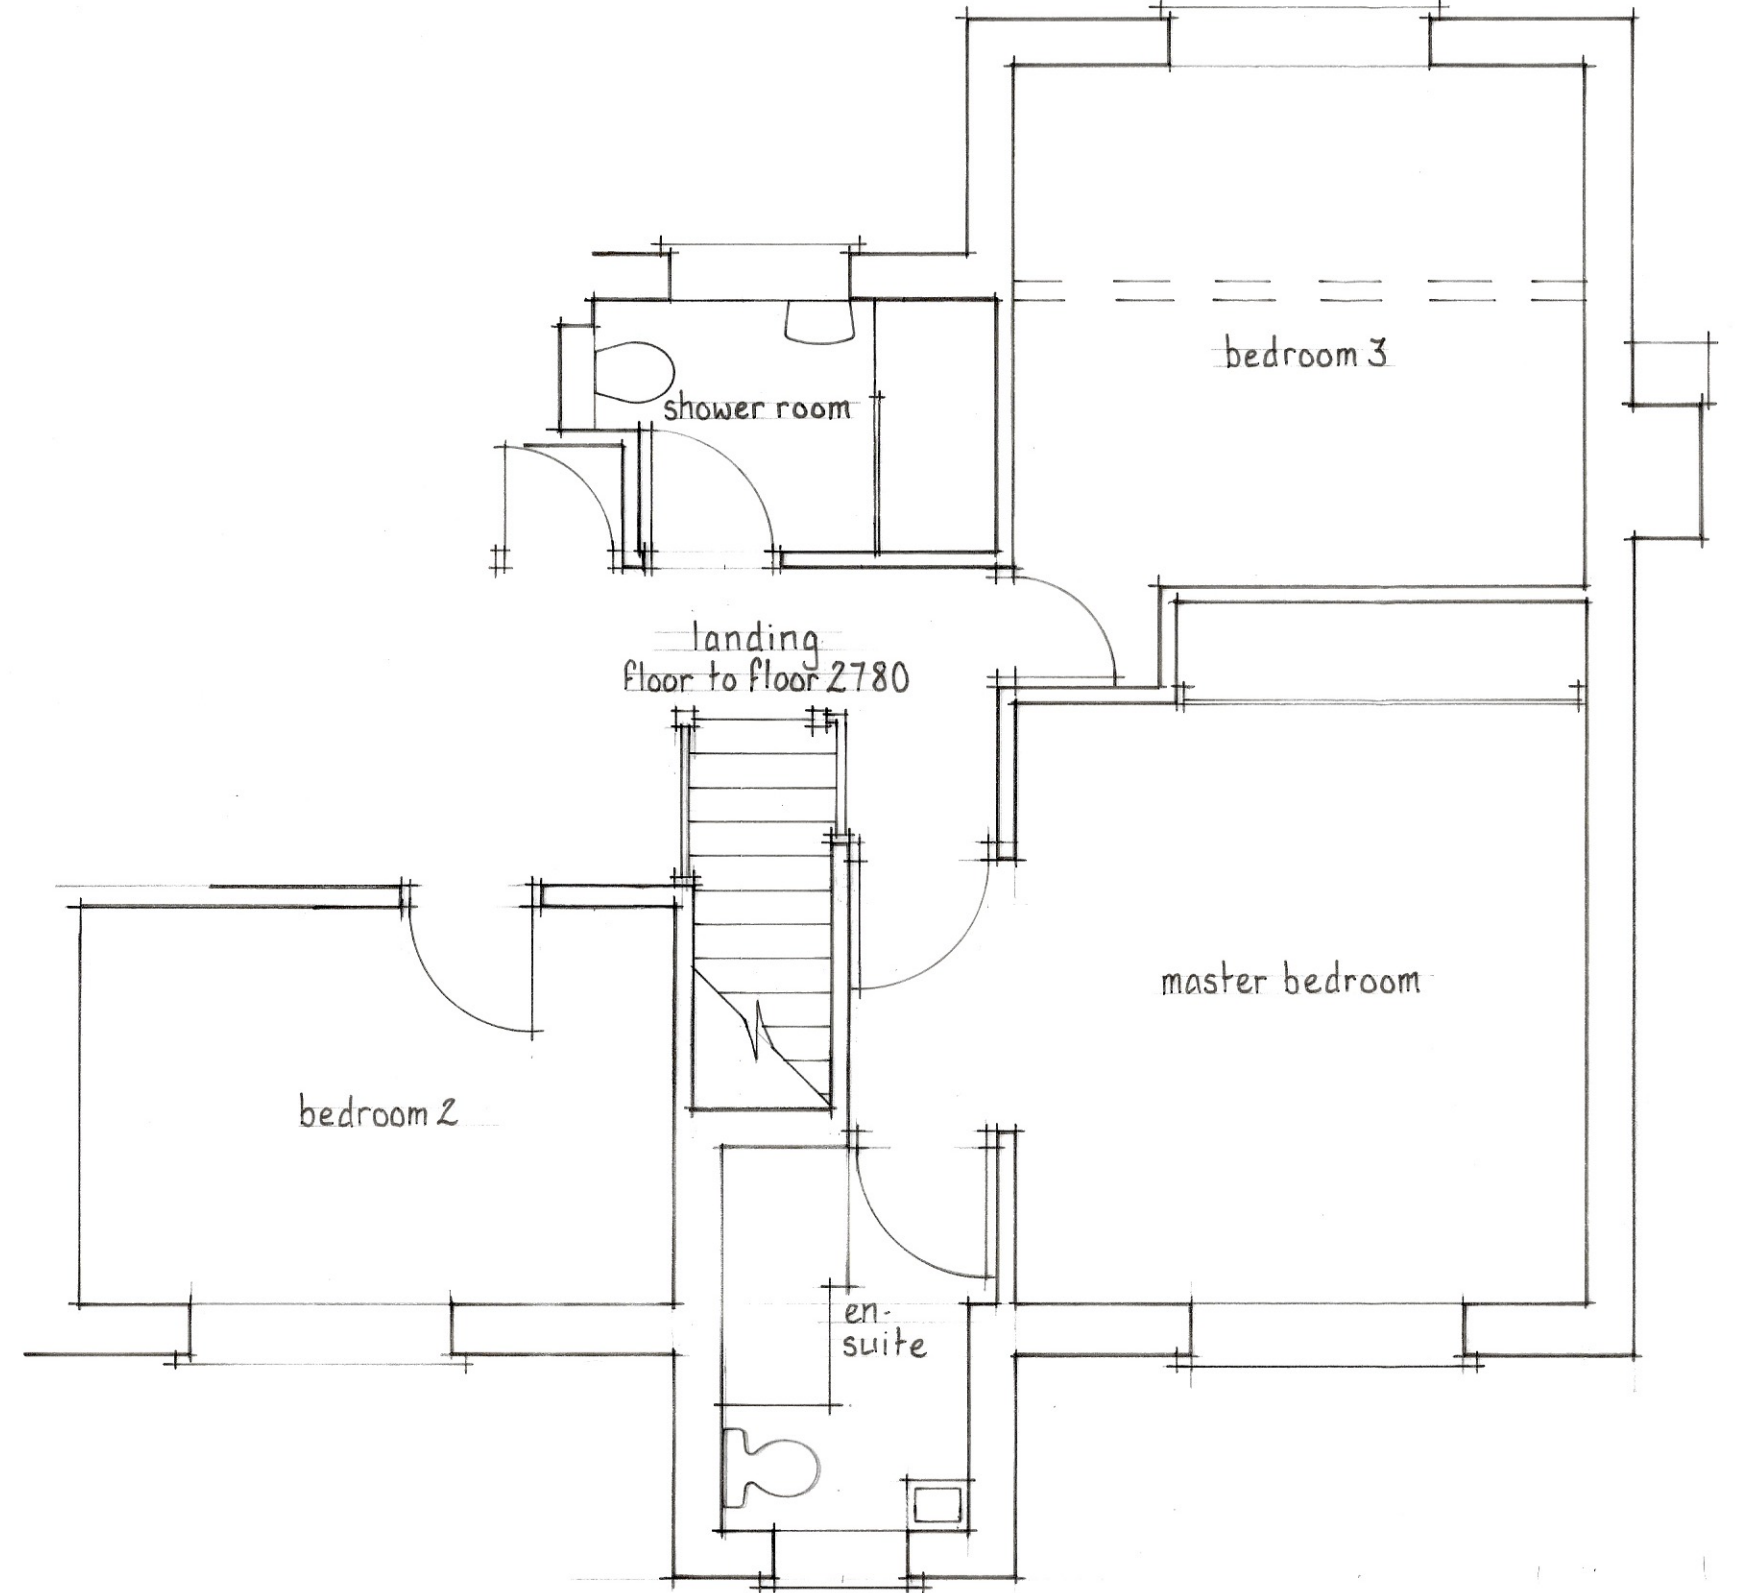

First Floor Plan As Existing

David Hartley Associates
Architectural Design Services

22 High Street
Stilton
Peterborough
PE7 3RA
Tel 01733 244849
Mob 07748 154279
Email davidhartleyads@gmail.com
Website davidhartleyarchitecture.co.uk

client:
Mr J Wakerley
17 Pridmore Close
Woodnewton
Peterborough
PE8 5EY

Proposed extensions & alterations

drawing:
Floor Plans As Existing

scale: 1:50
date: 15.11.2021
drawn by: RH
drawing no.: JWZ/1