





GROUND FLOOR - Existing 1:100
0 1 2 3 4 5 meters

 

Roof Plan Existing 1:100

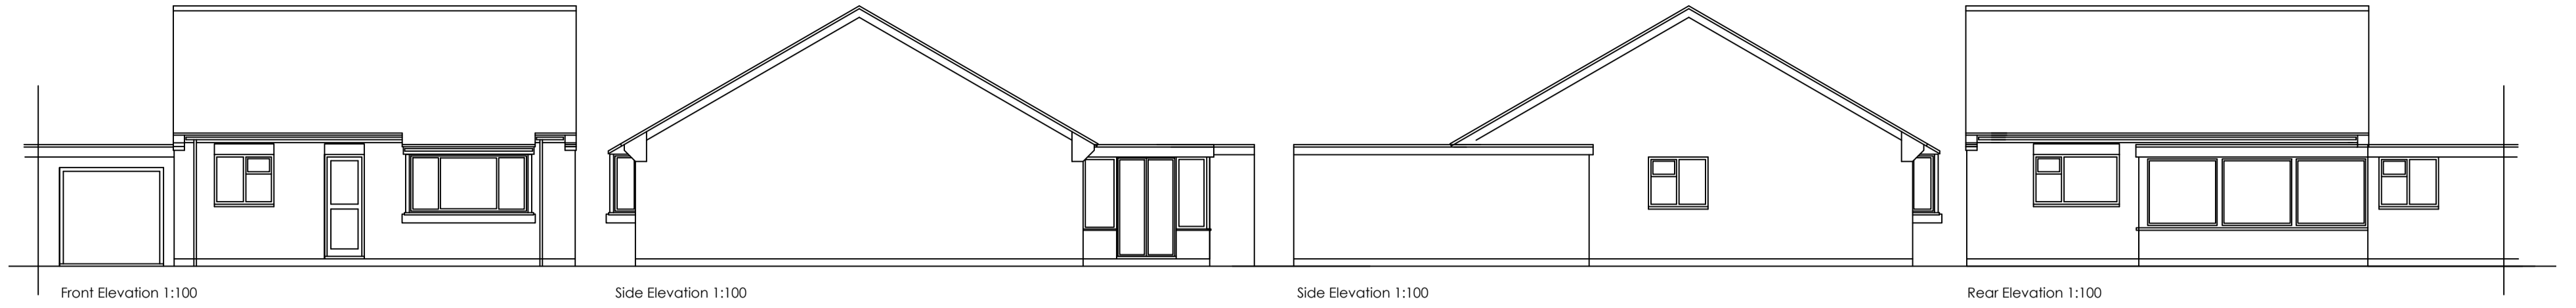

Front Elevation 1:100


Side Elevation 1:100

Side Elevation 1:100


Rear Elevation 1:100




Street Scene 1:100

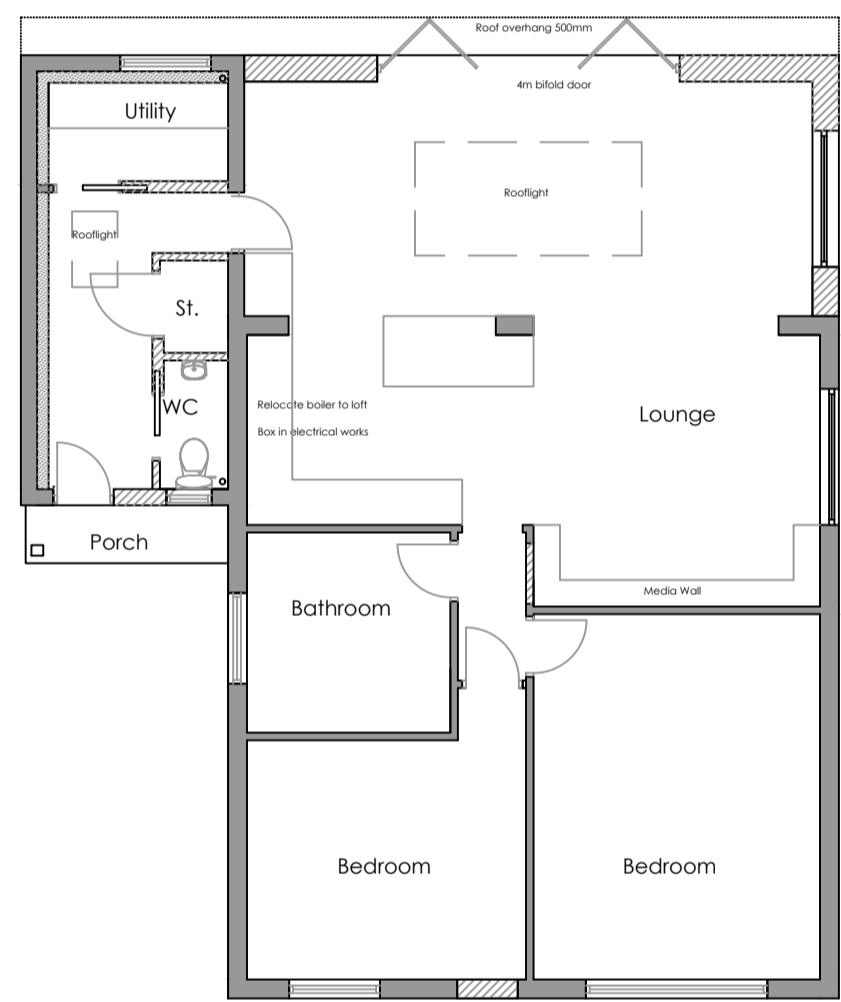

GROUND FLOOR - Proposed 1:100
0 1 2 3 4 5 meters

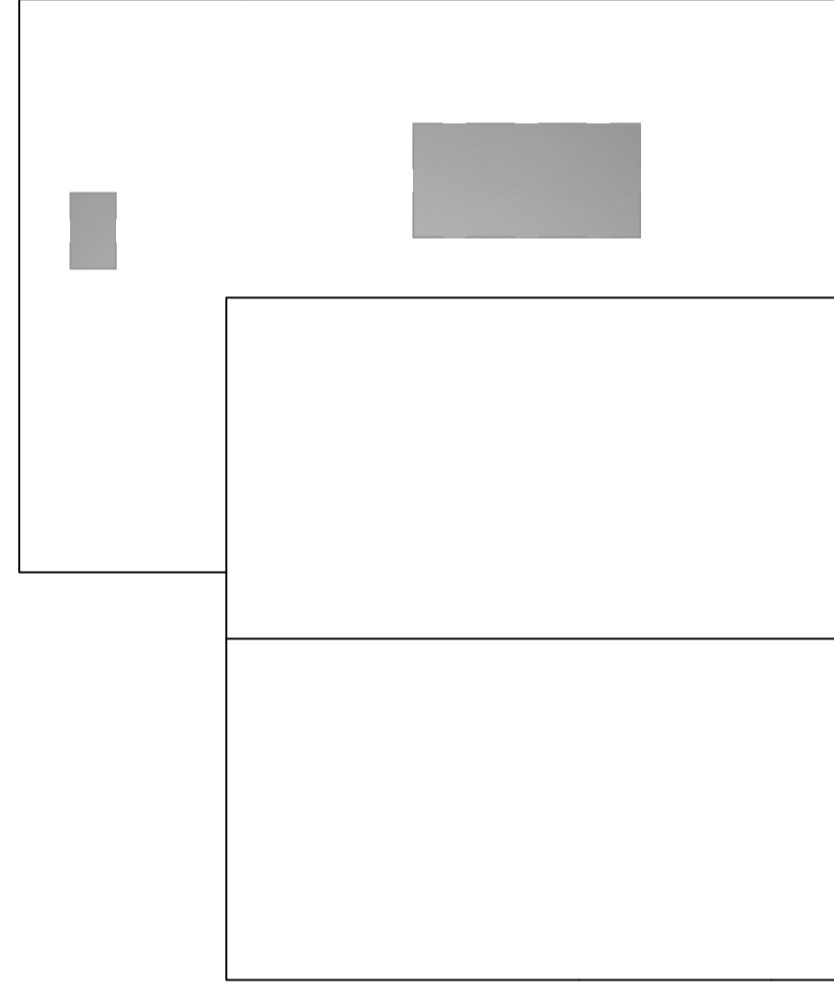

Roof Plan PROPOSED 1:100

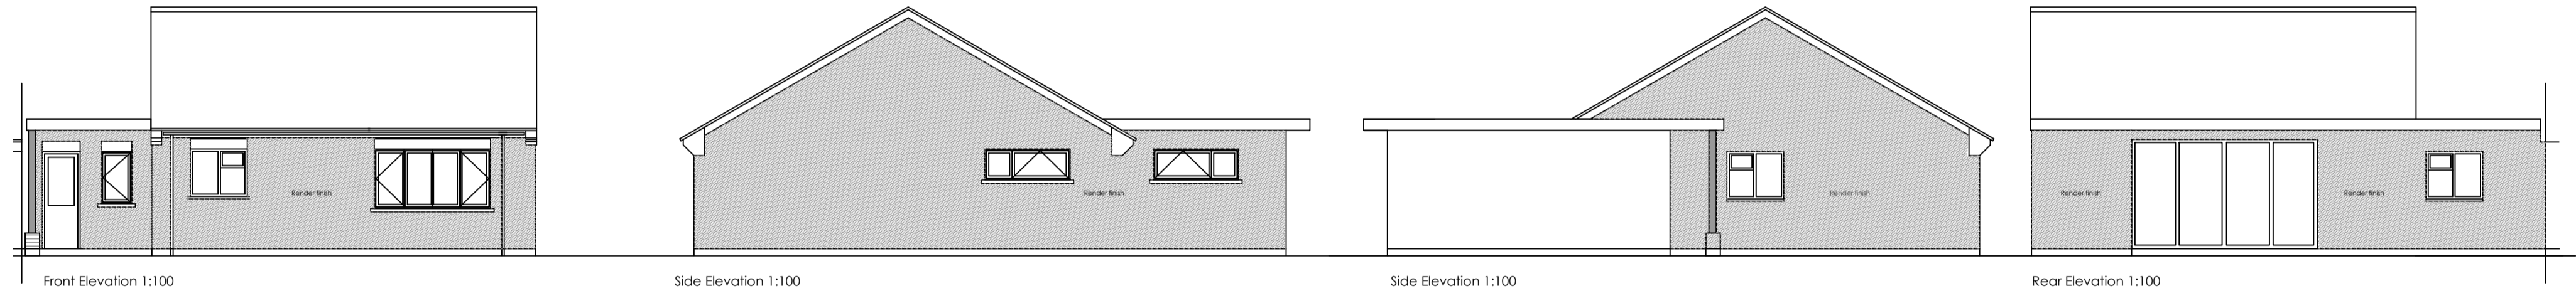


Front Elevation 1:100


Side Elevation 1:100

Side Elevation 1:100

Rear Elevation 1:100

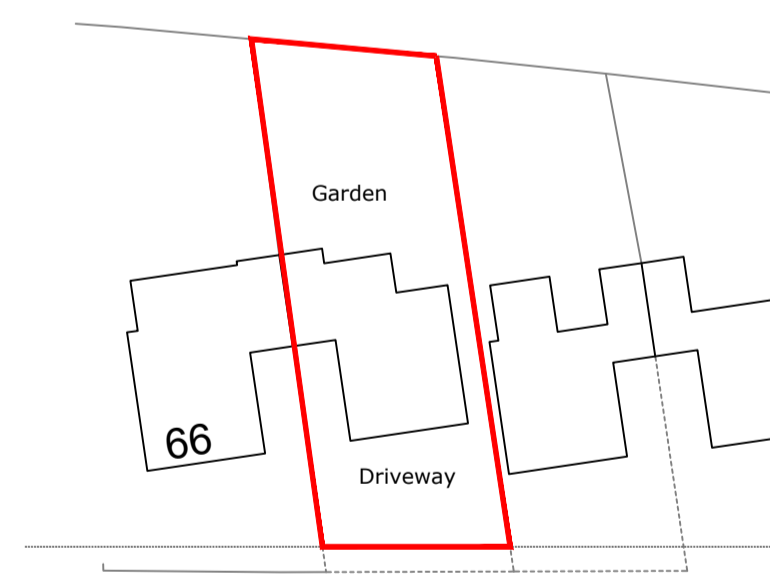

Existing SITE PLAN 1:500
0 2 4 6 8 10 metres

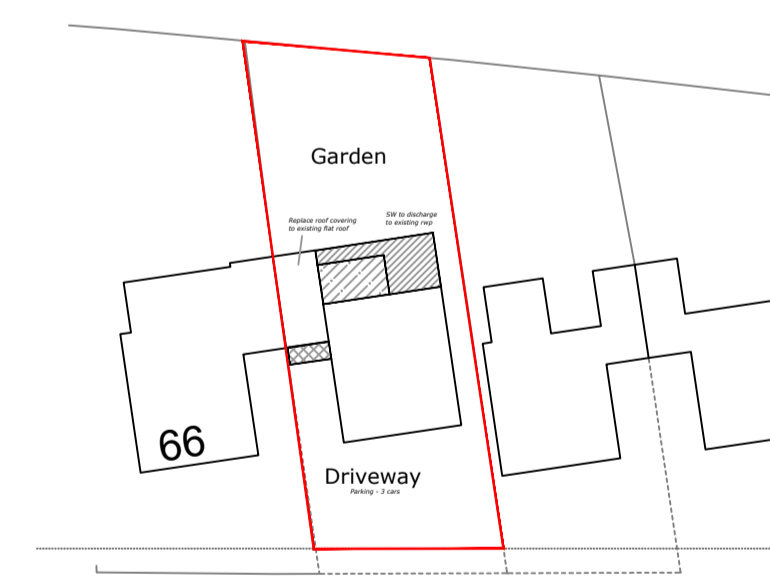

PROPOSED SITE PLAN 1:500
0 2 4 6 8 10 metres



LOCATION PLAN 1:1250

0 10 20 30 40 50 metres



13 WEST DELPH
WHITTLESEY
PE7 IRG
01733 530757
WWW.TAYLORPLANNINGANDBUILDING.CO.UK

REVISIONS:

STATUS:
PLANNING

PROJECT:
64 YARWELLS

DRAWING TITLE :
PROPOSED

DATE:
17-01-2023

SCALE:
VAR @ AI

PROJECT NUMBER :
P23145
DRAWING REFERENCE :
PL01 A