


NOTE: This drawing is the copyright of the company and must not be reproduced or used without permission. Annotated dimensions are to be taken in preference to scaled dimensions and site dimensions must be checked before work commences.

This drawing is for illustrative purposes only. All drawings must be reviewed and approved by contractor, builder, engineers, including structural, electricians, fire engineers, professionals and officers for buildability, stability, planning, regulations and safety.

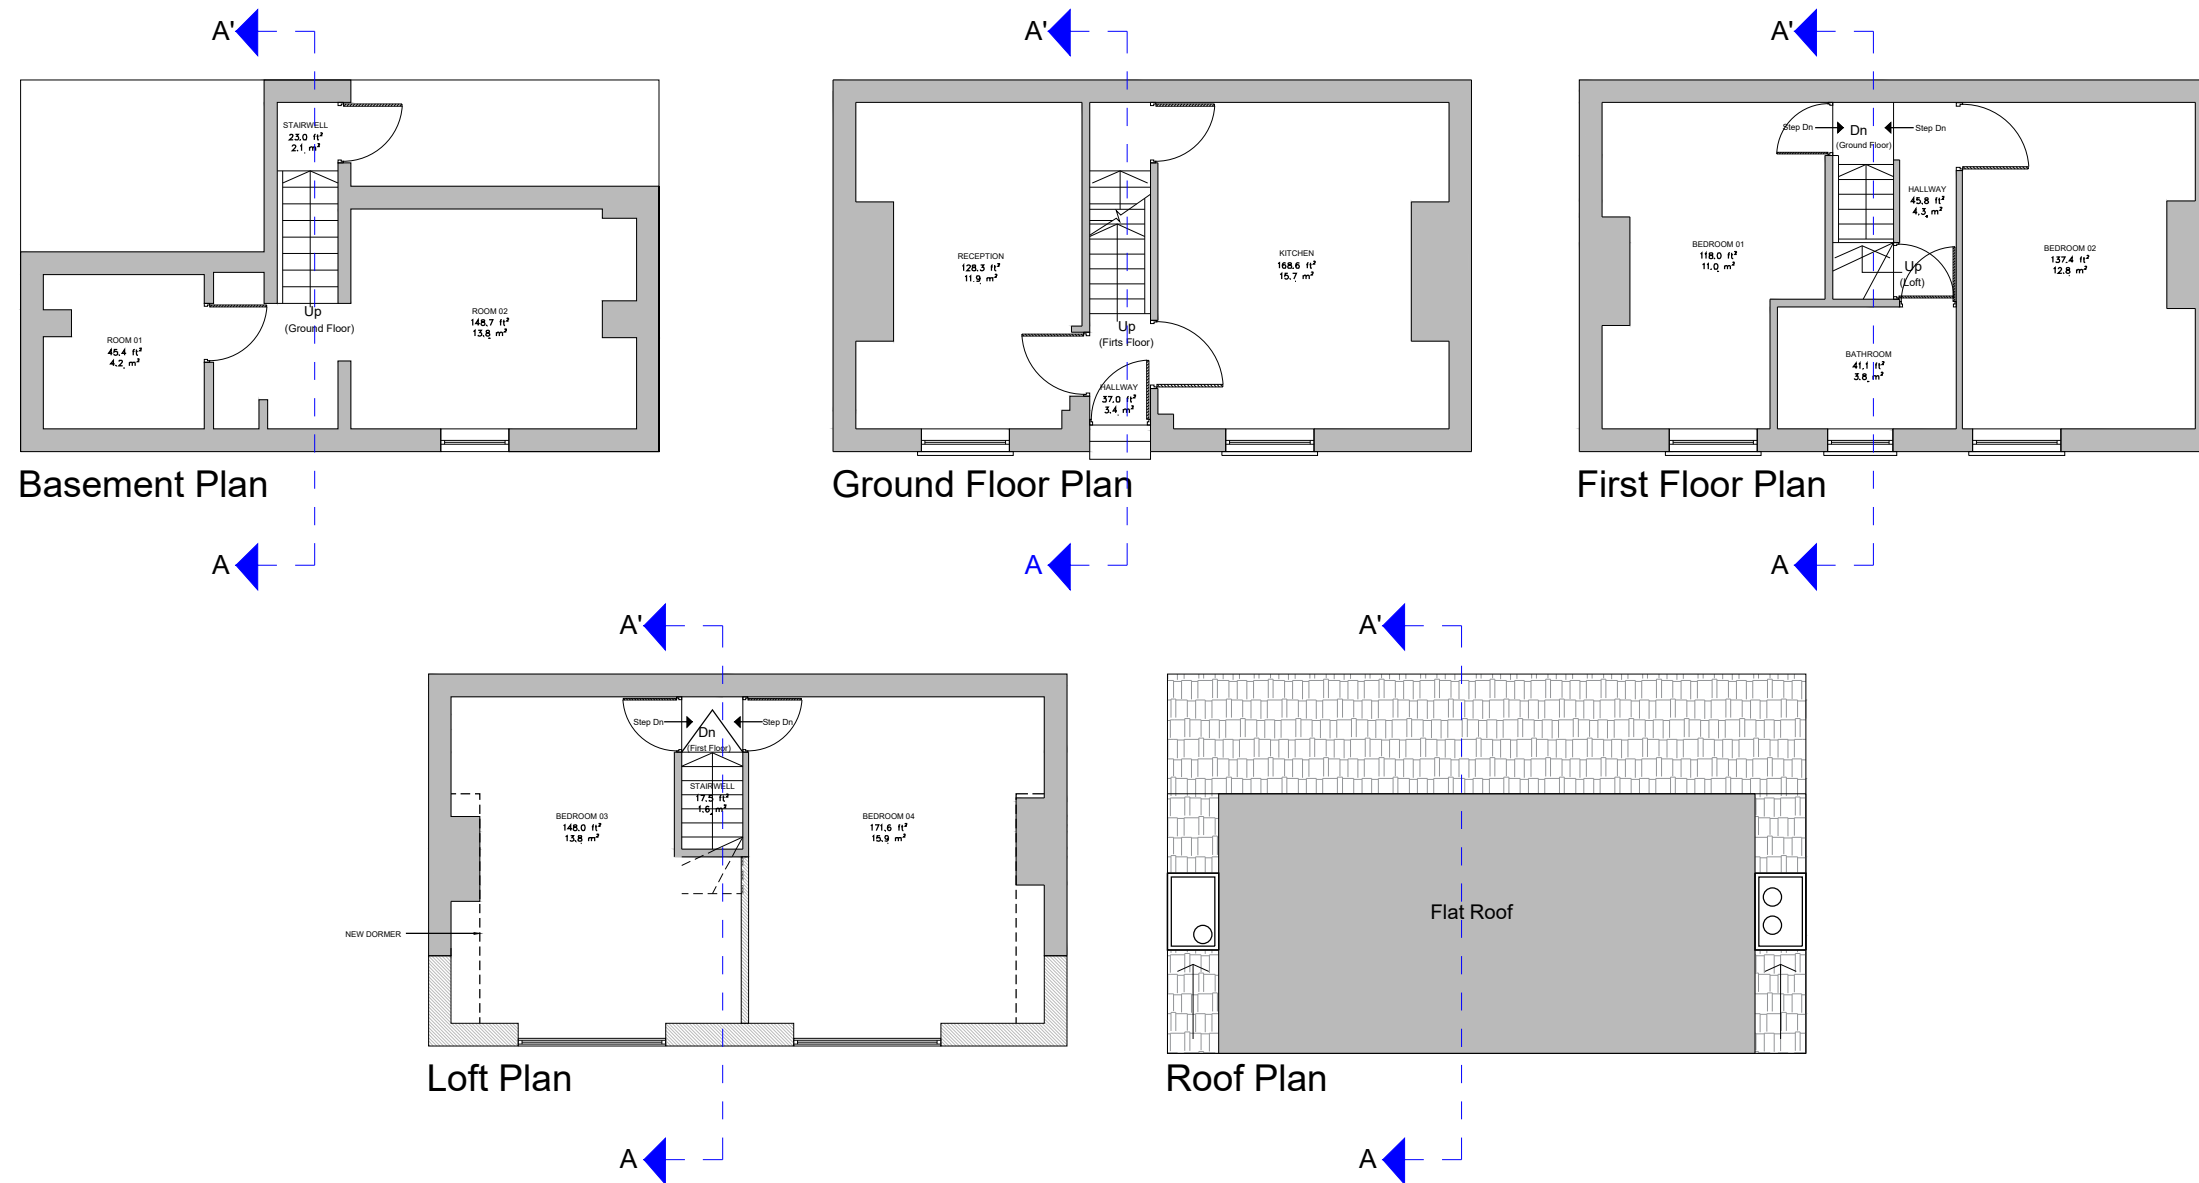

PROPOSED FLOOR PLANS

SCALE 1:100 @ A3
REV -

PLANNING

PROJECT NAME: 4 HAYLEIGH STREET, BRAMLEY LS13 3NH
PROJECT NUMBER: ED-02-2024
DRAWING NUMBER: 002-GA