



Section AA'




Front Elevation

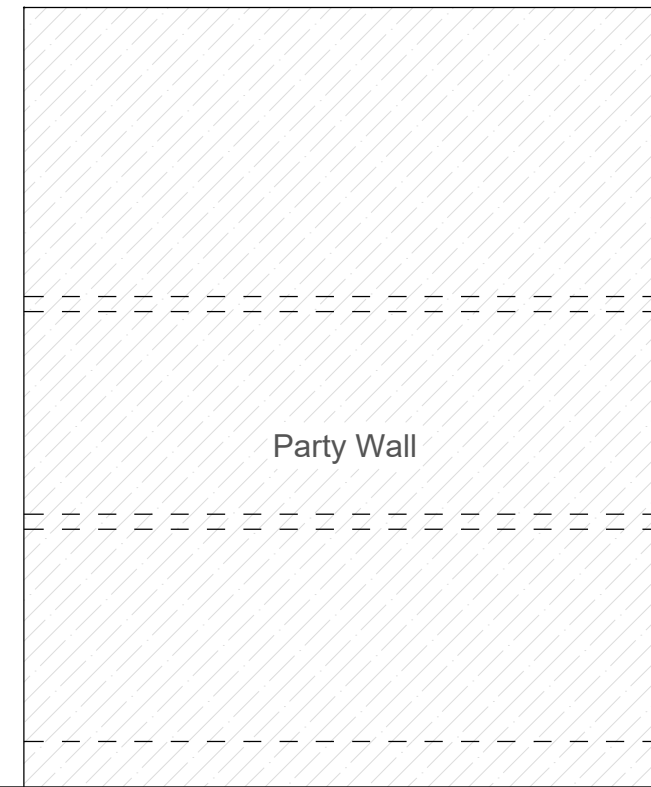

Rear Elevation

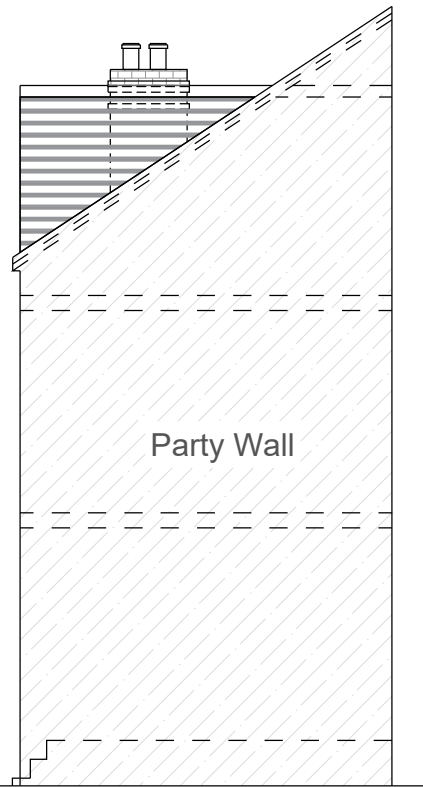

Right Elevation

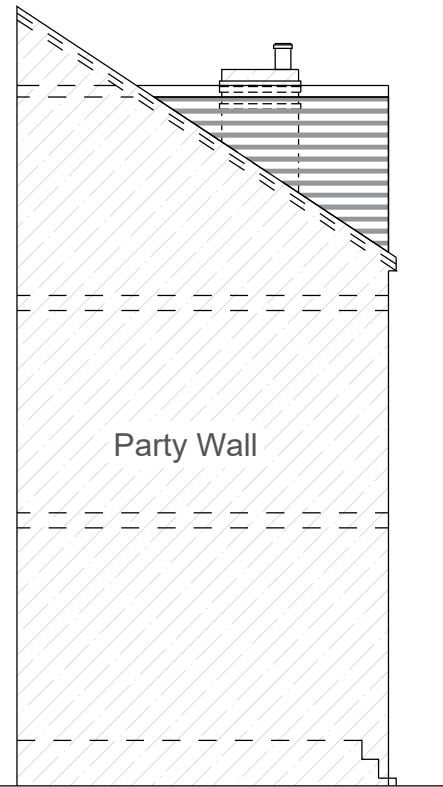

Left Elevation

Party Wall

Party Wall

Party Wall

NOTE: This drawing is the copyright of the company and must not be reproduced or used without permission. Annotated dimensions are to be taken in preference to scaled dimensions and site dimensions must be checked before work commences.

This drawing is for illustrative purposes only. All drawings must be reviewed and approved by contractor, builder, engineers, including structural, electricians, fire engineers, professionals and officers for buildability, stability, planning, regulations and safety.



**PROPOSED ELEVATIONS**

SCALE 1:100 @ A3  
REV -

**PLANNING**

PROJECT NAME: 4 HAYLEIGH STREET, BRAMLEY LS13 3NH  
PROJECT NUMBER: ED-02-2024  
DRAWING NUMBER: 020B-EE