

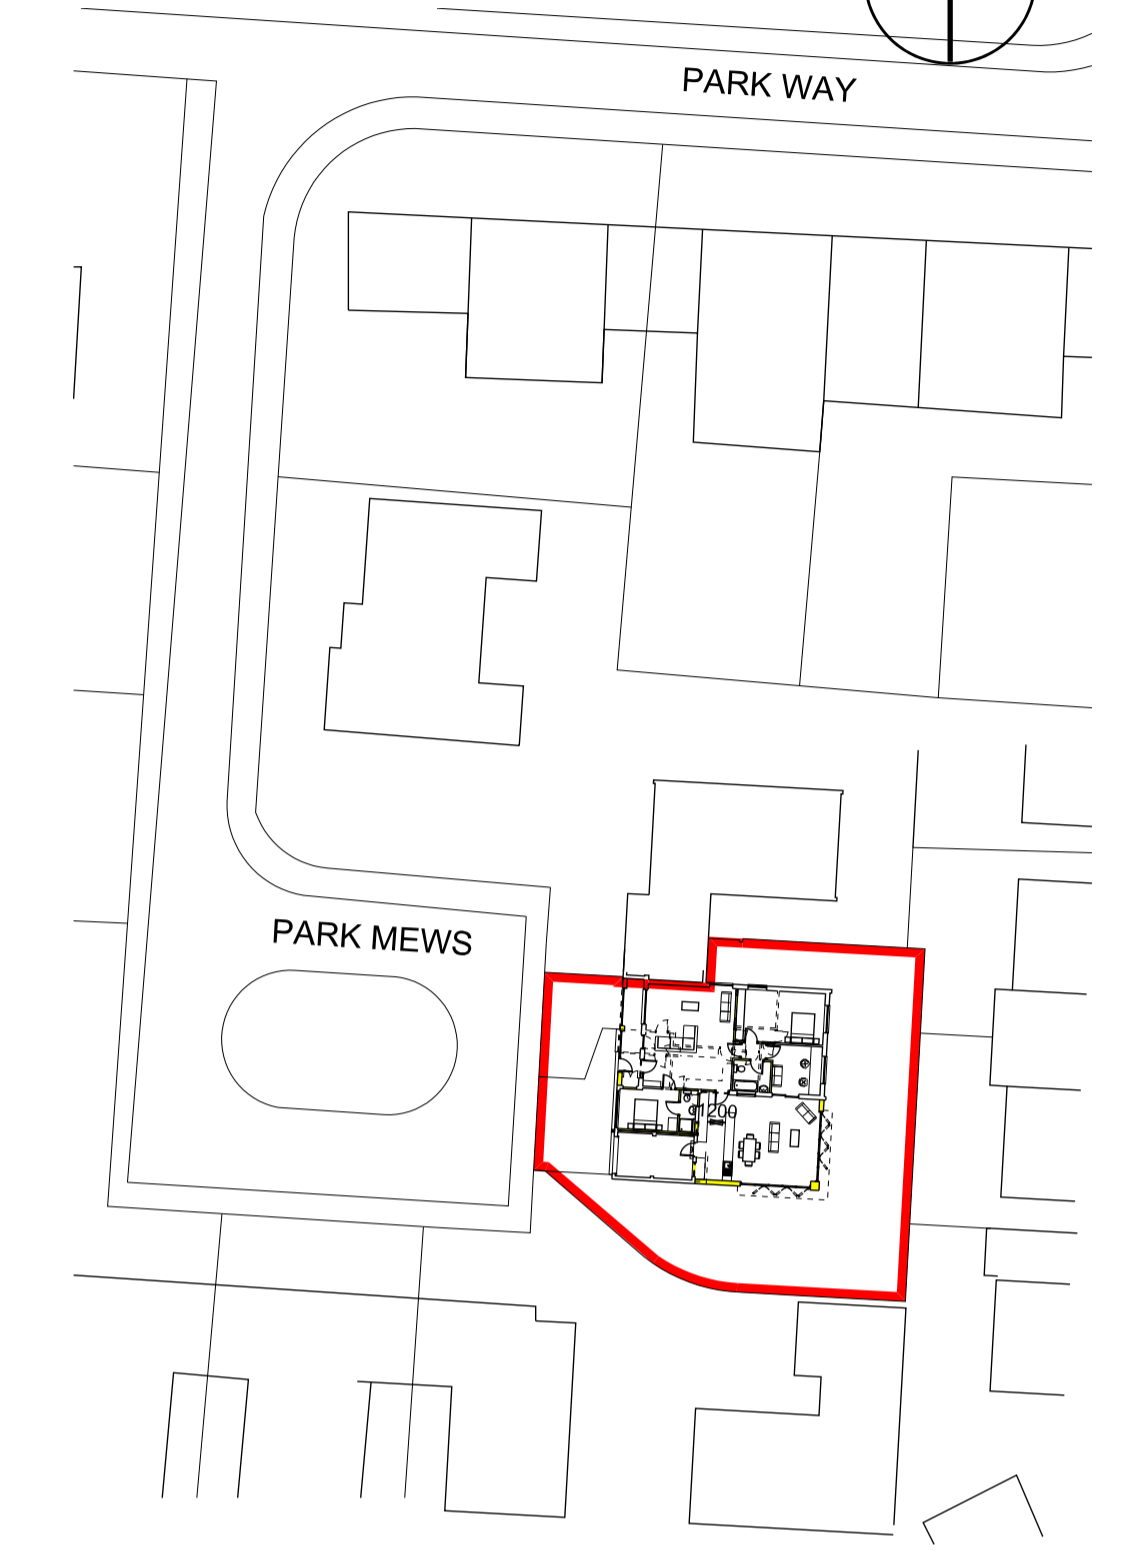
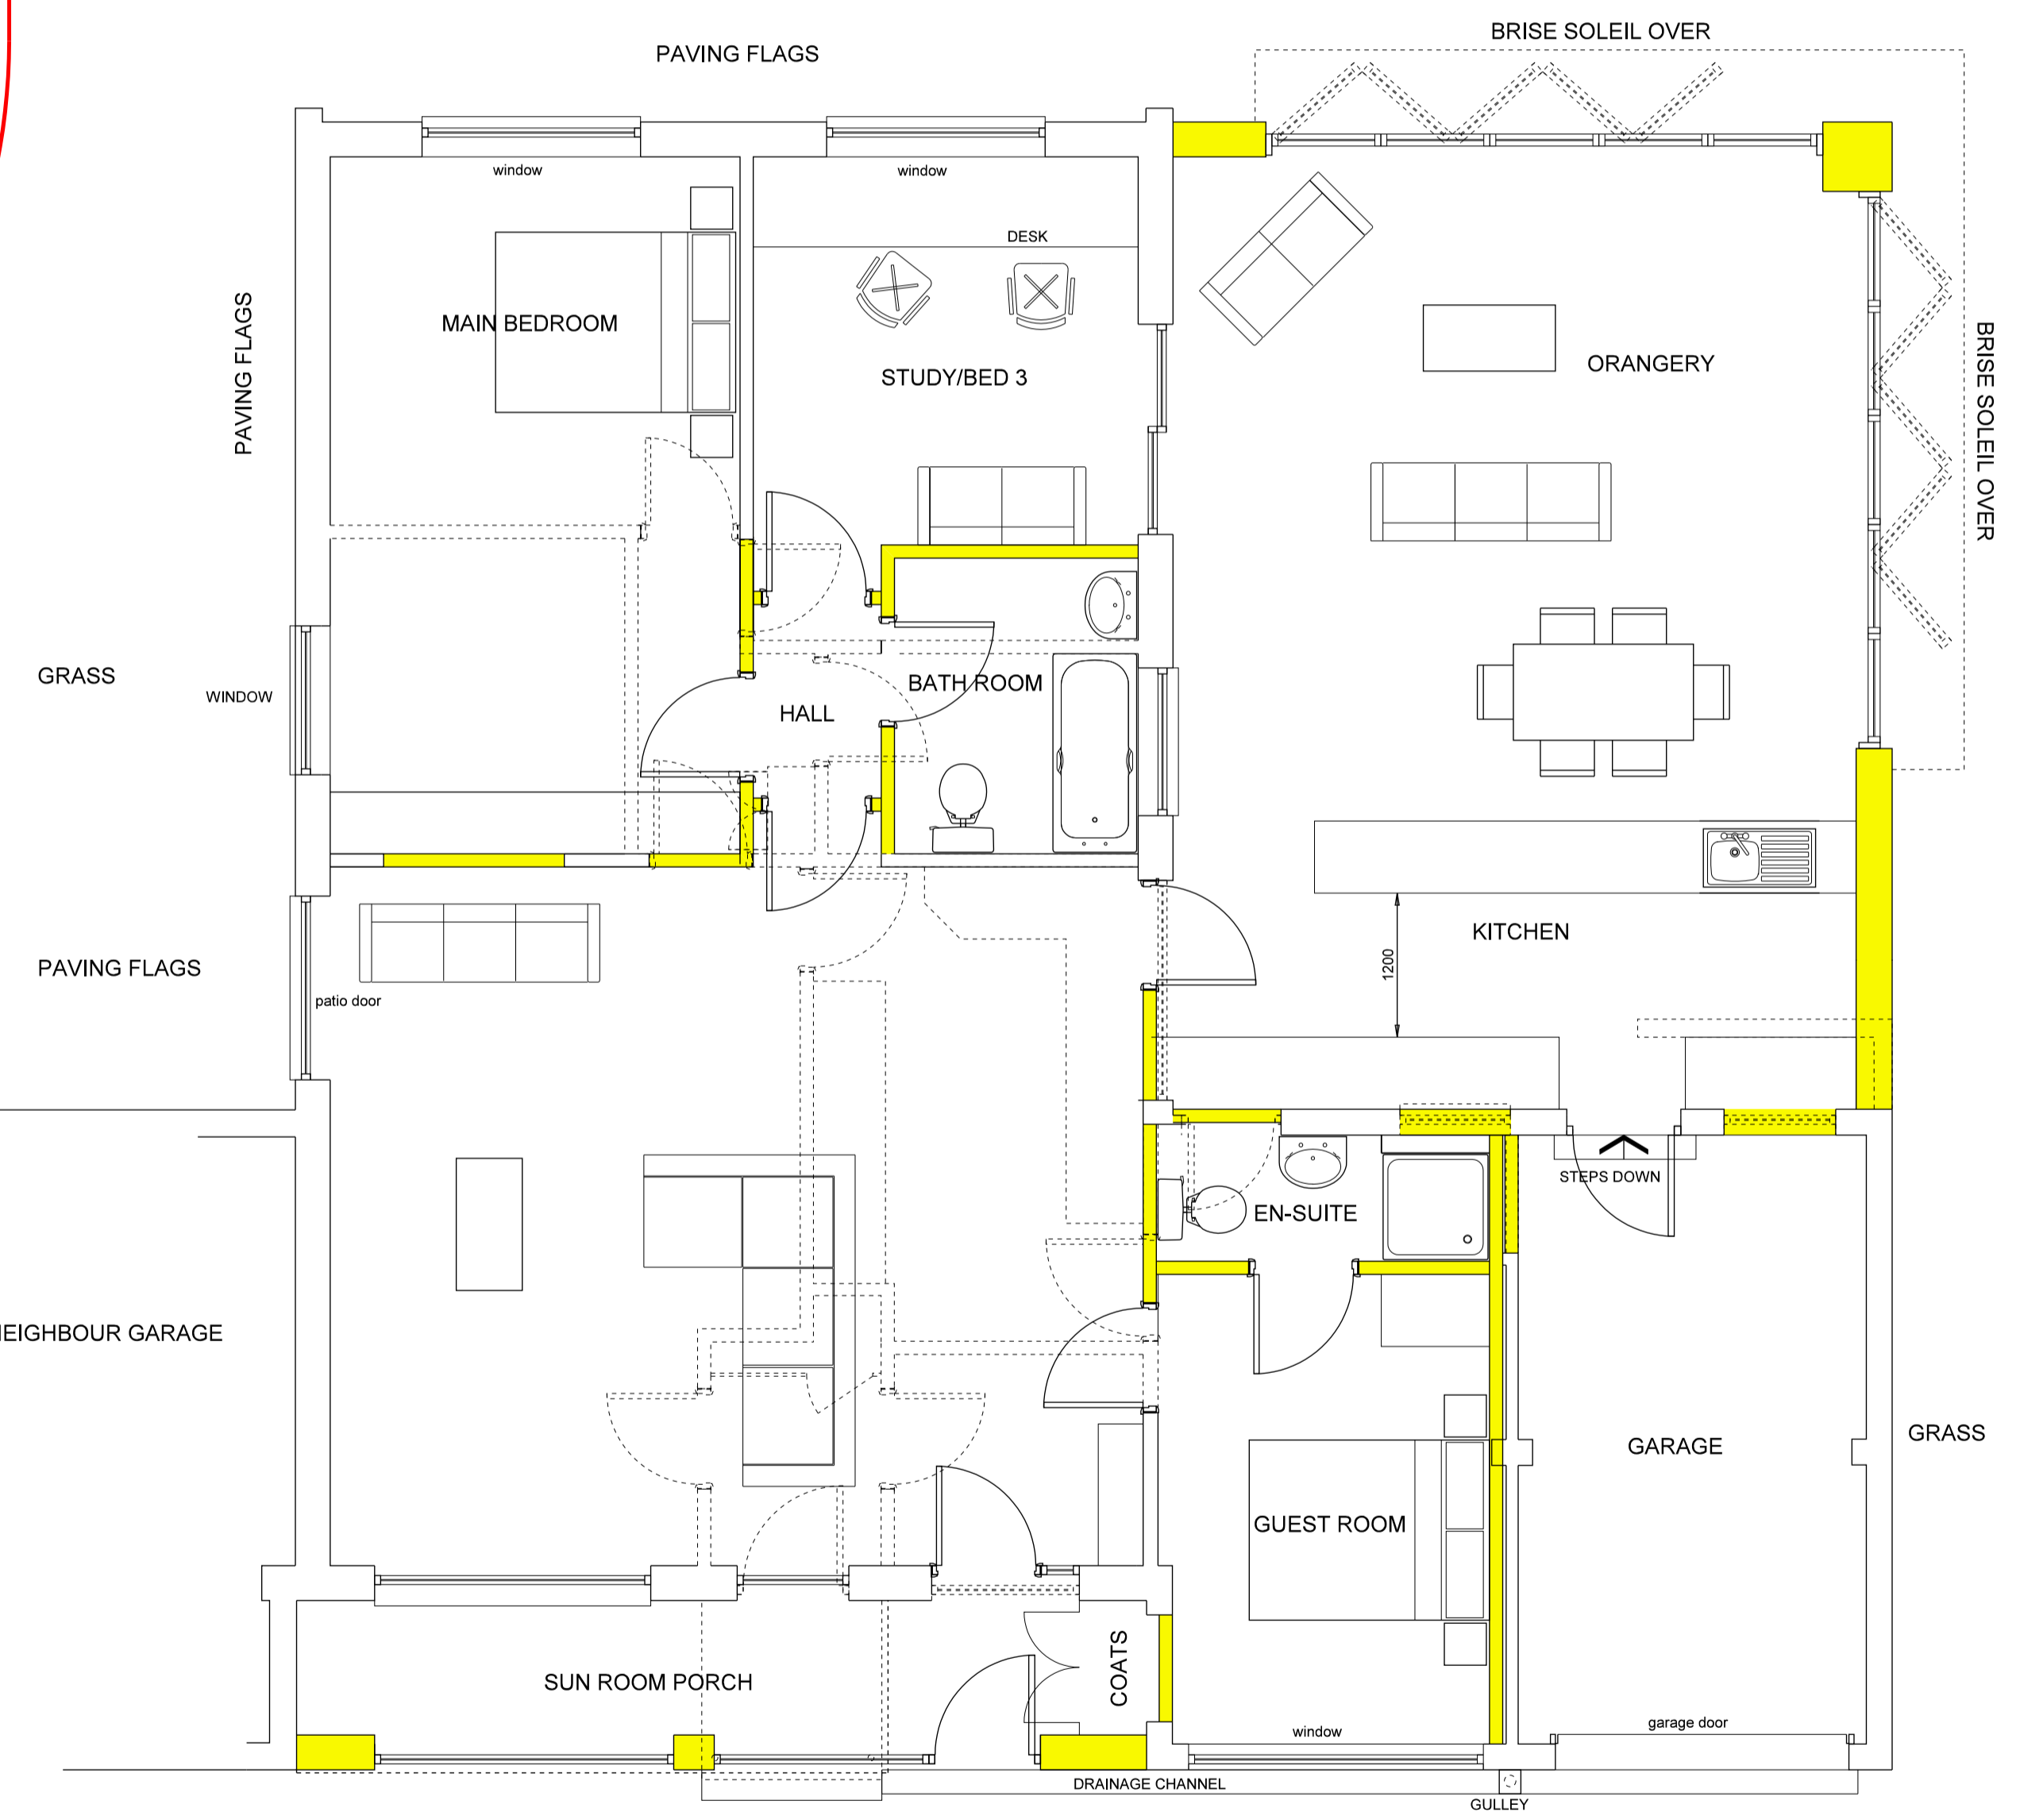
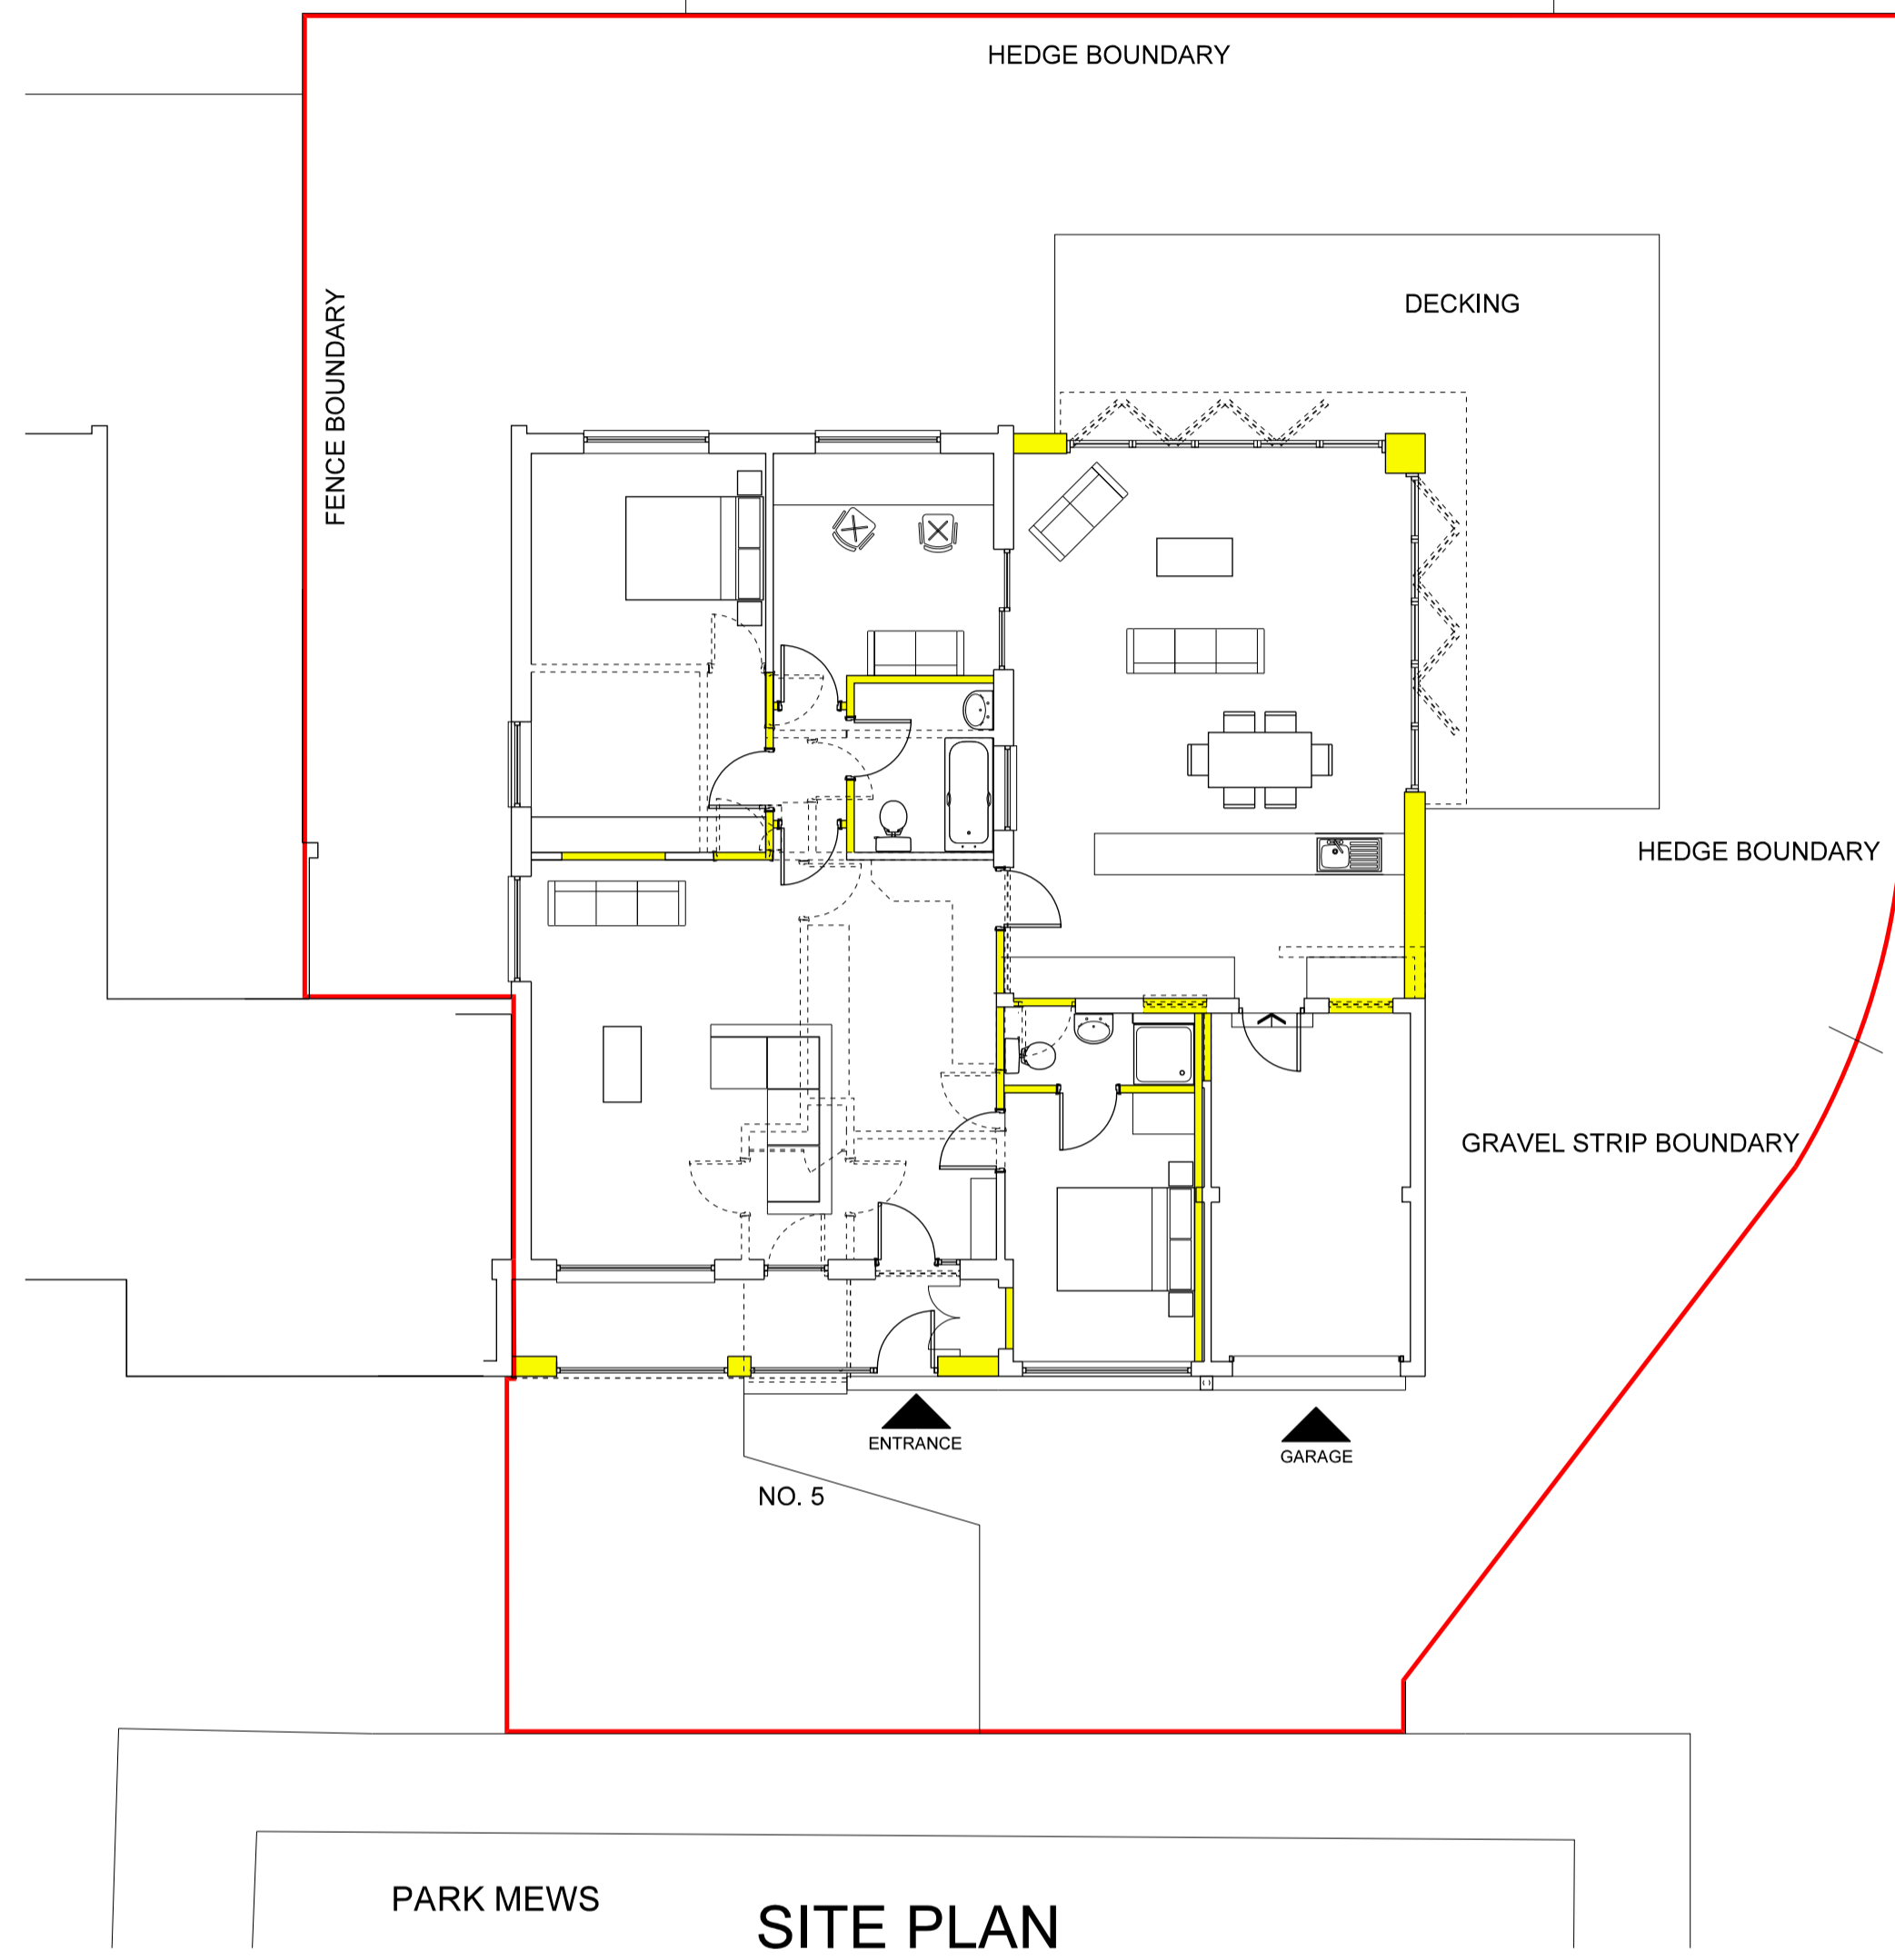
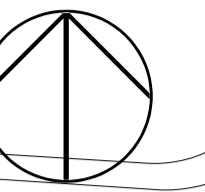


- NOTES
1. CONTRACTORS AND SUB-CONTRACTORS MUST CHECK AND AGREE ALL DIMENSIONS BEFORE PREPARING DRAWINGS OR COMMENCING WORK ON SITE
  2. CONTRACTORS ARE TO BE RESPONSIBLE FOR INFORMING THE ARCHITECT OF ANY DISCREPANCY ON THIS DRAWING OR BETWEEN THIS DRAWING AND ANY OTHER RELATED DOCUMENT ISSUED UNDER THE STANDARD FORM OF CONTRACT
  3. WRITTEN DIMENSIONS ONLY ARE TO BE USED FROM THIS DRAWING - IF ANY ANY DOUBTS EXIST-ASK FOR CLARIFICATION

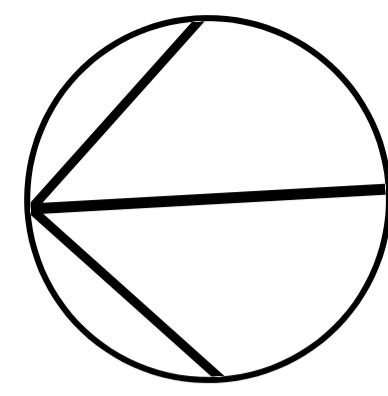

SITE LOCATION PLAN 1:500

- NEW CONSTRUCTION
- EXISTING CONSTRUCTION REMOVED

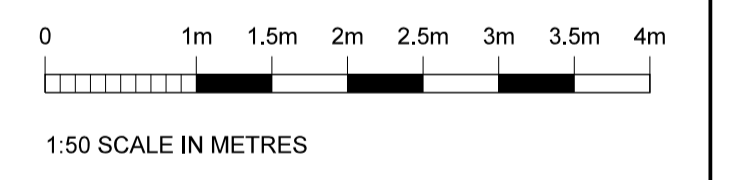

DATE	LET	REVISION	DWN	CHK

GROUND FLOOR  
 1 MILLFIELD LODGE  
 COTTINGLEY BUSINESS PARK  
 COTTINGLEY BINGLEY  
 BD16 1JF  
 TEL 01274 561645  
 FAX 01274 561696

ARCHITECTS  
 INTERIOR DESIGNERS

PROJECT MANAGERS

CONTRACT

**ORANGERY AND REFURB POOL**

5 PARK MEWS  
 MR AND MRS PIATTI

DRAWING

**SITE PLAN + FLOOR PLAN  
 AS PROPOSED**

SCALE 1:50	DRAWN PV	DATE
AT A1	CHECKED	JAN 2024
DRAWING NUMBER	4818/011	REVISION

THIS DRAWING AND THE COPYRIGHTS AND PATENTS THEREIN ARE THE ARCHITECTS PROPERTY AND MAY BE USED OR REPRODUCED ONLY UNDER CONTRACT