


- NOTES
1. CONTRACTORS AND SUB-CONTRACTORS MUST CHECK AND AGREE ALL DIMENSIONS BEFORE PREPARING DRAWINGS OR COMMENCING WORK ON SITE
 2. CONTRACTORS ARE TO BE RESPONSIBLE FOR INFORMING THE ARCHITECT OF ANY DISCREPANCY IN THIS DRAWING OR BETWEEN THIS DRAWING AND ANY OTHER RELATED DOCUMENT ISSUED UNDER THE STANDARD FORM OF CONTRACT
 3. WRITTEN DIMENSIONS ONLY ARE TO BE USED FROM THIS DRAWING - IF ANY ANY DOUBTS EXIST-ASK FOR CLARIFICATION

MATERIALS


- EXISTING**
- WALLING - ARTIFICIAL STONE
 - TIMBER CLADDING OVER MAIN ENTRANCE
 - ROOF - CONCRETE TILES
 - WINDOWS - UPVC
 - RAINWATER GOODS - UPVC




WEST ELEVATION

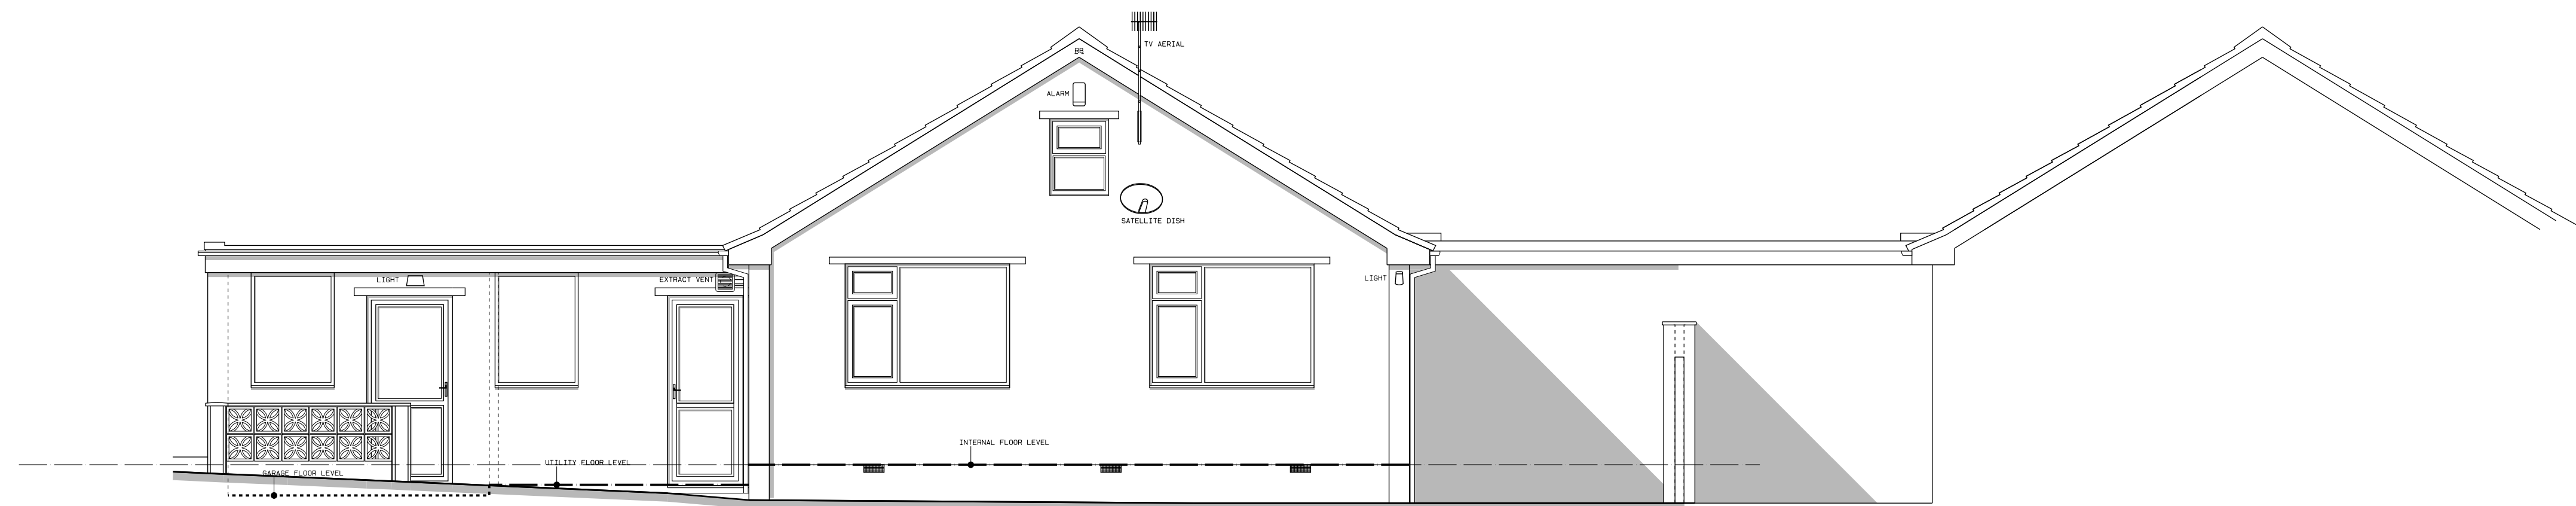


EAST ELEVATION

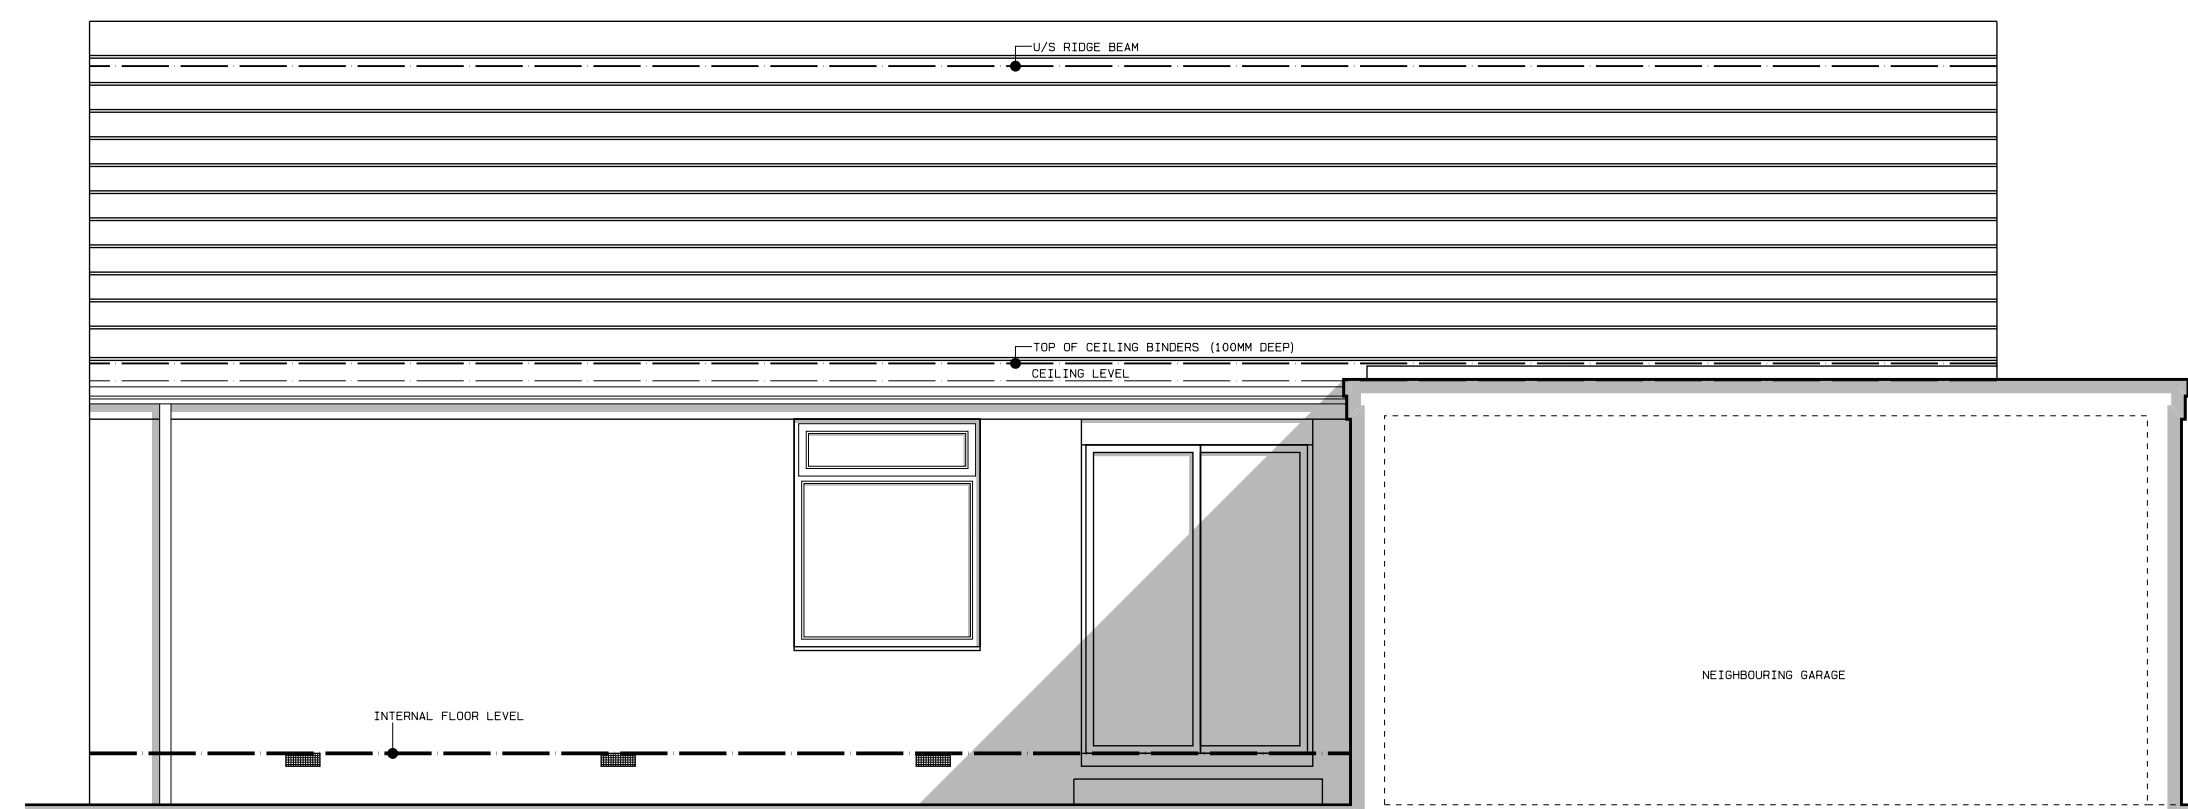

NORTH ELEVATION

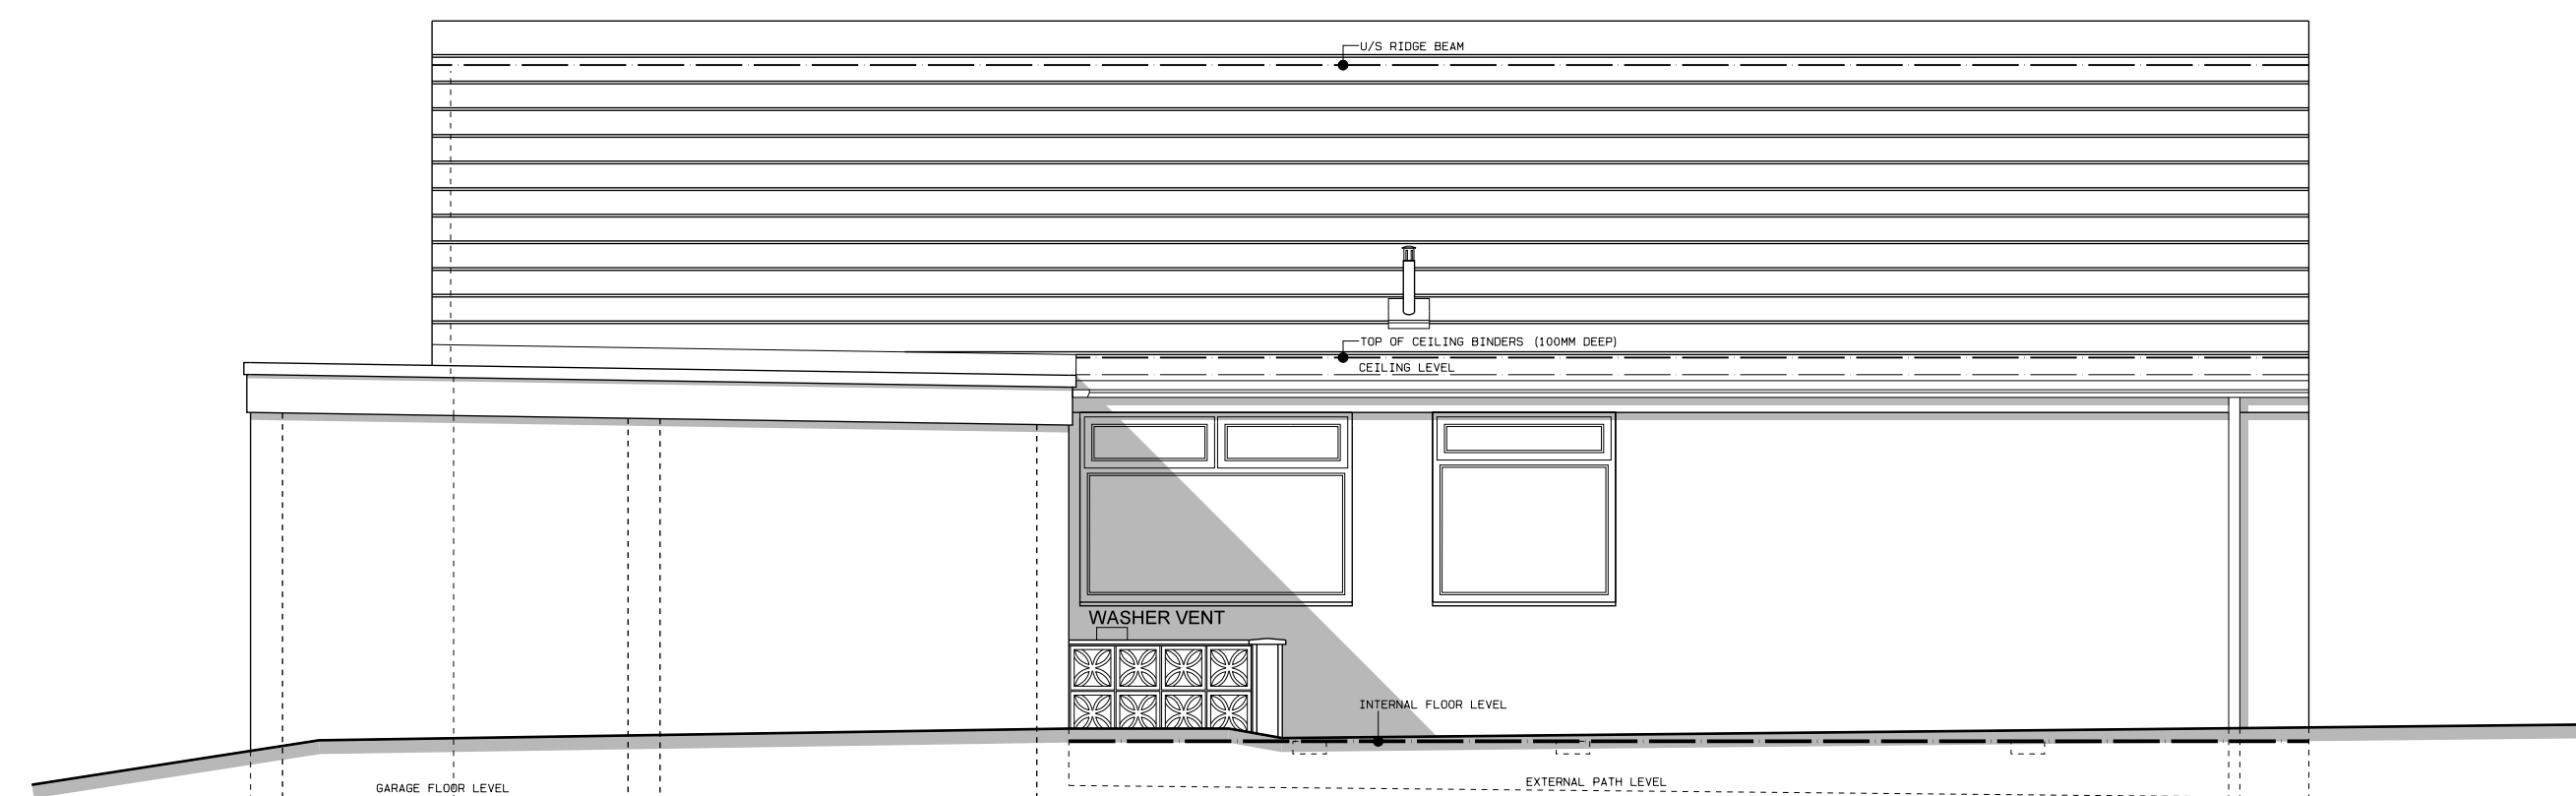

SOUTH ELEVATION

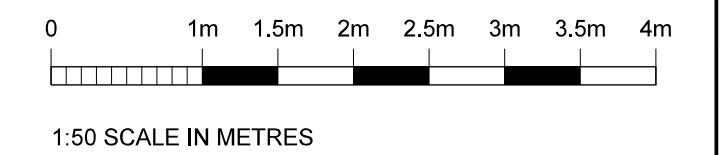

DATE	LET	REVISION	DWN	CHK

W&P
Waller & Partners
ARCHITECTS
INTERIOR DESIGNERS

GROUND FLOOR
4 HILLSIDE LODGE
COTTINGLEY BUSINESS PARK
COTTINGLEY BINGLEY
BD16 1JF
TEL 01274 561645
FAX 01274 561696

PROJECT MANAGERS

CONTRACT
ORANGERY AND REFURB POOL
5 PARK MEWS
MR AND MRS PIATTI

DRAWING
ELEVATIONS AS EXISTING

SCALE 1:50	DRAWN PV	DATE
AT A1	CHECKED	JAN 2024
DRAWING NUMBER 4818/02	REVISION	

THIS DRAWING AND THE COPYRIGHTS AND PATENTS THEREIN ARE THE ARCHITECTS PROPERTY AND MAY BE USED OR REPRODUCED ONLY UNDER CONTRACT