

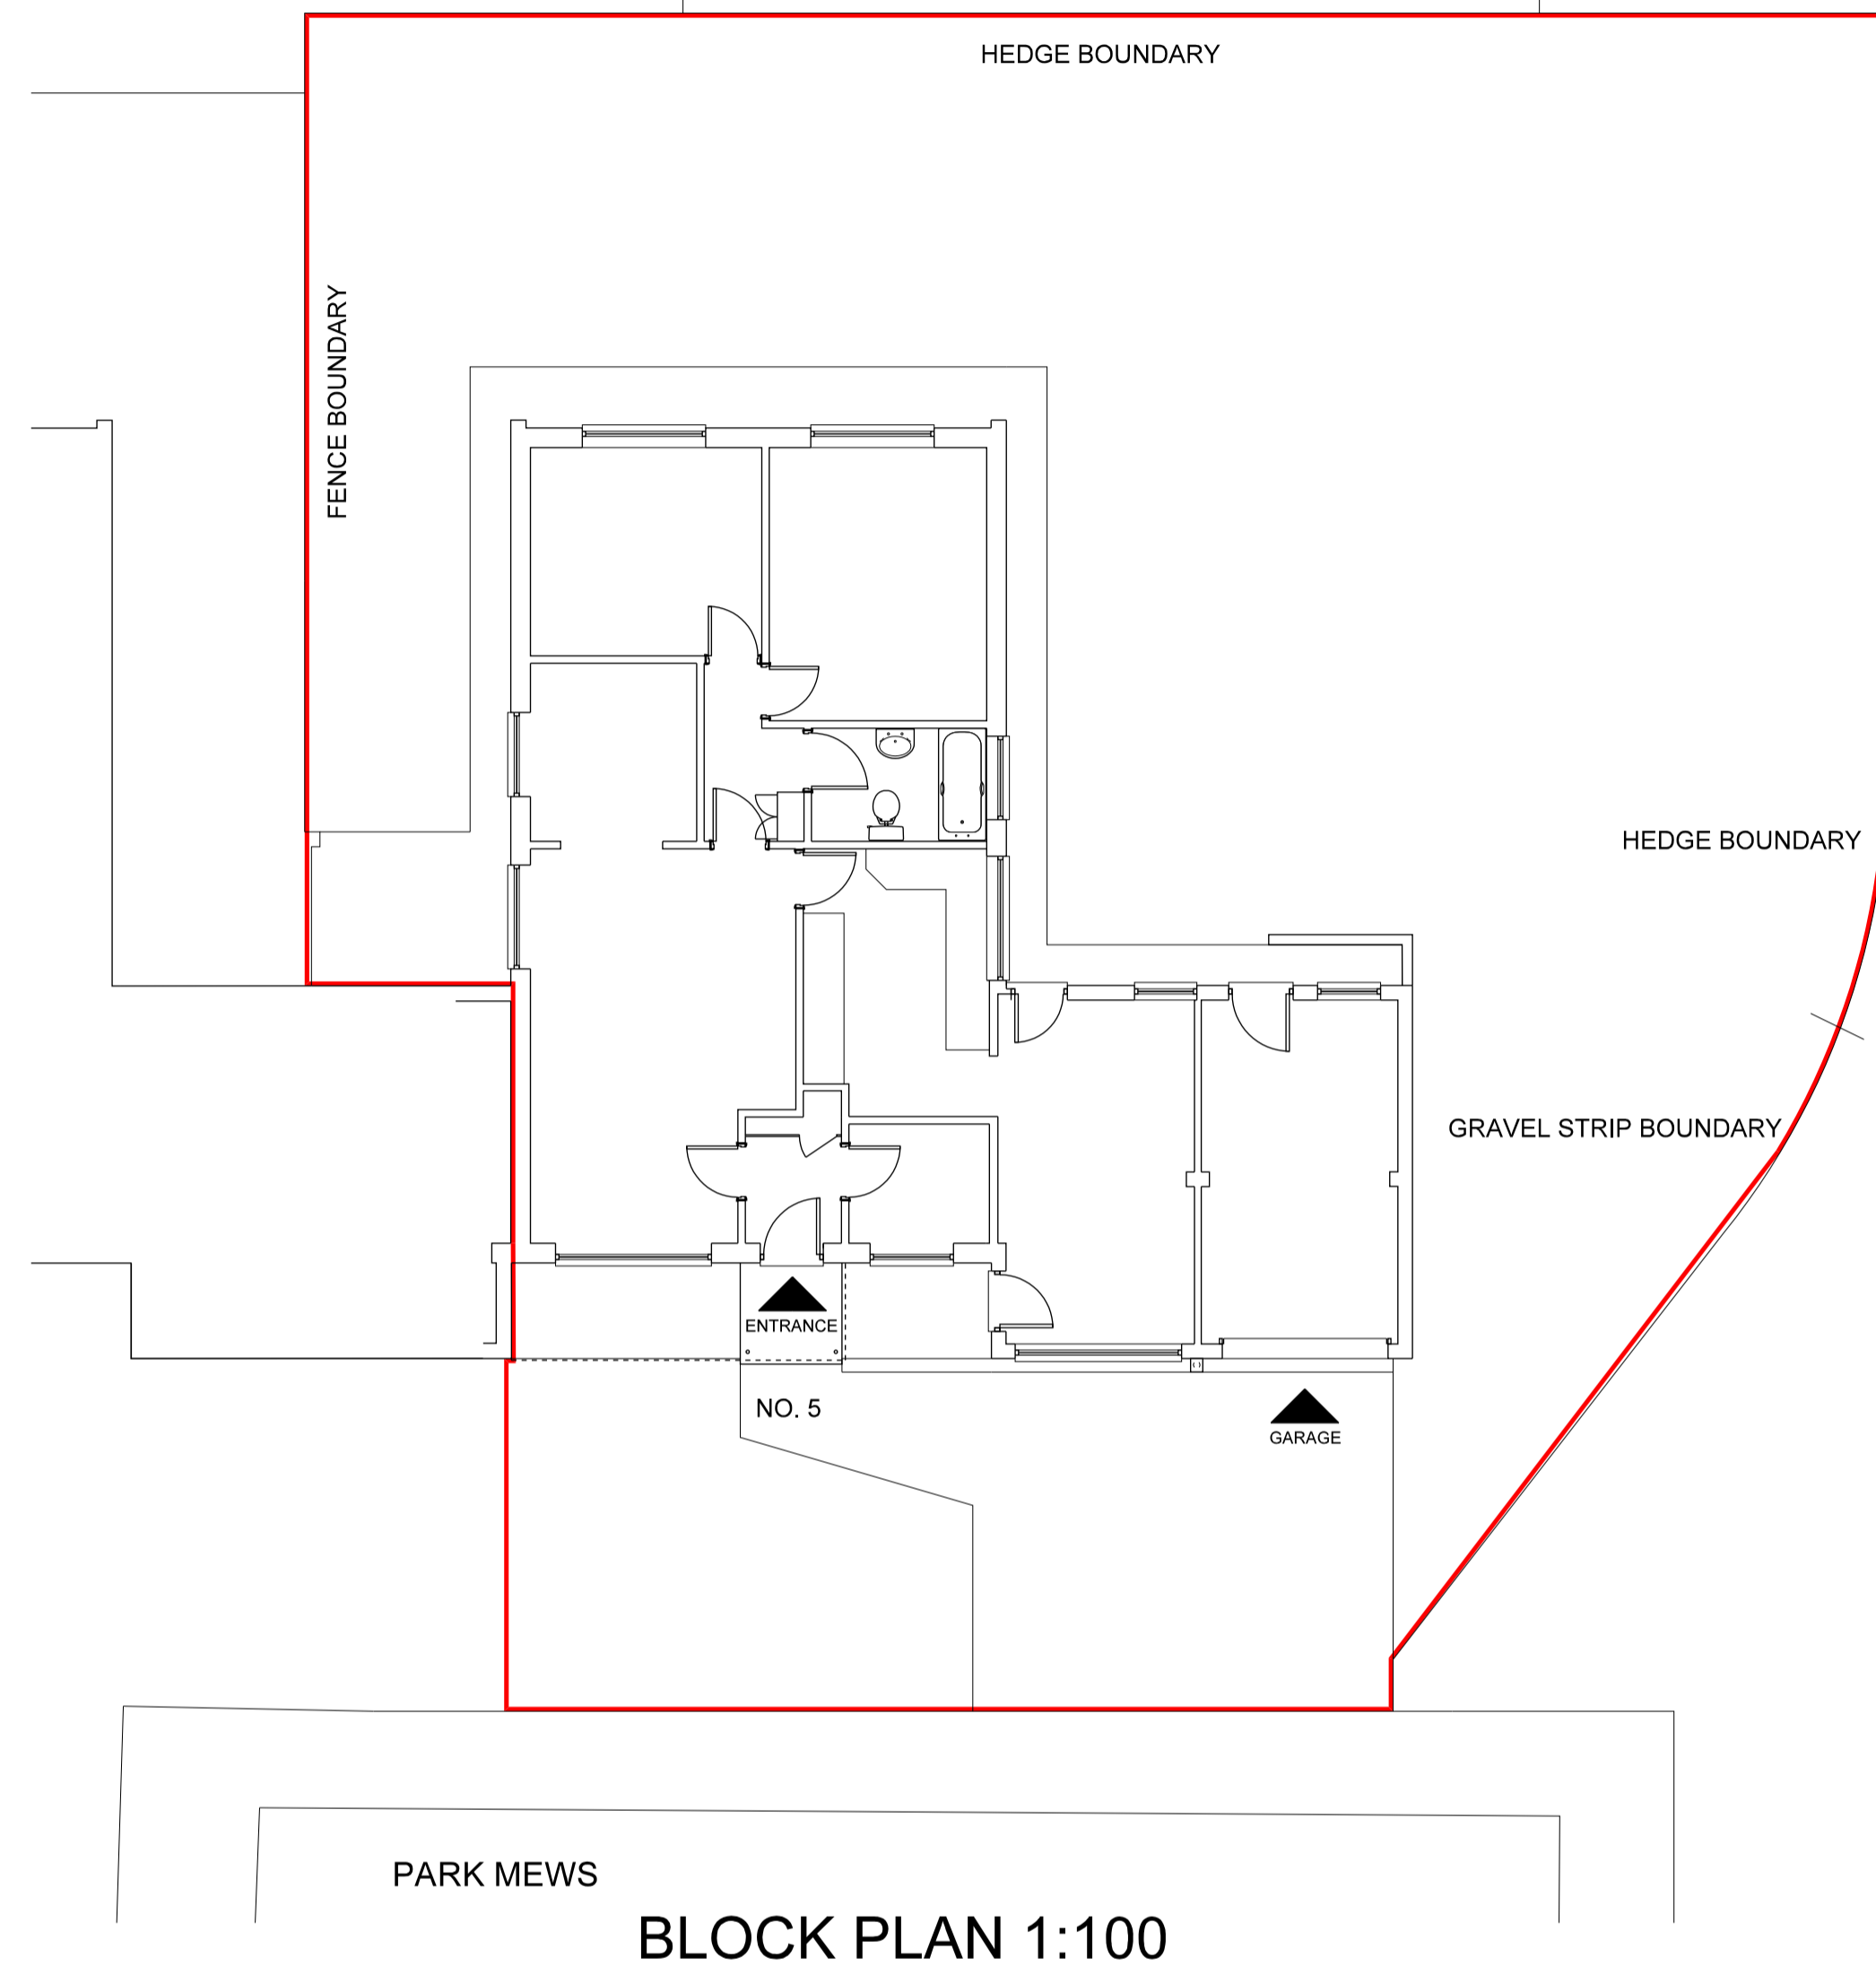



- NOTES
1. CONTRACTORS AND SUB-CONTRACTORS MUST CHECK AND AGREE ALL DIMENSIONS BEFORE PREPARING DRAWINGS OR COMMENCING WORK ON SITE
  2. CONTRACTORS ARE TO BE RESPONSIBLE FOR INFORMING THE ARCHITECT OF ANY DISCREPANCY ON THIS DRAWING OR BETWEEN THIS DRAWING AND ANY OTHER RELATED DOCUMENT ISSUED UNDER THE STANDARD FORM OF CONTRACT
  3. WRITTEN DIMENSIONS ONLY ARE TO BE USED FROM THIS DRAWING - IF ANY ANY DOUBTS EXIST-ASK FOR CLARIFICATION

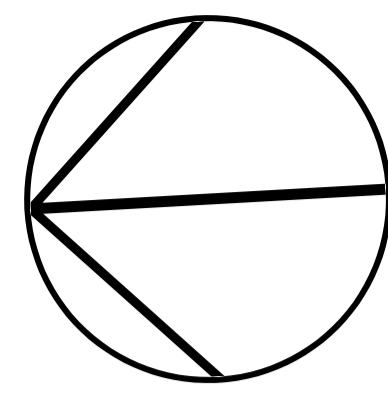


BLOCK PLAN 1:100

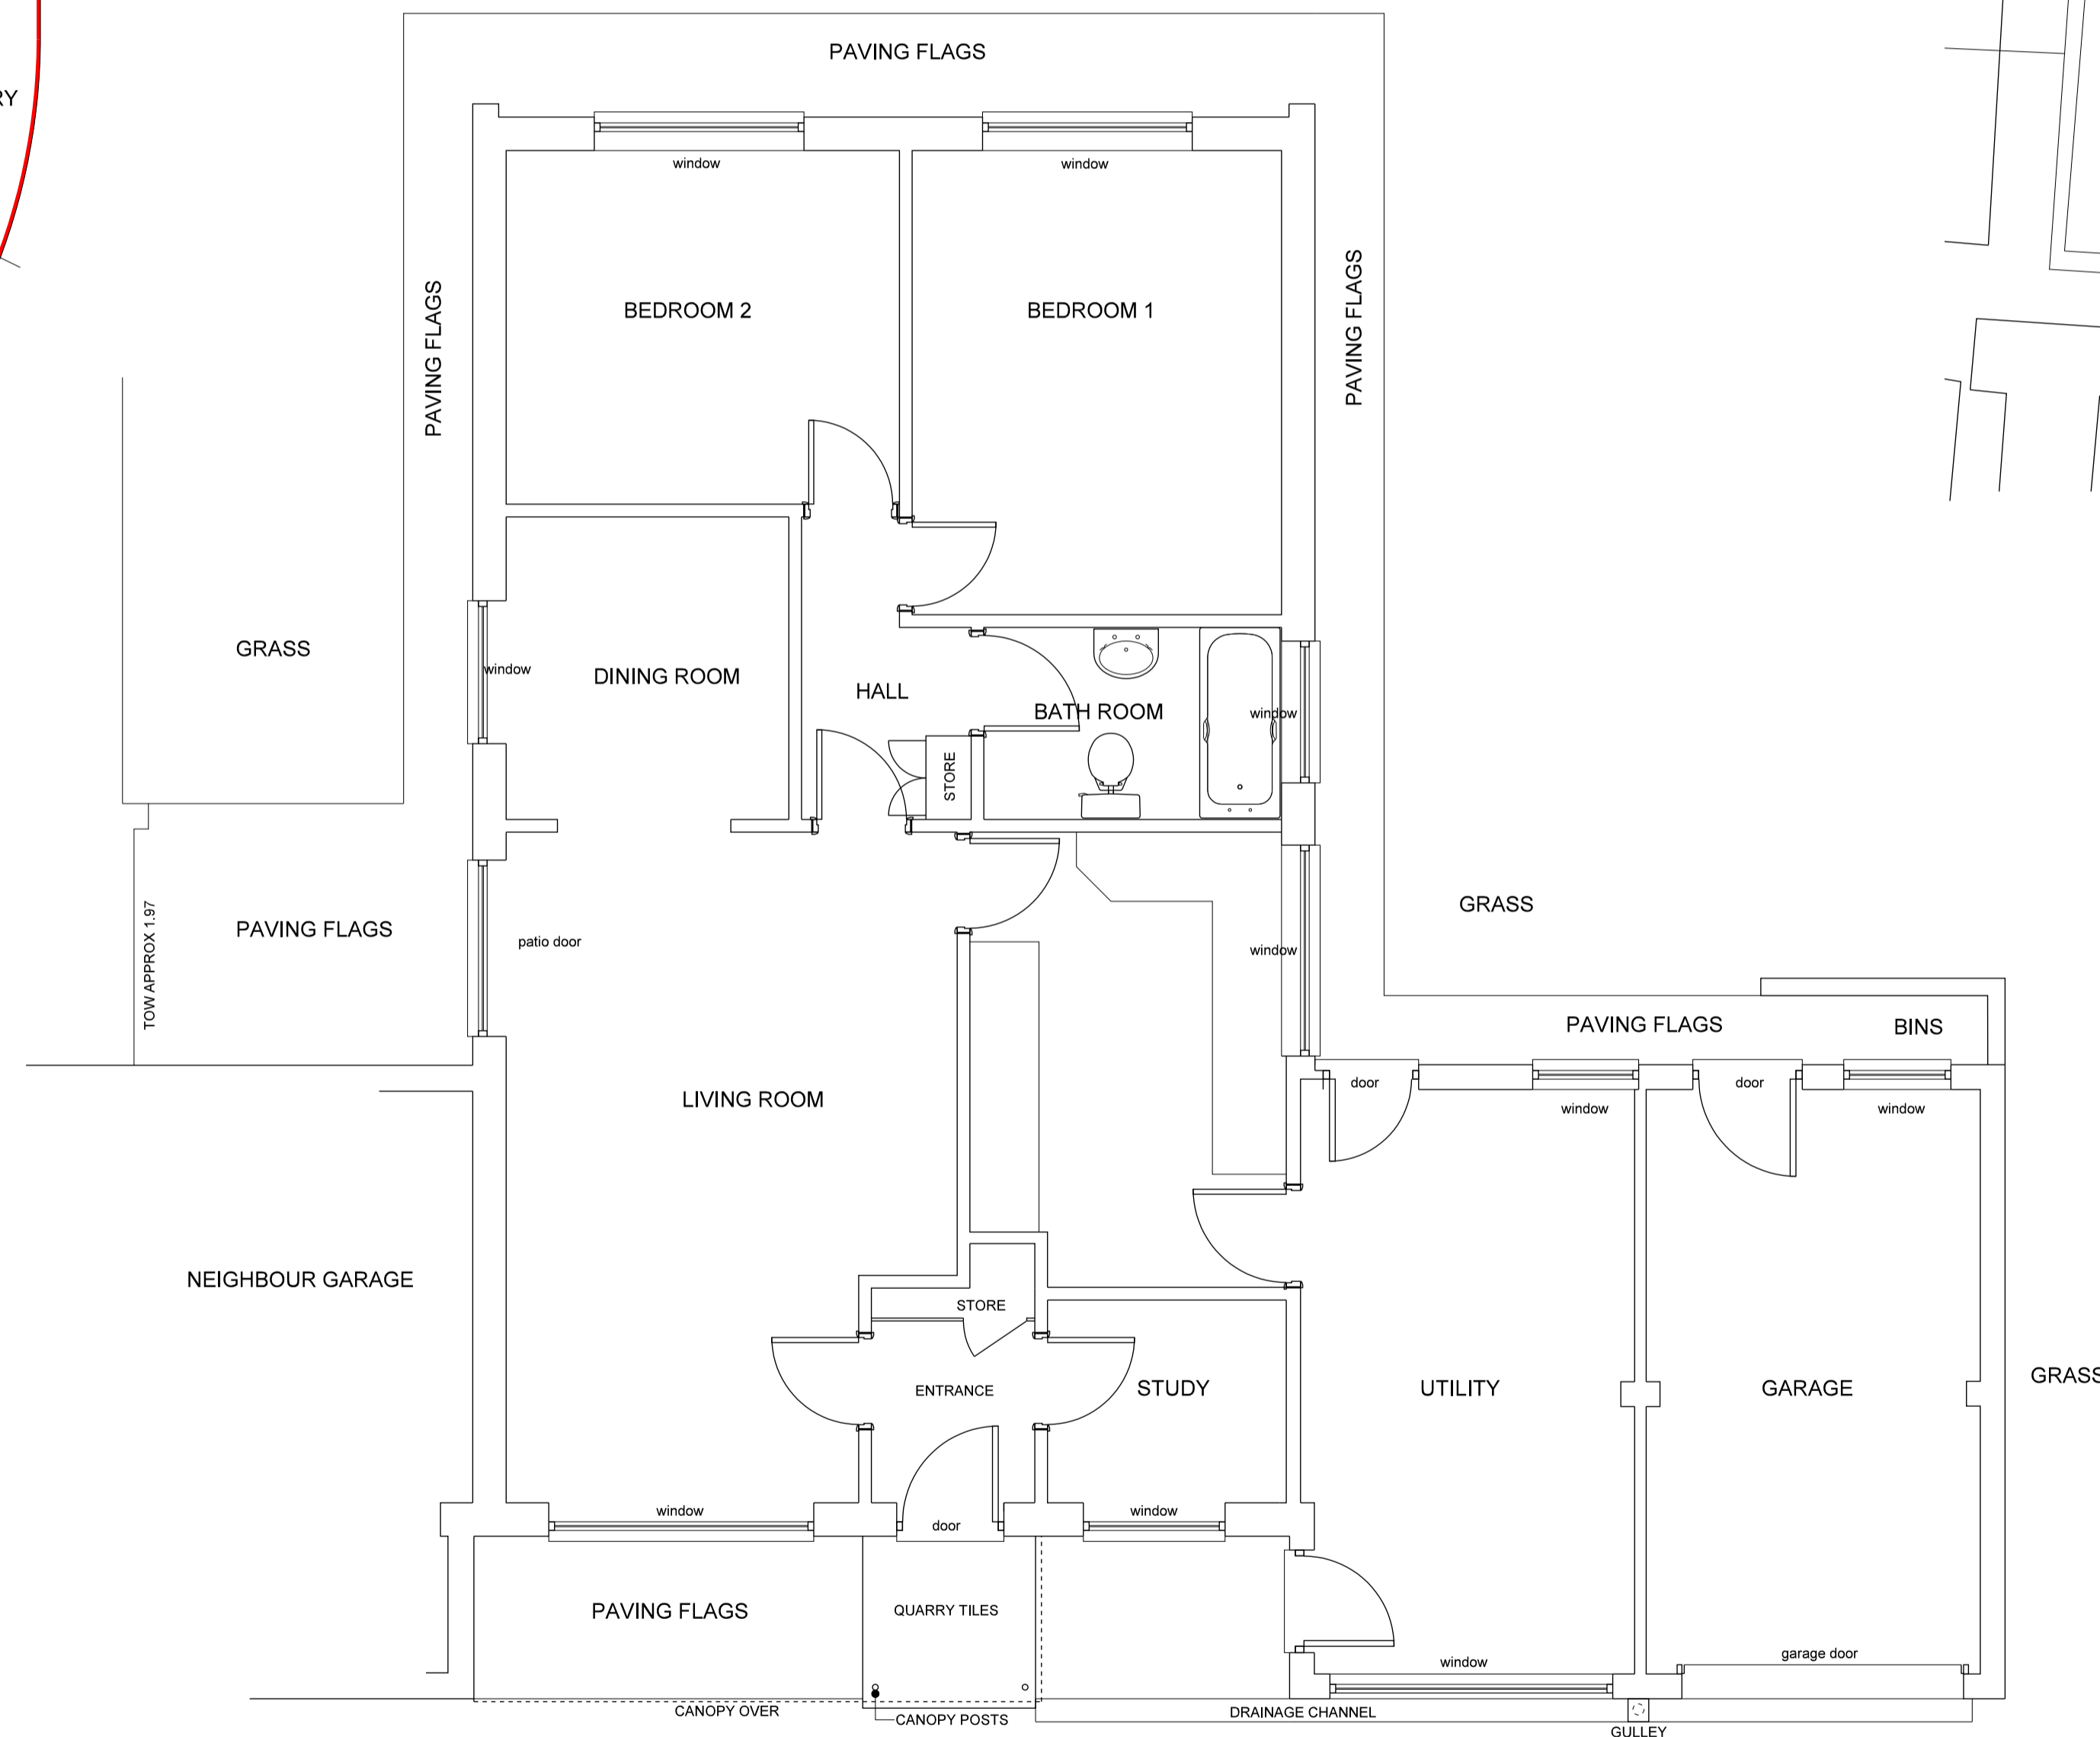

FLOOR PLAN 1:50

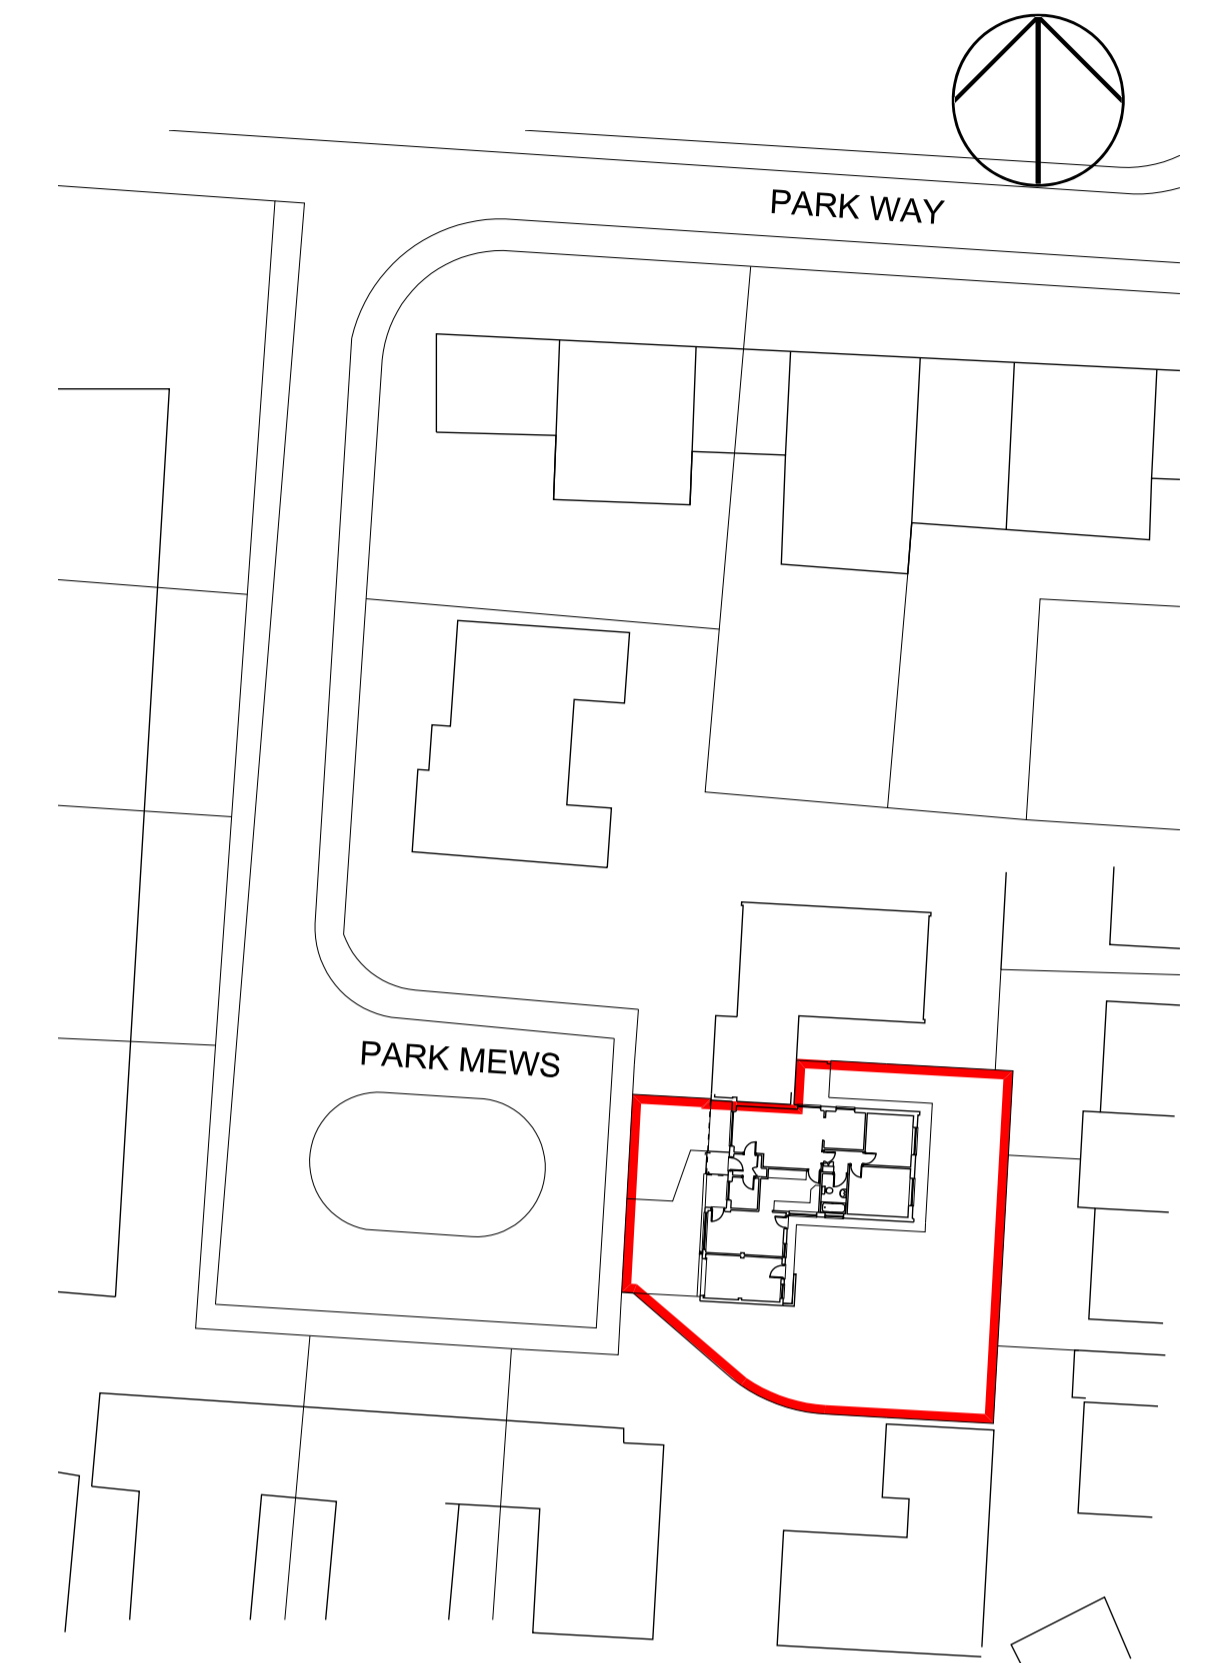

SITE LOCATION PLAN 1:500

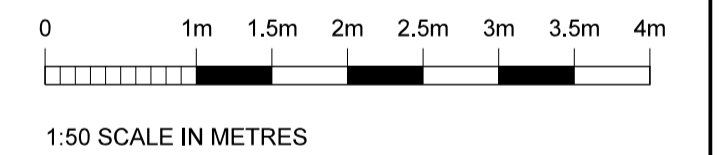

DATE	LET	REVISION	DWN	CHK

ARCHITECTS  
 INTERIOR DESIGNERS

GROUND FLOOR  
 1, MILLER'S LODGE  
 COTTINGLEY BUSINESS PARK  
 COTTINGLEY, BINGLEY  
 BD16 3JF  
 TEL: 01274 561645  
 FAX: 01274 561696

PROJECT MANAGERS

CONTRACT

**ORANGERY AND REFURB POOL**

5 PARK MEWS  
 MR AND MRS PIATTI

DRAWING

**SITE PLAN + FLOOR PLAN AS EXISTING**

SCALE 1:50	DRAWN PV	DATE
AT A1	CHECKED	JAN 2024
DRAWING NUMBER	REVISION	
<b>4818/01</b>		

THIS DRAWING AND THE COPYRIGHTS AND PATENTS THEREIN ARE THE ARCHITECTS PROPERTY AND MAY BE USED OR REPRODUCED ONLY UNDER CONTRACT