
 


Notification of a Proposed Larger Home Extension
 Town and Country Planning (General Permitted Development)
 Order 1995 (as amended) Schedule 2, part 1 (Class A.1 (ea))
 This drawing is for a Planning Application only
 © P.J. Stasch Architect 2022 Copyright
 Plans, drawings and material submitted to the council
 are protected by the Copyright Acts (Section 47, 1988 Act).
 You may only use material which is downloaded
 or printed for consultation purposes.
 Further copies must not be made without prior permission
 of the copyright owner.

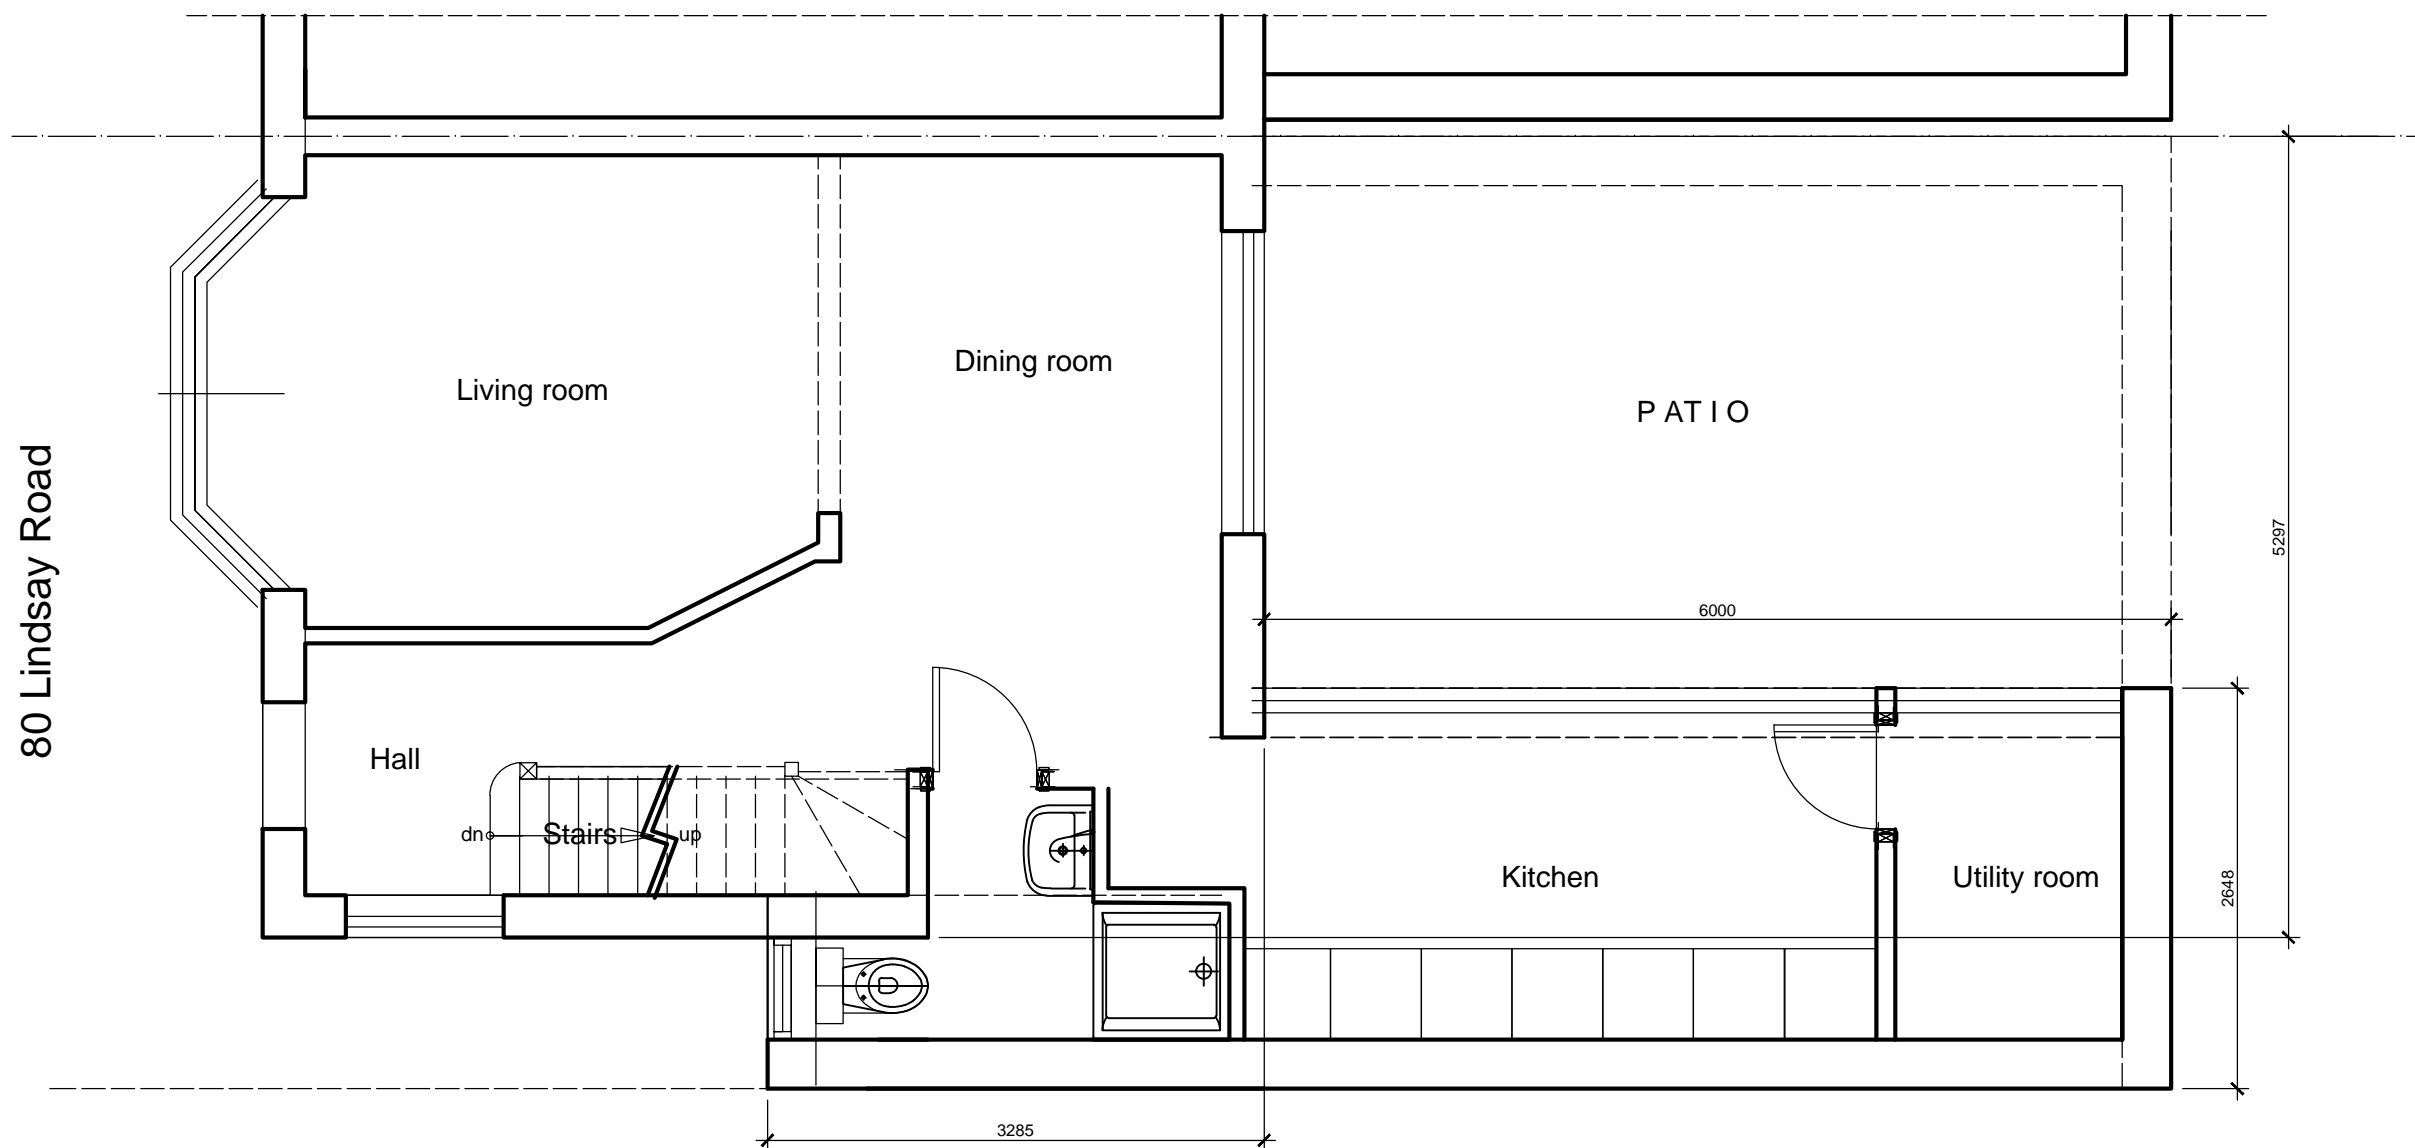

Plans, drawings and material submitted to the council are protected by the Copyright Acts (Section 47, 1988 Act). You may only use material which is downloaded or printed for consultation purposes. Further copies must not be made without written prior permission of the copyright owner.

3DArch Studio
 2, Panmuir Road
 London SW20 0PZ
 Pawel J. Stasch Architect RIBA

Drawing title:
House extension
Ground floor plan
New proposal

Job title:
80 Lindsay Road
Worcester Park
KT4 8LE

Job no:	Drawing no:	5	
C/S/B	Revision suffix:		
Scale:	Date:	Drawn by:	Checked by:
1:50@A3	27.01.24	P.J.S.	