




Existing - Front Elevation
Scale : 1:100




Existing - Back Elevation
Scale : 1:100



Existing - Side A Elevation
Scale : 1:100

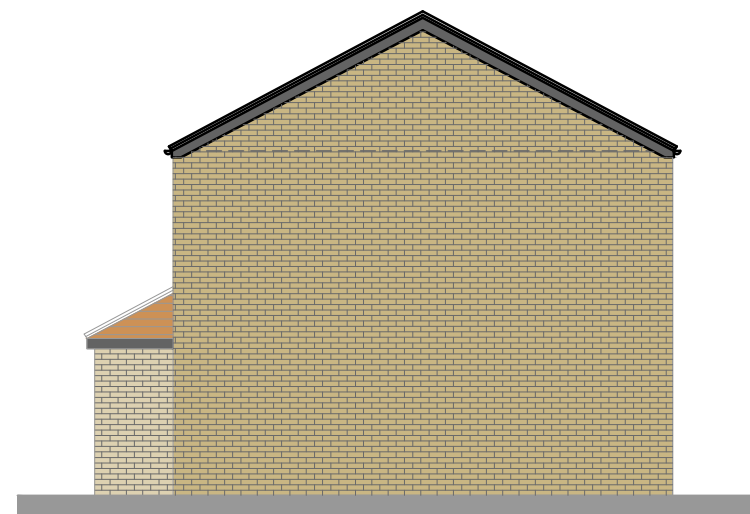

Existing - Side B Elevation
Scale : 1:100

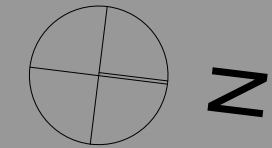

NOTES

This drawing for planning purposes only.
Do not scale from this drawing.
Only figured dimensions are to be taken from the drawing.
The contractor must verify all dimensions on site before commencing any work or shop drawings.
The contractor must report any discrepancies to the Architect before commencing work.
The Architect is to be informed before the work is initiated.
This drawing is copyright and must not be reproduced without consent of the Architect.



Drawing Status
Proposal (v2)

30/01/2024

CAD Ref:

Project Developer



© COPYRIGHT

This drawing and design remains the property of TATE Consultancy and may not be copied in any way without prior written approval from this company

THE SIGNING OF THIS TITLE BLOCK CONFIRMS THE DESIGN AND DRAFTING OF THIS PROJECT HAVE BEEN PREPARED AND CHECKED IN ACCORDANCE WITH THE NARI QUALITY ASSURANCE SYSTEM.

Address:

3 Binder court, Binder Close, Luton, LU4 0TB

Client : Jasbir Singh

Project Title : Enlarge existing front porch to create a bathroom

Drawing Title

Scale : 1:100

Original Size A3

Drawing No.

SHEET NO 5